








LEGEND OF SANITARY FIXTURE

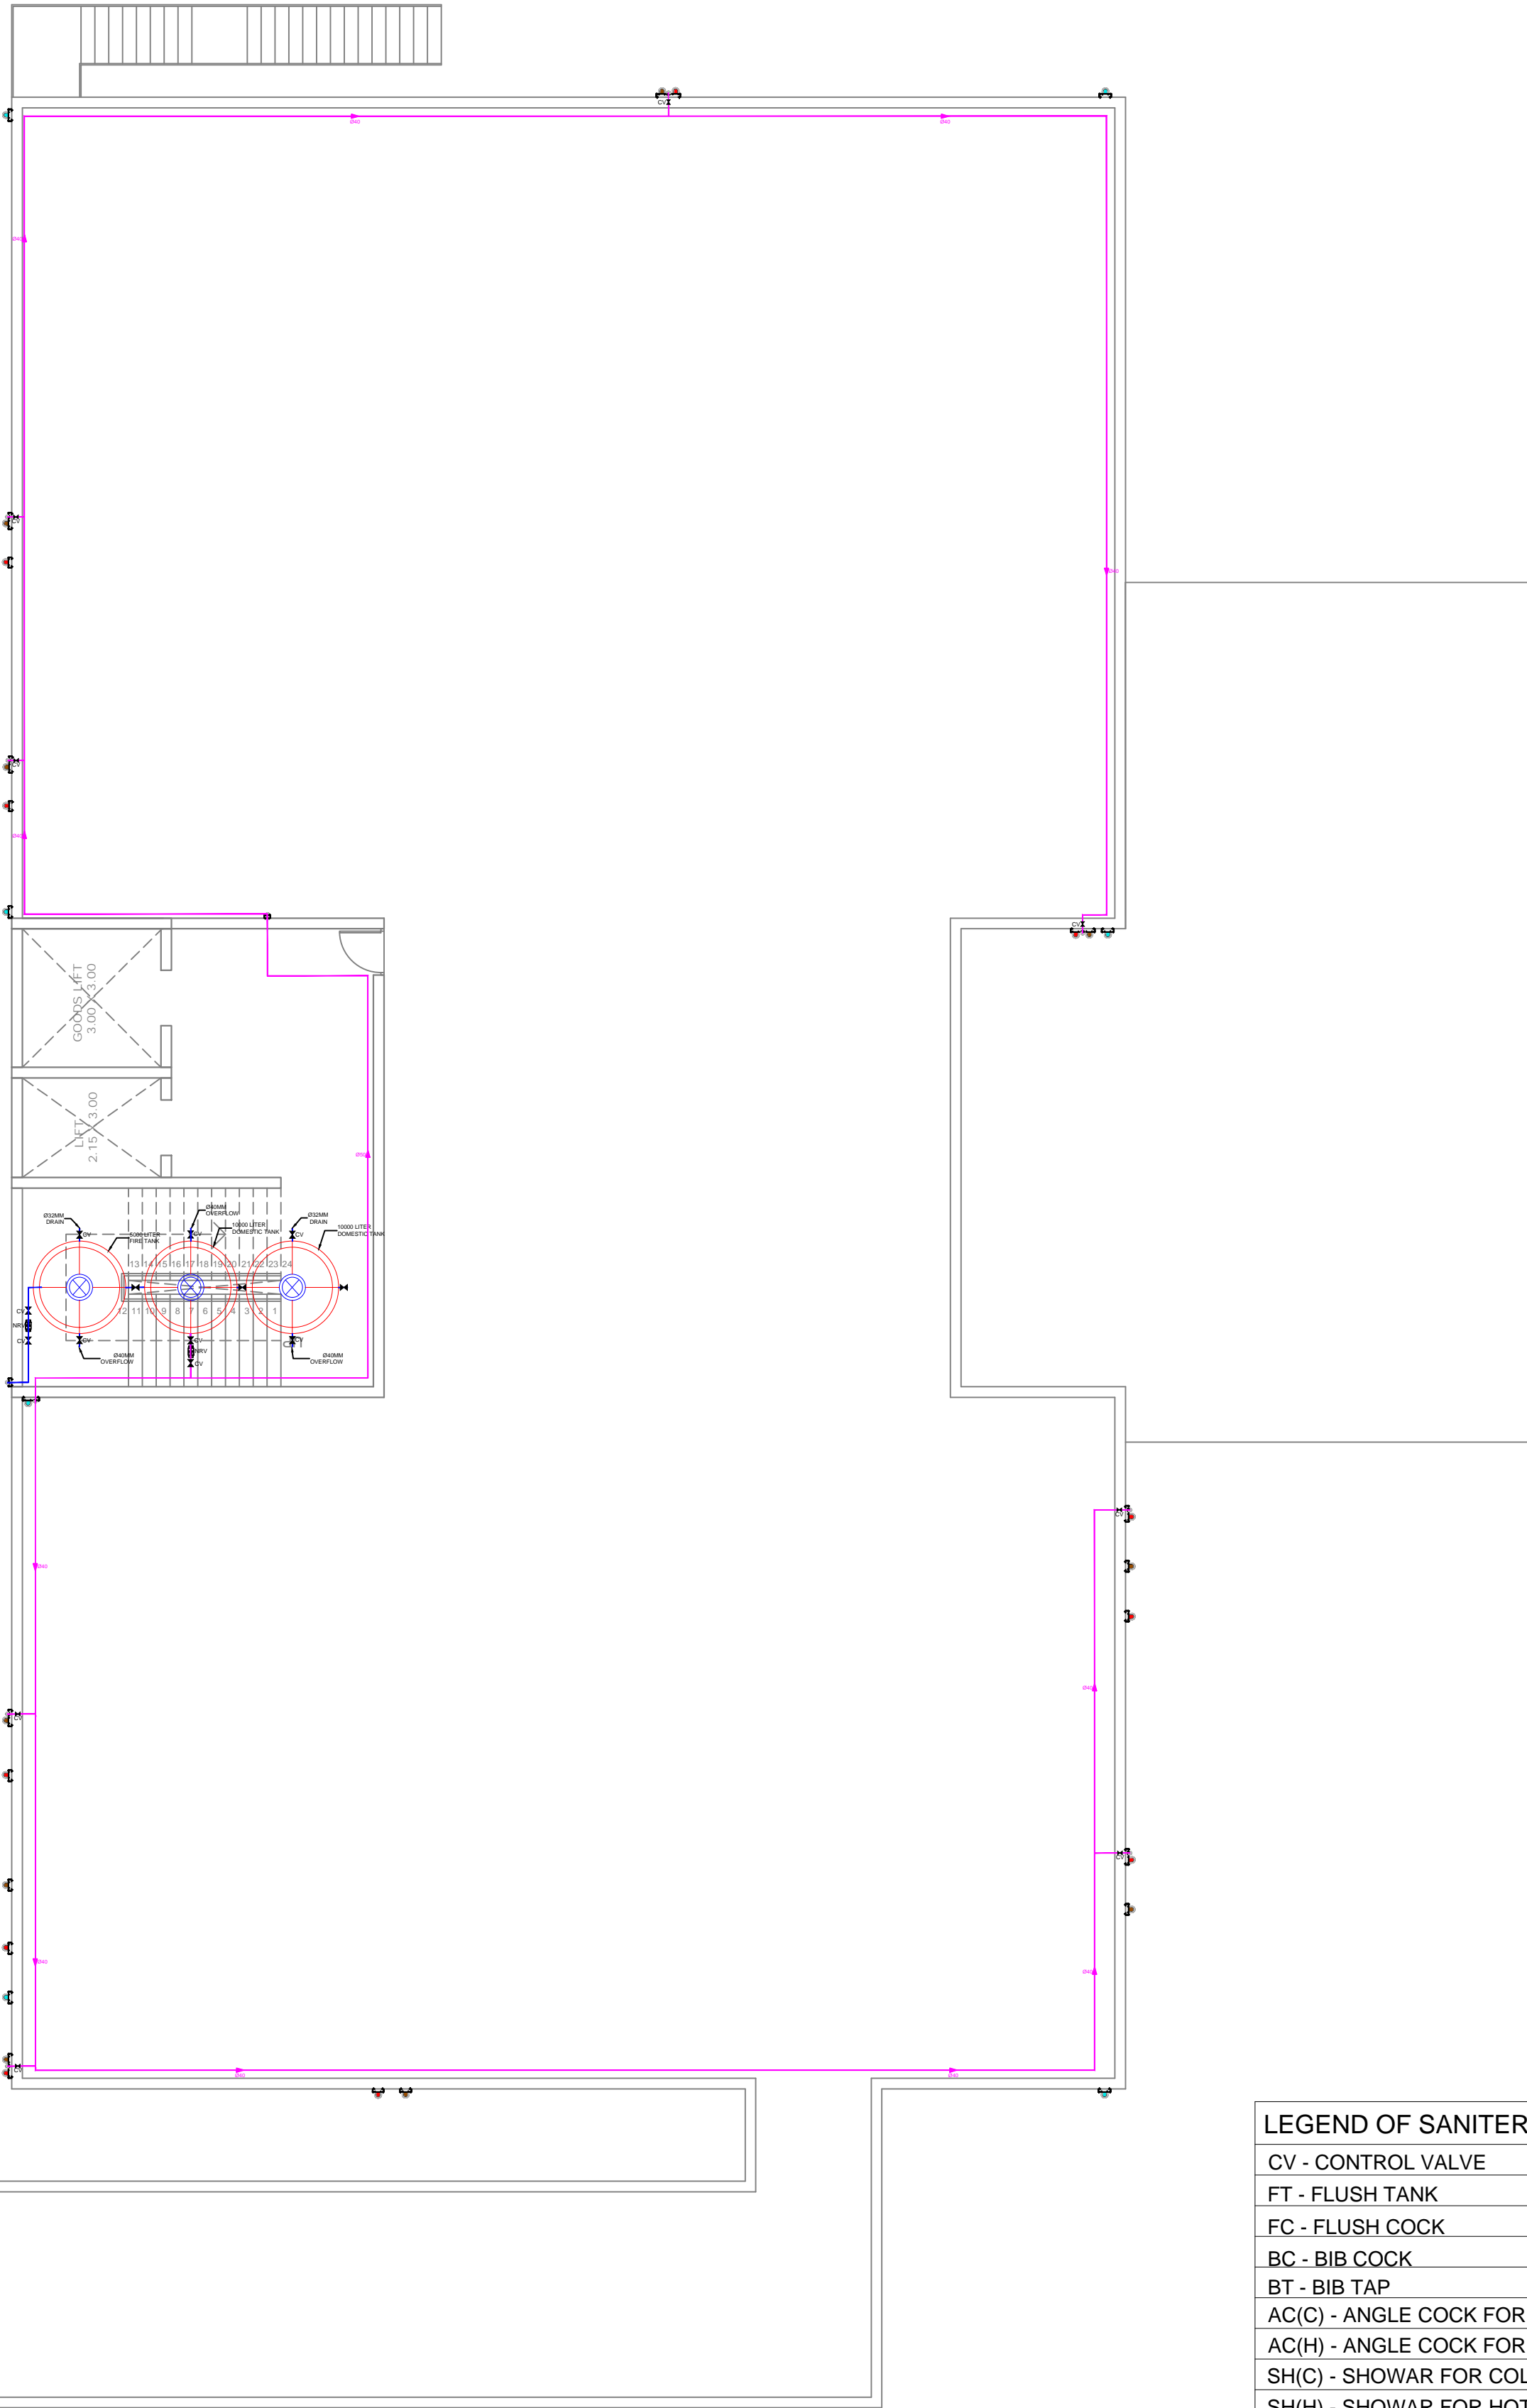
CV - CONTROL VALVE
FT - FLUSH TANK
FC - FLUSH COCK
BC - BIB COCK
BT - BIB TAP
AC(C) - ANGLE COCK FOR COLD WATER
AC(H) - ANGLE COCK FOR HOT WATER
SH(C) - SHOWAR FOR COLD WATER
SH(H) - SHOWAR FOR HOT WATER
SP - SINK TAP
GRAVITY WATER SUPPLY PIPE
WATER INLET PIPE
HOT WATER SUPPLY PIPE
GRAVITY WATER SUPPLY PIPE RISER
WATER INLET RISER

MEDICAL AUTHORITY	DEE PHU ZONE S...	EE PHU ZONE S...	PROJECT : NEW CONSTRUCTION 30 BEDDED CHC AT. THANGADHA , TA.THANGADHA , DIST. SURENDRANAGAR.	STAGE :- CONCEPTUAL   DATE:- 08-10-2024   SCALE :- N.T.S	ARCHITECTS :
SIGN & STAMP:-	SIGN & STAMP:-	SIGN & STAMP:-	ARCHITECT SIGN & STAMP : 	DRAWING TITLE : GROUND FLOOR PLAN	 <b>SARJAN ARCHITECTS</b> & PROJECT CONSULTANTS 51, River Palace-A, Opp. Old Civil Court, Nanpura, Surat- 395001. E-Mail: sarjanarch.pc@gmail.com Web: www.sarjanarchitects.com Contact: +91-261-2476778/ 9879604444






LEGEND OF SANITARY FIXTURE	
CV	- CONTROL VALVE
FT	- FLUSH TANK
FC	- FLUSH COCK
BC	- BIB COCK
BT	- BIB TAP
AC(C)	- ANGLE COCK FOR COLD WATER
AC(H)	- ANGLE COCK FOR HOT WATER
SH(C)	- SHOWAR FOR COLD WATER
SH(H)	- SHOWAR FOR HOT WATER
SP	- SINK TAP
	GRAVITY WATER SUPPLY PIPE
	WATER INLET PIPE
	HOT WATER SUPPLY PIPE
	GRAVITY WATER SUPPLY PIPE RISER
	WATER INLET RISER

	MEDICAL AUTHORITY	SEE PU ZONE S-...	SEE PU ZONE S-...	PROJECT : NEW CONSTRUCTION 30 BEDDED CHC AT. THANGADHA , TA.THANGADHA ,DIST. SURENDRANAGAR.	STAGE :- CONCEPTUAL	DATE:- 08-10-2024	SCALE :- N.T.S	<div>ARCHITECTS :</div> <div></div> <div>SARJAN ARCHITECTS</div> <div>&amp; PROJECT CONSULTANTS</div> <div>51, River Palace- A, Opp. Old Civil Court, Nanpura, Surat- 395001. E-Mail: sarjanarch.pc@gmail.com Web: www.sarjanarchitects.com</div> <div>Contact: +91-261-2476778/ 9879604444</div>
	SIGN & STAMP:-	SIGN & STAMP:-	SIGN & STAMP:-	ARCHITECT SIGN & STAMP :- 	DRAWING TITLE :  FIRST FLOOR PLAN			
					BUILT UP AREA = 1088.42 SQMT.			



LEGEND OF SANITERY FIXTURE

CV	- CONTROL VALVE
FT	- FLUSH TANK
FC	- FLUSH COCK
BC	- BIB COCK
BT	- BIB TAP
AC(C)	- ANGLE COCK FOR COLD WATER
AC(H)	- ANGLE COCK FOR HOT WATER
SH(C)	- SHOWAR FOR COLD WATER
SH(H)	- SHOWAR FOR HOT WATER
SP	- SINK TAP
	GRAVITY WATER SUPPLY PIPE
	WATER INLET PIPE
	HOT WATER SUPPLY PIPE
	GRAVITY WATER SUPPLY PIPE RISER
	WATER INLET RISER

	MEDICAL AUTHORITY	DEE.PIU.ZONE S. :-	EE.PIU.ZONE S. :-	PROJECT : NEW CONSTRUCTION 30 BEDDED CHC AT. THANGADHA , TA.THANGADHA ,DIST. SURENDRANAGAR.	STAGE :- CONCEPTUAL	DATE:- 08-10-2024	SCALE :- N.T.S	ARCHITECTS : <div> <b>SARJAN ARCHITECTS</b> — &amp; PROJECT CONSULTANTS — 51 ,River Palace- A, Opp. Old Civil Court, Nanpura, Surat- 395001. E-Mail: sarjanarch.pc@gmail.com Web: www.sarjanarchitects.com Contact: +91-261-2476778/ 9879604444</div>
	SIGN & STAMP:-	SIGN & STAMP:-	SIGN & STAMP:-	ARCHITECT SIGN & STAMP :- <div></div>	DRAWING TITLE : <b>TERRACE FLOOR PLAN</b>		<div>BUILT UP AREA = 68.16 SQMT.</div> <div></div>	