




LEGENDS	
200mm DIA PPE	
250mm DIA PPE	
300mm DIA PPE	
350mm DIA PPE	
450mm DIA PPE	
600mm DIA PPE	

REV. NO.	DATE	REVISION	DESIGNED	CHK.	APPD.
***	***	***	***	***	***
CLIENT : GUJARAT URBEN DEVELOPMENT MISSION, GANDHINAGAR					
CONSULTANT : SRD QUALITY SERVICES PVT. LTD. RAJKOT					
PROJECT : NETWORK PLAN FOR MEGHPAR BORICHI UNDER GROUND DRAINAGE SCHEME, GANDHIDHAM					
TITLE SEWER NETWORK PLAN AT MEGHPAR BORICHI HW	SCALE		INTS.		
	DESIGNED		***		
	DRAWN		***		
	CHECKED		***		
	APPROVED		***		
DATE		***			
DRAWING NO.			JOB NO.		REV.
***			***		***
SHEET NO. 1 OF 19					A0

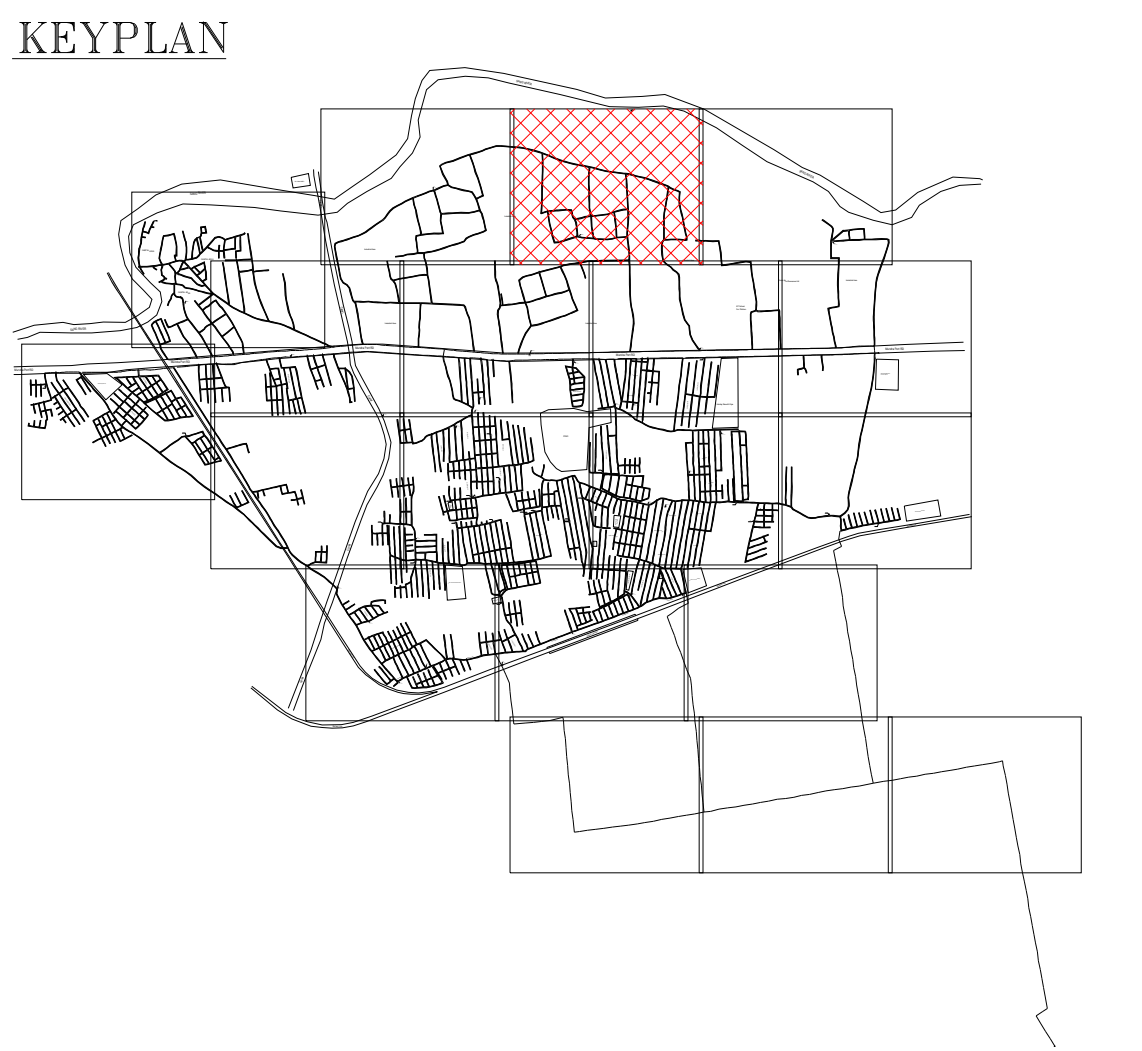


LEGENDS	
200mm DIA PPE	
250mm DIA PPE	
300mm DIA PPE	
350mm DIA PPE	
450mm DIA PPE	
600mm DIA PPE	

***	***	***	***	***	***
REV. NO.	DATE	REVISION	DESIGNED	CHK.	APPD.
		CLIENT :	GUJARAT URBEN DEVELOPMENT MISSION, GANDHINAGAR		
		CONSULTANT :	SRD QUALITY SERVICES PVT. LTD. RAJKOT		
		PROJECT :	NETWORK PLAN FOR MEGHPAR BORICHI UNDER GROUND DRAINAGE SCHEME, GANDHIDHAM		
TITLE SEWER NETWORK PLAN AT MEGHPAR BORICHI HW	SCALE		INTS.		
	DESIGNED		***		
	DRAWN		***		
	CHECKED		***		
	APPROVED		***		
DATE		***			
DRAWING NO.		JOB NO.		REV.	
***		***		***	
SHEET NO. 2 OF 19				A0	

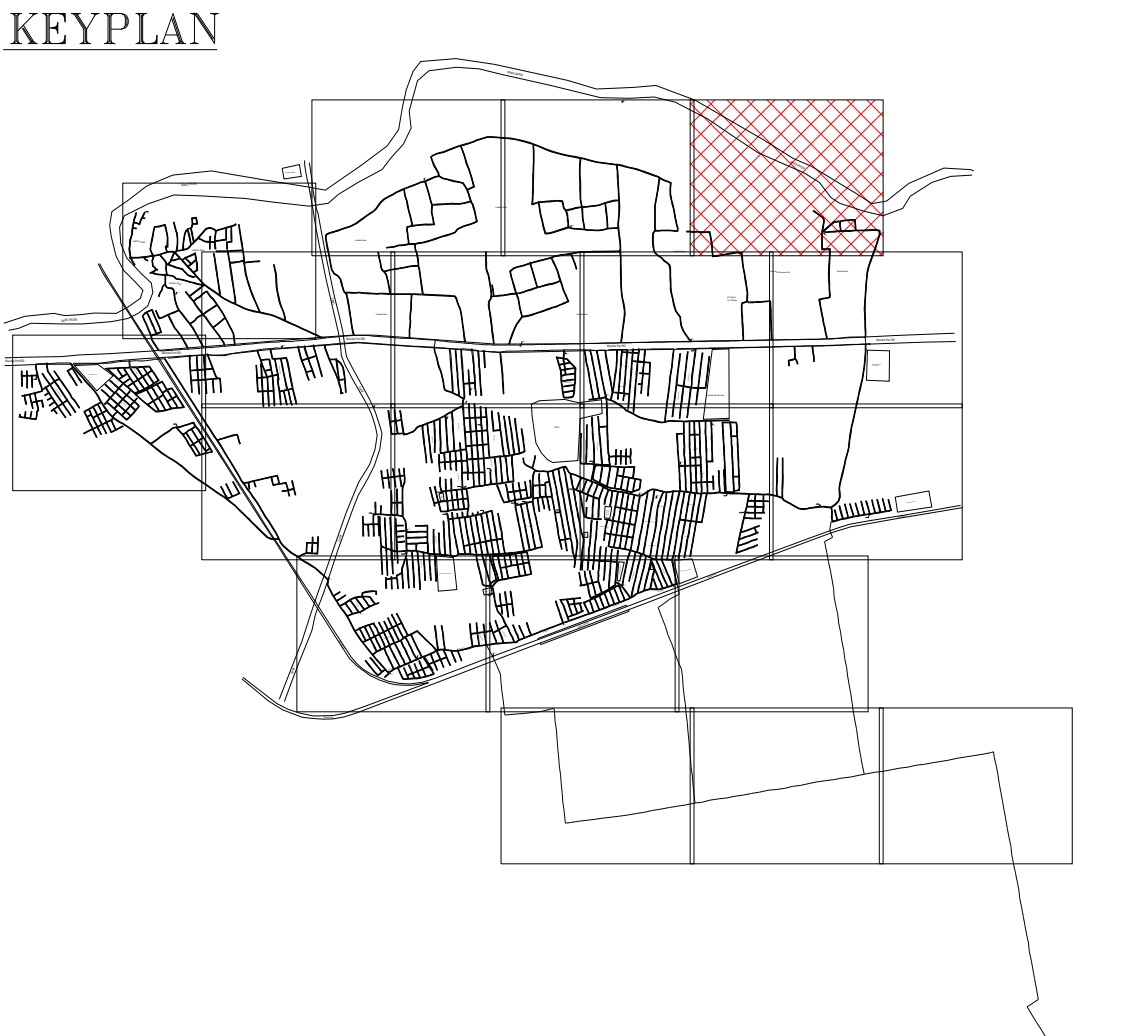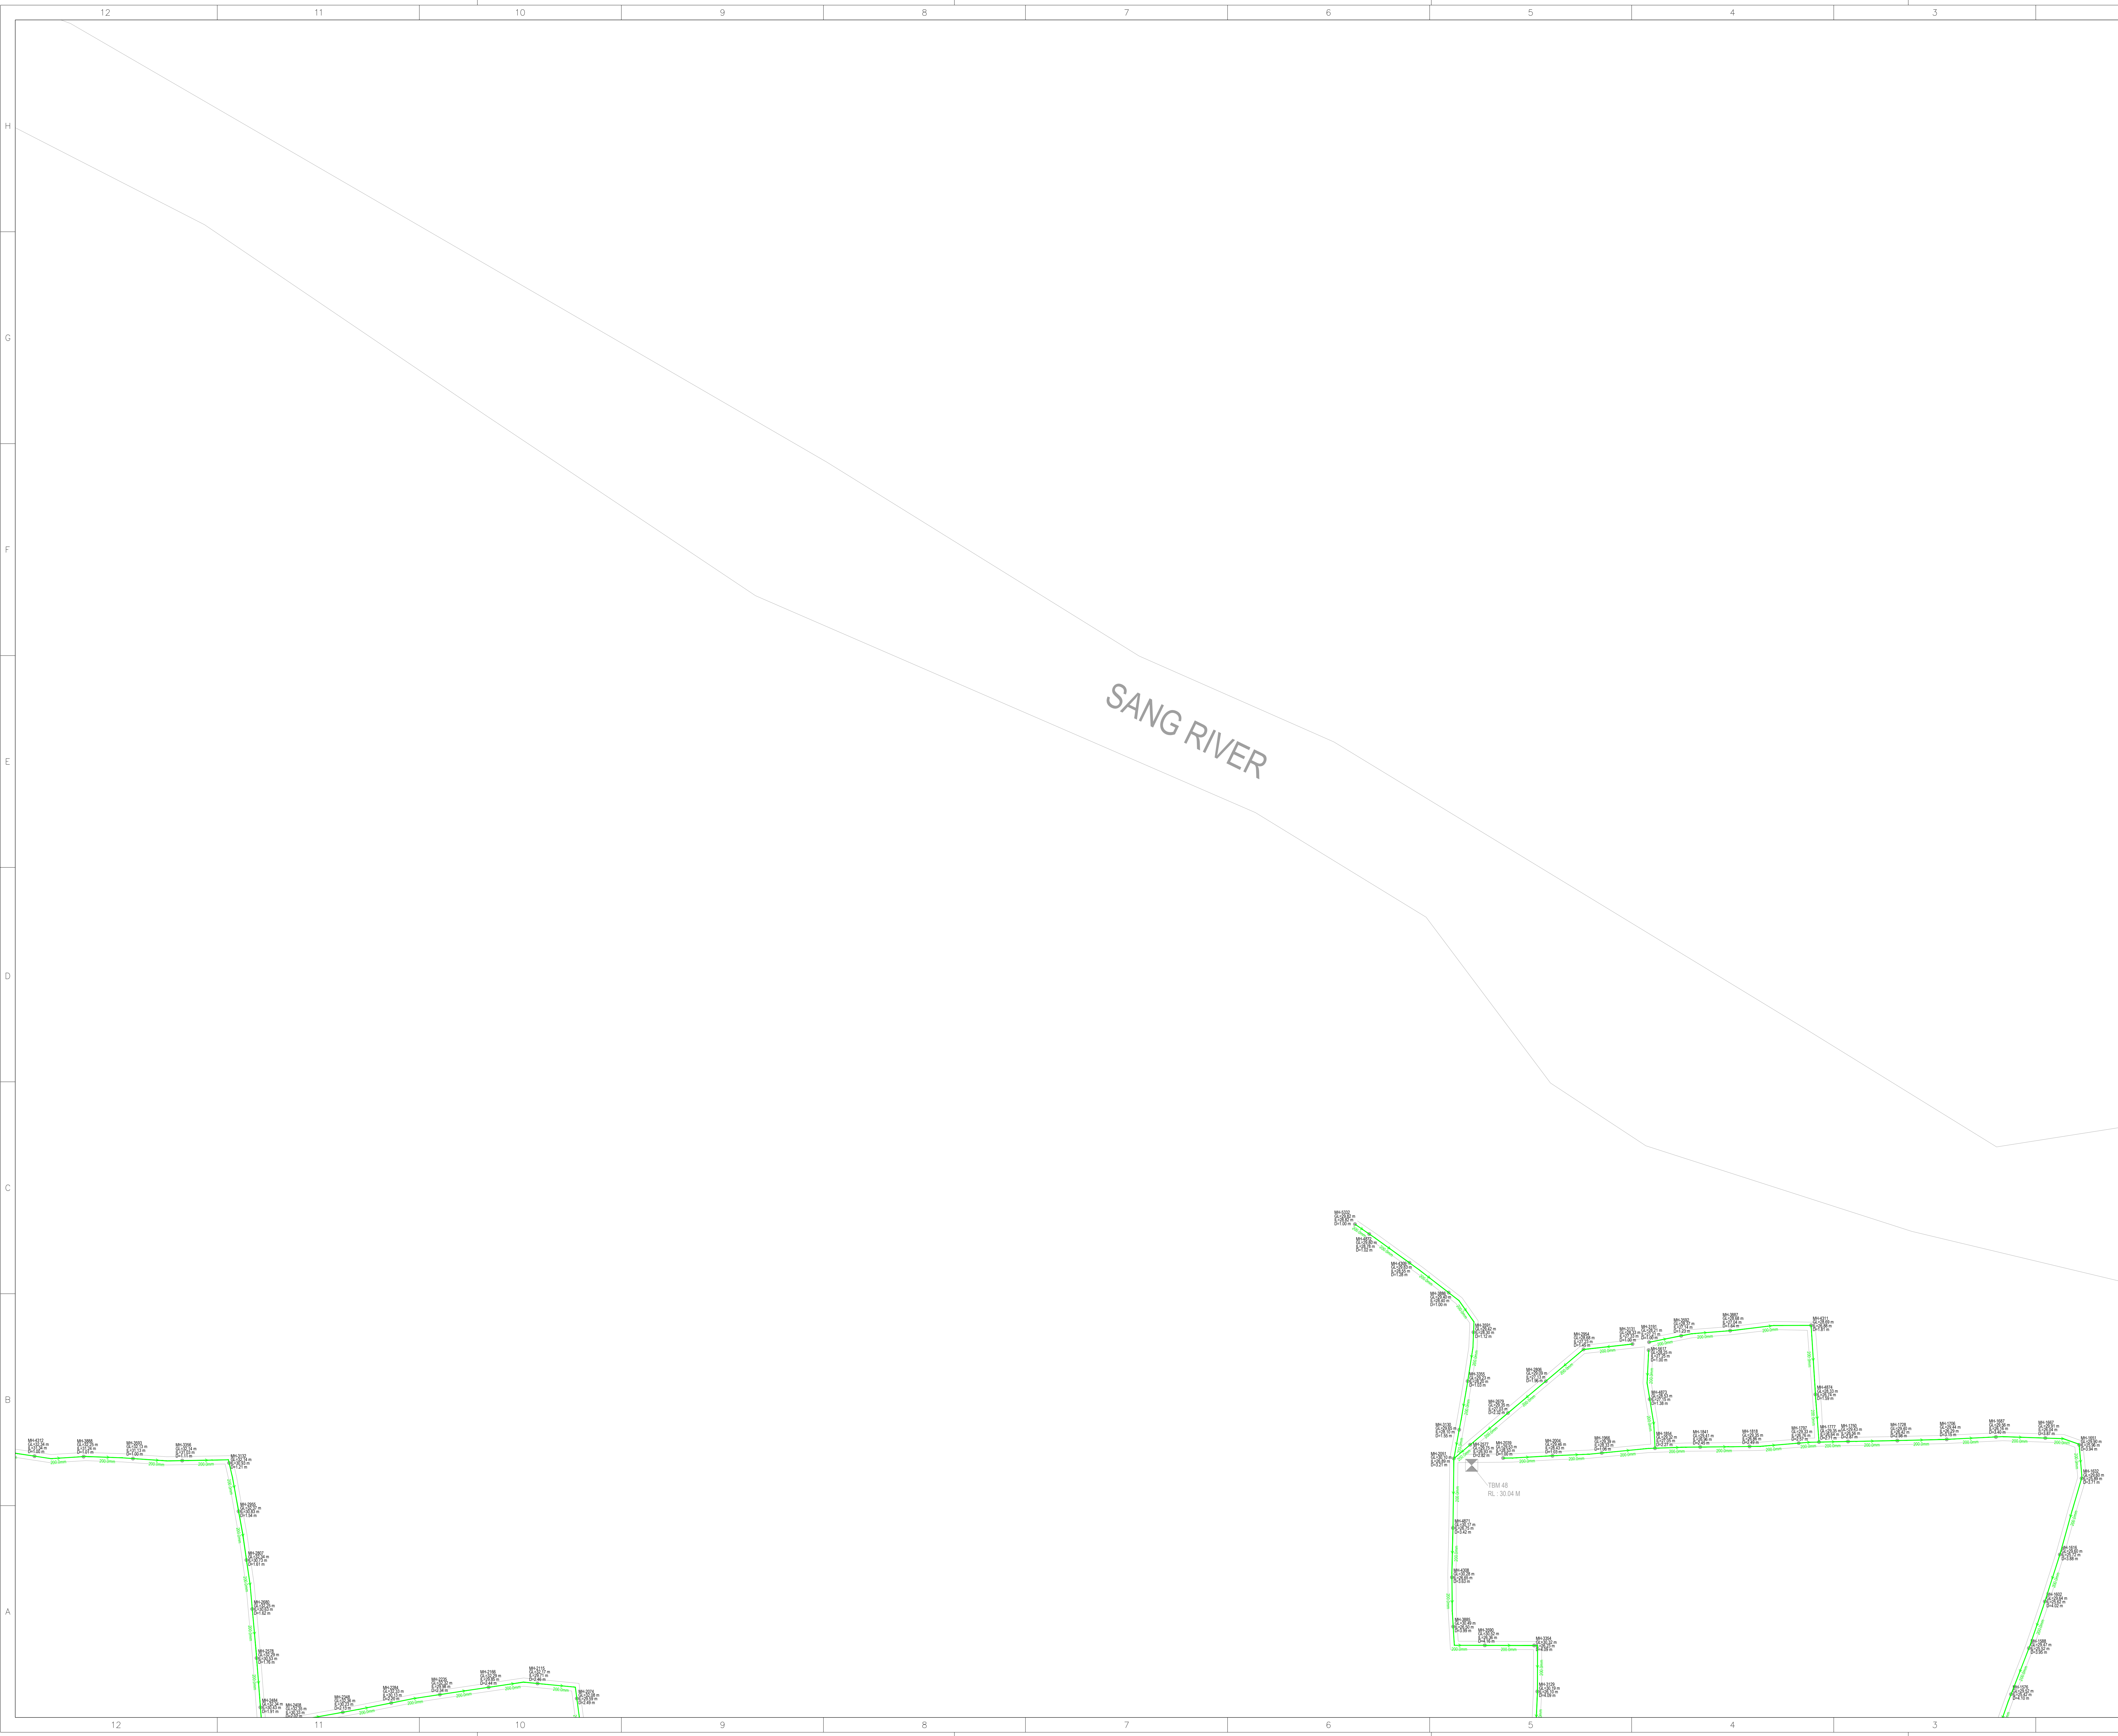

LEGENDS	
200mm DIA PPE	—
250mm DIA PPE	—
300mm DIA PPE	—
350mm DIA PPE	—
400mm DIA PPE	—
600mm DIA PPE	—

***	***	***	***	***	***
REV NO.	DATE	REVISION	DESIGNED	CHK.	APPD.
CLIENT :		GUJARAT URBEN DEVELOPMENT MISSION, GANDHINAGAR			
CONSULTANT :		SRD QUALITY SERVICES PVT. LTD. RAJKOT			
PROJECT :		NETWORK PLAN FOR MEGHPAR BORICHI UNDER GROUND DRAINAGE SCHEME, GANDHIDHAM			
TITLE SEWER NETWORK PLAN AT MEGHPAR BORICHI HW		SCALE	NTS		
		DESIGNED	***		
		DRAWN	***		
		CHECKED	***		
		APPROVED	***		
		DATE	***		
DRAWING NO.		JOB NO.		REV.	
***		***		***	
SHEET NO. 3 OF 19					
				2	1
					A0

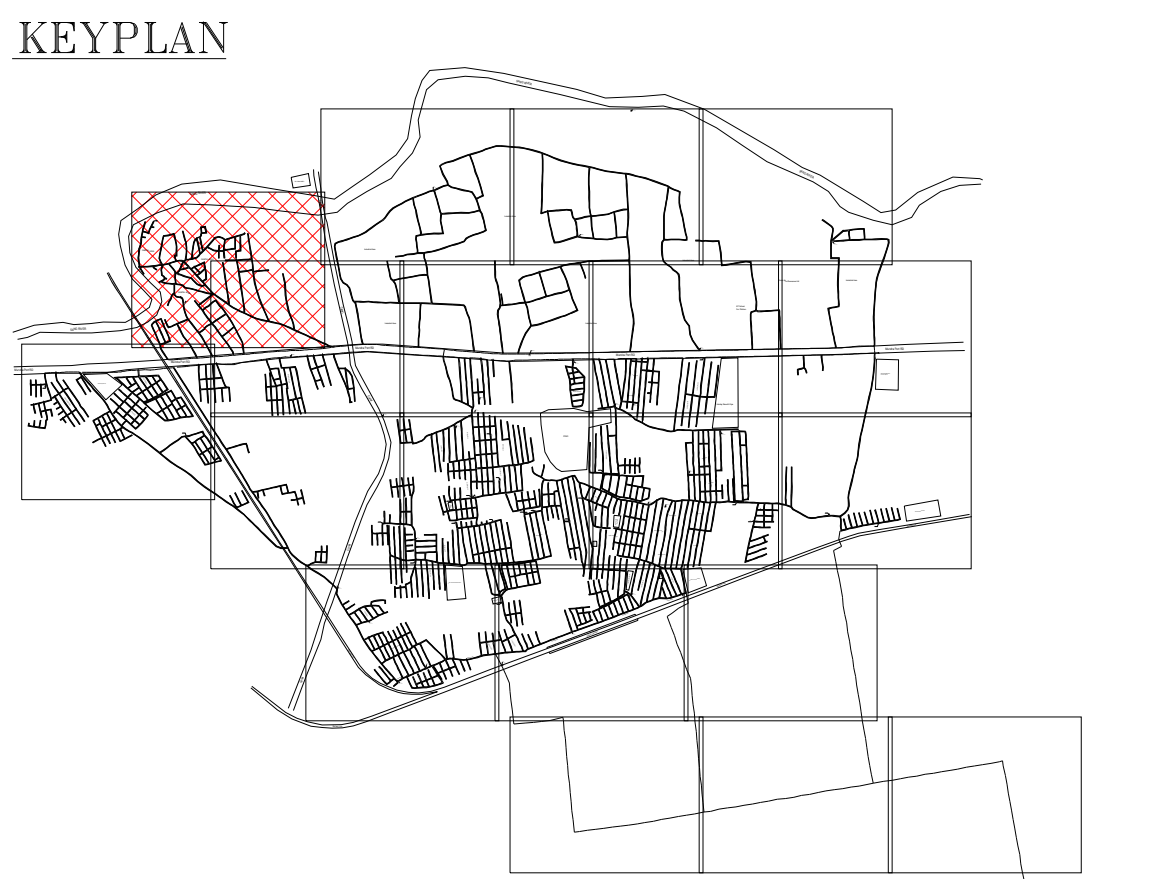

LEGENDS	
200mm DIA PPE	
300mm DIA PPE	
400mm DIA PPE	
600mm DIA PPE	

REV. NO.	DATE	REVISION	DESIGNED	CHK.	APPD.
***	***	***	***	***	***
CLIENT : GUJARAT URBEN DEVELOPMENT MISSION, GANDHINAGAR					
CONSULTANT : SRD QUALITY SERVICES PVT. LTD. RAJKOT					
PROJECT : NETWORK PLAN FOR MEGHPAR BORICHI UNDER GROUND DRAINAGE SCHEME, GANDHIDHAM					
TITLE			SCALE : INTS.		
SEWER NETWORK PLAN AT MEGHPAR BORICHI HW			DESIGNED	***	
			DRAWN	***	
			CHECKED	***	
			APPROVED	***	
			DATE	***	
DRAWING NO. ***			JOB NO. ***		REV. ***
SHEET NO. 4 OF 19					A0




KEYPLAN

LEGENDS


200mm DIA PPE	
250mm DIA PPE	
300mm DIA PPE	
350mm DIA PPE	
450mm DIA PPE	
600mm DIA PPE	

...
REV. NO.	DATE	REVISION	DESIGNED	CHK.	APPD.
CLIENT : GUJARAT URBEN DEVELOPMENT MISSION, GANDHINAGAR					
CONSULTANT : SRD QUALITY SERVICES PVT. LTD. RAJKOT					
PROJECT : NETWORK PLAN FOR MEGHPAR BORICHI UNDER GROUND DRAINAGE SCHEME, GANDHIDHAM					
TITLE SEWER NETWORK PLAN AT MEGHPAR BORICHI HW	SCALE	INTS.			
	DESIGNED	***			
	DRAWN	***			
	CHECKED	***			
	APPROVED	***			
DRAWING NO. ***		JOB NO. ***		REV. ***	
SHEET NO. 5 OF 19				A0	

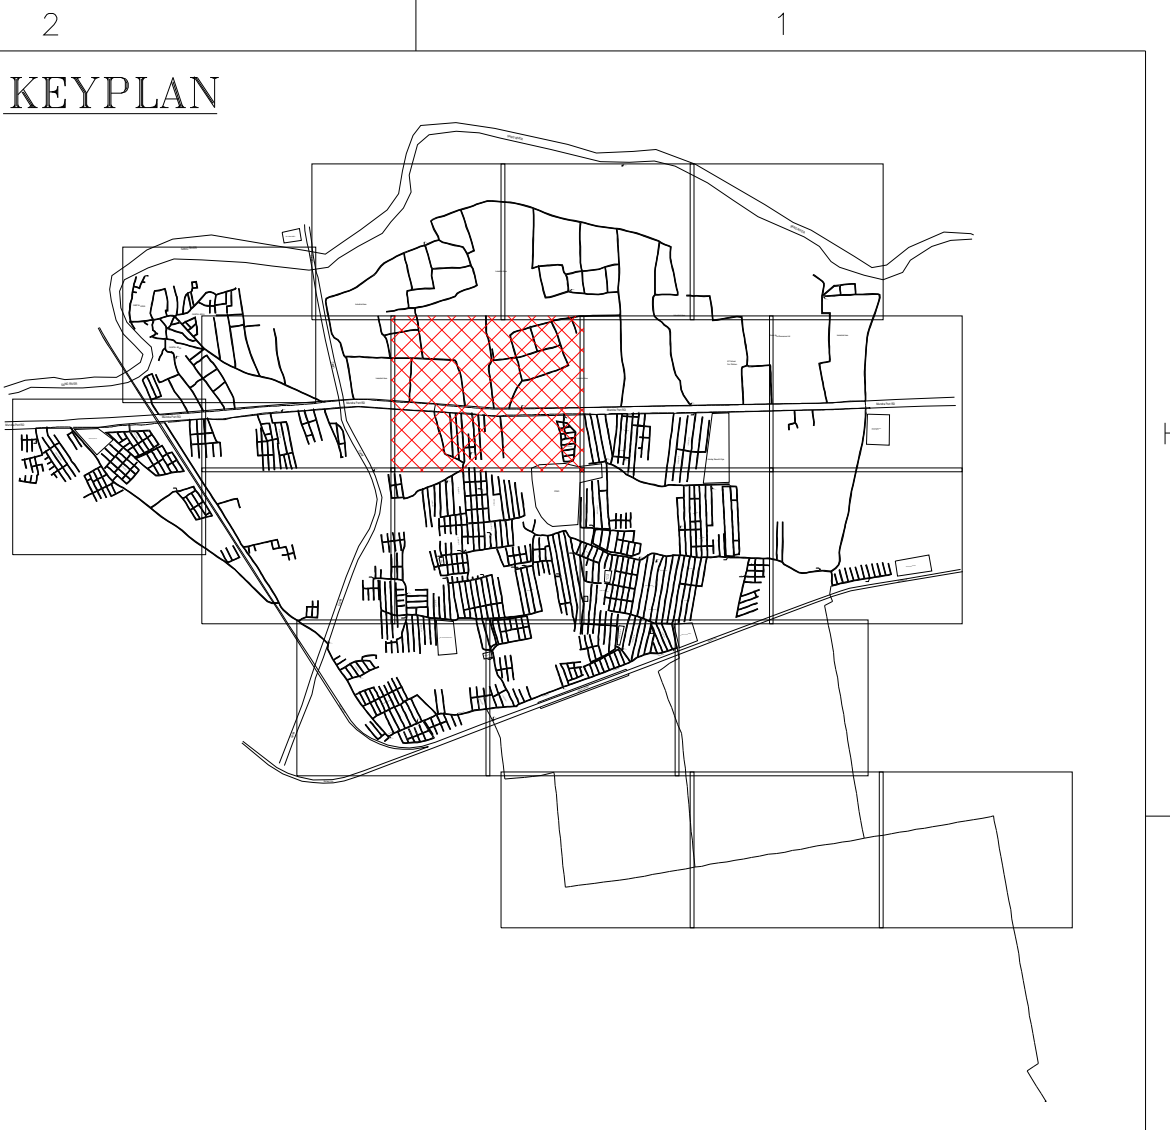

LEGENDS	
200mm DA PPE	
300mm DA PPE	
400mm DA PPE	
600mm DA PPE	

REV. NO.	DATE	REVISION	DESIGNED	CHK.	APPD.
CLIENT : GUJARAT URBEN DEVELOPMENT MISSION, GANDHINAGAR					
CONSULTANT : SRD QUALITY SERVICES PVT. LTD. RAJKOT					
PROJECT : NETWORK PLAN FOR MEGHPAR BORICHI UNDER GROUND DRAINAGE SCHEME, GANDHIDHAM					
TITLE SEWER NETWORK PLAN AT MEGHPAR BORICHI HW	SCALE		NTS		
	DESIGNED		***		
	DRAWN		***		
	CHECKED		***		
	APPROVED		***		
	DATE		***		
DRAWING NO. ***			JOB NO. ***		REV. ***
SHEET NO. 6 OF 19			A0		

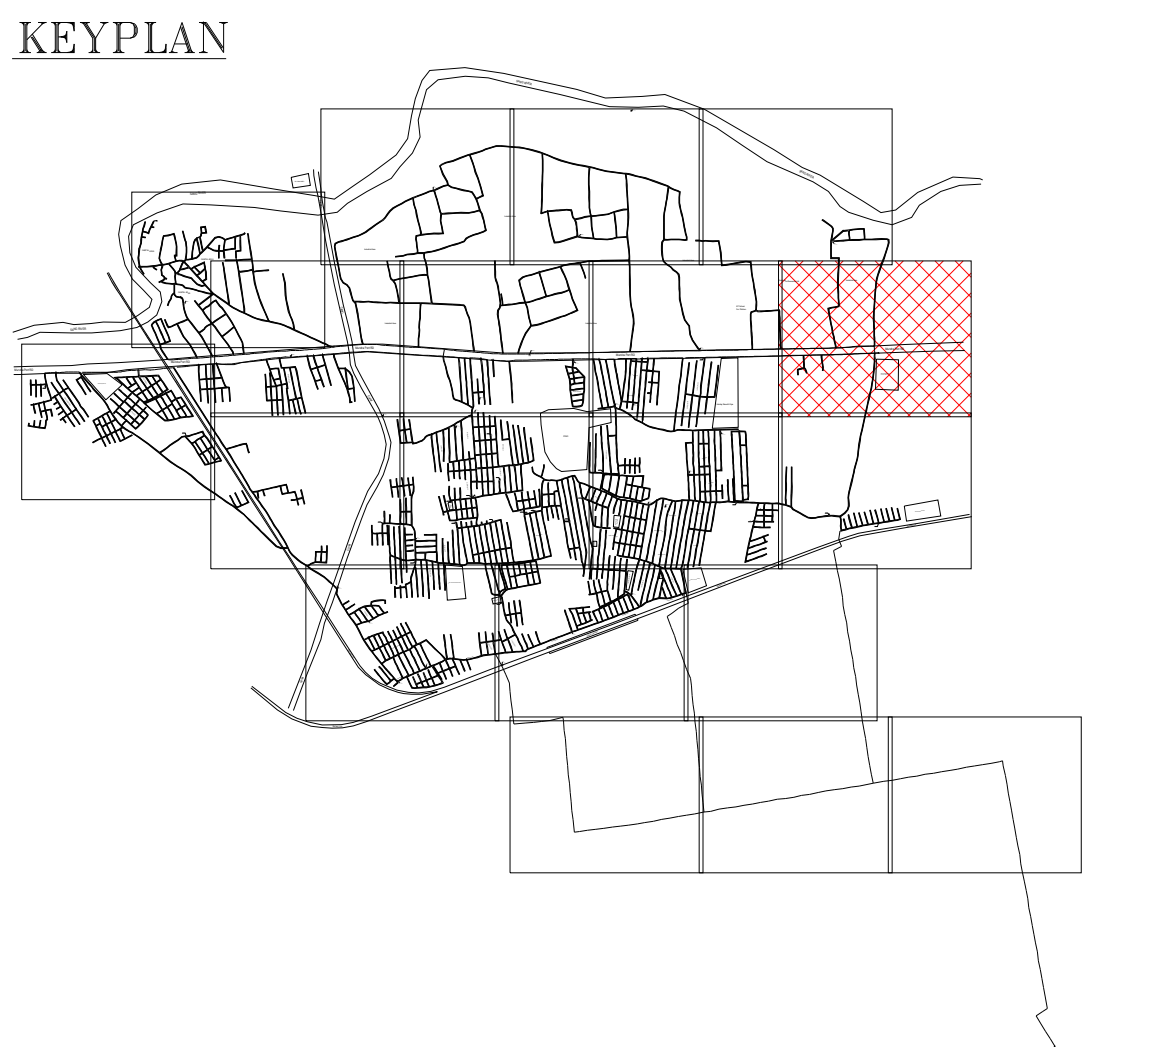

LEGENDS	
200mm DIA PPE	
300mm DIA PPE	
400mm DIA PPE	
600mm DIA PPE	

***	***	***		***	***	***
REV. NO.	DATE	REVISION	DESIGNED	CHK.	APPD.	
CLIENT : GUJARAT URBEN DEVELOPMENT MISSION, GANDHINAGAR						
CONSULTANT : SRD QUALITY SERVICES PVT. LTD. RAJKOT						
PROJECT : NETWORK PLAN FOR MEGHPAR BORICHI UNDER GROUND DRAINAGE SCHEME, GANDHIDHAM						
TITLE SEWER NETWORK PLAN AT MEGHPAR BORICHI HW			SCALE	NTS		
			DESIGNED	***		
			DRAWN	***		
			CHECKED	***		
			APPROVED	***		
			DATE	***		
DRAWING NO. ***			JOB NO. ***		REV. ***	
SHEET NO. 8 OF 19			A0			



KEYPLAN

LEGENDS

200mm DIA PPE	
250mm DIA PPE	
300mm DIA PPE	
350mm DIA PPE	
400mm DIA PPE	
600mm DIA PPE	

...
REV. NO.	DATE	REVISION	DESIGNED	CHK.	APPD.

CLIENT :

GUJARAT URBEN DEVELOPMENT MISSION, GANDHINAGAR

CONSULTANT :

SRD QUALITY SERVICES PVT. LTD. RAJKOT

PROJECT :


NETWORK PLAN FOR MEGHPAR BORICHI UNDER GROUND DRAINAGE SCHEME, GANDHIDHAM

TITLE	SCALE	INTS.
SEWER NETWORK PLAN AT MEGHPAR BORICHI HW	DESIGNED	***
	DRAWN	***
	CHECKED	***
	APPROVED	***
	DATE	***

DRAWING NO.	JOB NO.	REV.
***	***	***


SHEET NO. 9 OF 19

A0

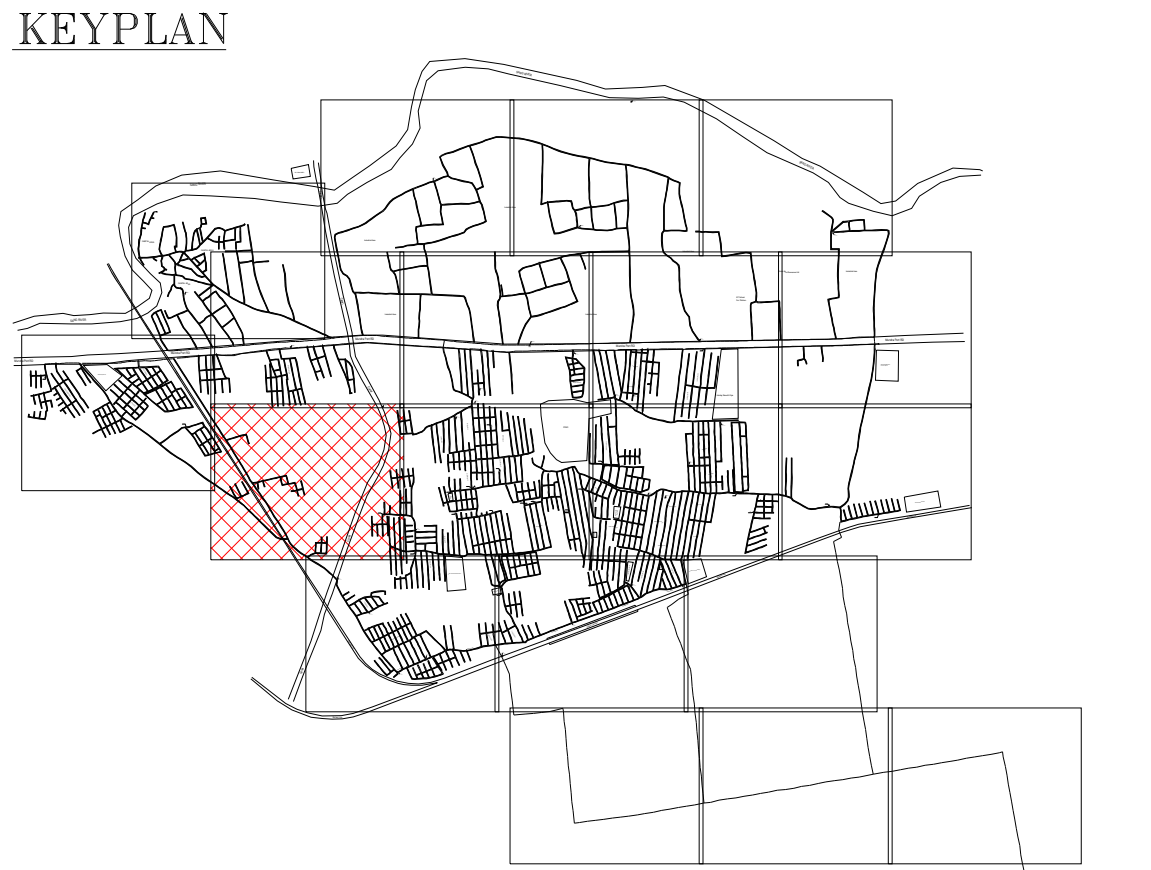

LEGENDS	
200mm DA PPE	—
300mm DA PPE	—
350mm DA PPE	—
450mm DA PPE	—
600mm DA PPE	—

***	***	***		***	***	***
REV. NO.	DATE	REVISION	DESIGNED	CHK	APPD	
CLIENT : GUJARAT URBEN DEVELOPMENT MISSION, GANDHINAGAR						
CONSULTANT : SRD QUALITY SERVICES PVT. LTD. RAJKOT						
PROJECT : NETWORK PLAN FOR MEGHPAR BORICHI UNDER GROUND DRAINAGE SCHEME, GANDHIDHAM						
TITLE SEWER NETWORK PLAN AT MEGHPAR BORICHI HW			SCALE	NTS		
			DESIGNED	***		
			DRAWN	***		
			CHECKED	***		
			APPROVED	***		
DRAWING NO. ***			DATE	***		
			JOB NO. ***	REV. ***		
SHEET NO. 10 OF 19						A0

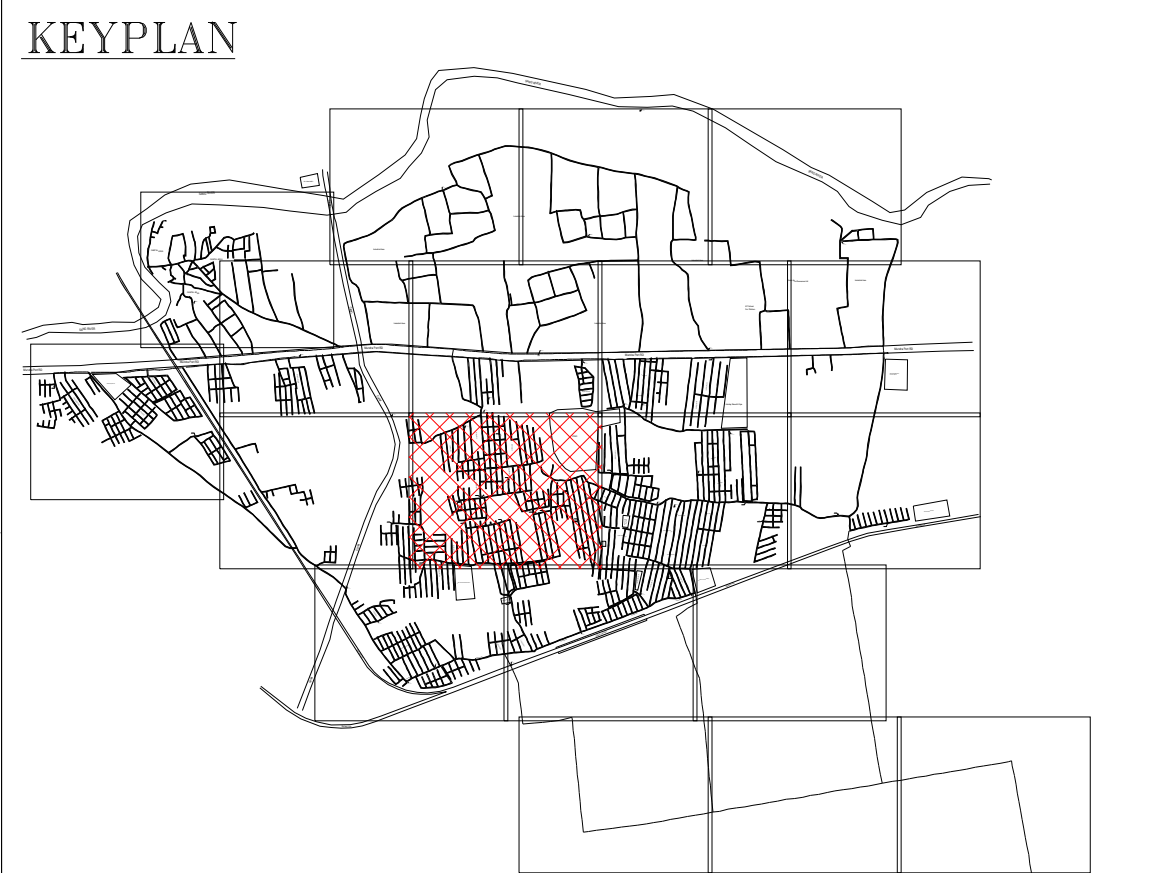

LEGENDS	
200mm DIA PPE	
250mm DIA PPE	
300mm DIA PPE	
350mm DIA PPE	
400mm DIA PPE	
600mm DIA PPE	

REV. NO.	DATE	REVISION	DESIGNED	CHK.	APPD.
CLIENT :					
GUJARAT URBEN DEVELOPMENT MISSION, GANDHINAGAR					
CONSULTANT :					
SRD QUALITY SERVICES PVT. LTD. RAJKOT					
PROJECT :					
NETWORK PLAN FOR MEHPAR BORICHI UNDER GROUND DRAINAGE SCHEME, GANDHIDHAM					
TITLE			SCALE	INTS.	
SEWER NETWORK PLAN AT MEHPAR BORICHI HW			DESIGNED	***	
			DRAWN	***	
			CHECKED	***	
			APPROVED	***	
			DATE	***	
DRAWING NO.			JOB NO.	***	REV. ***
SHEET NO. 11 OF 19					A0





KEYPLAN

LEGENDS

200mm DIA PPE	
300mm DIA PPE	
400mm DIA PPE	
600mm DIA PPE	

...
REV. NO.	DATE	REVISION	DESIGNED	CHK.	APPD.
CLIENT : GUJARAT URBEN DEVELOPMENT MISSION, GANDHINAGAR					
CONSULTANT : SRD QUALITY SERVICES PVT. LTD. RAJKOT					
PROJECT : NETWORK PLAN FOR MEHPAR BORICHI UNDER GROUND DRAINAGE SCHEME, GANDHIDHAM					
TITLE : SEWER NETWORK PLAN AT MEHPAR BORICHI HW					
DRAWING NO. ***					
JOB NO. ***					
REV. ***					
SHEET NO. 12 OF 19					
A0					

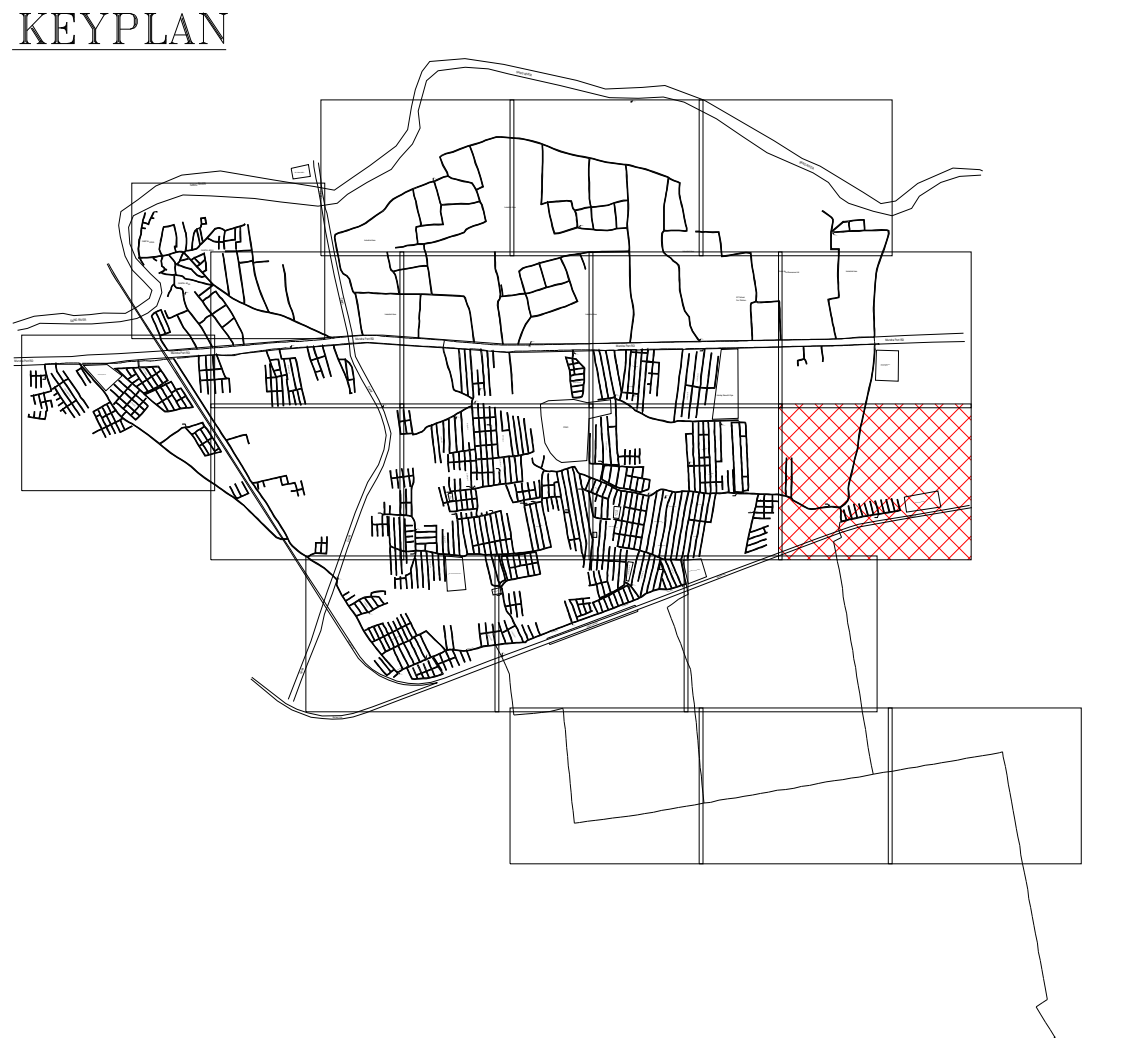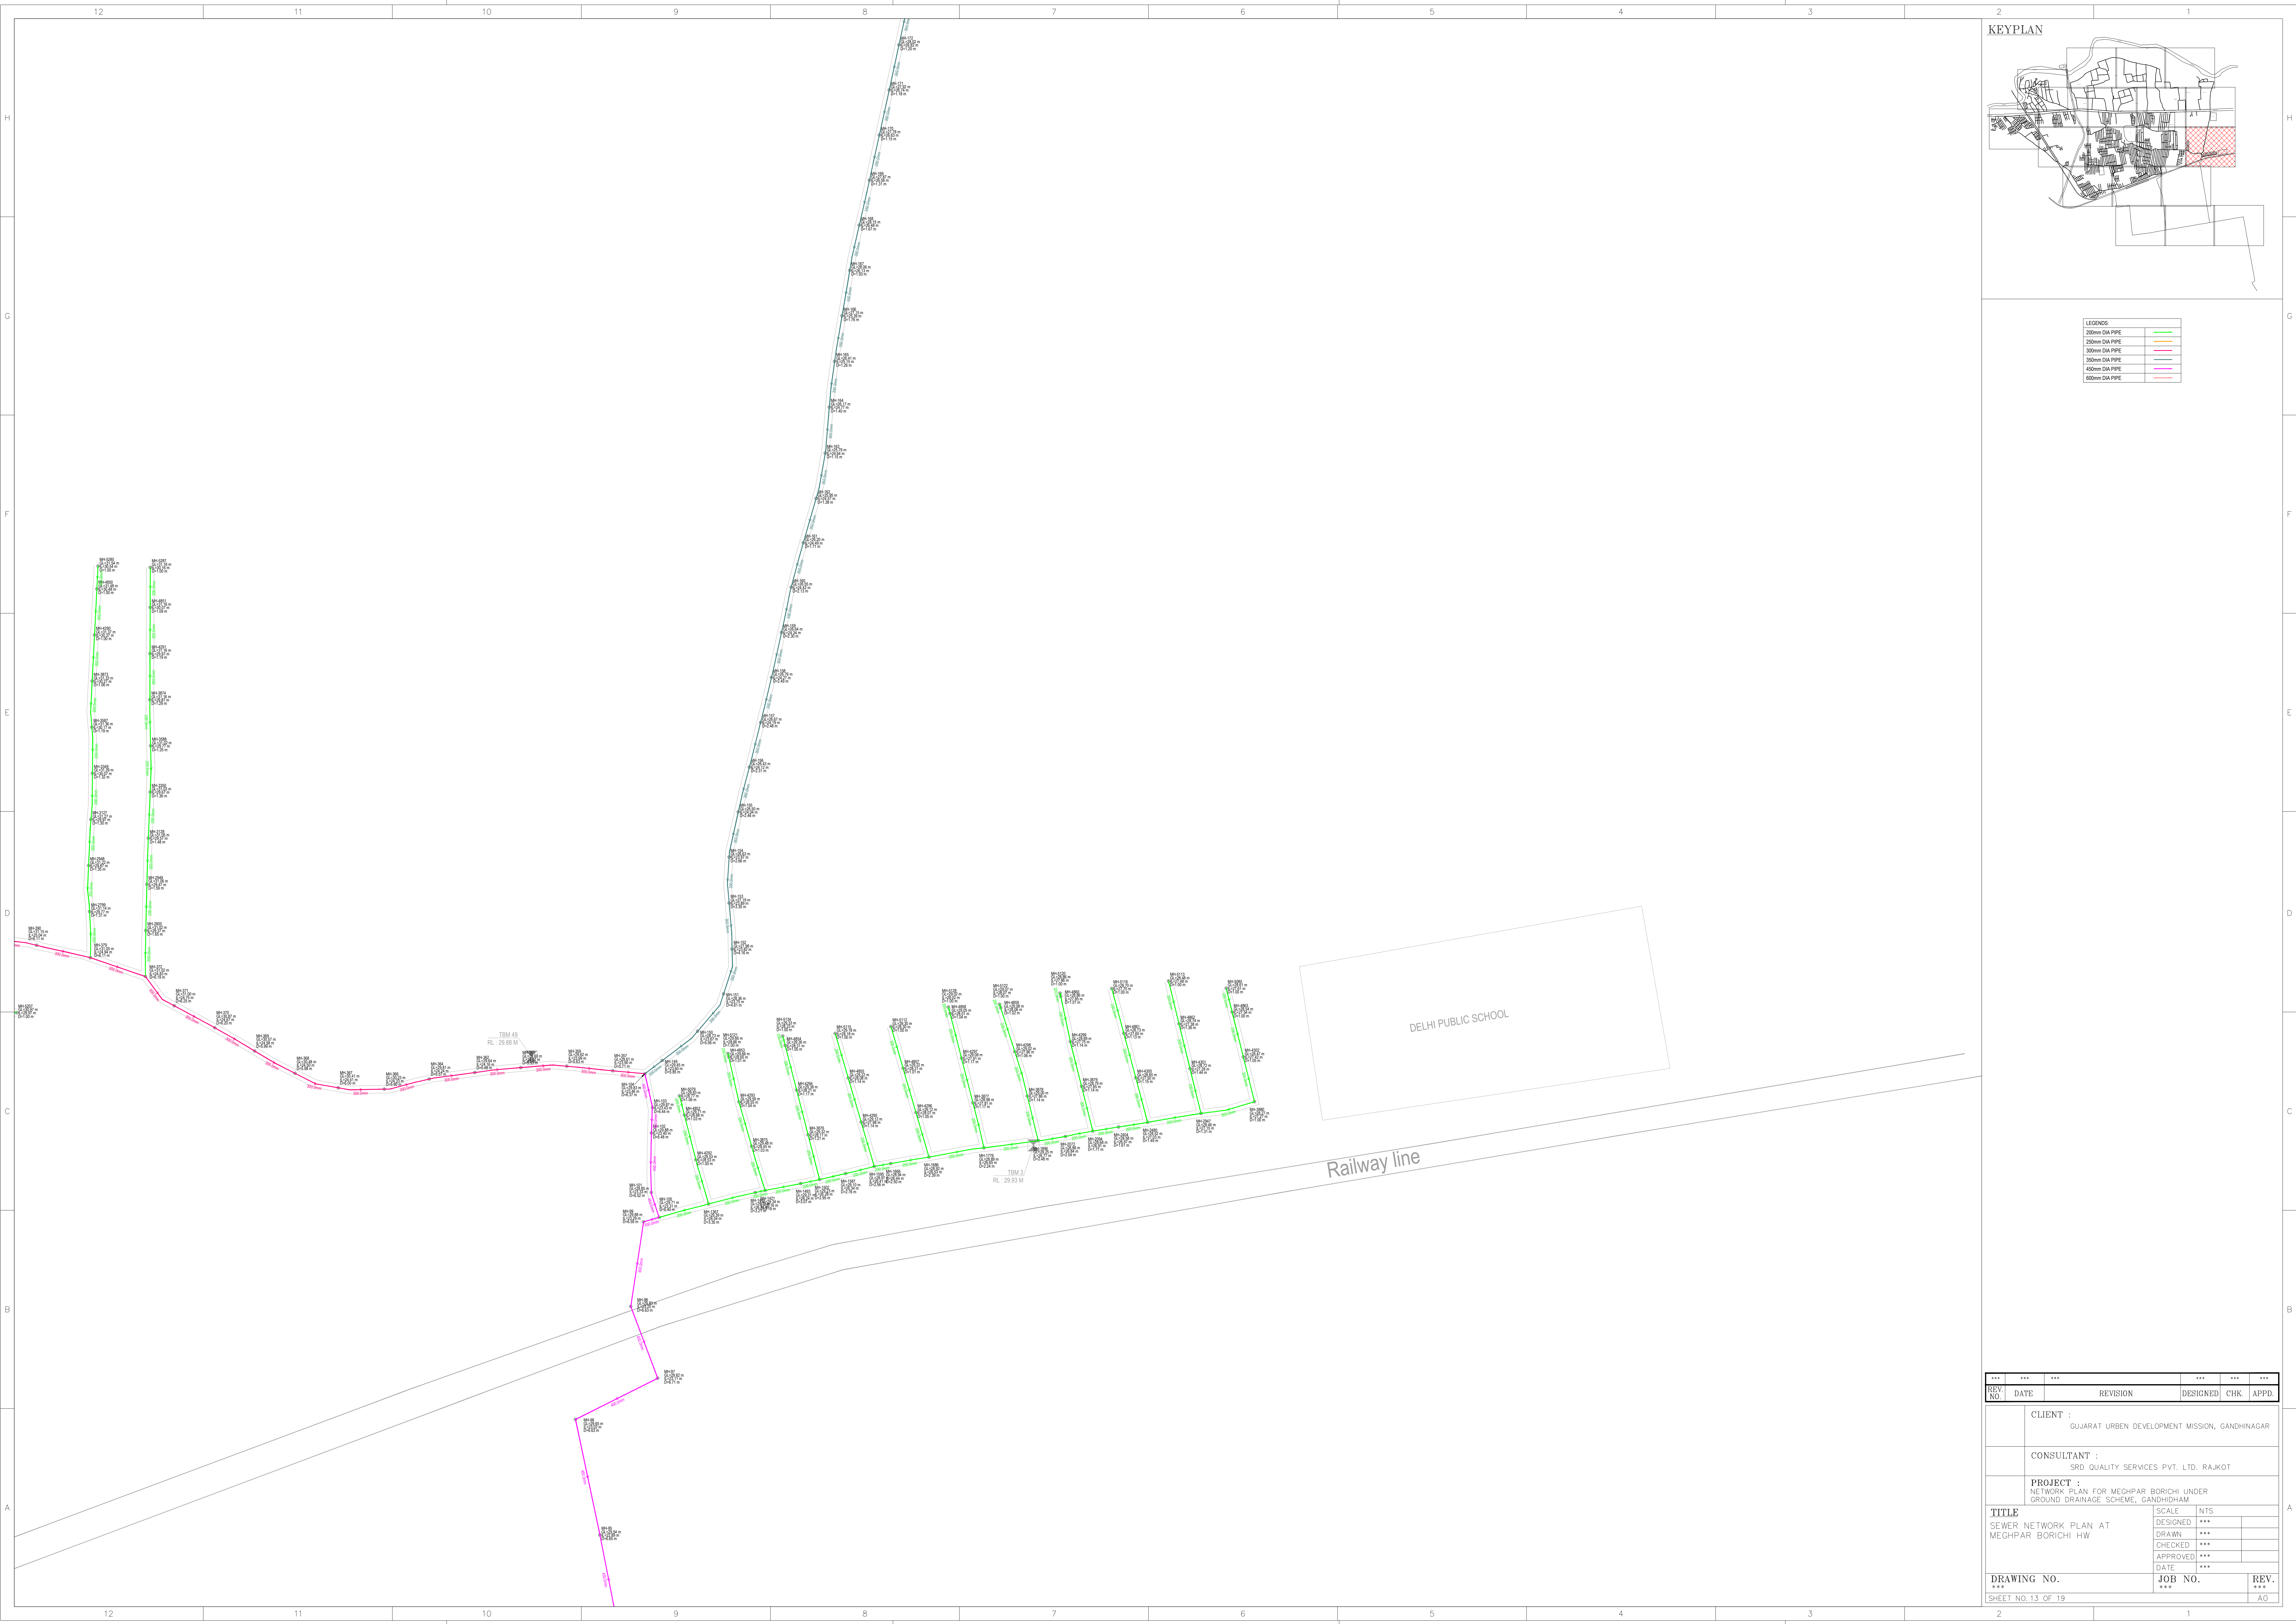

LEGENDS	
200mm DIA PIPE	
300mm DIA PIPE	
400mm DIA PIPE	
600mm DIA PIPE	

***	***	***		***	***	***
REV. NO.	DATE	REVISION	DESIGNED	CHK.	APPD.	
CLIENT : GUJARAT URBEN DEVELOPMENT MISSION, GANDHINAGAR						
CONSULTANT : SRD QUALITY SERVICES PVT. LTD. RAJKOT						
PROJECT : NETWORK PLAN FOR MECHPAR BORICHI UNDER GROUND DRAINAGE SCHEME, GANDHIDHAM						
TITLE SEWER NETWORK PLAN AT MECHPAR BORICHI HW			SCALE	INTS		
			DESIGNED	***		
			DRAWN	***		
			CHECKED	***		
			APPROVED	***		
DRAWING NO. ***			DATE	***		
			JOB NO. ***			REV. ***
SHEET NO. 13 OF 19				A0		



KEYPLAN

LEGENDS

200mm DIA PPE	
250mm DIA PPE	
300mm DIA PPE	
350mm DIA PPE	
450mm DIA PPE	
600mm DIA PPE	

***	***	***	***	***	***
REV. NO.	DATE	REVISION	DESIGNED	CHK.	APPD.

CLIENT :

GUJARAT URBEN DEVELOPMENT MISSION, GANDHINAGAR

CONSULTANT :

SRD QUALITY SERVICES PVT. LTD. RAJKOT

PROJECT :

NETWORK PLAN FOR MEGHPAR BORICHI UNDER GROUND DRAINAGE SCHEME, GANDHIDHAM

TITLE	DESIGNED	***	
	DRAWN	***	
	CHECKED	***	
	APPROVED	***	
	DATE	***	

DRAWING NO.	JOB NO.	REV.
***	***	***

SHEET NO.14 OF 19

2


1

A0





LEGENDS	
200mm DA PPE	Green
300mm DA PPE	Orange
400mm DA PPE	Blue
600mm DA PPE	Pink

REV. NO.	DATE	REVISION	DESIGNED	CHK.	APPD.
***	***	***	***	***	***
CLIENT :					
GUJARAT URBAN DEVELOPMENT MISSION, GANDHINAGAR					
CONSULTANT :					
SRD QUALITY SERVICES PVT. LTD. RAJKOT					
PROJECT :					
NETWORK PLAN FOR MEGHPAR BORICHI UNDER GROUND DRAINAGE SCHEME, GANDHIDHAM					
TITLE SEWER NETWORK PLAN AT MEGHPAR BORICHI HW	SCALE		INTS.		
	DESIGNED		***		
	DRAWN		***		
	CHECKED		***		
	APPROVED		***		
DATE		***			
DRAWING NO.			JOB NO.		REV.
***			***		***
SHEET NO. 15 OF 19					A0

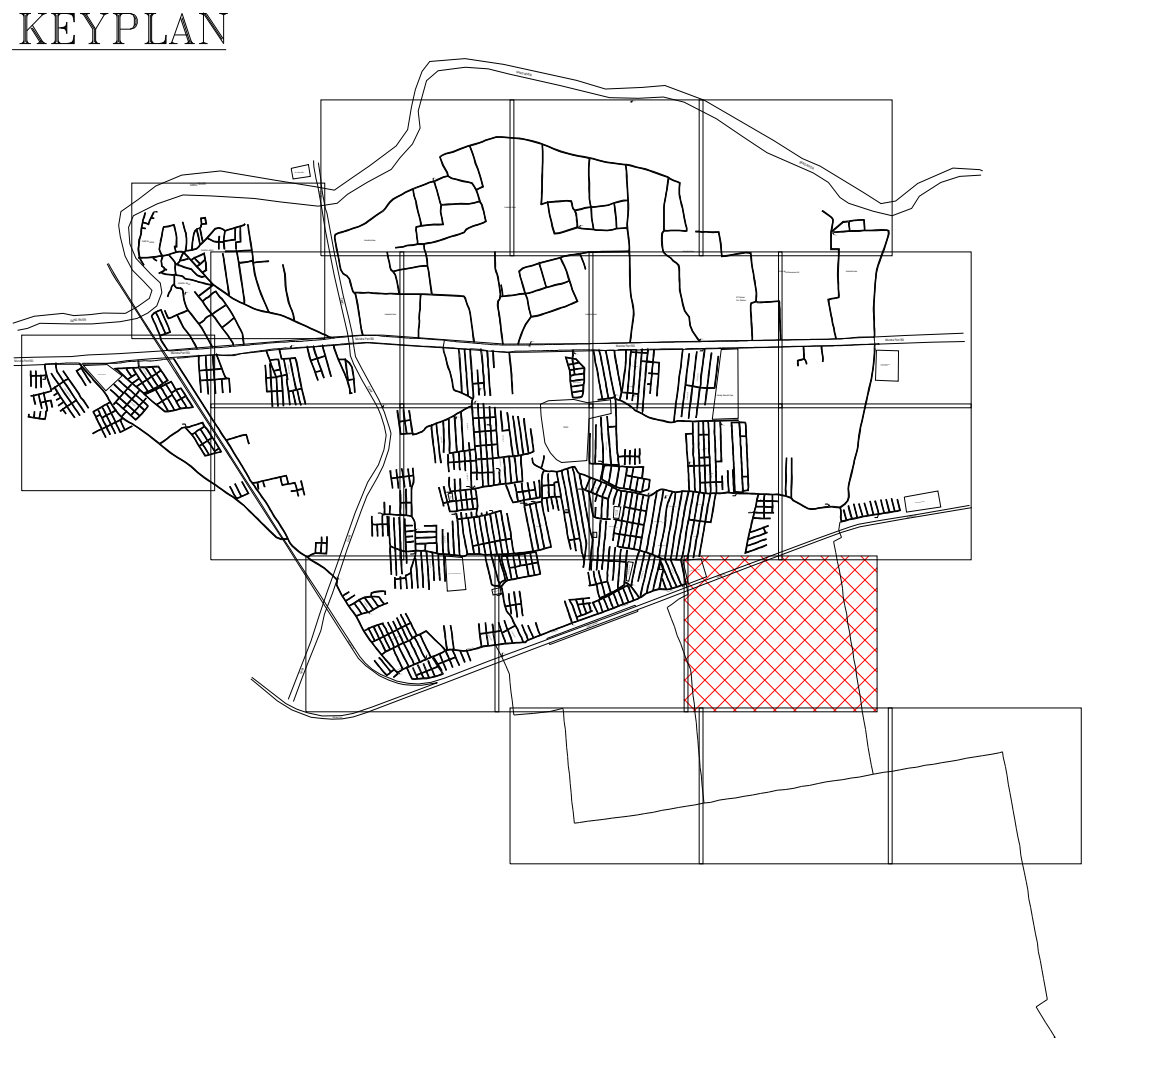


LEGENDS	
200mm DA PPE	
250mm DA PPE	
300mm DA PPE	
350mm DA PPE	
450mm DA PPE	
600mm DA PPE	

***	***	***		***	***	***
REV. NO.	DATE	REVISION	DESIGNED	CHK	APPD	
CLIENT : GUJARAT URBEN DEVELOPMENT MISSION, GANDHINAGAR						
CONSULTANT : SRD QUALITY SERVICES PVT. LTD. RAJKOT						
PROJECT : NETWORK PLAN FOR MEGHPAR BORICHI UNDER GROUND DRAINAGE SCHEME, GANDHIDHAM						
TITLE SEWER NETWORK PLAN AT MEGHPAR BORICHI HW			SCALE	NTS		
			DESIGNED	***		
			DRAWN	***		
			CHECKED	***		
			APPROVED	***		
DRAWING NO. ***			JOB NO. ***		REV. ***	
			SHEET NO. 16 OF 19			
						A0

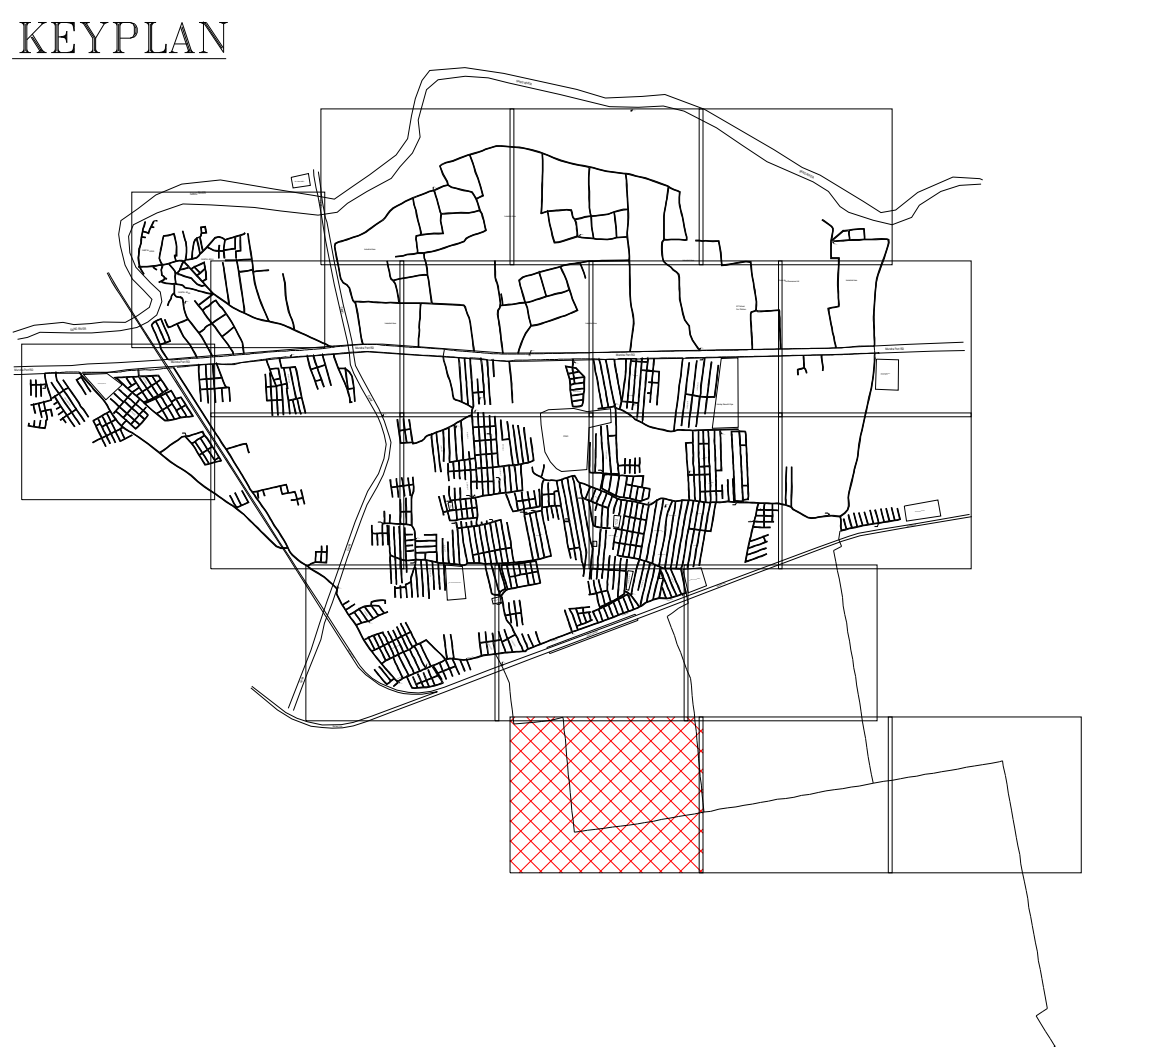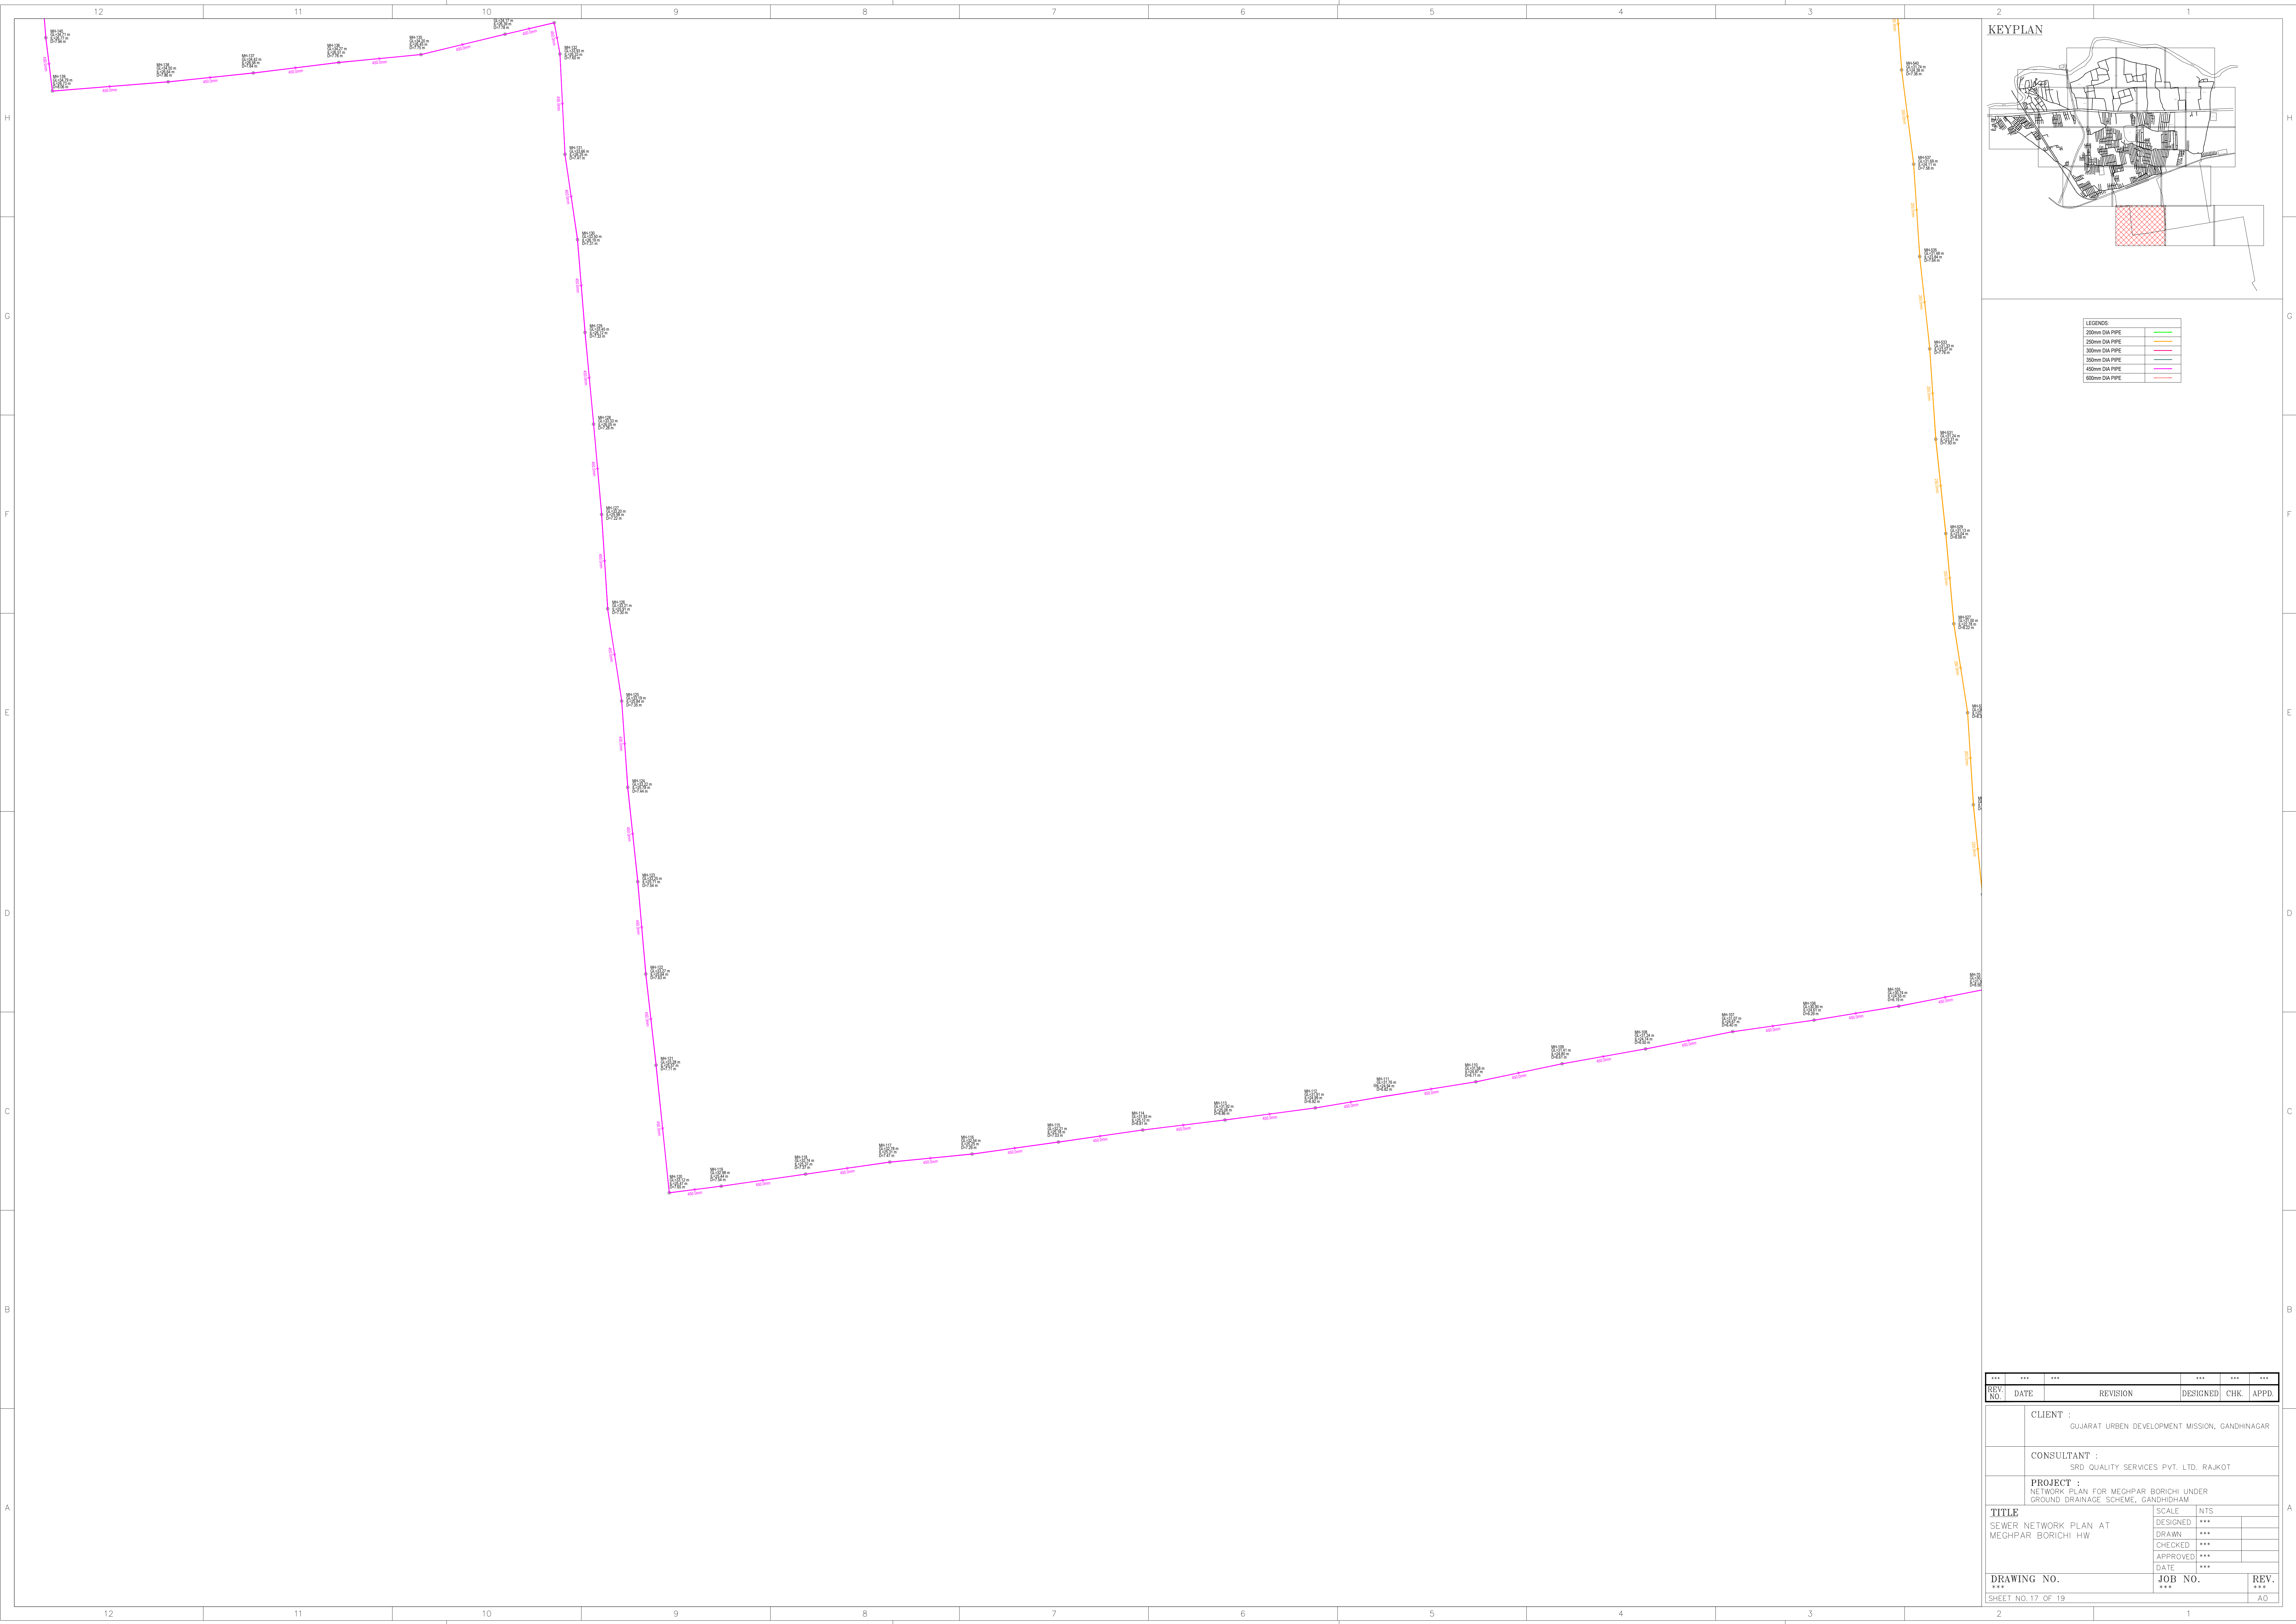

LEGENDS	
200mm DIA PPE	
250mm DIA PPE	
300mm DIA PPE	
350mm DIA PPE	
450mm DIA PPE	
600mm DIA PPE	

***	***	***		***	***	***
REV. NO.	DATE	REVISION	DESIGNED	CHK	APPD	
CLIENT :						
GUJARAT URBEN DEVELOPMENT MISSION, GANDHINAGAR						
CONSULTANT :						
SRD QUALITY SERVICES PVT. LTD. RAJKOT						
PROJECT :						
NETWORK PLAN FOR MEGHPAR BORICHI UNDER GROUND DRAINAGE SCHEME, GANDHIDHAM						
TITLE SEWER NETWORK PLAN AT MEGHPAR BORICHI HW			SCALE	NTS		
			DESIGNED	***		
			DRAWN	***		
			CHECKED	***		
			APPROVED	***		
DRAWING NO. ***			DATE	***		
			JOB NO.		REV.	
			***		***	
SHEET NO.17 OF 19						
						A0

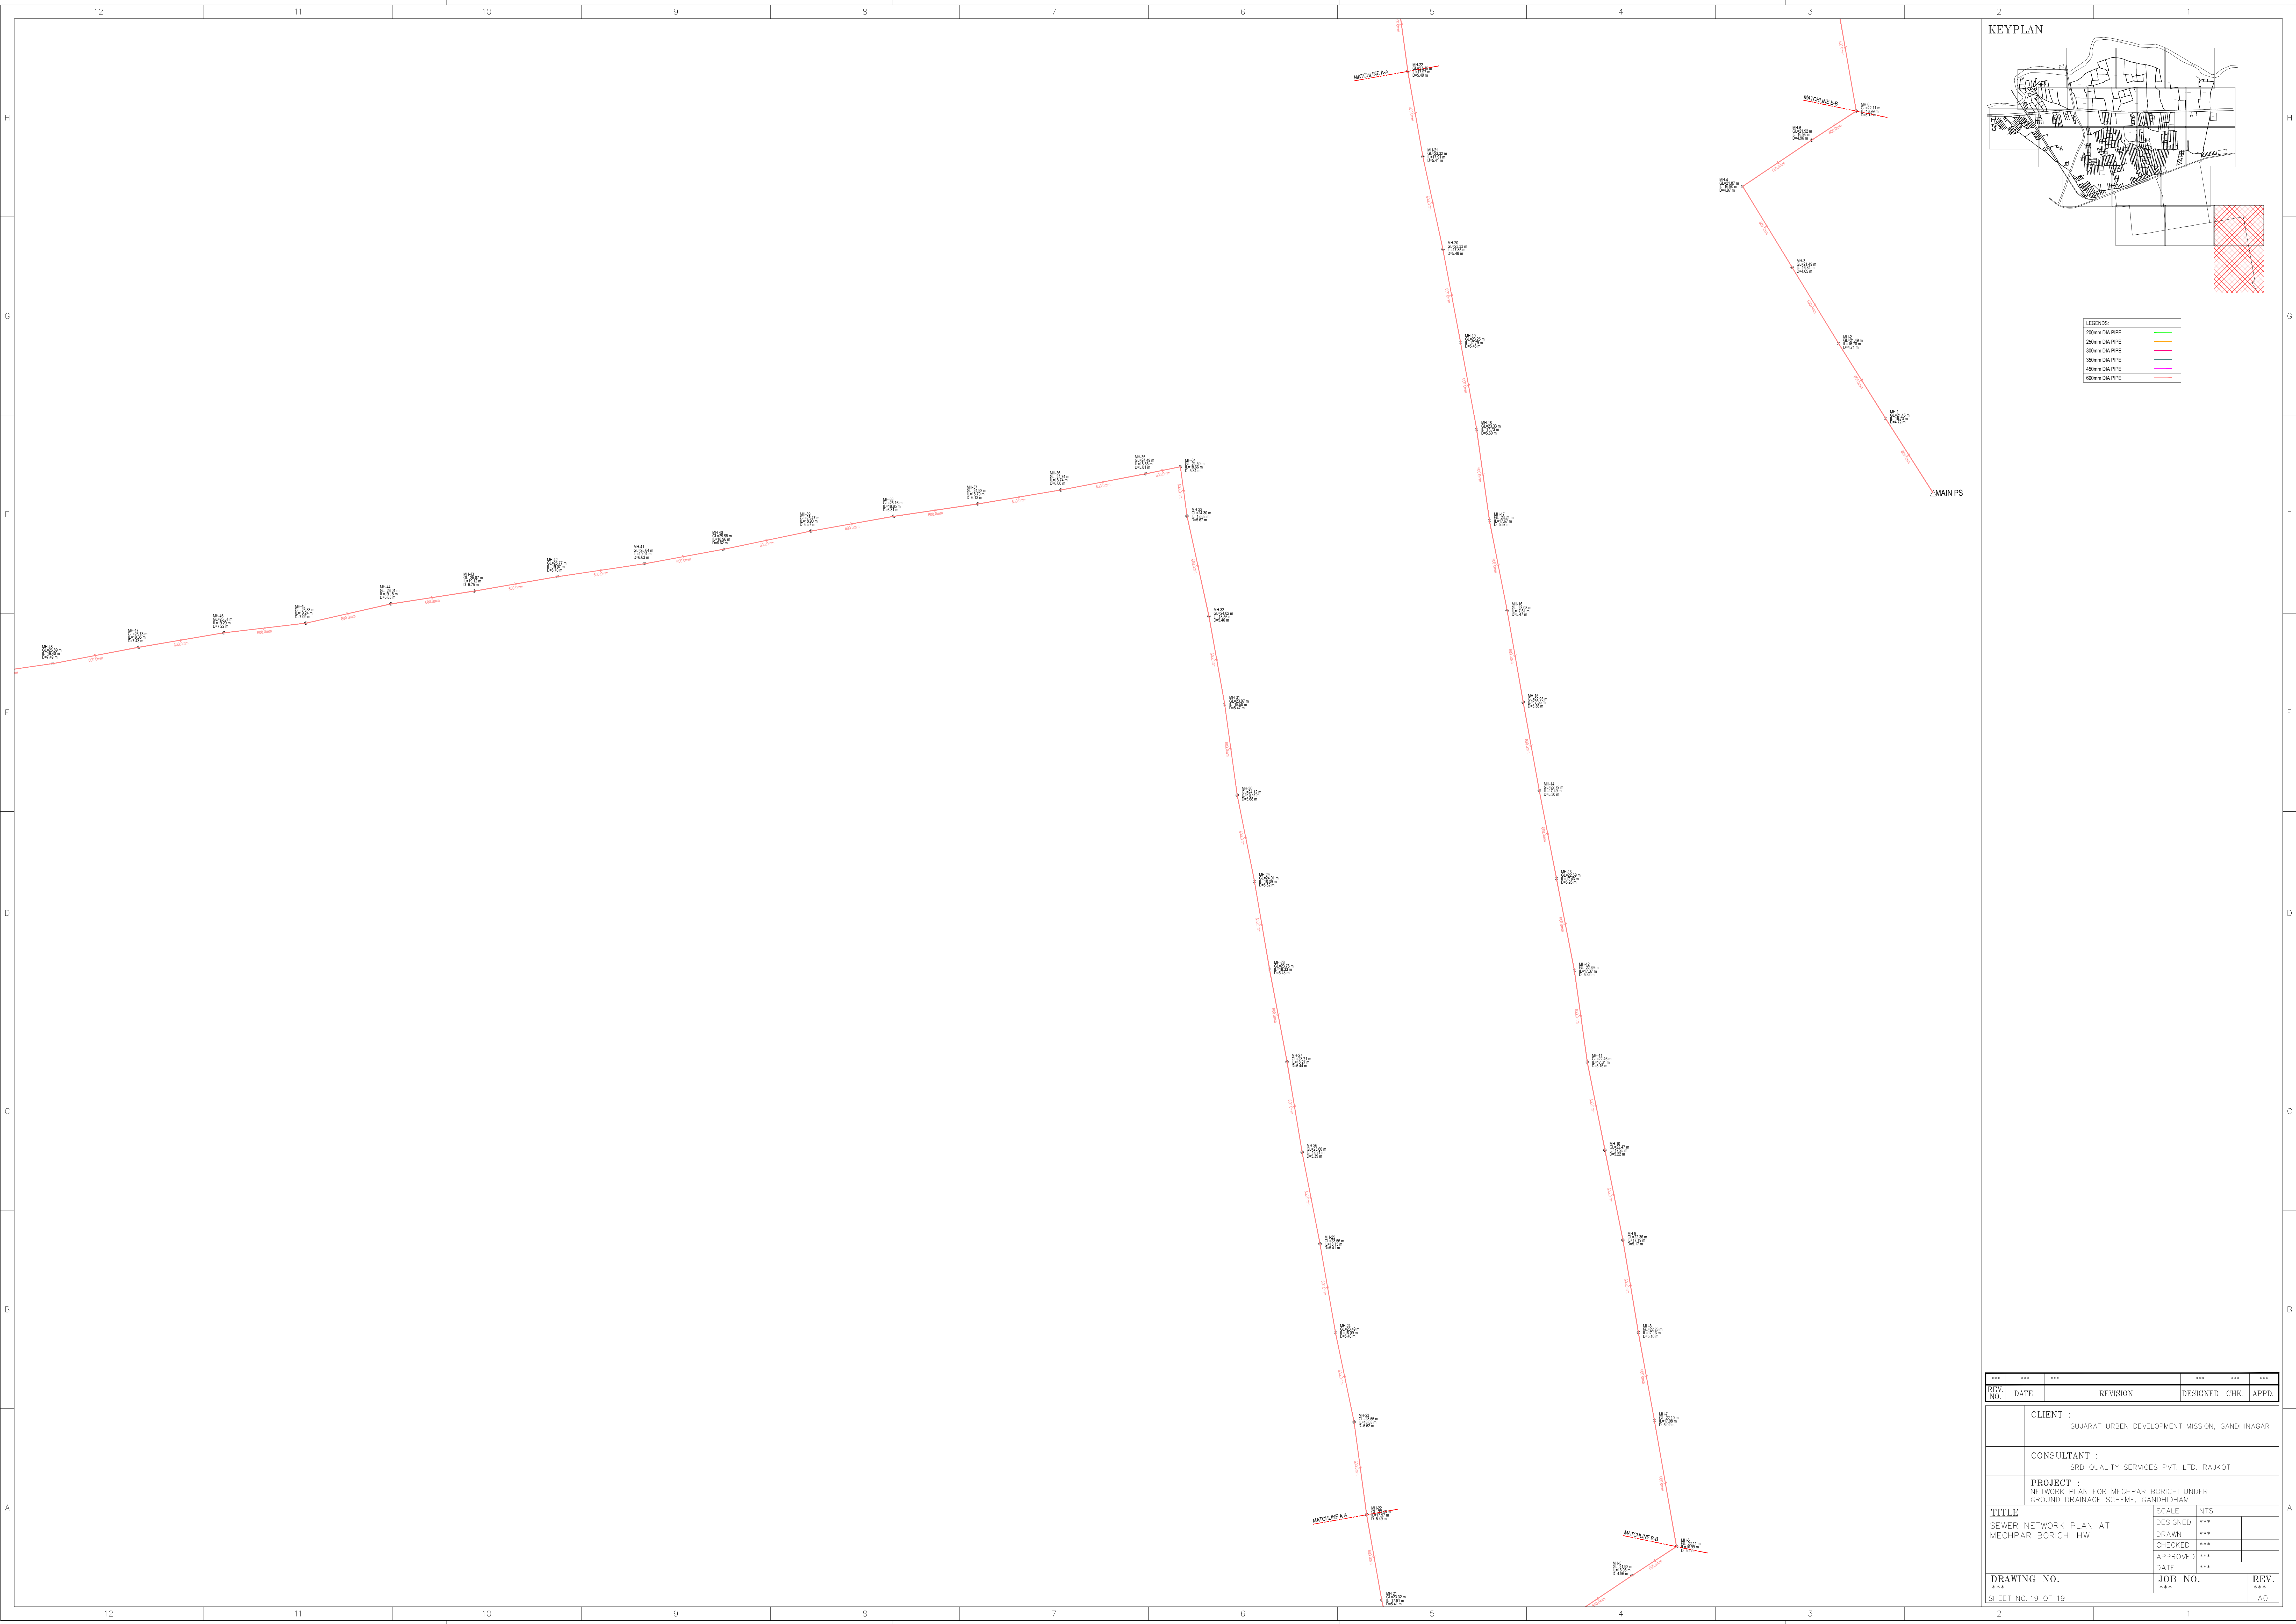

***	***	***		***	***	***
REV. NO.	DATE	REVISION		DESIGNED	CHK.	APPD.
CLIENT : GUJARAT URBEN DEVELOPMENT MISSION, GANDHINAGAR						
CONSULTANT : SRD QUALITY SERVICES PVT. LTD. RAJKOT						
PROJECT : NETWORK PLAN FOR MEGHPAR BORICHI UNDER GROUND DRAINAGE SCHEME, GANDHIDHAM						
TITLE SEWER NETWORK PLAN AT MEGHPAR BORICHI HW			SCALE	INTS		
			DESIGNED	***		
			DRAWN	***		
			CHECKED	***		
			APPROVED	***		
			DATE	***		
DRAWING NO. ***			JOB NO. ***		REV. ***	
SHEET NO. 19 OF 19					A0	