



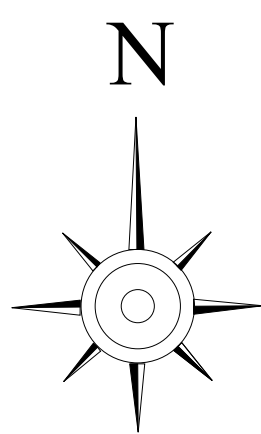




 


Longitudnal Section



Legend :-

	Paver Road
	CC Road
	Katcha Road
	Nala
	Pipe Line
	Ward Bou.
	Paving Block Road
	Extra Load
	TBM
ABC	Text

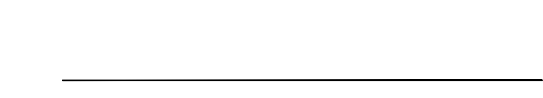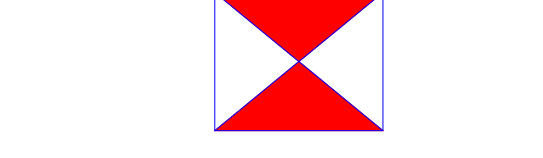DRG. TITLE :-

Meghapar_Gandhidham
Nagar Palika Water
Supply Line Survey

Date :-

13 Jan 2026


SCALE :-

N.T.S


SURVEY:-

DRAWN:-


CHECKED:-

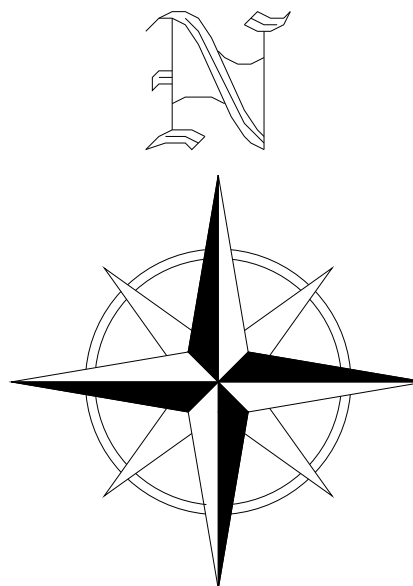



ALL DIMENSION AREA IN METER

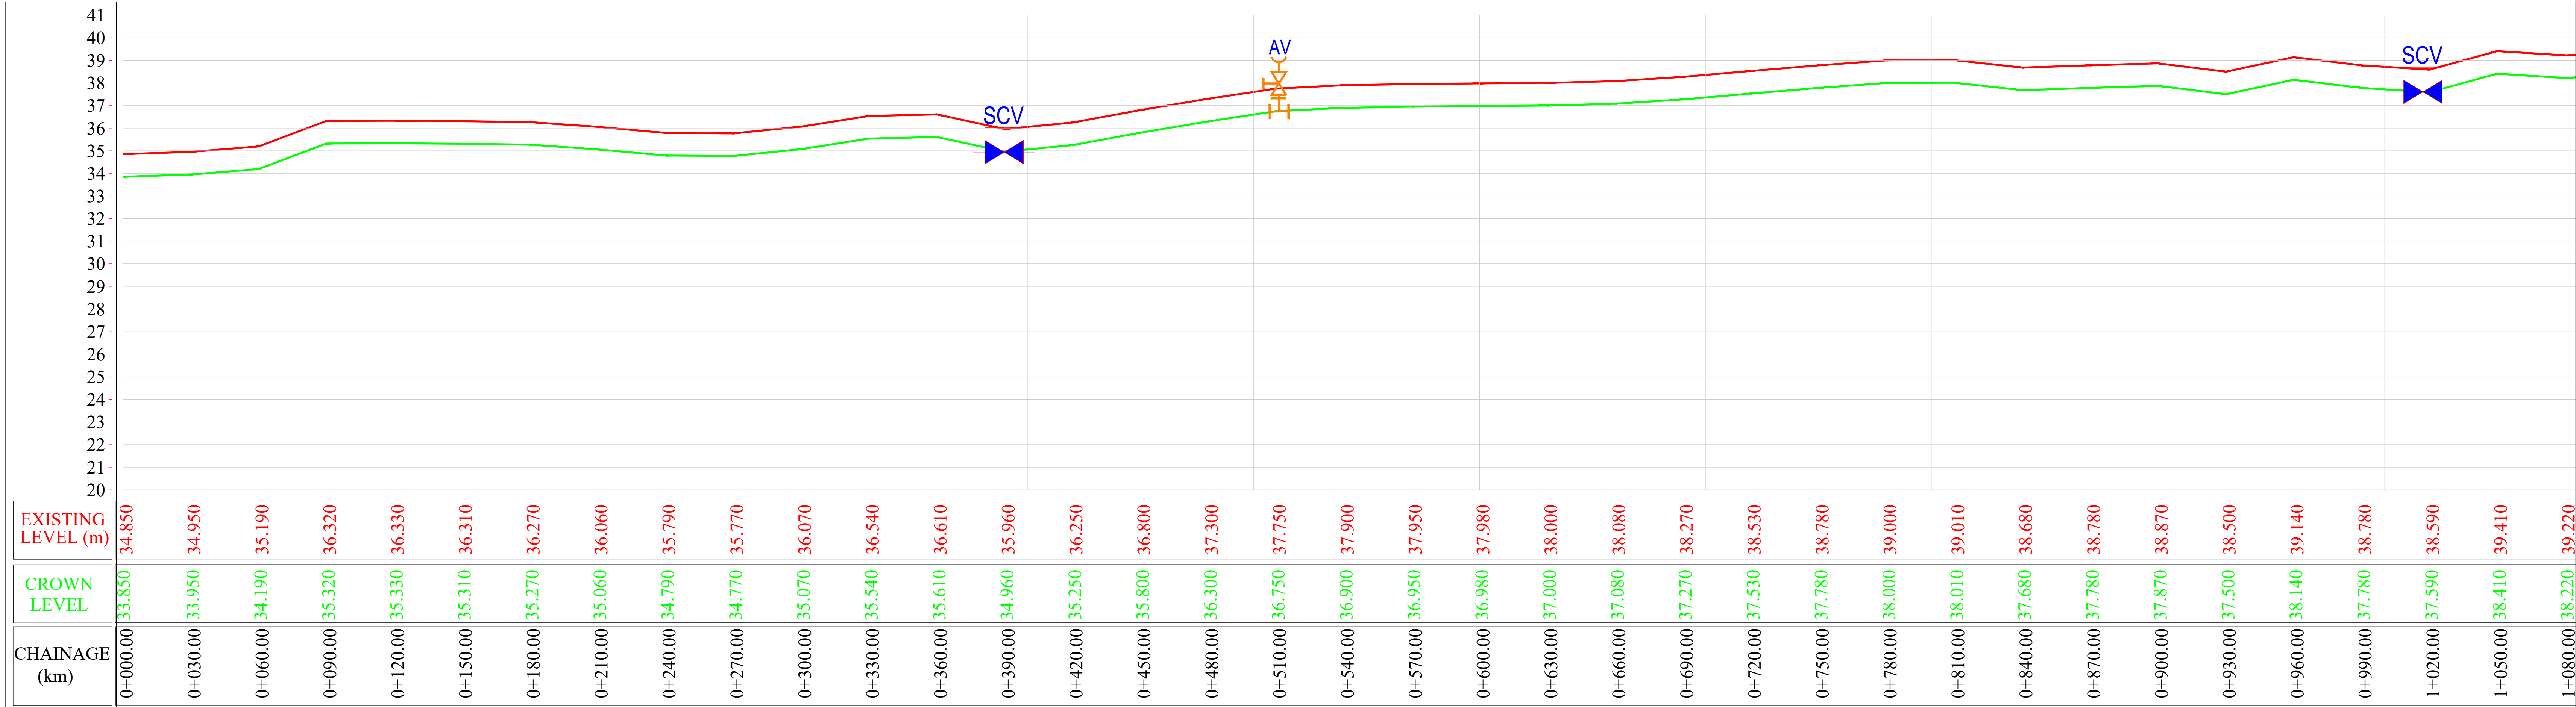

Longitudnal Section

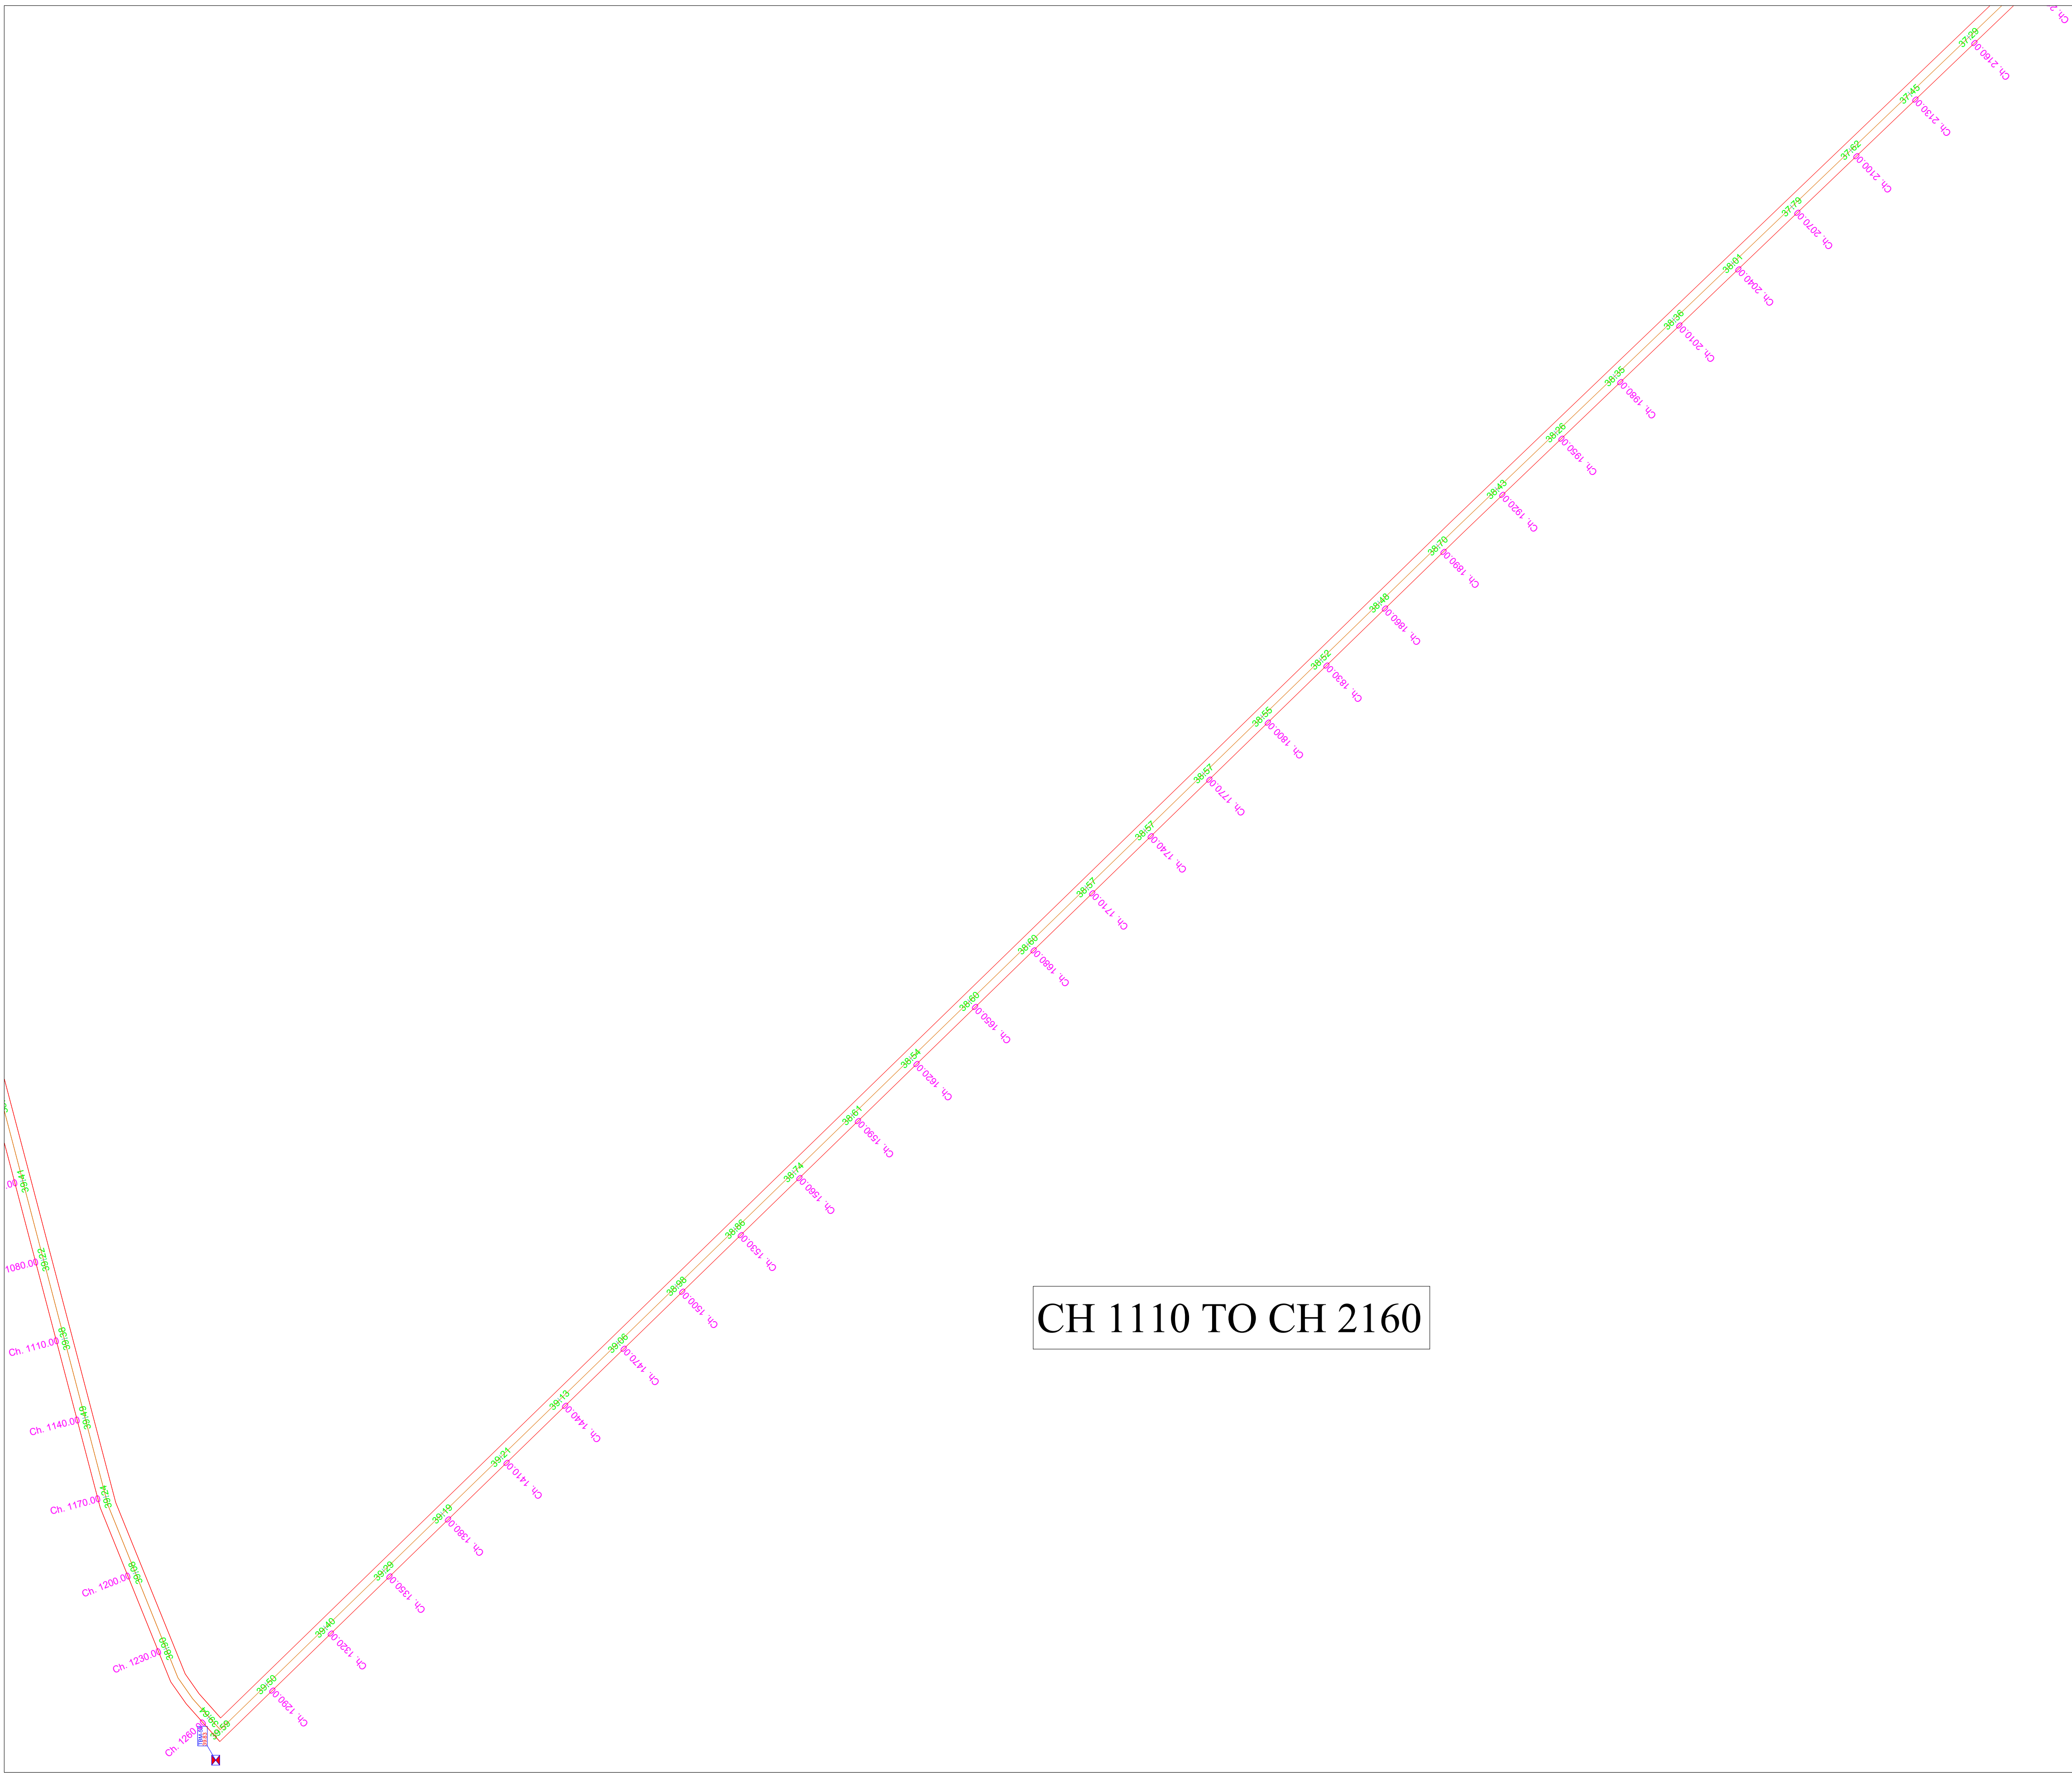

CH 1110 TO CH 2160

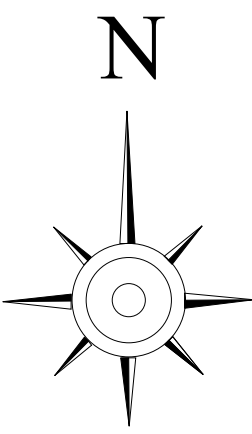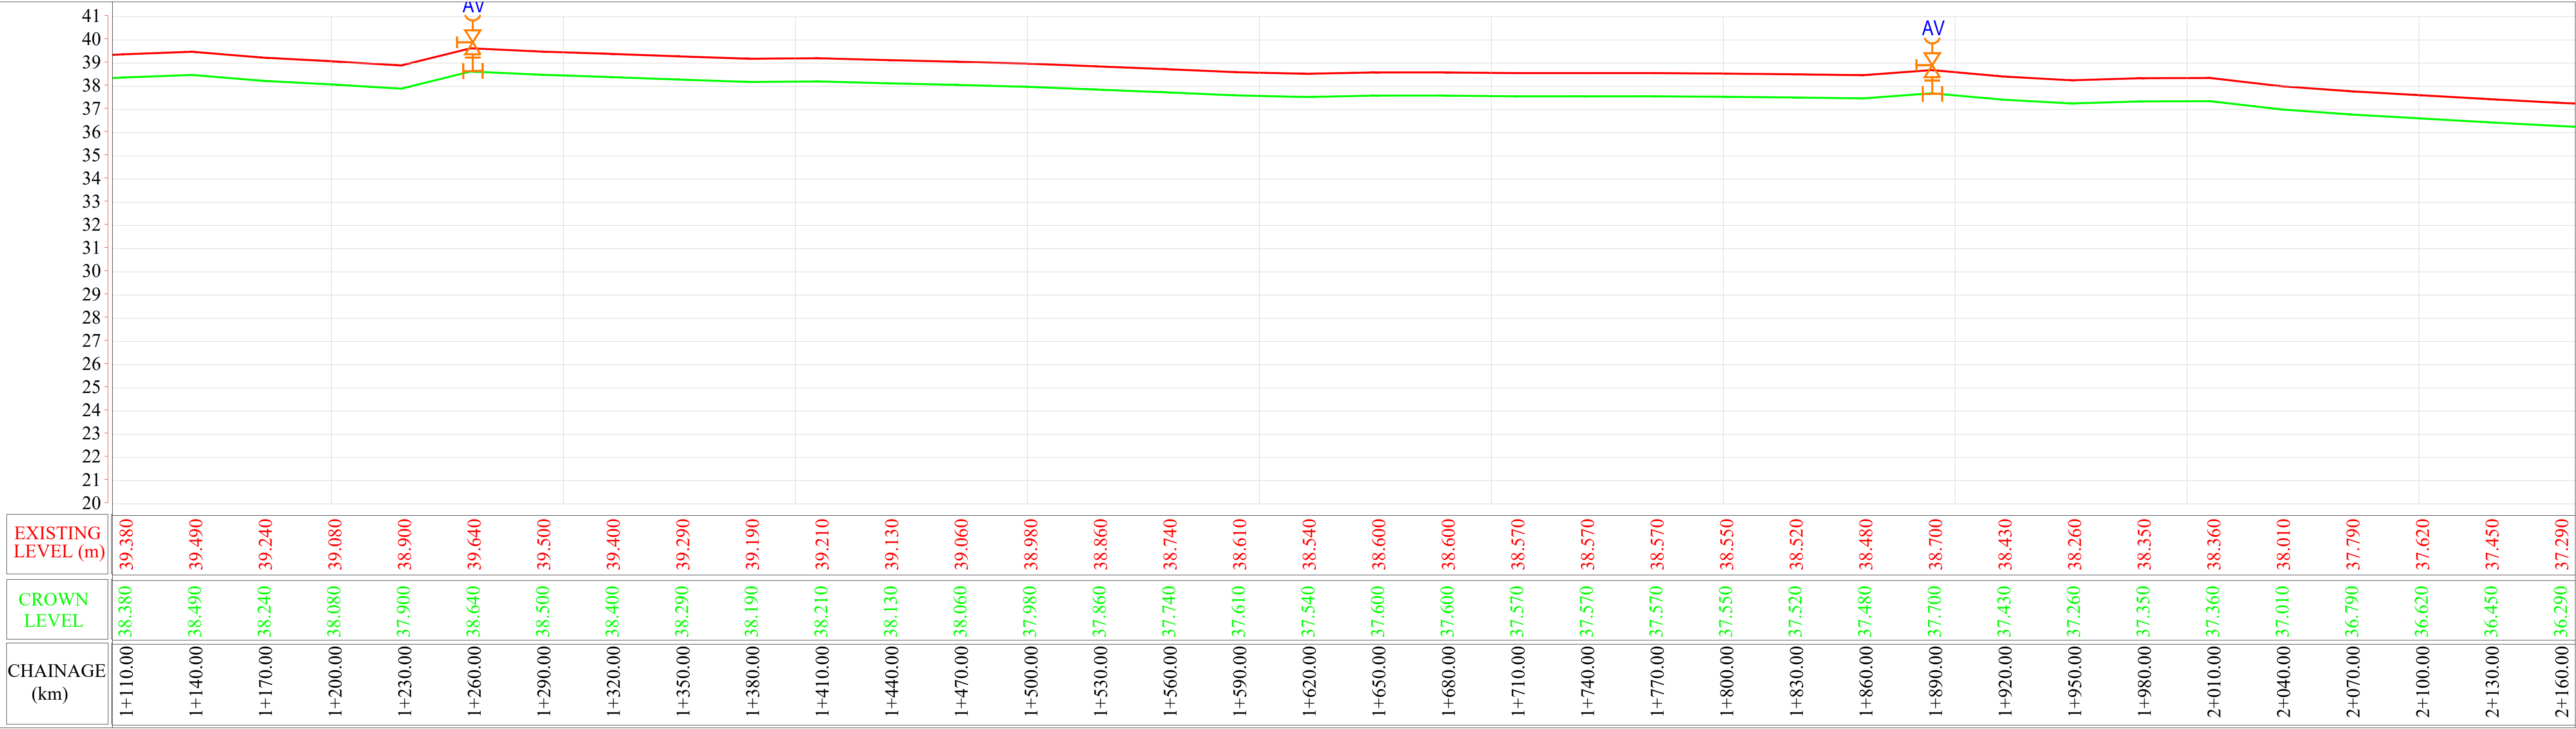

Legend :-

	Paver Road
	CC Road
	Katcha Road
	Nala
	Pipe Line
	Ward Bou.
	Paving Block Road
	Extra Load
	TBM
ABC	Text

DRG. TITLE :-

Meghapar_Gandhidham
Nagar Palika Water
Supply Line Survey

Date :-

13 Jan 2026


SCALE :-

N.T.S

SURVEY:-


DRAWN:-

CHECKED:-

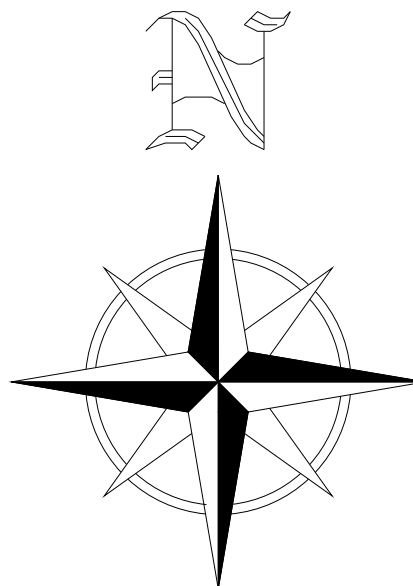



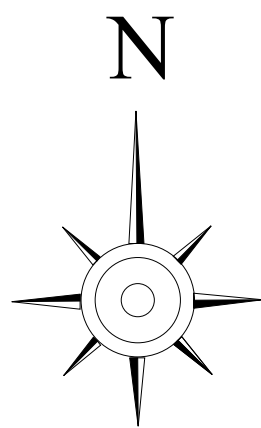


 
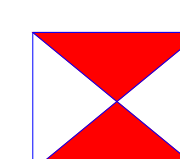


ALL DIMENSION AREA IN METER

Longitudnal Section



Legend :-

	Paver Road
	CC Road
	Katcha Road
	Nala
	Pipe Line
	Ward Bou.
	Paving Block Road
	Extra Load
	TBM
ABC	Text

DRG. TITLE :-

Meghapar_Gandhidham
Nagar Palika Water
Supply Line Survey

Date :-

13 Jan 2026


SCALE :-

N.T.S


SURVEY:-

DRAWN:-


CHECKED:-

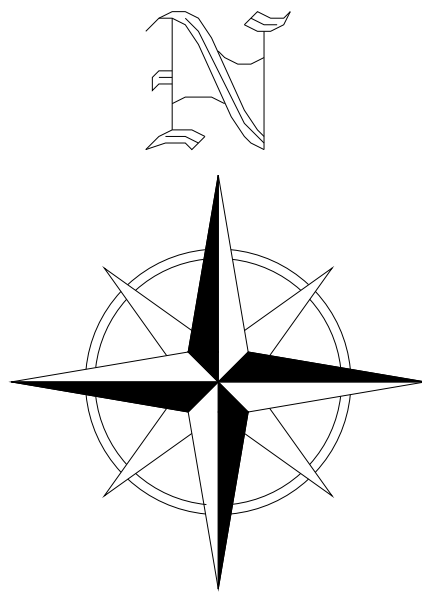


ALL DIMENSION AREA IN METER

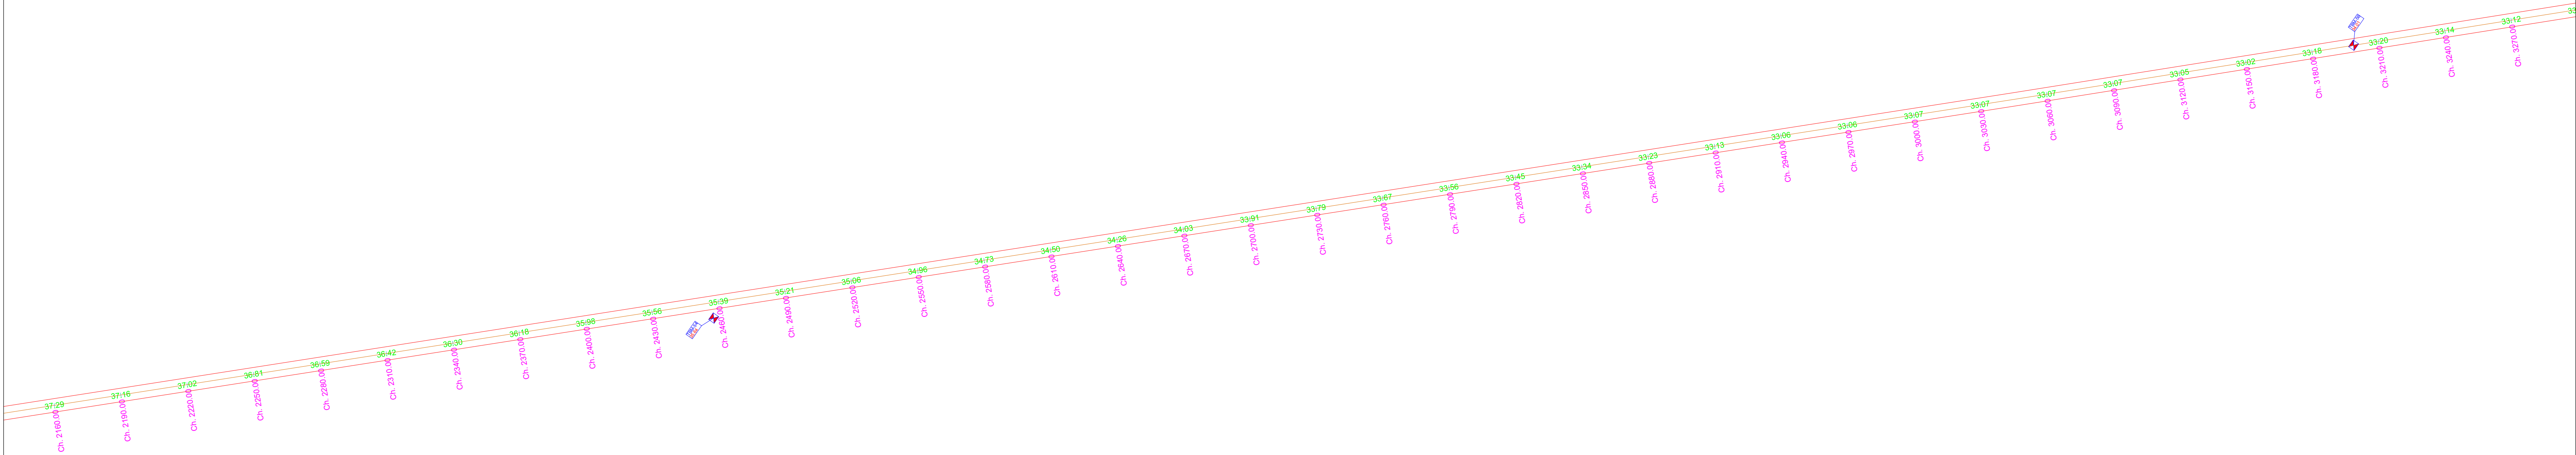



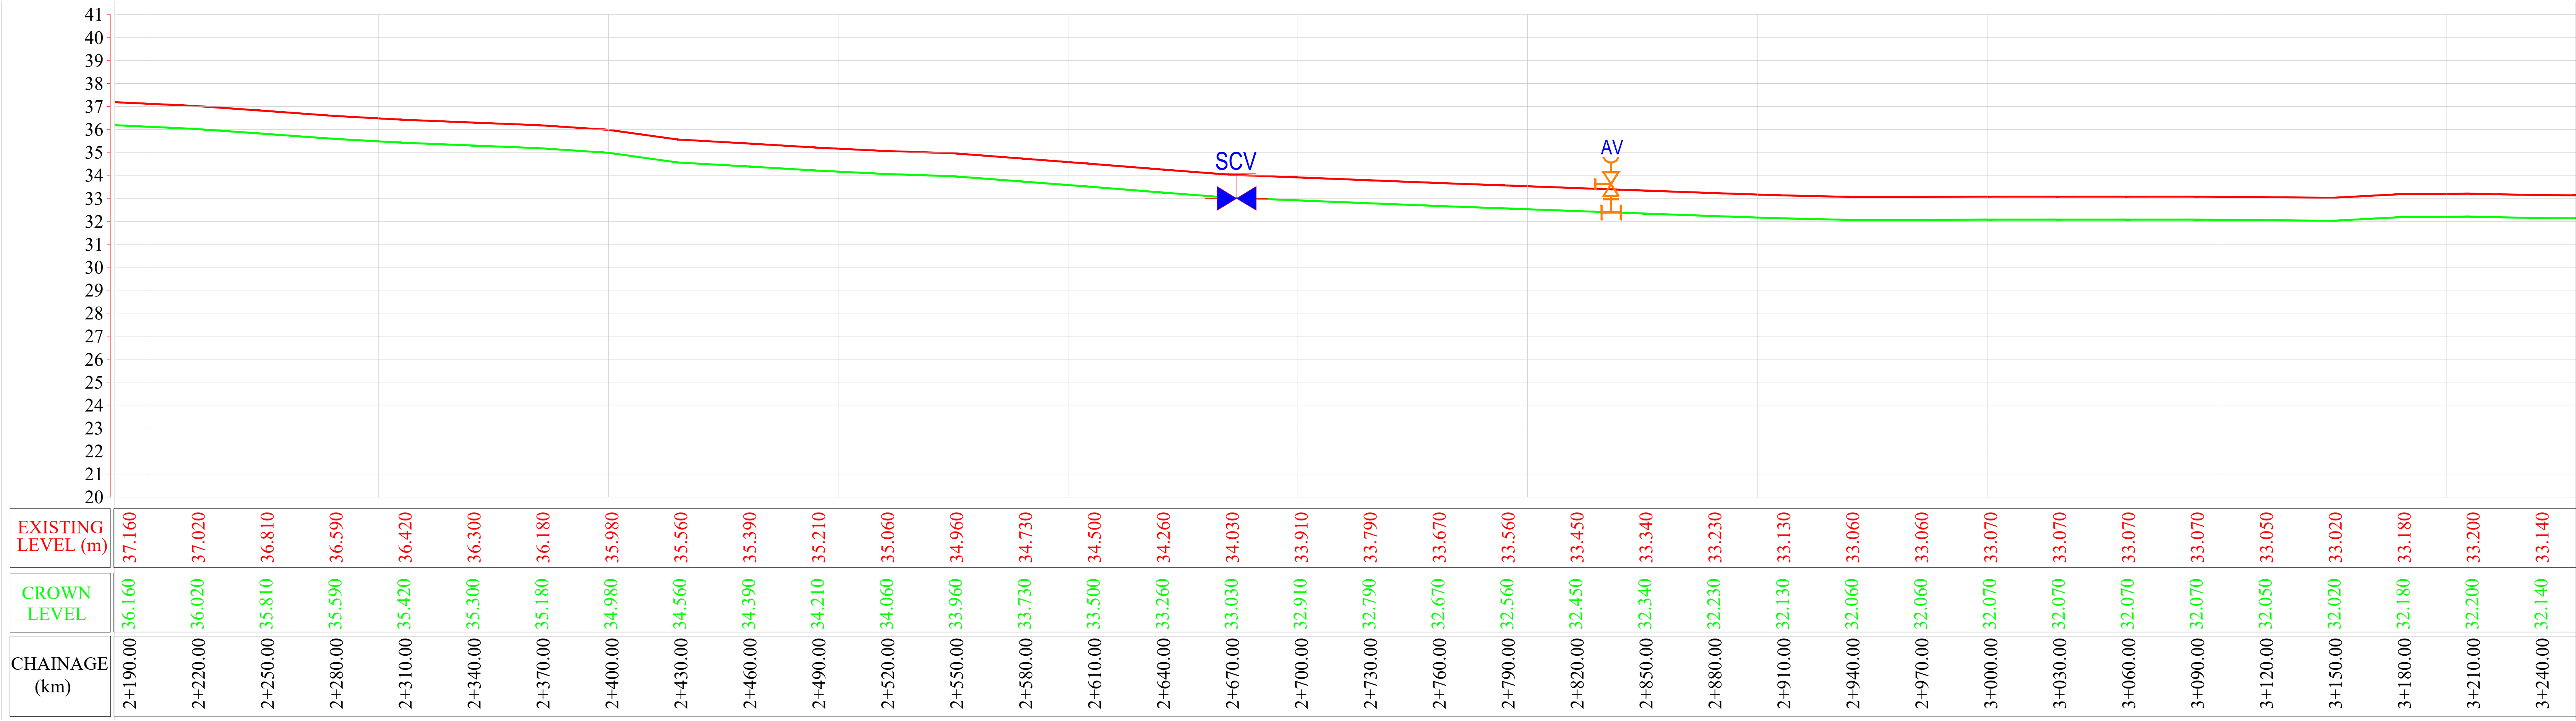

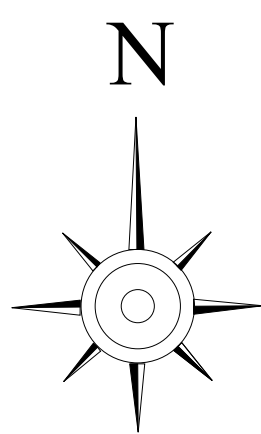


 
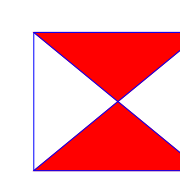
CH 2190 TO CH 3240



Longitudnal Section



Legend :-

	Paver Road
	CC Road
	Katcha Road
	Nala
	Pipe Line
	Ward Bou.
	Paving Block Road
	Extra Load
	TBM
ABC	Text

DRG. TITLE :-

Meghapar_Gandhidham
Nagar Palika Water
Supply Line Survey

Date :-

13 Jan 2026


SCALE :-

N.T.S


SURVEY:-

DRAWN:-


CHECKED:-

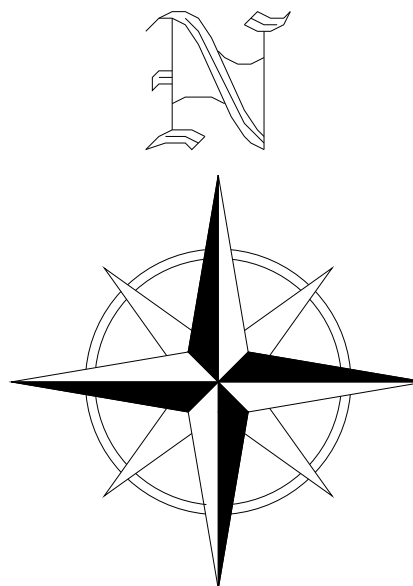



ALL DIMENSION AREA IN METER

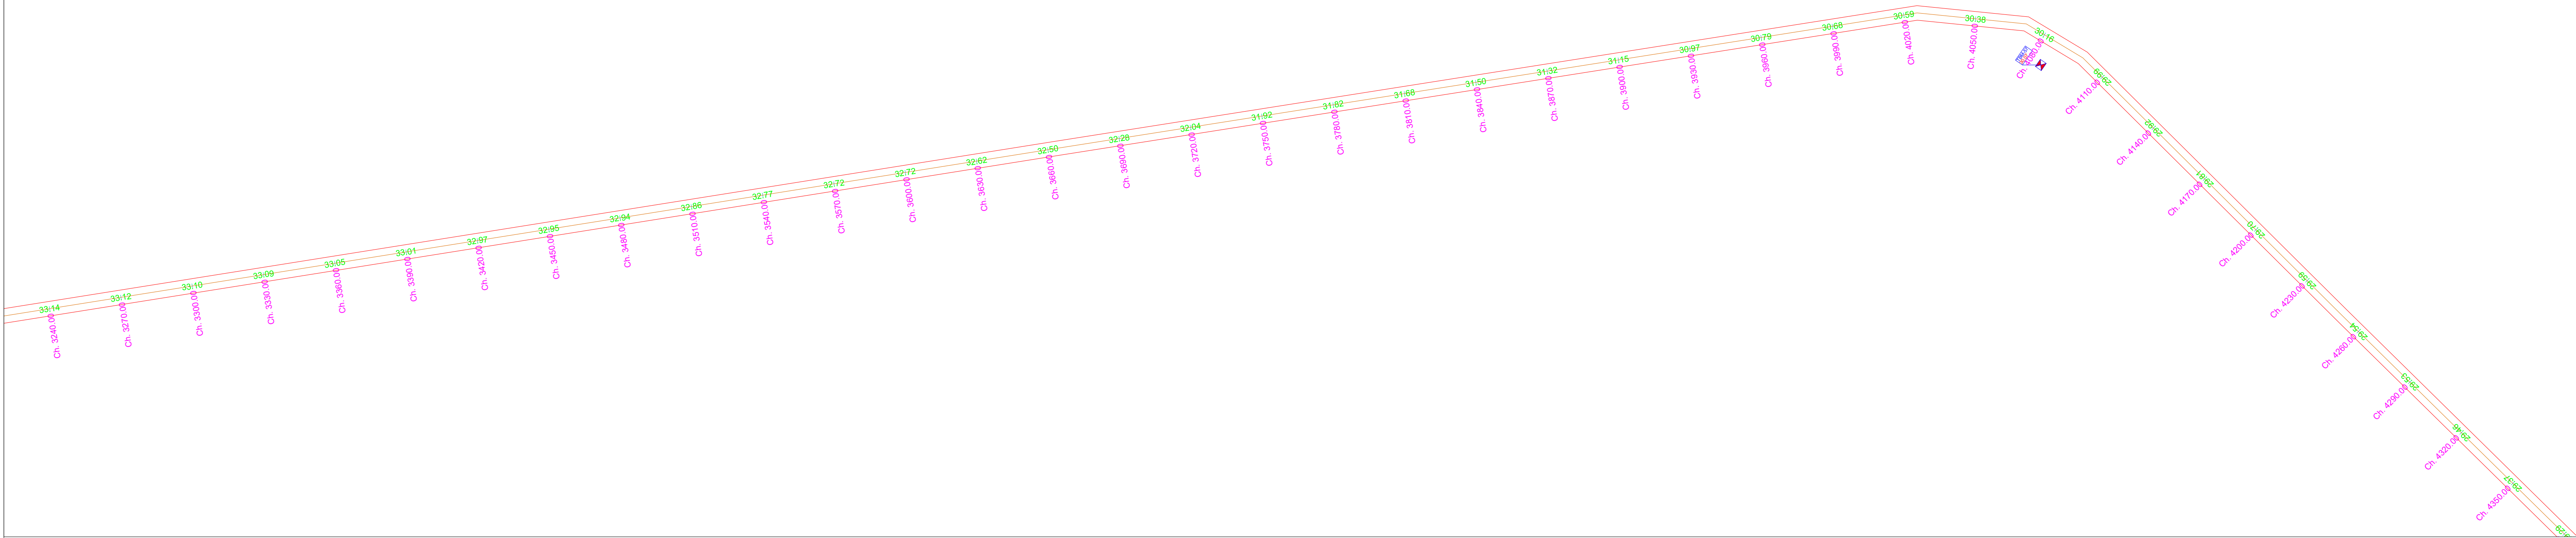


CH 3270 TO CH 4320

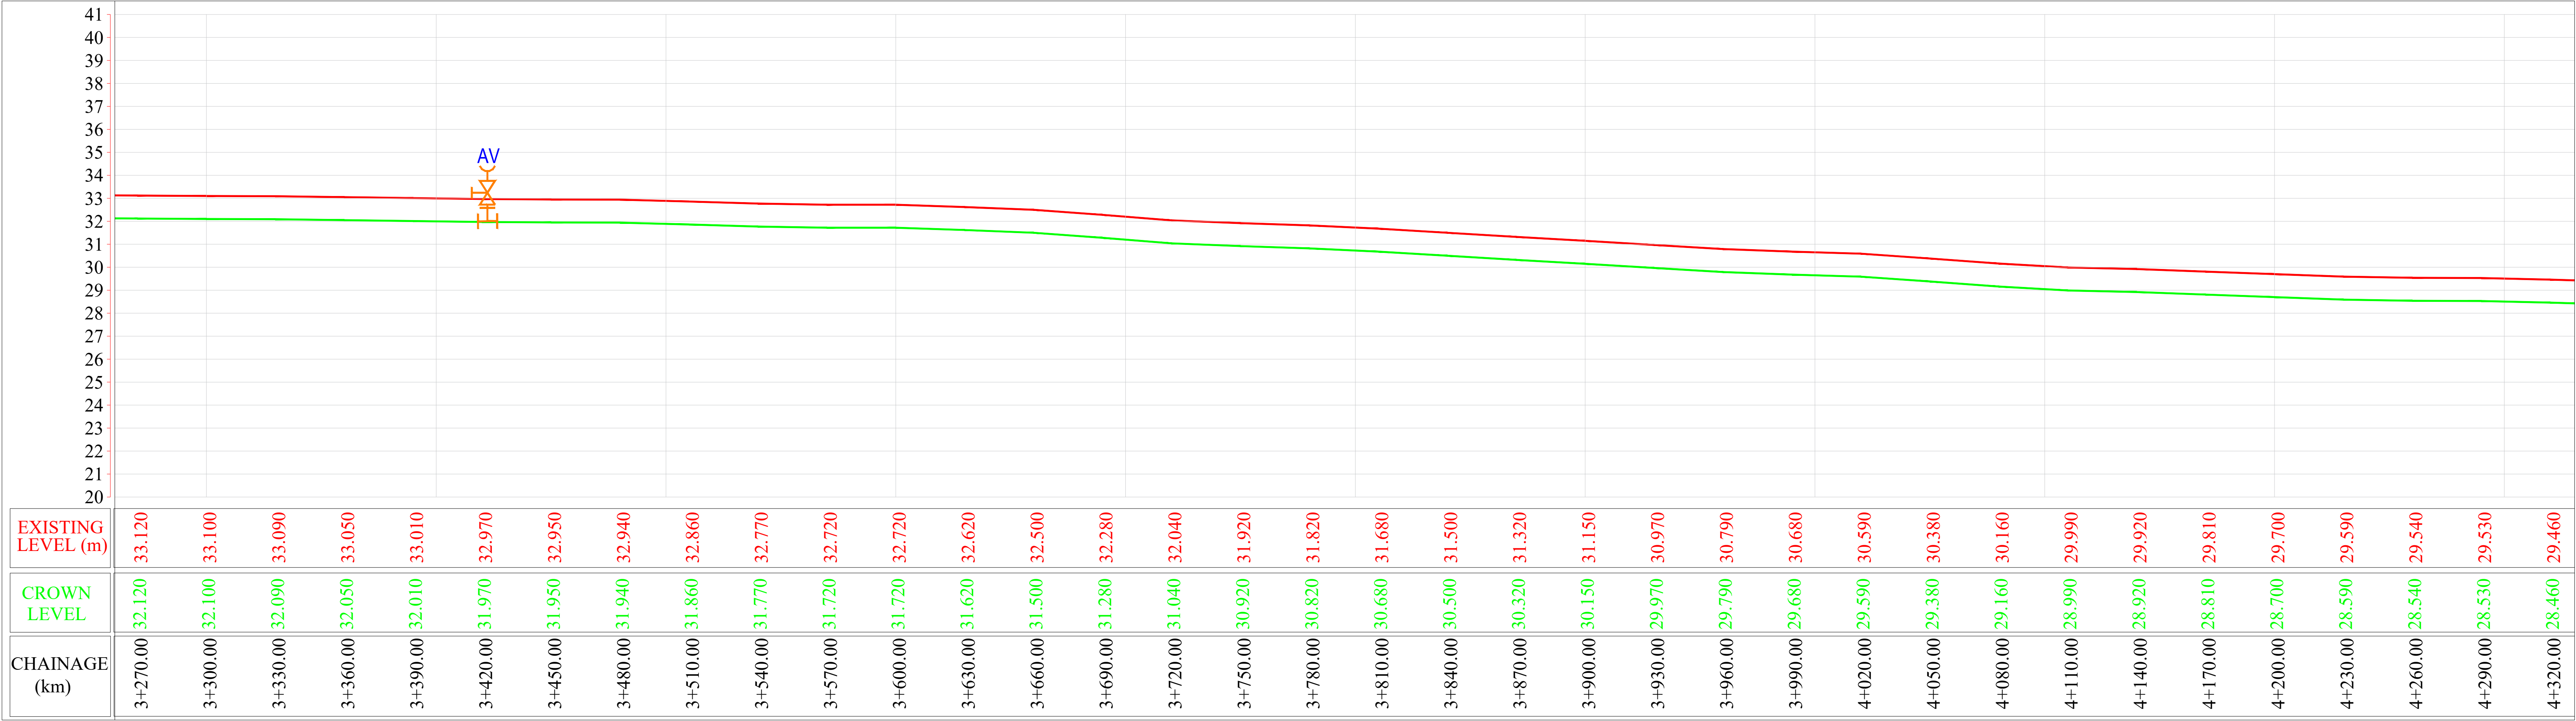

Longitudnal Section

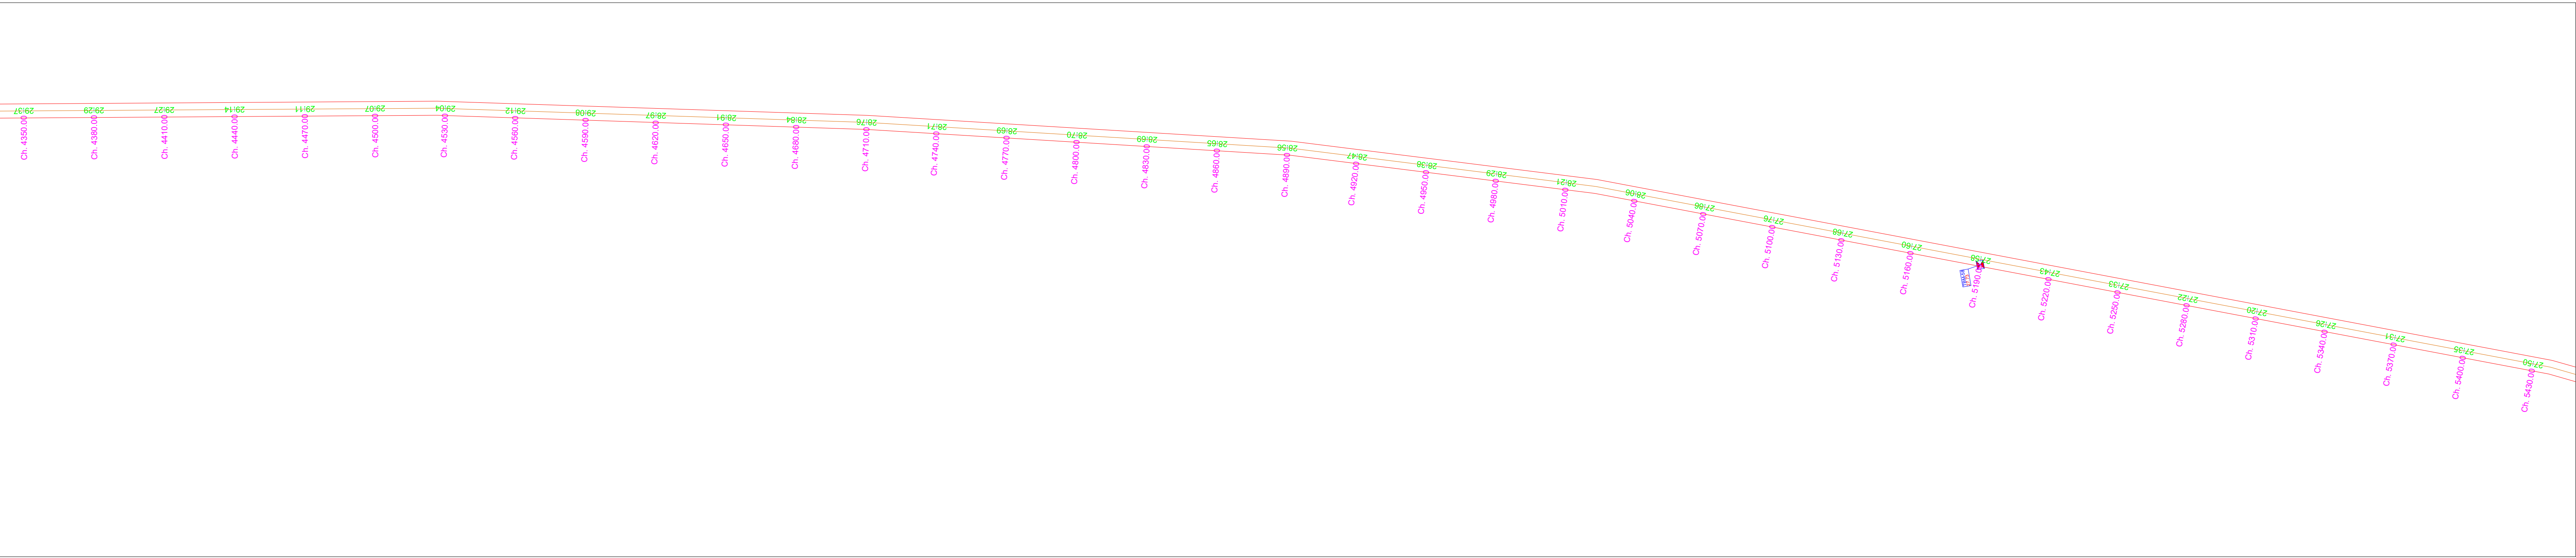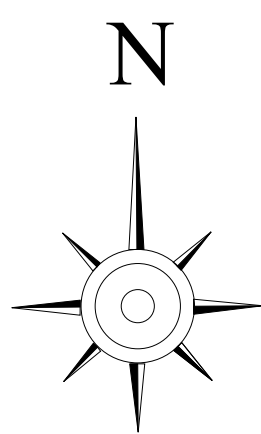

CH 4350 TO CH 5400

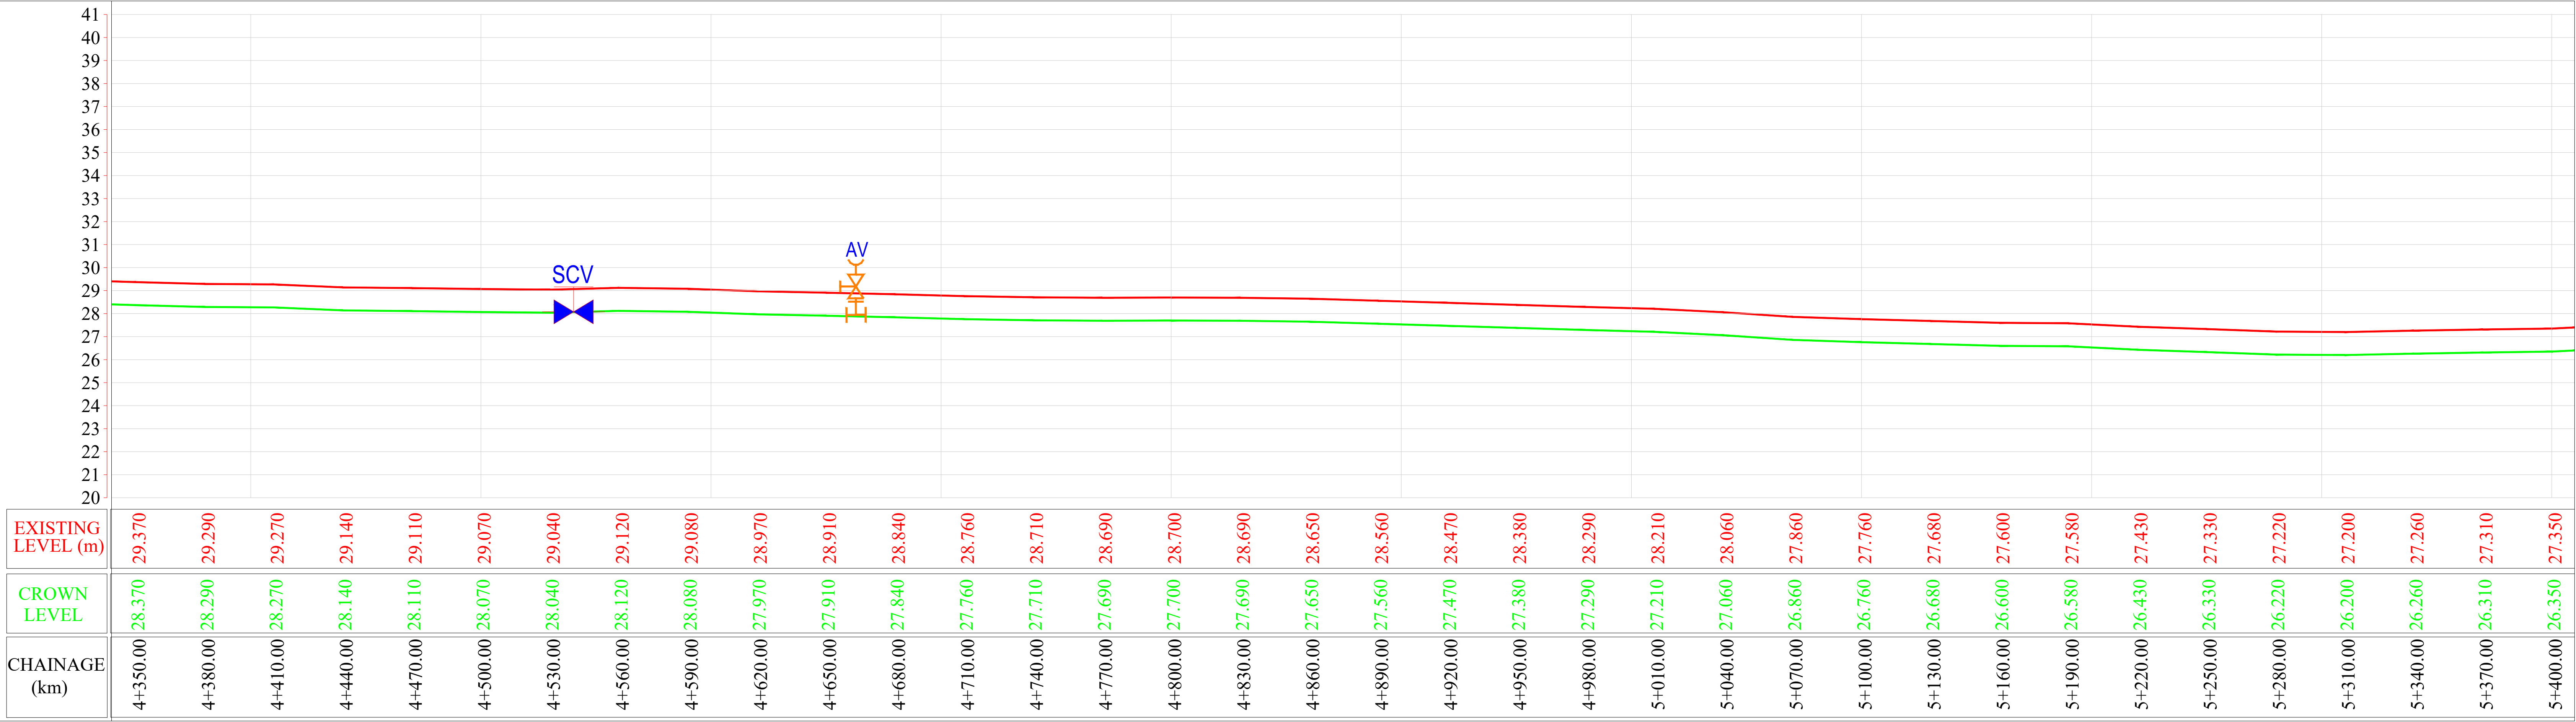

Legend :-

	Paver Road
	CC Road
	Katcha Road
	Nala
	Pipe Line
	Ward Bou.
	Paving Block Road
	Extra Load
	TBM
ABC	Text

DRG. TITLE :-

Meghapar_Gandhidham
Nagar Palika Water
Supply Line Survey

Date :-

13 Jan 2026


SCALE :-

N.T.S

SURVEY:-



DRAWN:-

CHECKED:-

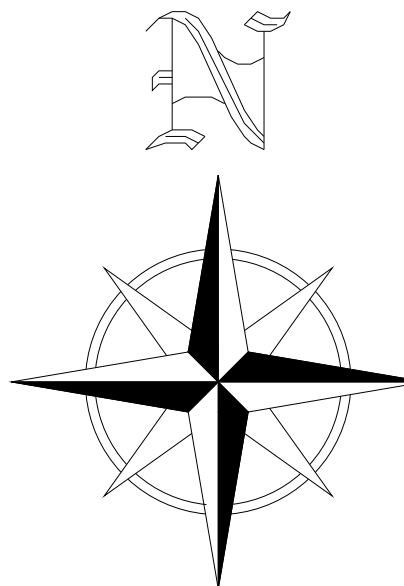


ALL DIMENSION AREA IN METER

Longitudnal Section

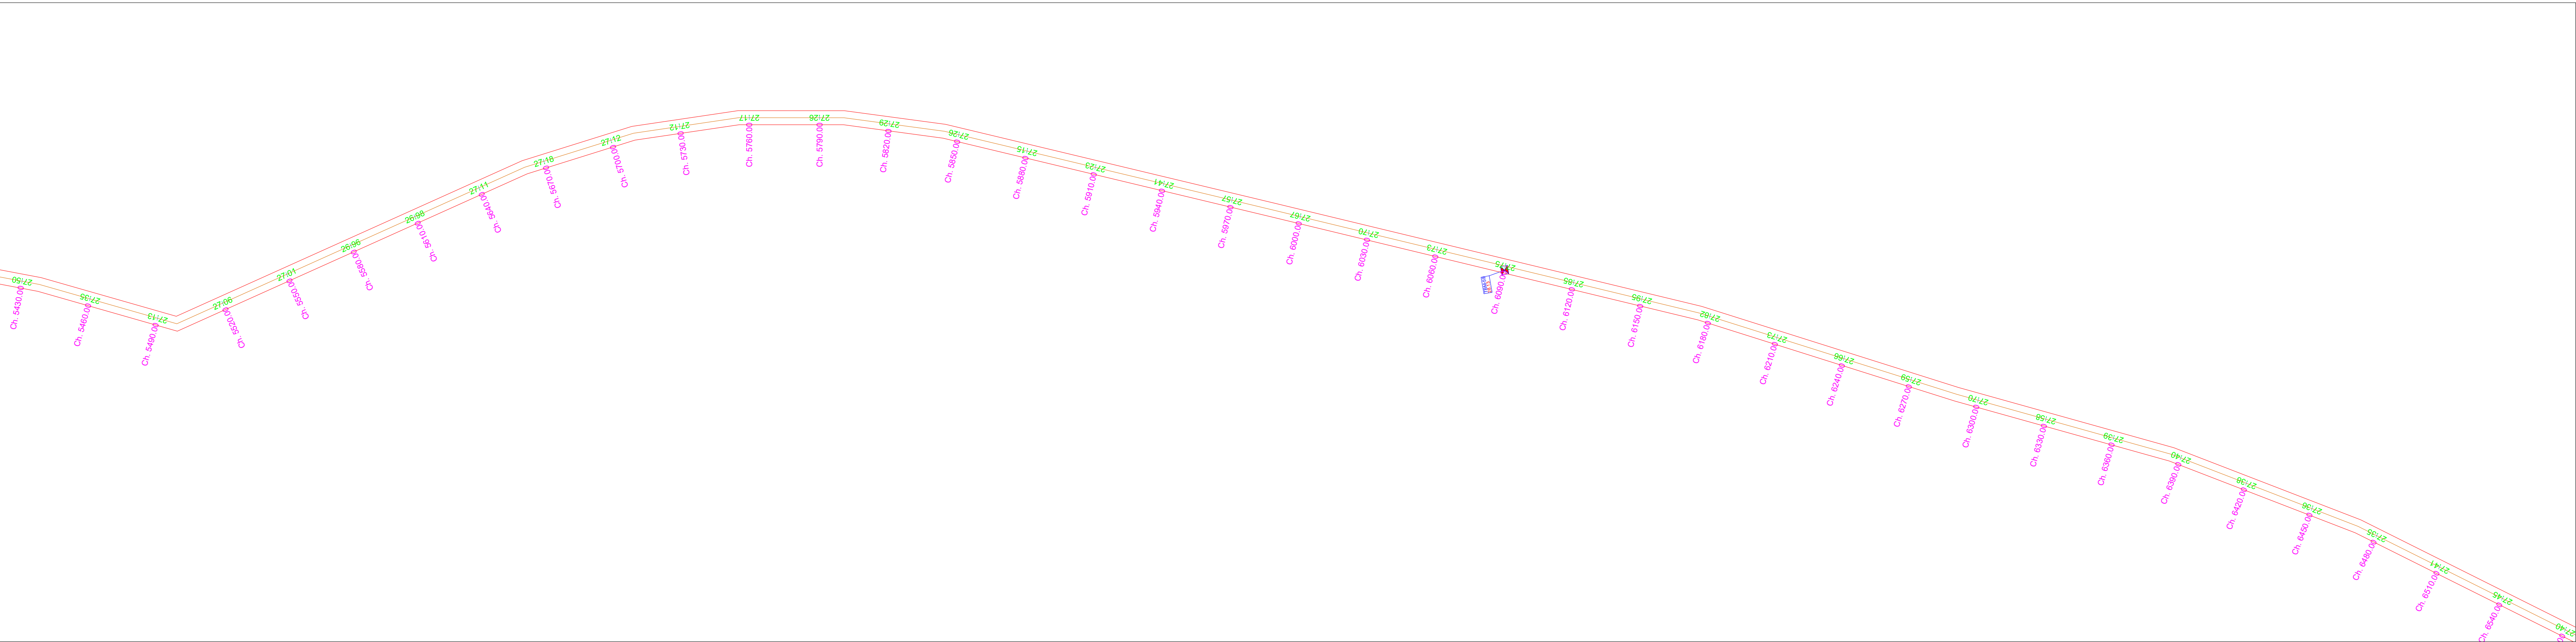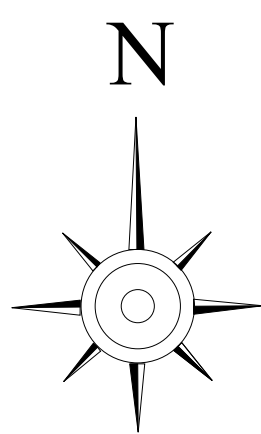

CH 5430 TO CH 6480

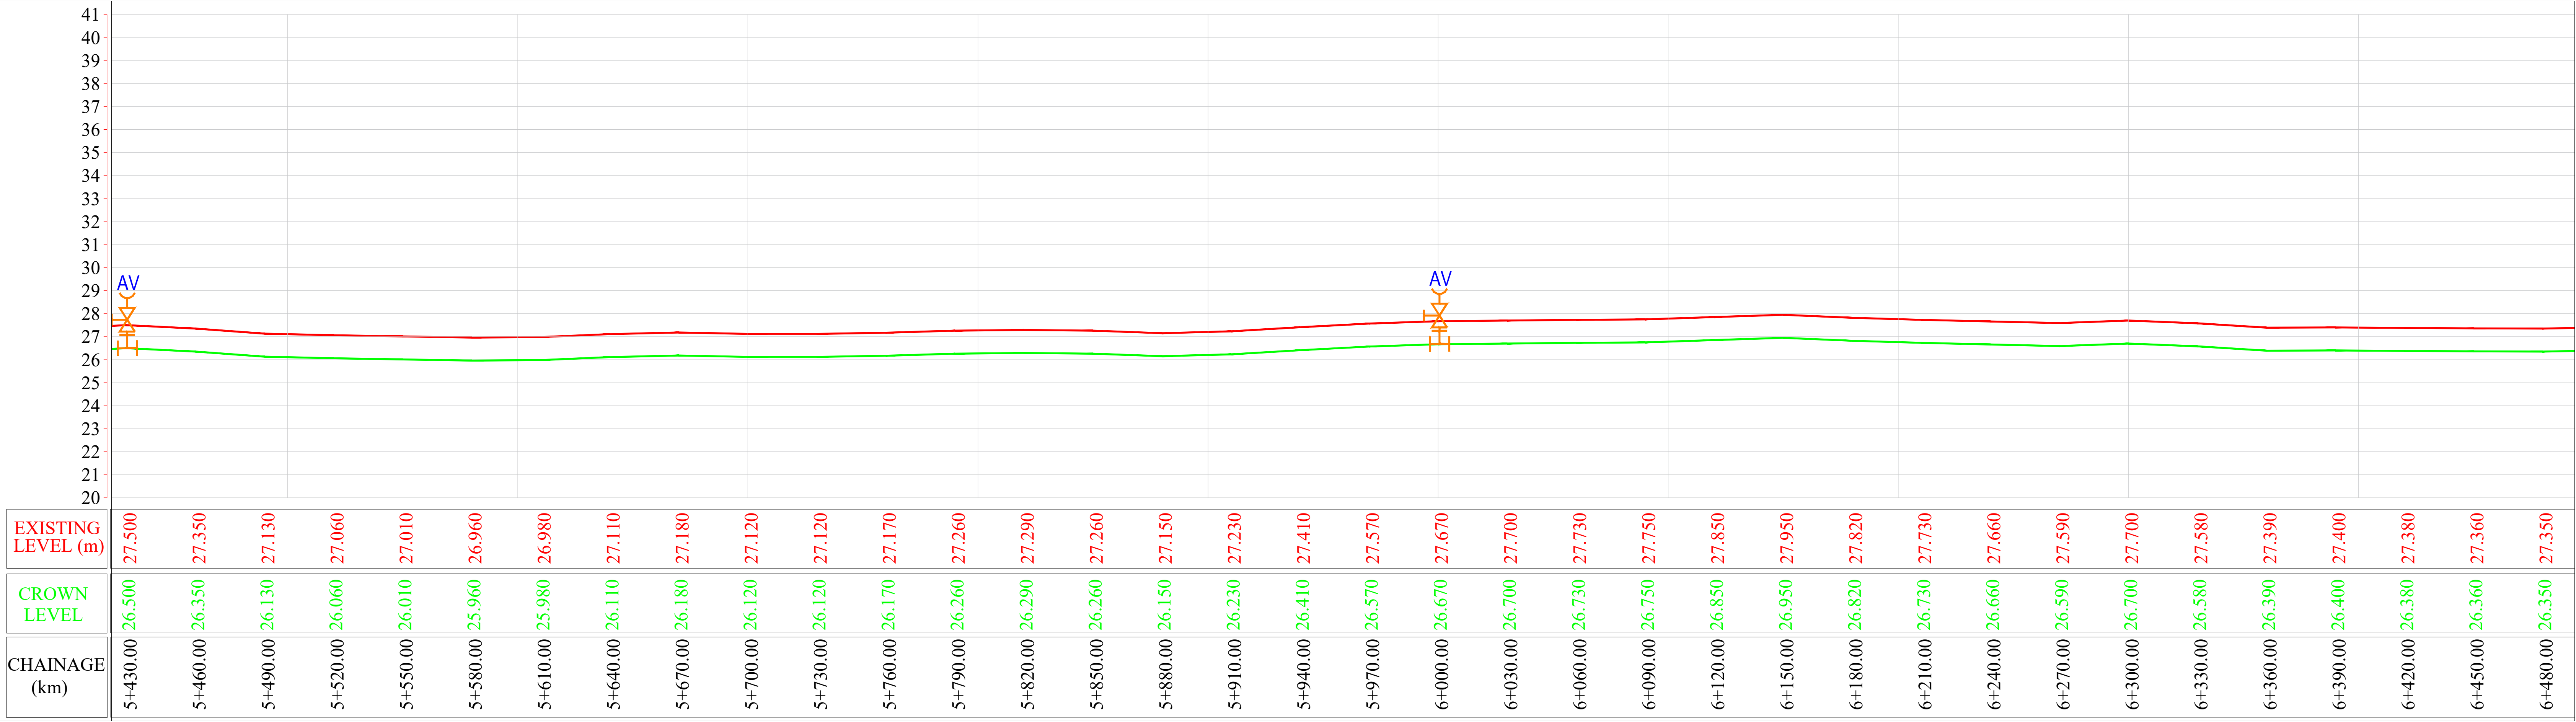

Legend :-

	Paver Road
	CC Road
	Katcha Road
	Nala
	Pipe Line
	Ward Bou.
	Paving Block Road
	Extra Load
	TBM
ABC	Text

DRG. TITLE :-

Meghapar_Gandhidham
Nagar Palika Water
Supply Line Survey

Date :-

13 Jan 2026


SCALE :-

N.T.S

SURVEY:-


DRAWN:-

CHECKED:-

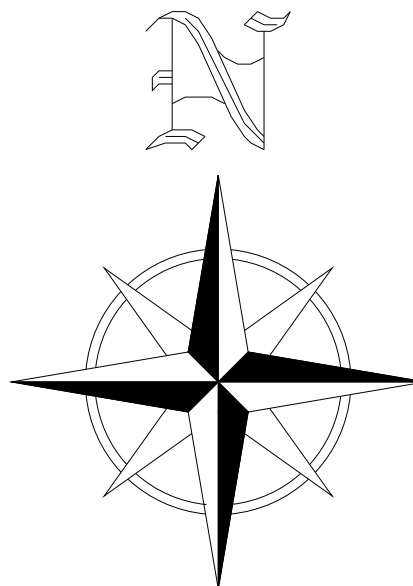





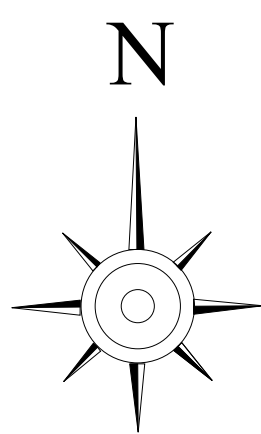




ALL DIMENSION AREA IN METER

Longitudnal Section



Legend :-

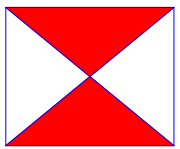	Paver Road
	CC Road
	Katcha Road
	Nala
	Pipe Line
	Ward Bou.
	Paving Block Road
	Extra Load
	TBM
ABC	Text

CH 6510 TO CH 7560

DRG. TITLE :-

Meghapar_Gandhidham
Nagar Palika Water
Supply Line Survey

Date :-

13 Jan 2026


SCALE :-

N.T.S


SURVEY:-

DRAWN:-


CHECKED:-

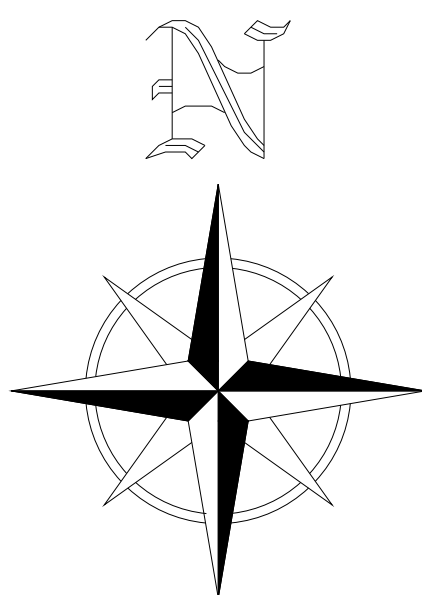



ALL DIMENSION AREA IN METER

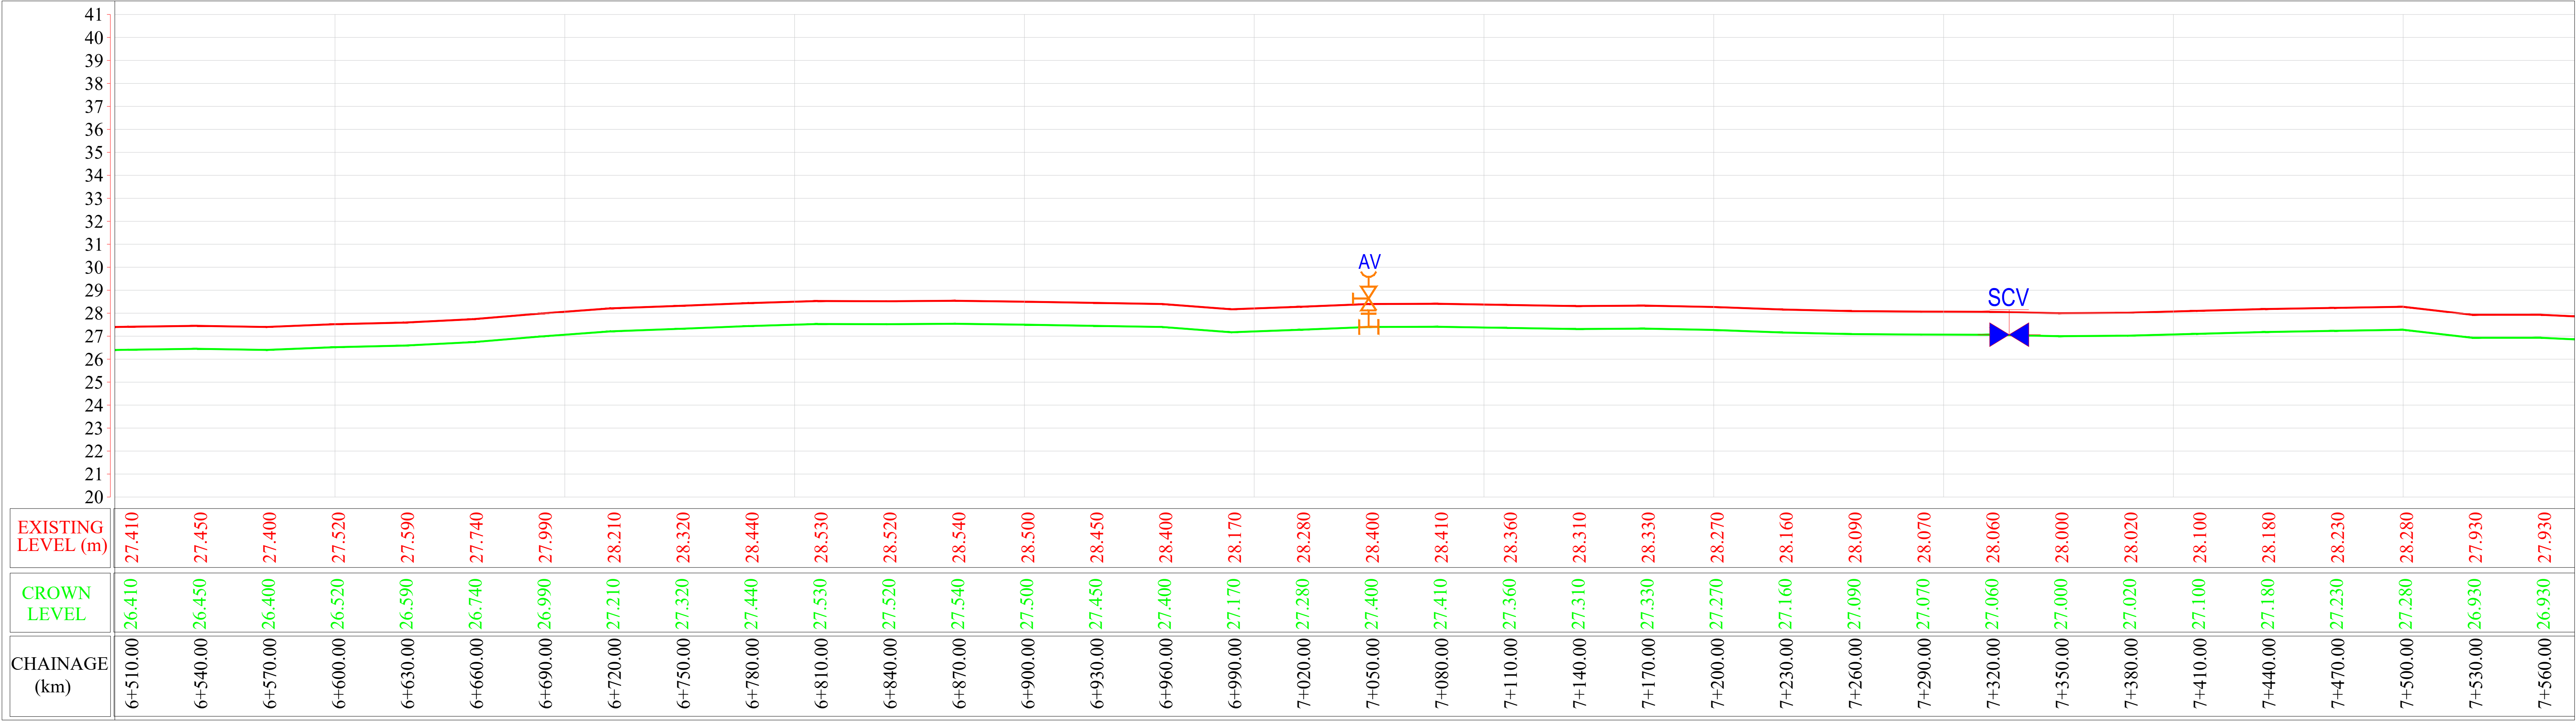

Longitudnal Section

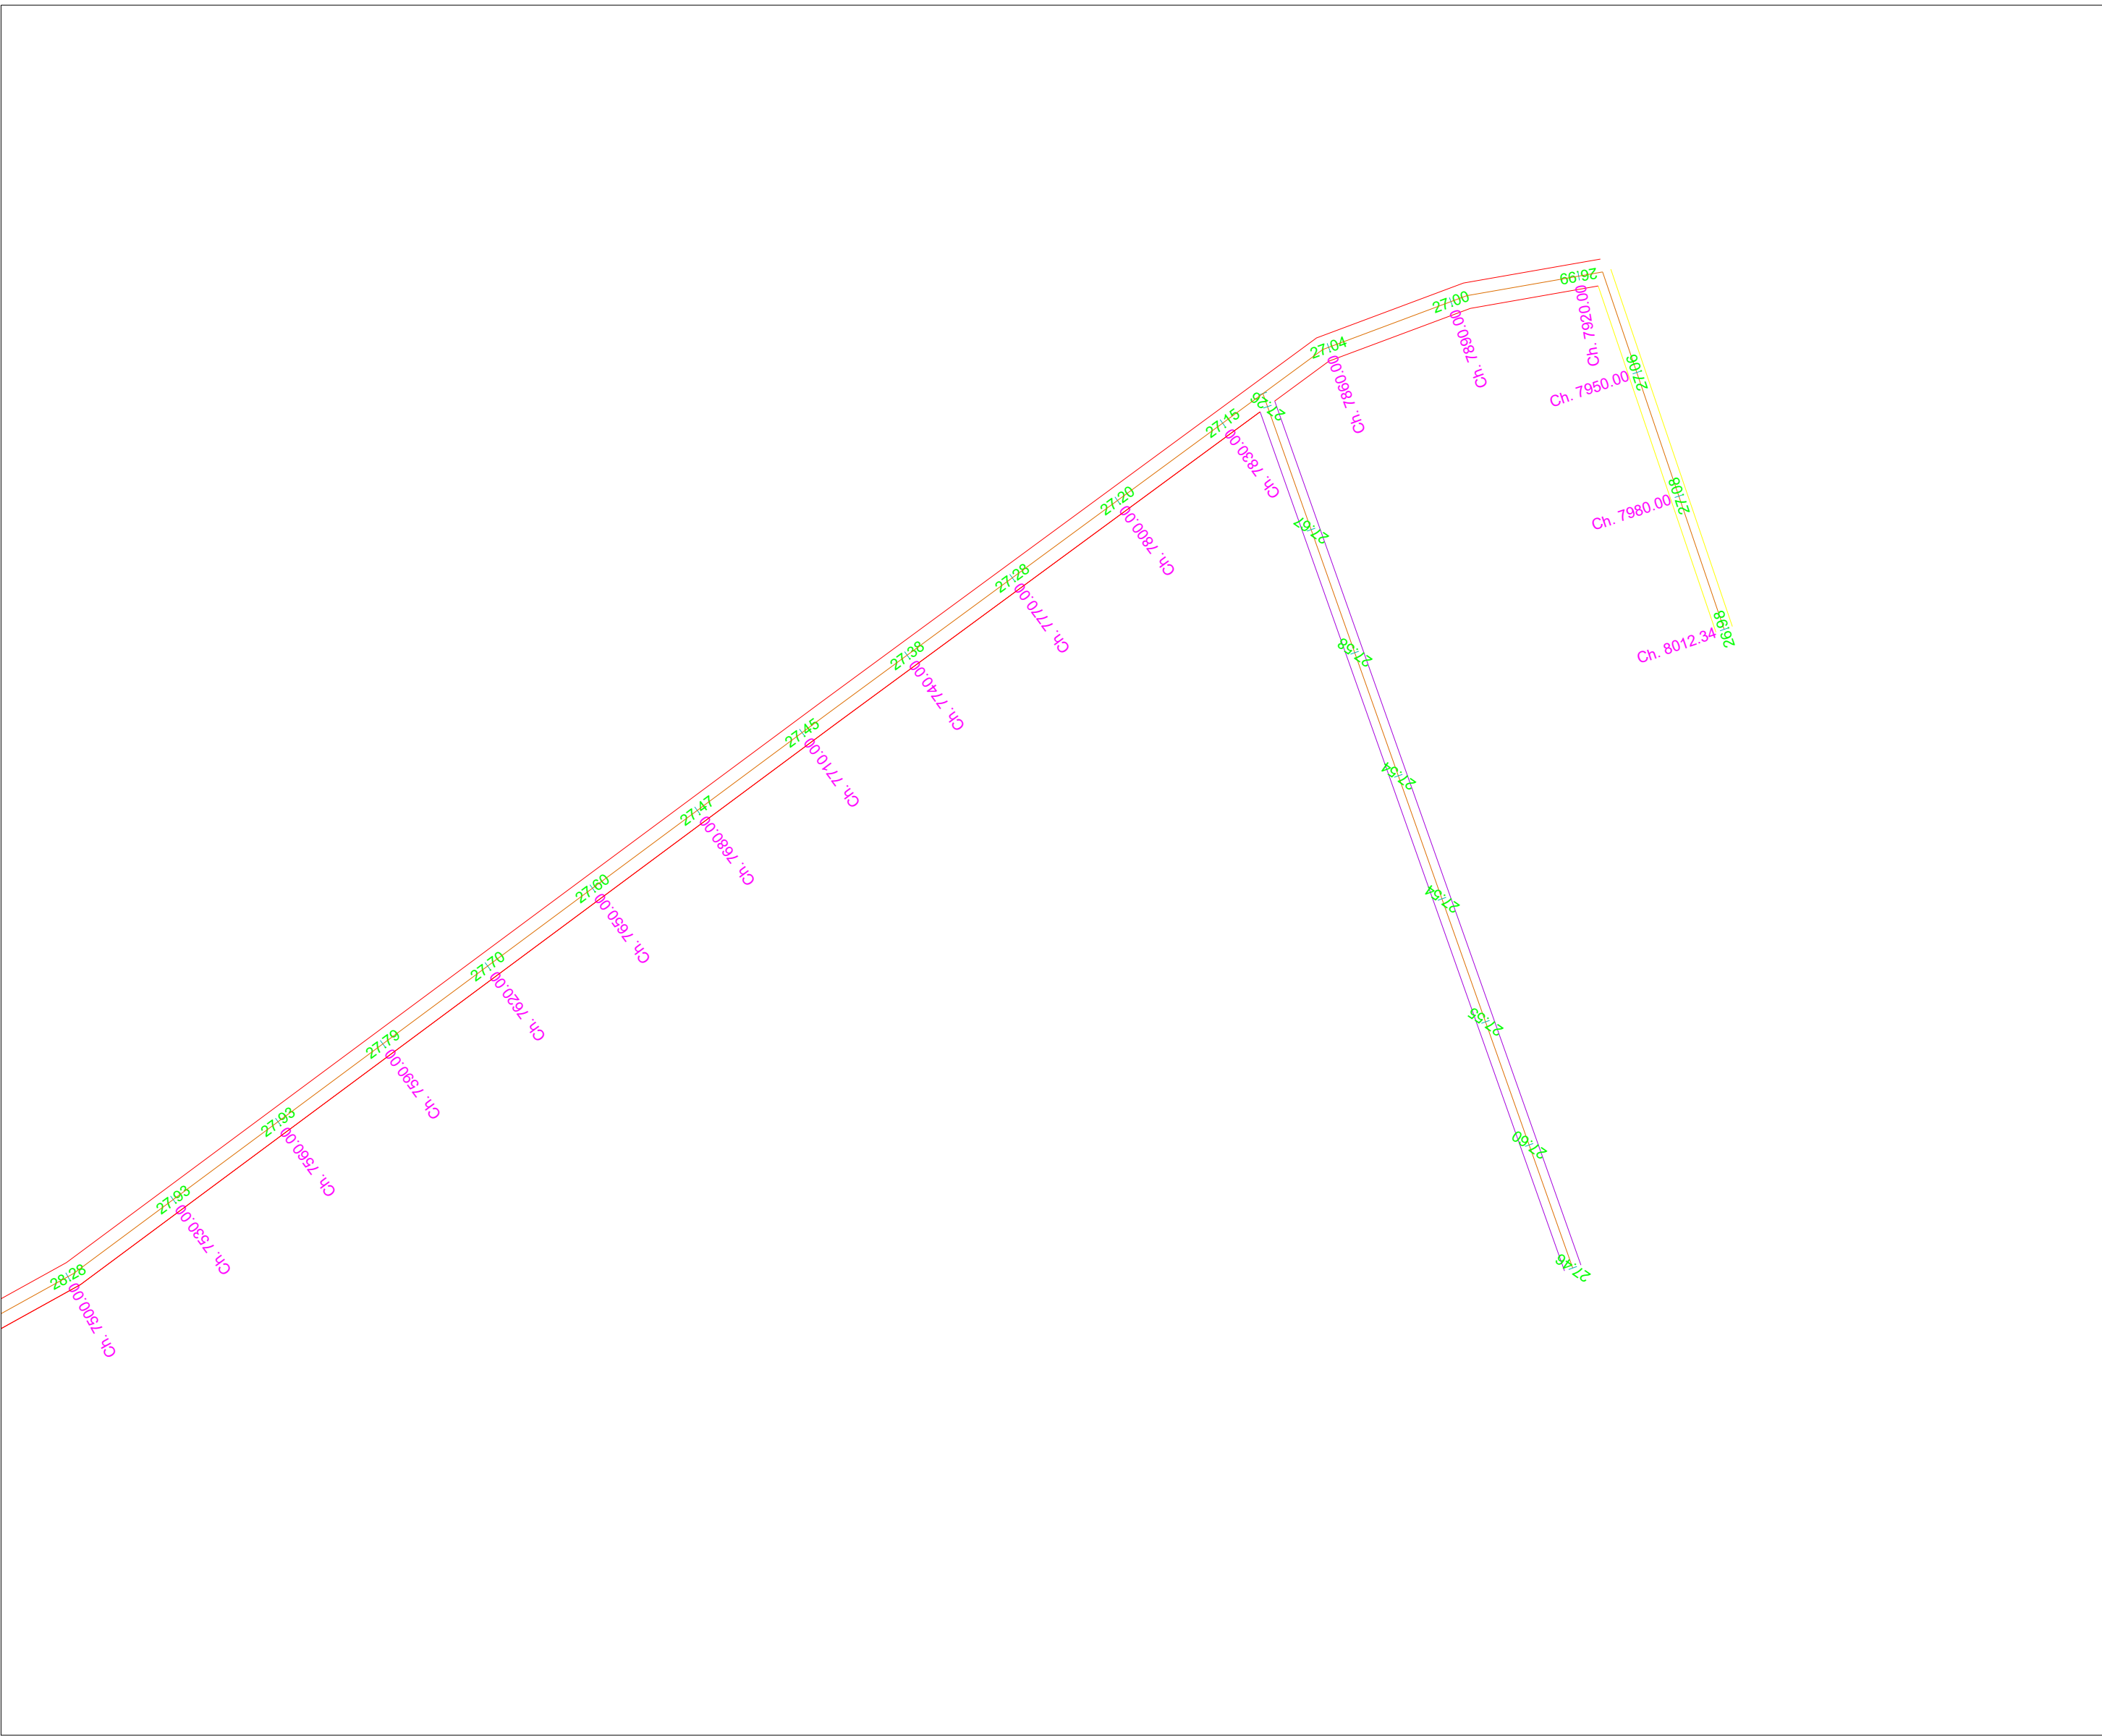

CH 7590 TO CH 8012

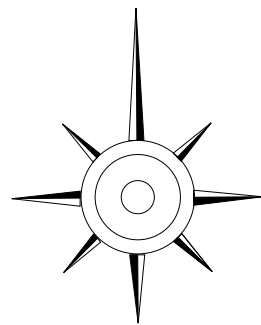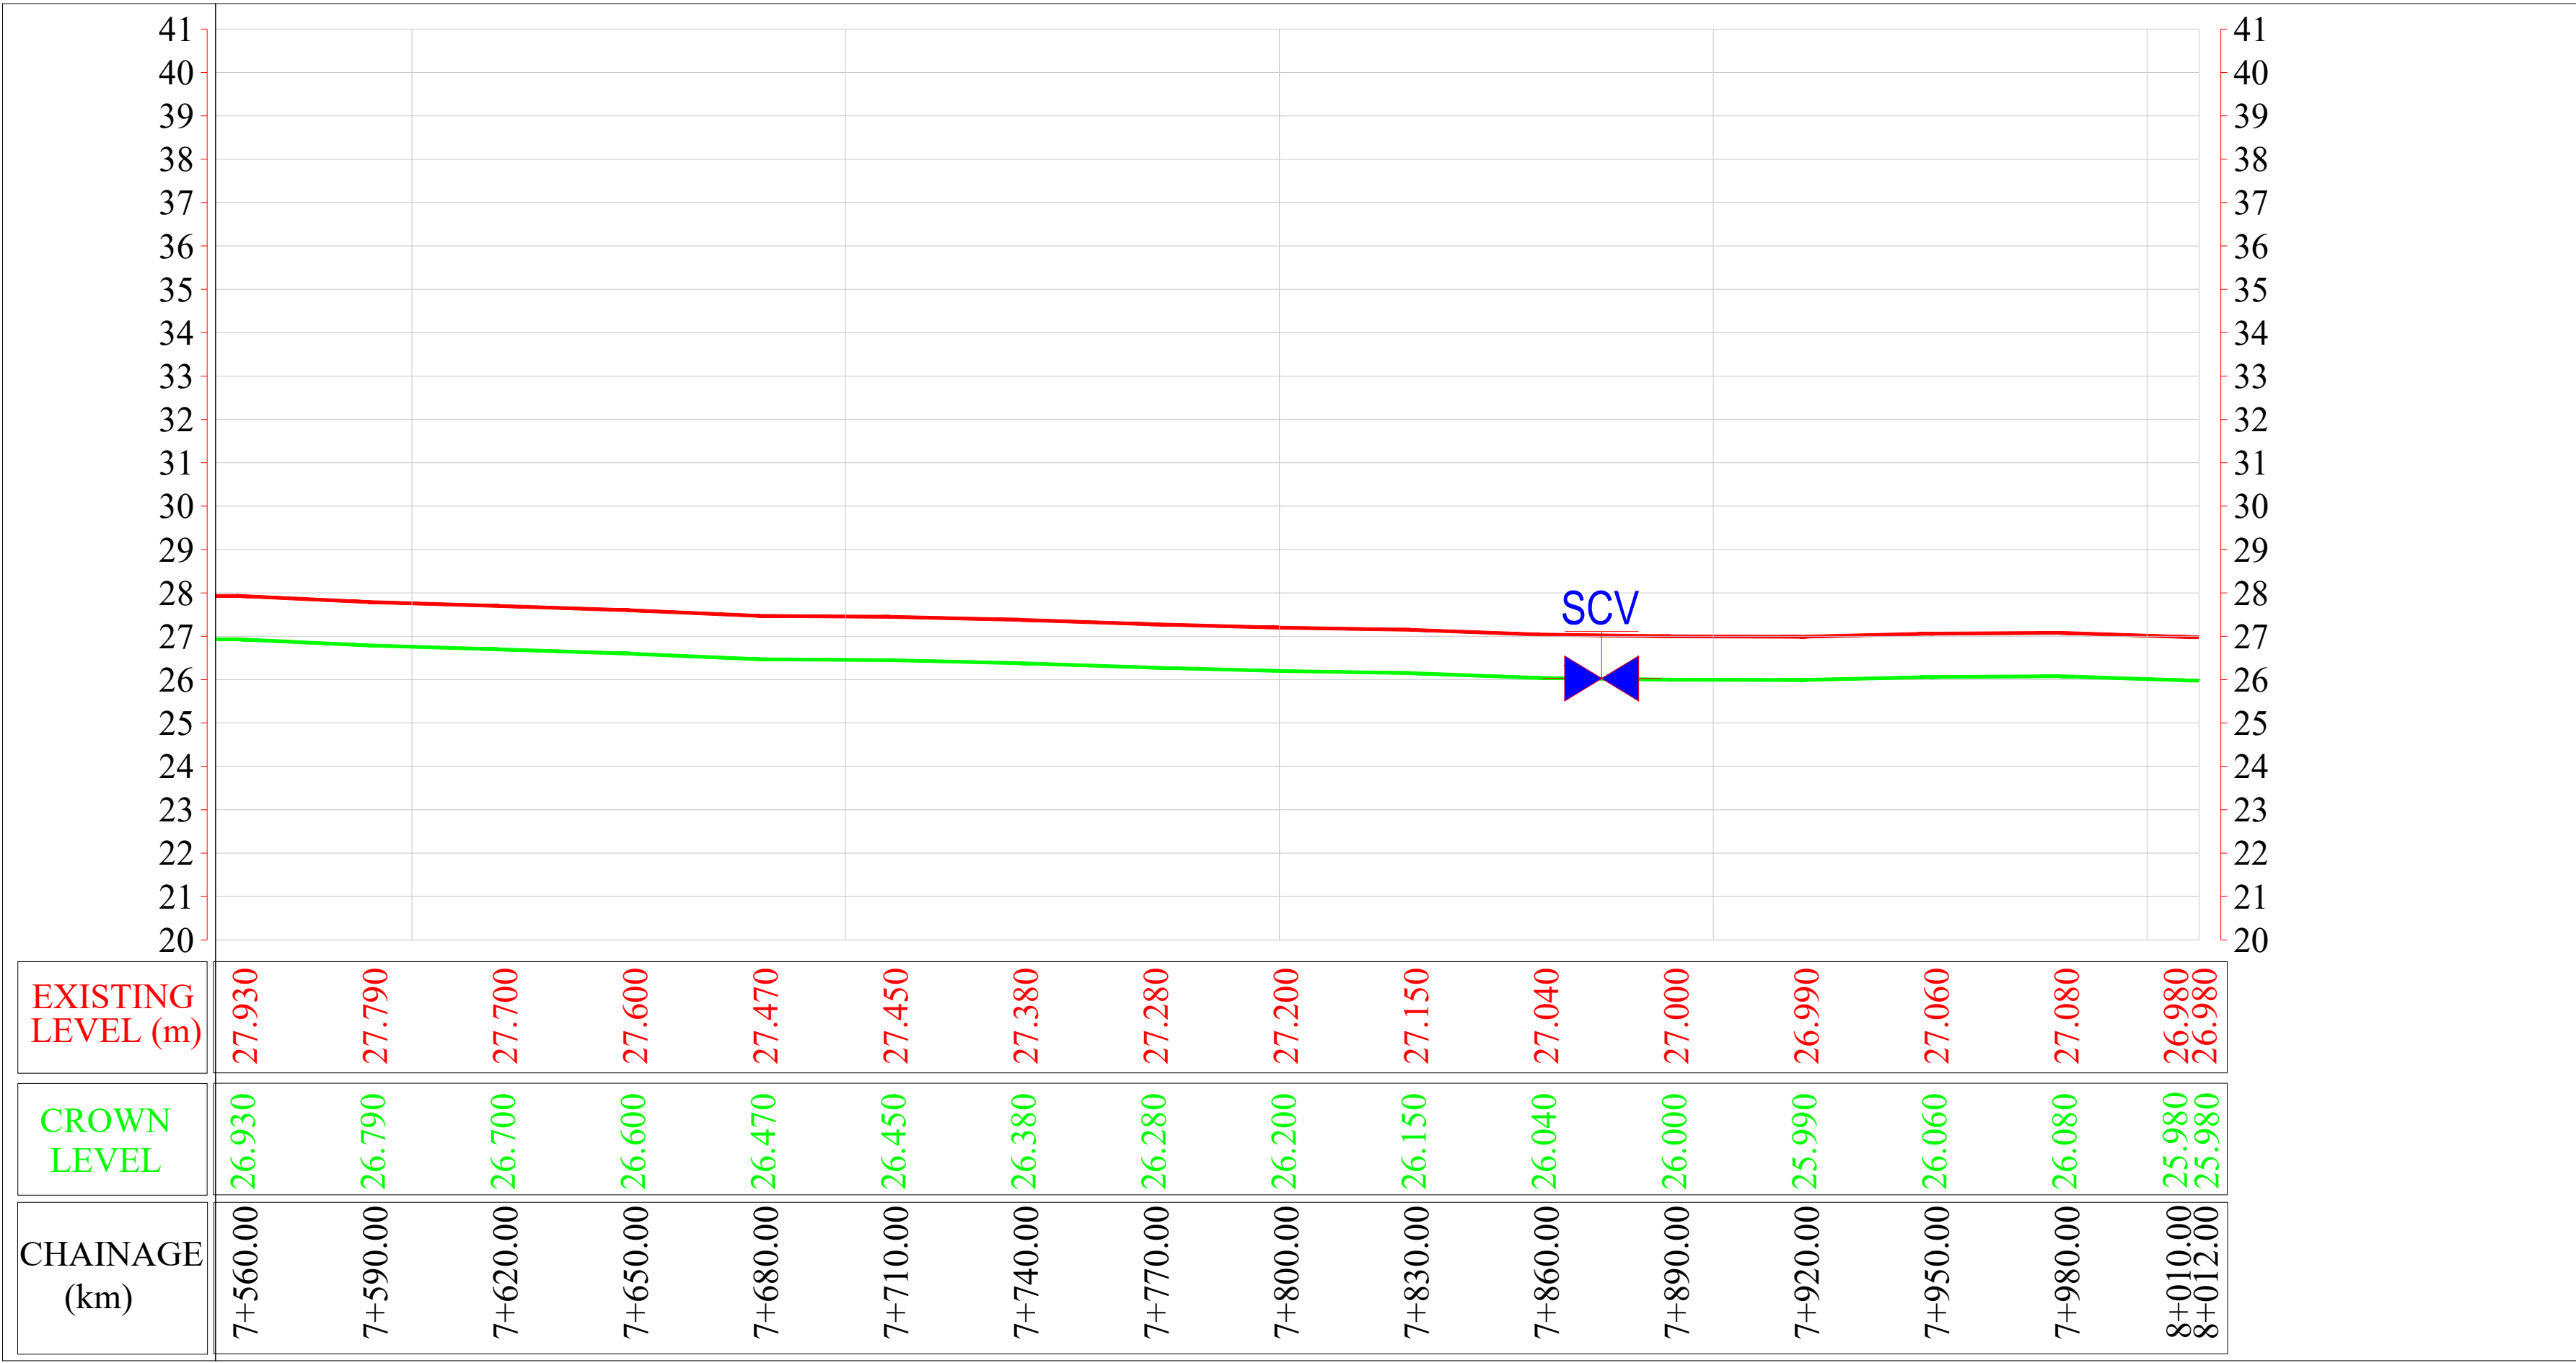

Legend :-

	Paver Road
	CC Road
	Katcha Road
	Nala
	Pipe Line
	Ward Bou.
	Paving Block Road
	Extra Load
	TBM
ABC	Text

DRG. TITLE :-

Meghapar_Gandhidham
Nagar Palika Water
Supply Line Survey

Date :-

13 Jan 2026


SCALE :-

N.T.S

SURVEY:-

DRAWN:-

CHECKED:-

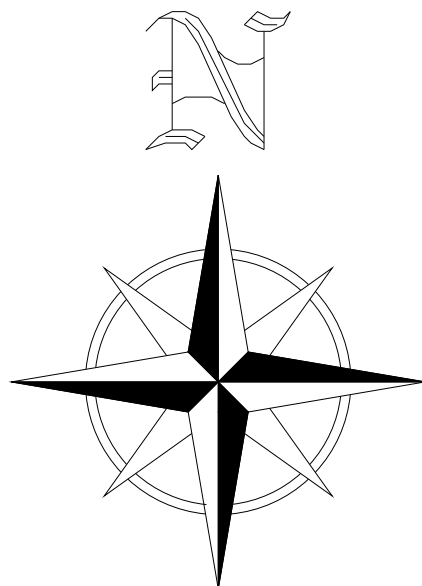

ALL DIMENSION AREA IN METER