









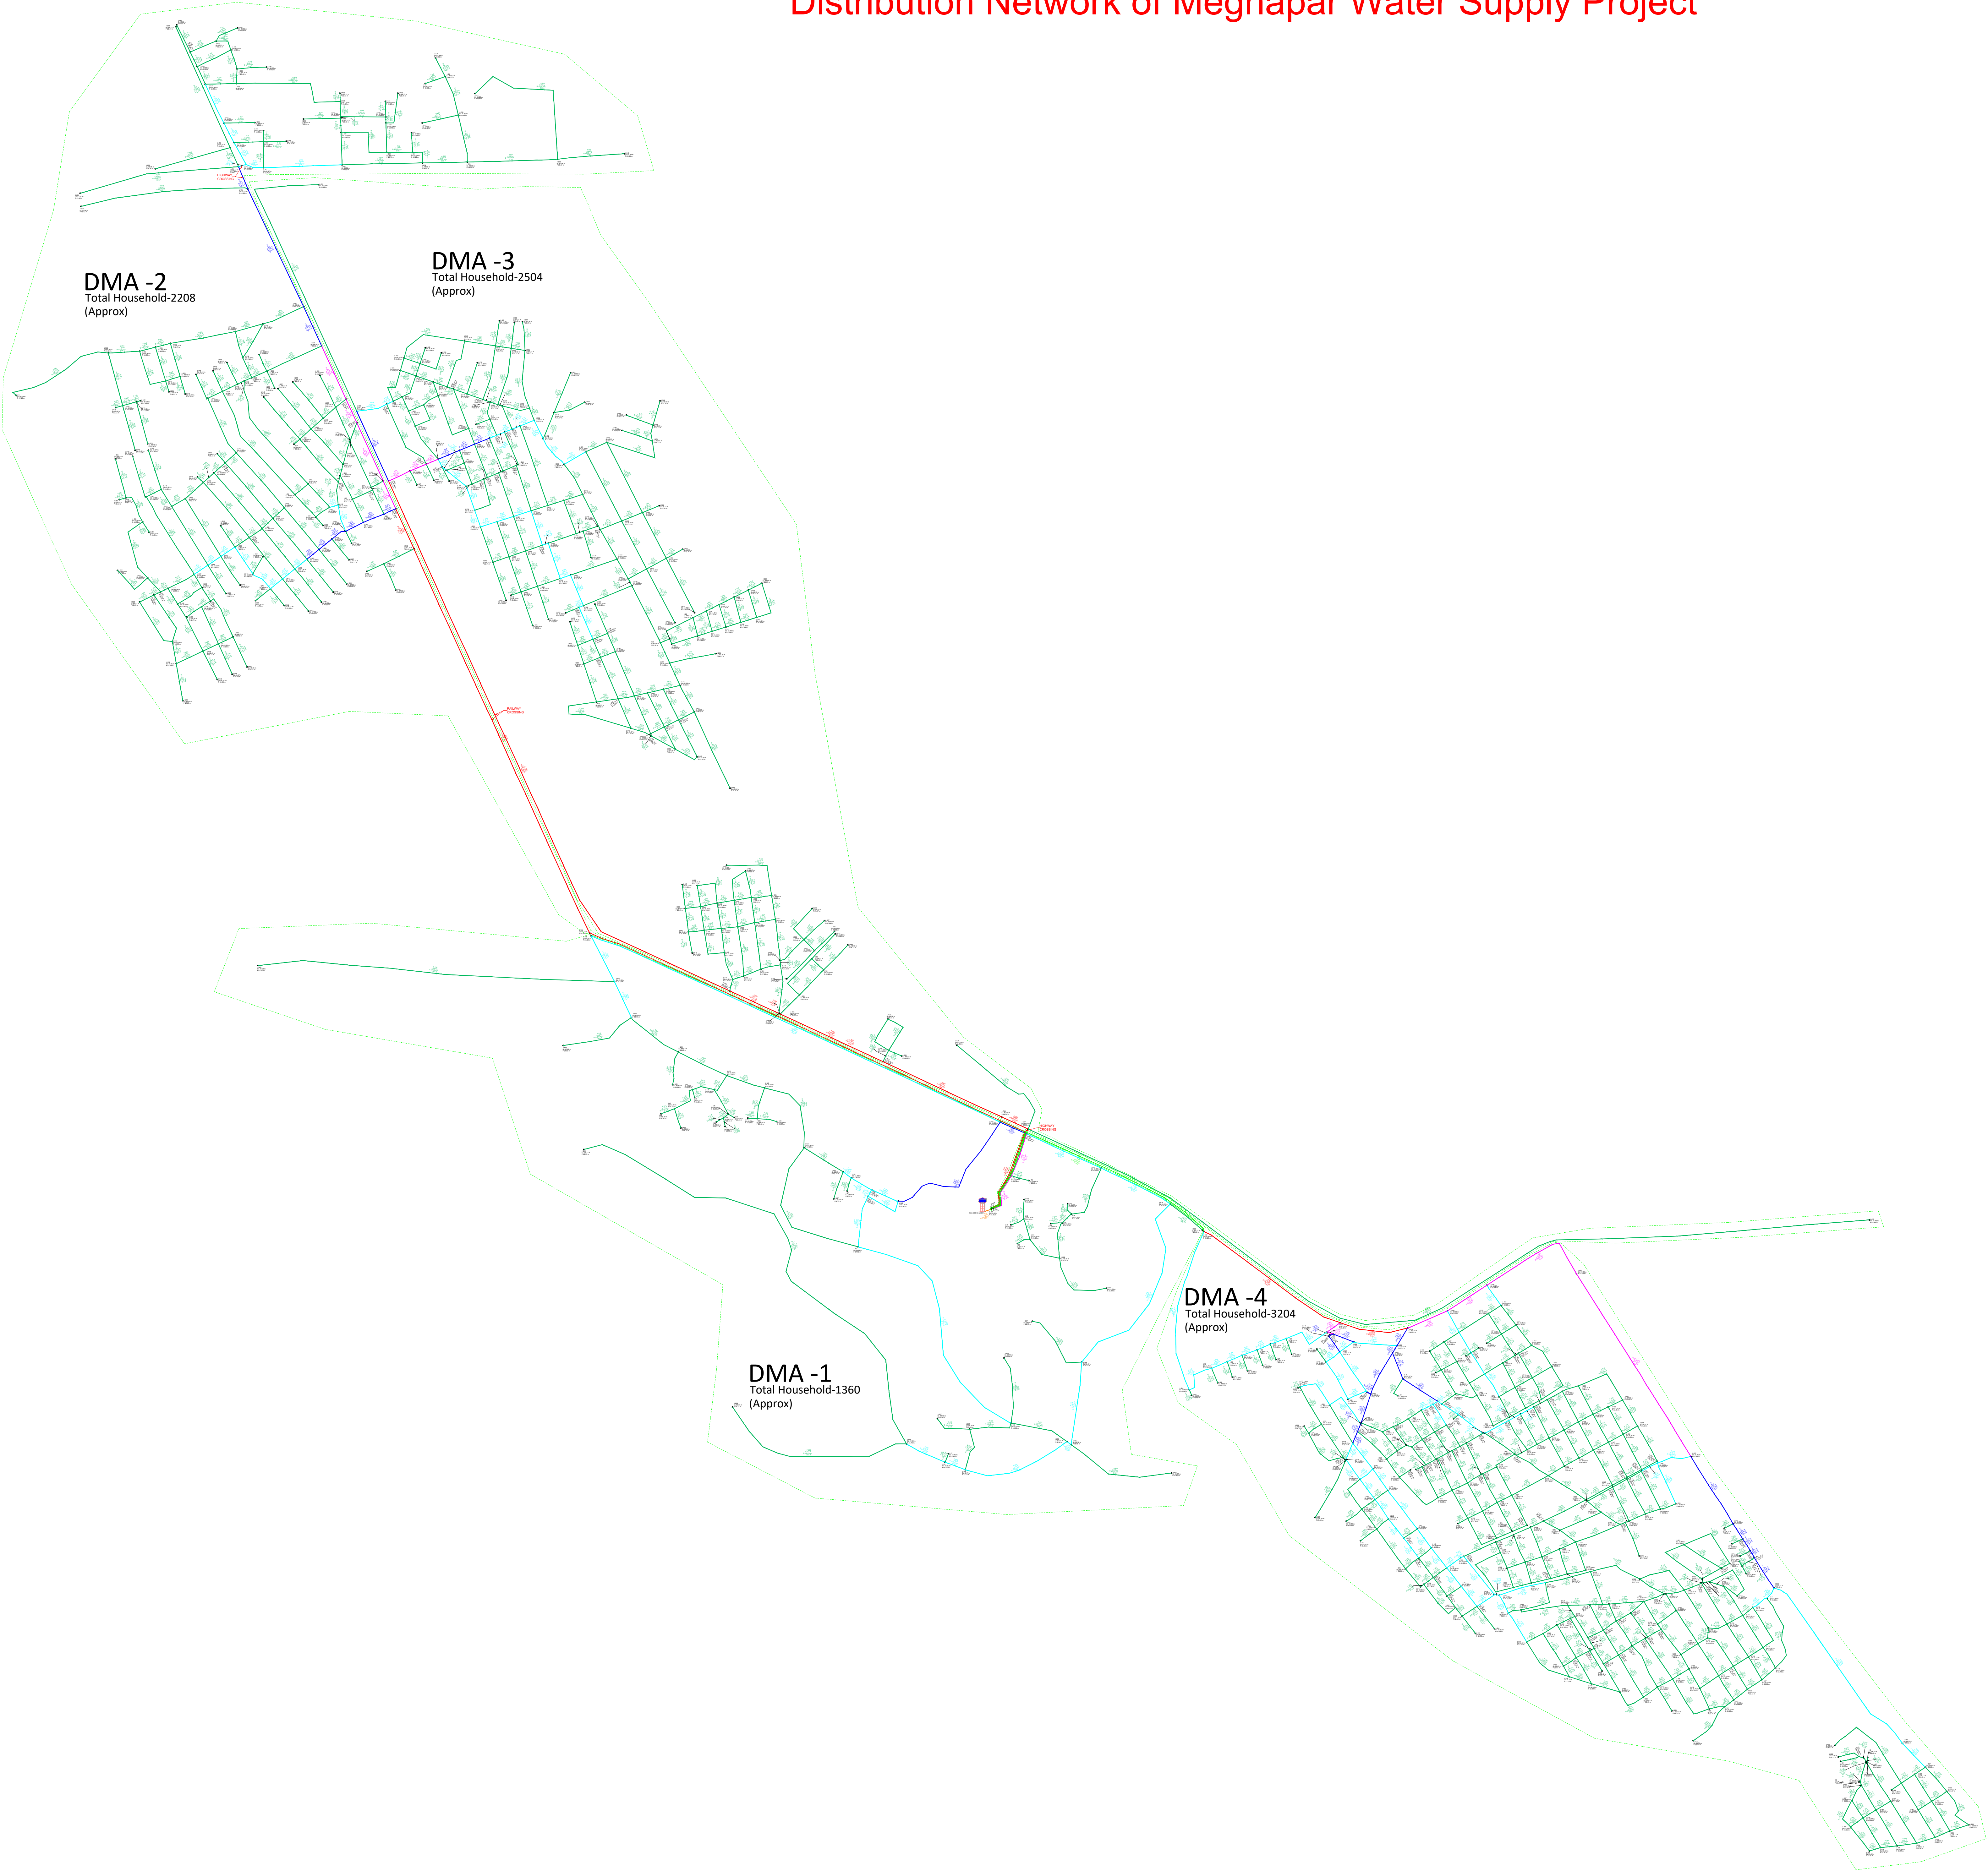

Distribution Network of Meghapar Water Supply Project



Legend :-

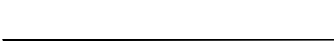	Paver Road
	CC Road
	Katcha Road
	Nala
	Pipe Line
	Ward Bou.
	Paving Block Road
	Extra Load
	TBM
ABC	Text


Total Length:- 76534.0 Mt.  
Total Length:- 76.534 K.M.

DRG. TITLE :-  
Meghapar\_Gandhidham  
Nagar Palika Water  
Line Survey

Date :-  
13 Jan 2026

SCALE :-  
N.T.S


SURVEY:-  
  
DRAWN:-  
  
CHECKED:-

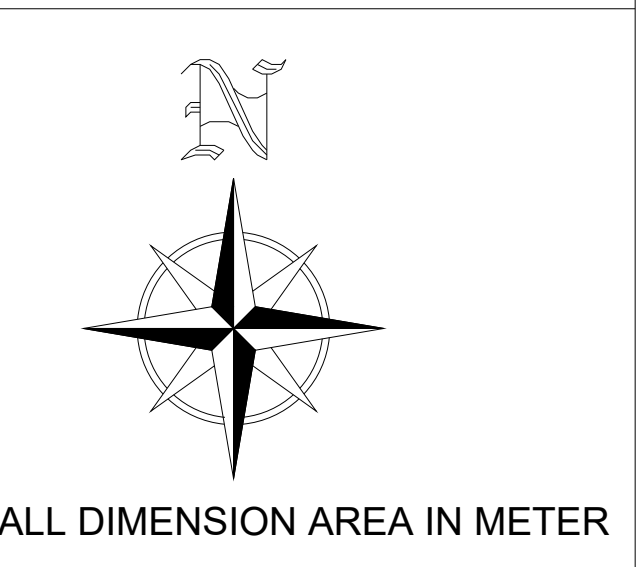

FOR TENDER PURPOSE  
ONLY



Rising Mains of Meghapar Water Supply Project

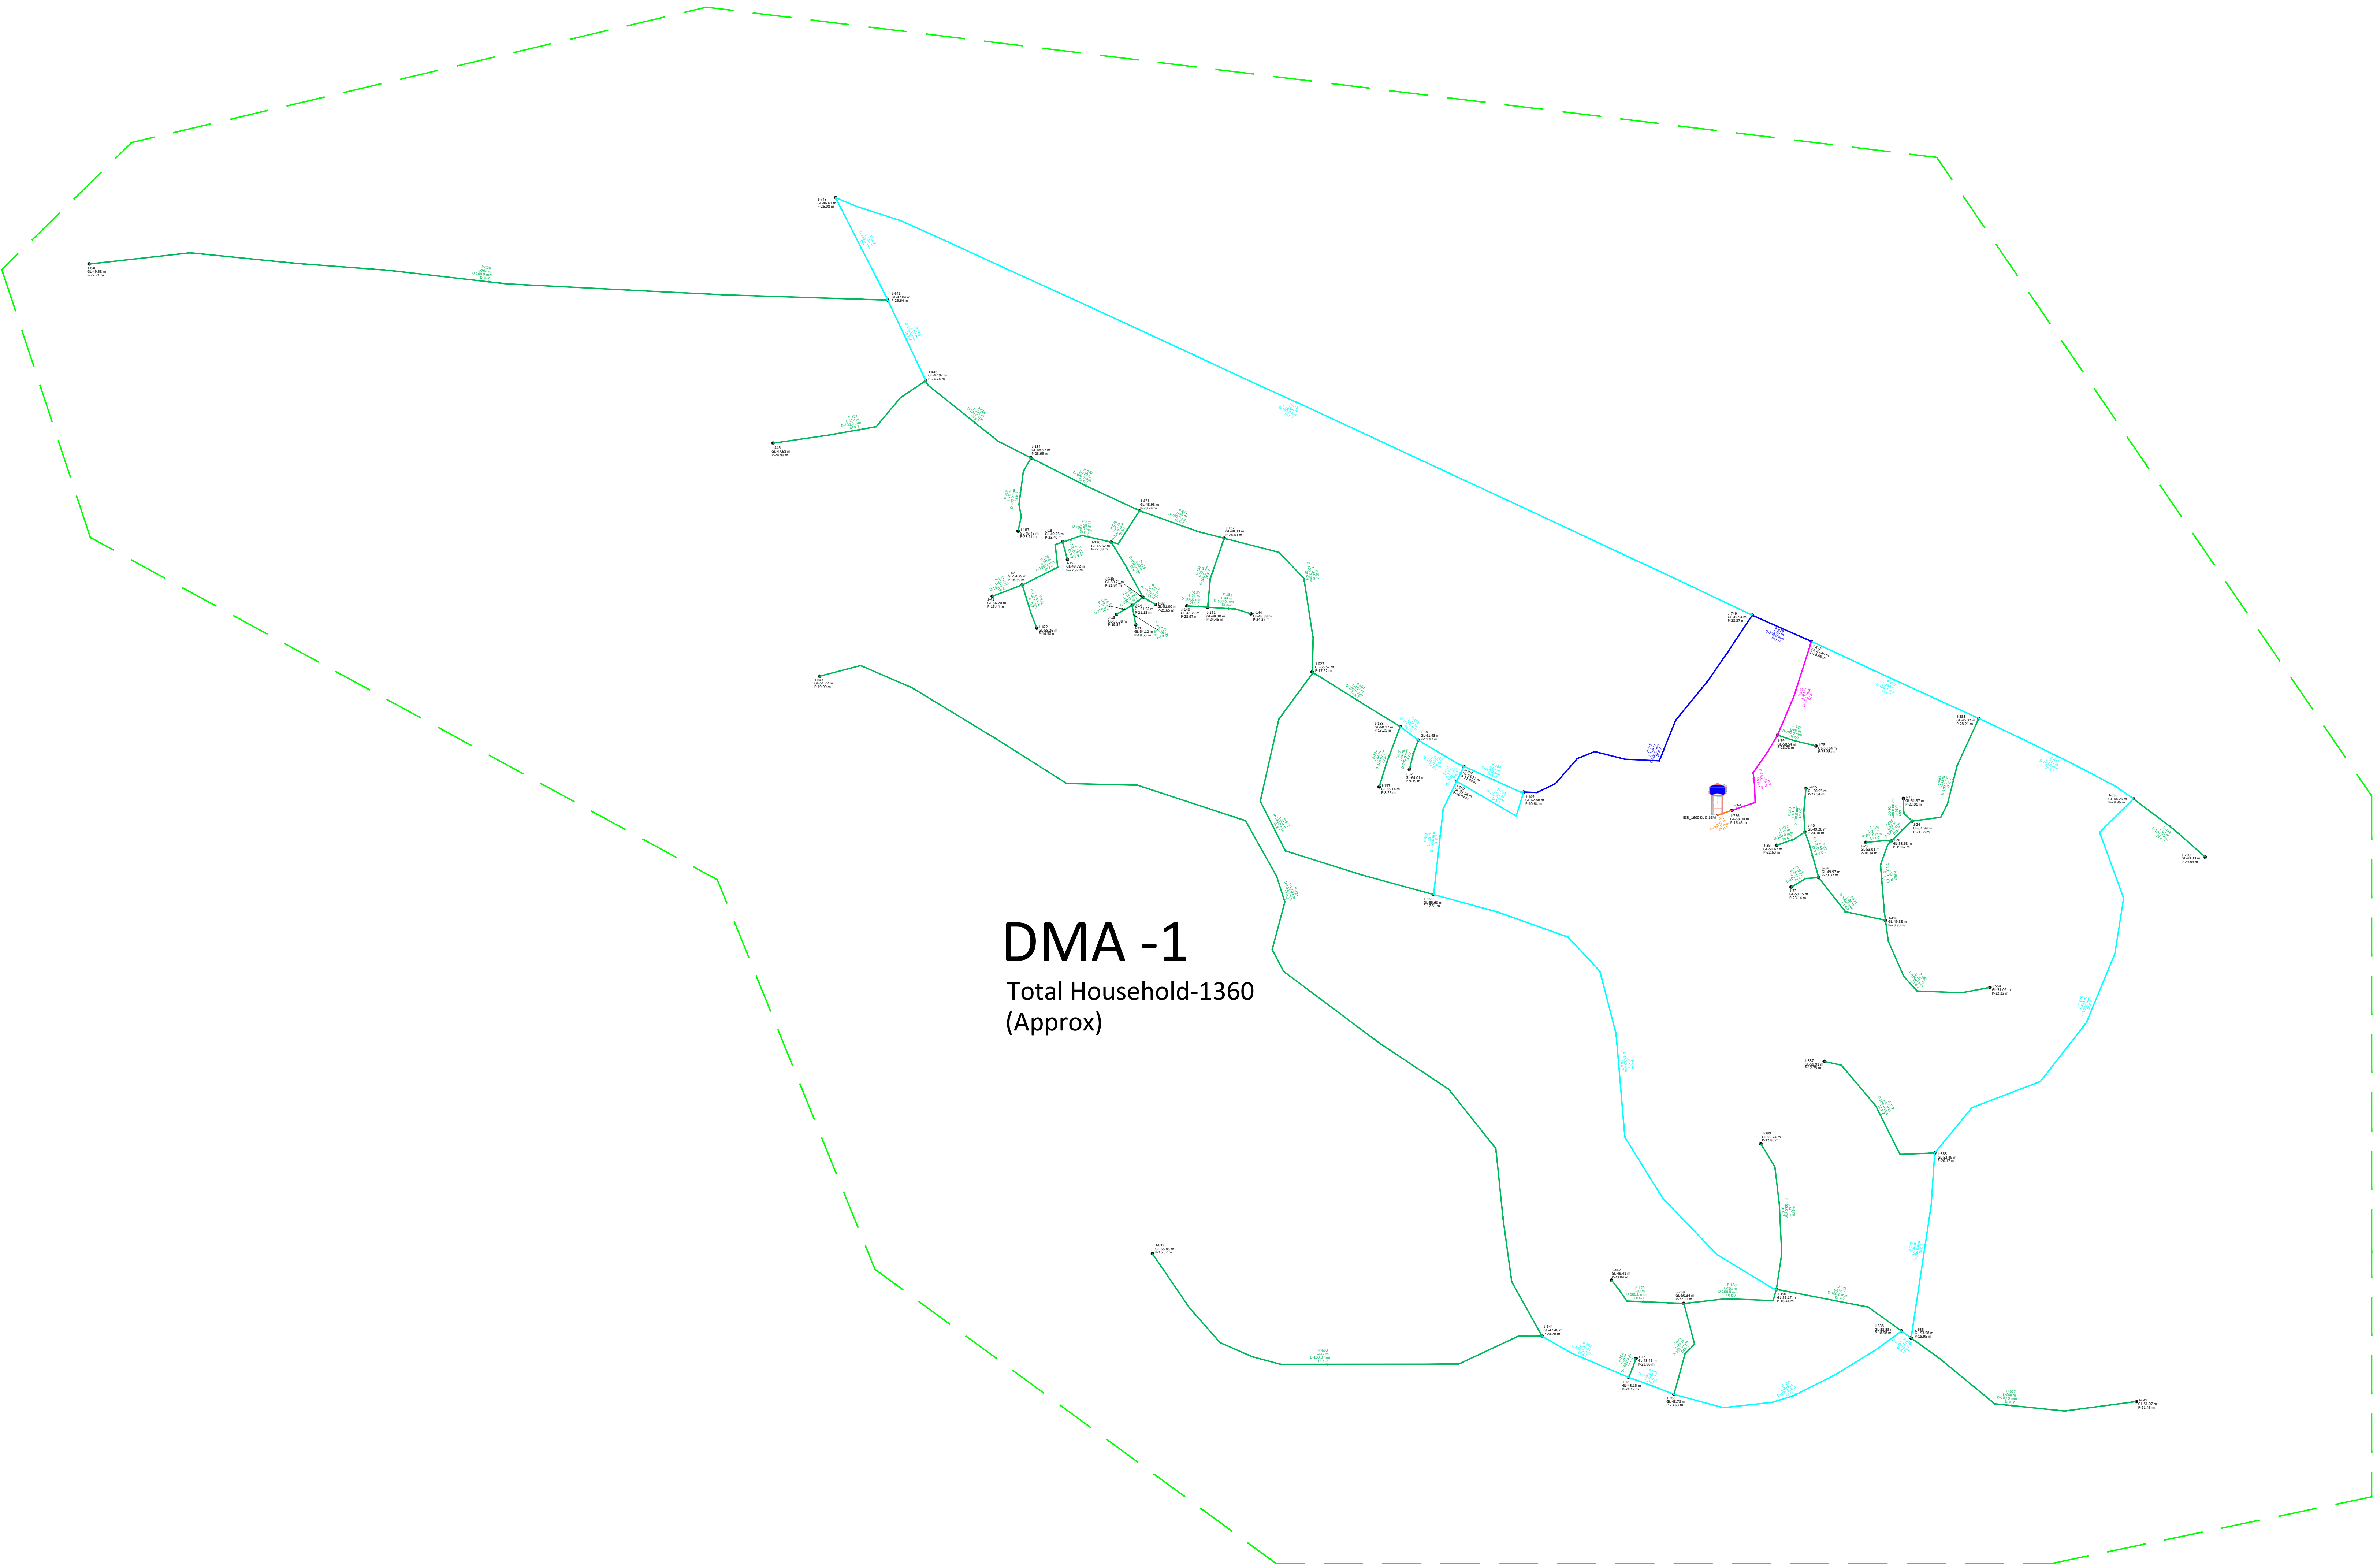

Legend :-

	Paver Road
	CC Road
	Katcha Road
	Nala
	Pipe Line
	Ward Bou.
	Paving Block Road
	Extra Load
	TBM
ABC	Text

DRG. TITLE :-  
Meghapar\_Gandhidham  
Nagar Palika Water  
Line Survey


Date :-  
13 Jan 2026

SCALE :-  
N.T.S

SURVEY:-

DRAWN:-


CHECKED:-

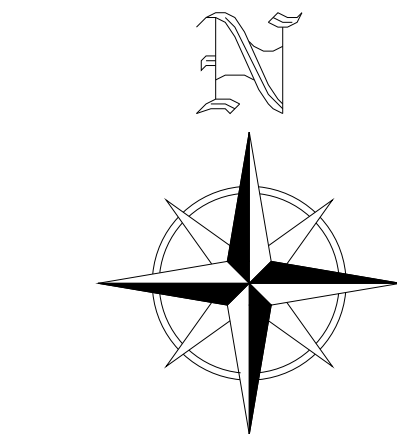







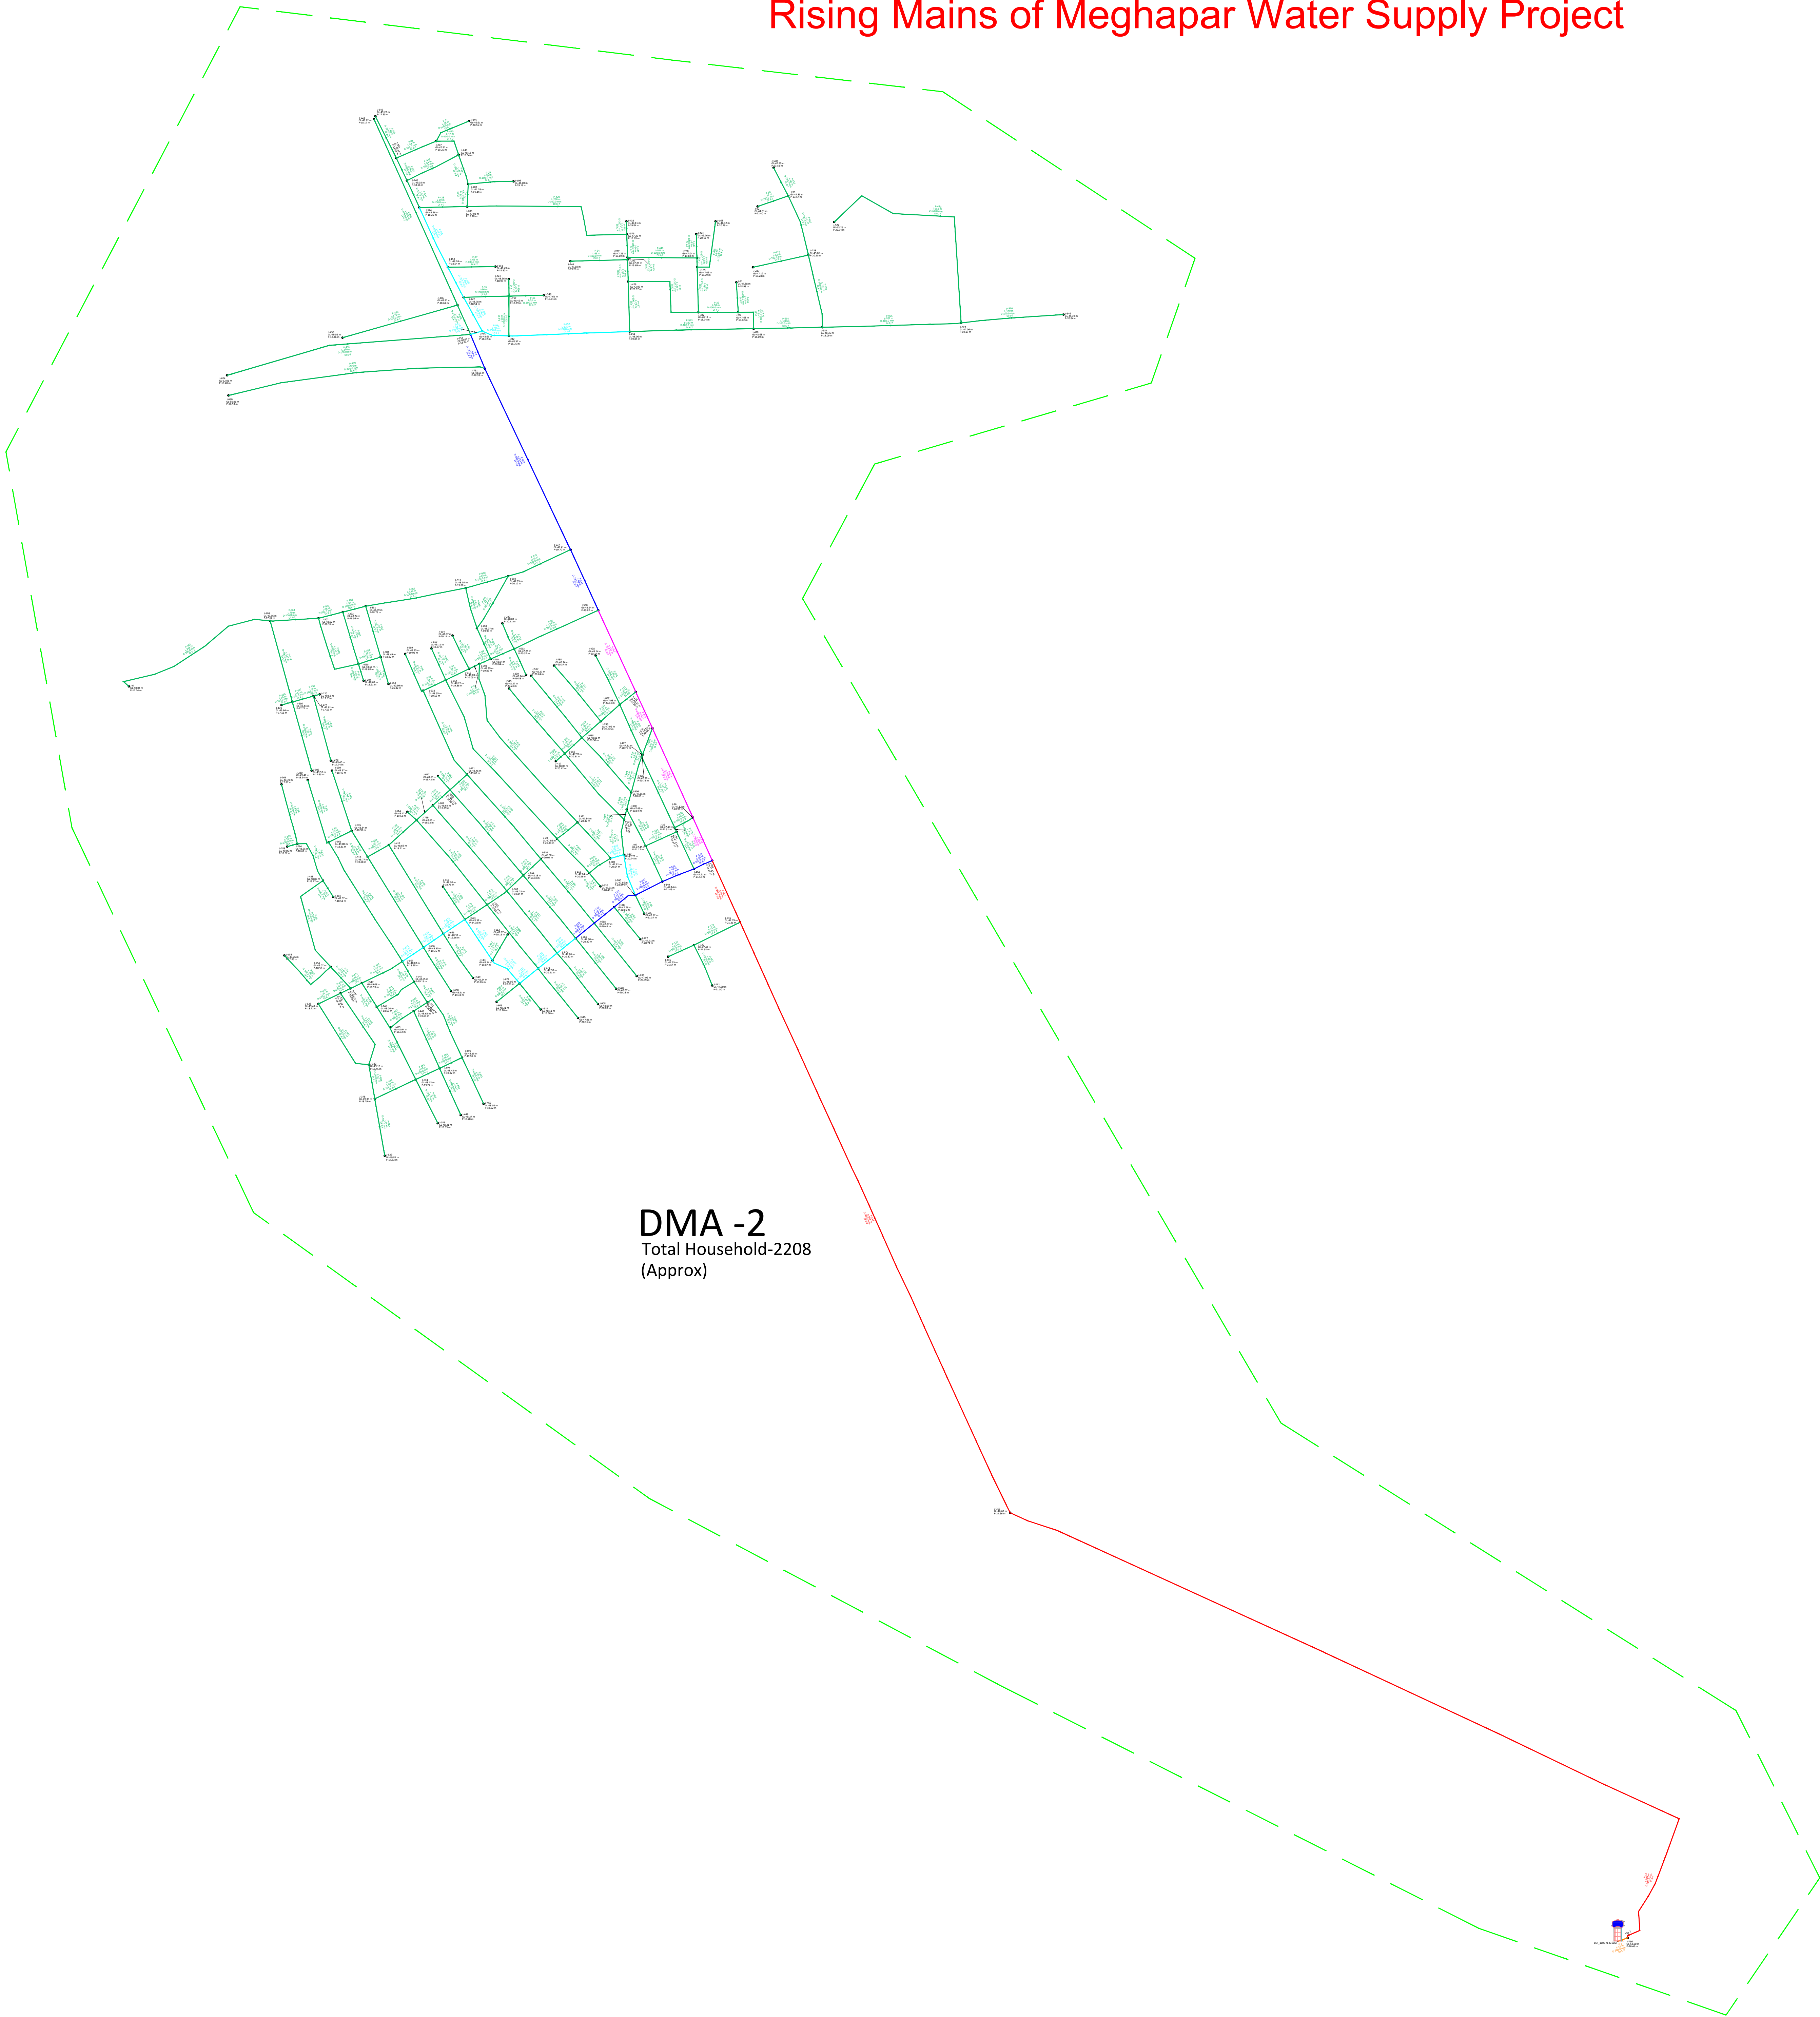


ALL DIMENSION AREA IN METER

FOR TENDER PURPOSE  
ONLY

Rising Mains of Meghapar Water Supply Project



Legend :-

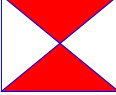	Paver Road
	CC Road
	Katcha Road
	Nala
	Pipe Line
	Ward Bou.
	Paving Block Road
	Extra Load
	TBM
ABC	Text


DRG. TITLE :-  
Meghapar\_Gandhidham  
Nagar Palika Water  
Line Survey

Date :- 13 Jan 2026	SCALE :- N.T.S
------------------------	-------------------

SURVEY:-

DRAWN:-

CHECKED:-

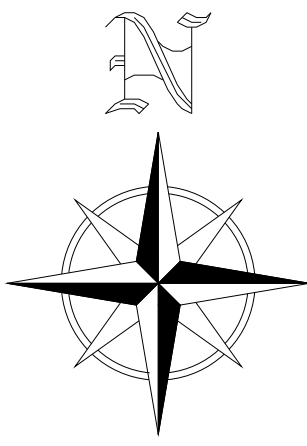

ALL DIMENSION AREA IN METER










FOR TENDER PURPOSE  
ONLY



Rising Mains of Meghapar Water Supply Project

DMA -3  
Total Household-2504  
(Approx)

Legend :-

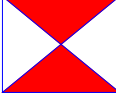	Paver Road
	CC Road
	Katcha Road
	Nala
	Pipe Line
	Ward Bou.
	Paving Block Road
	Extra Load
	TBM
ABC	Text

DRG. TITLE :-  
Meghapar\_Gandhidham  
Nagar Palika Water  
Line Survey


Date :-  
13 Jan 2026

SCALE :-  
N.T.S

SURVEY:-

DRAWN:-

CHECKED:-

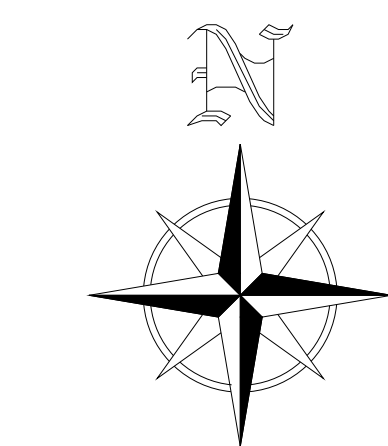


ALL DIMENSION AREA IN METER







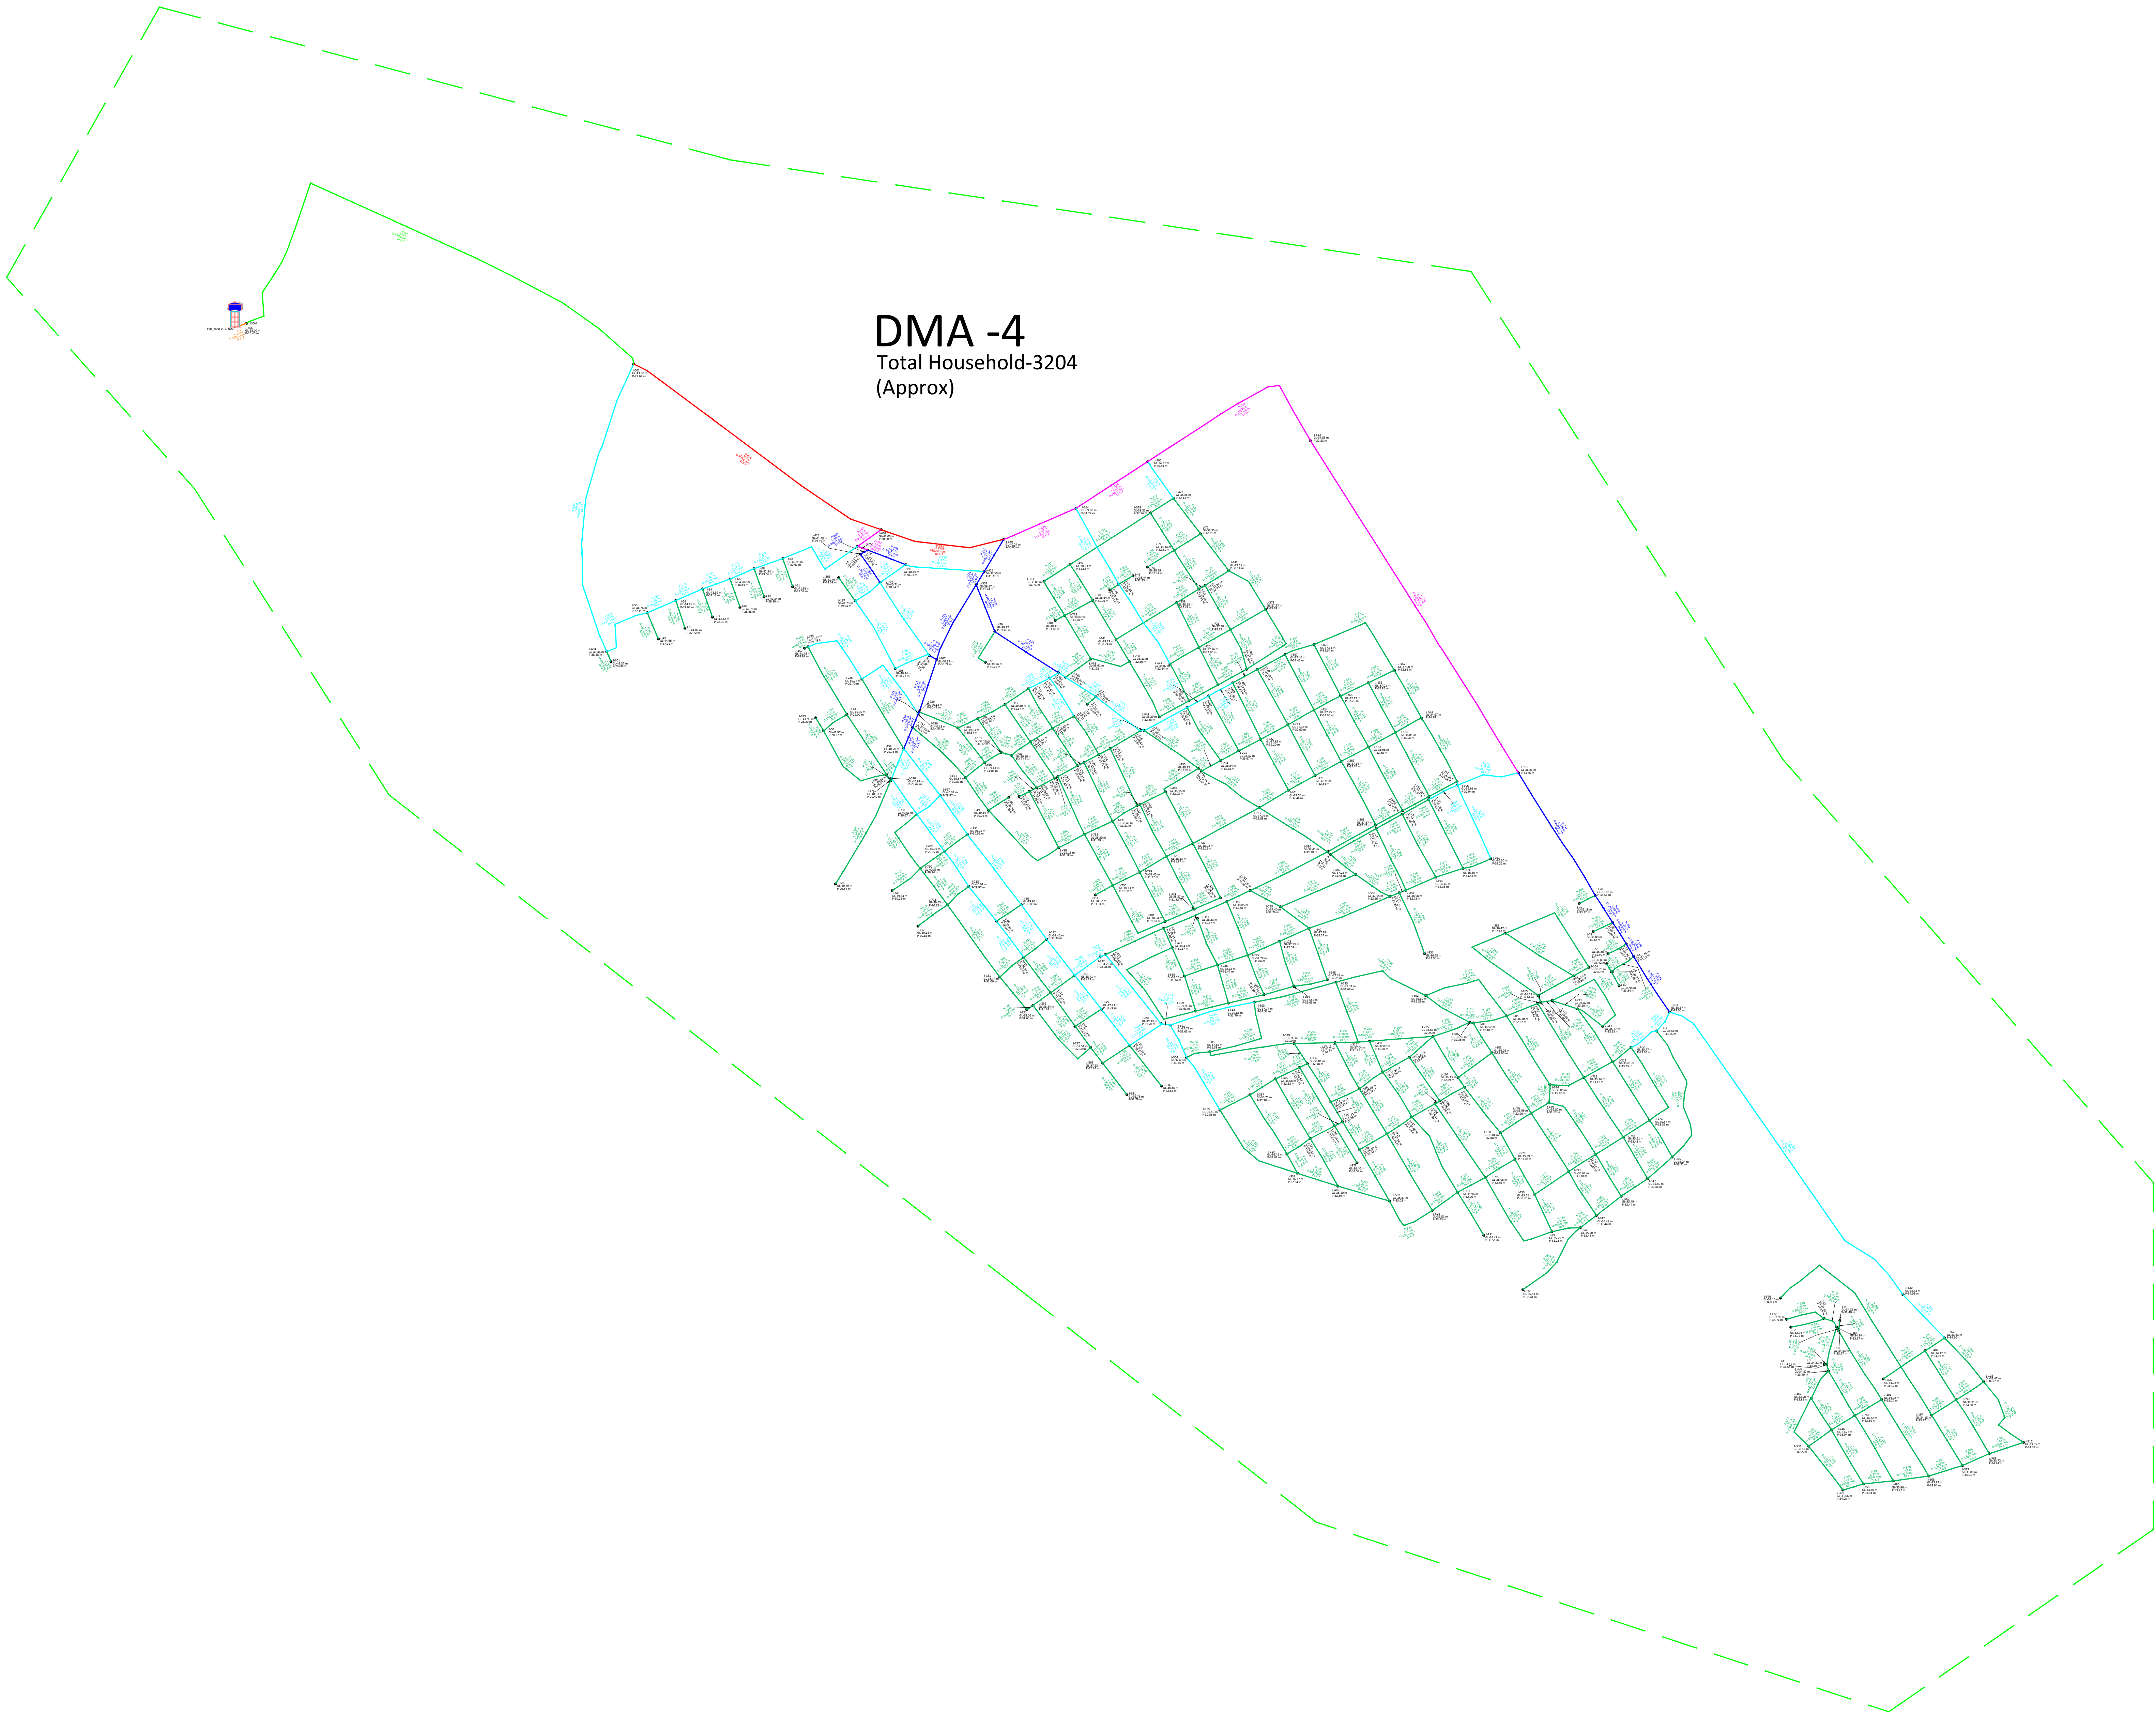


FOR TENDER PURPOSE  
ONLY



Rising Mains of Meghapar Water Supply Project




Legend :-

	Paver Road
	CC Road
	Katcha Road
	Nala
	Pipe Line
	Ward Bou.
	Paving Block Road
	Extra Load
	TBM
ABC	Text

DRG. TITLE :-  
Meghapar\_Gandhidham  
Nagar Palika Water  
Line Survey

Date :- 13 Jan 2026	SCALE :- N.T.S
------------------------	-------------------

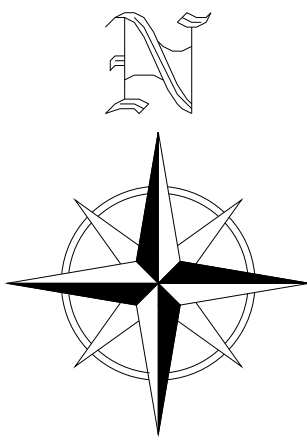SURVEY:-	 ALL DIMENSION AREA IN METER
DRAWN:-	
CHECKED:-	

FOR TENDER PURPOSE  
ONLY