
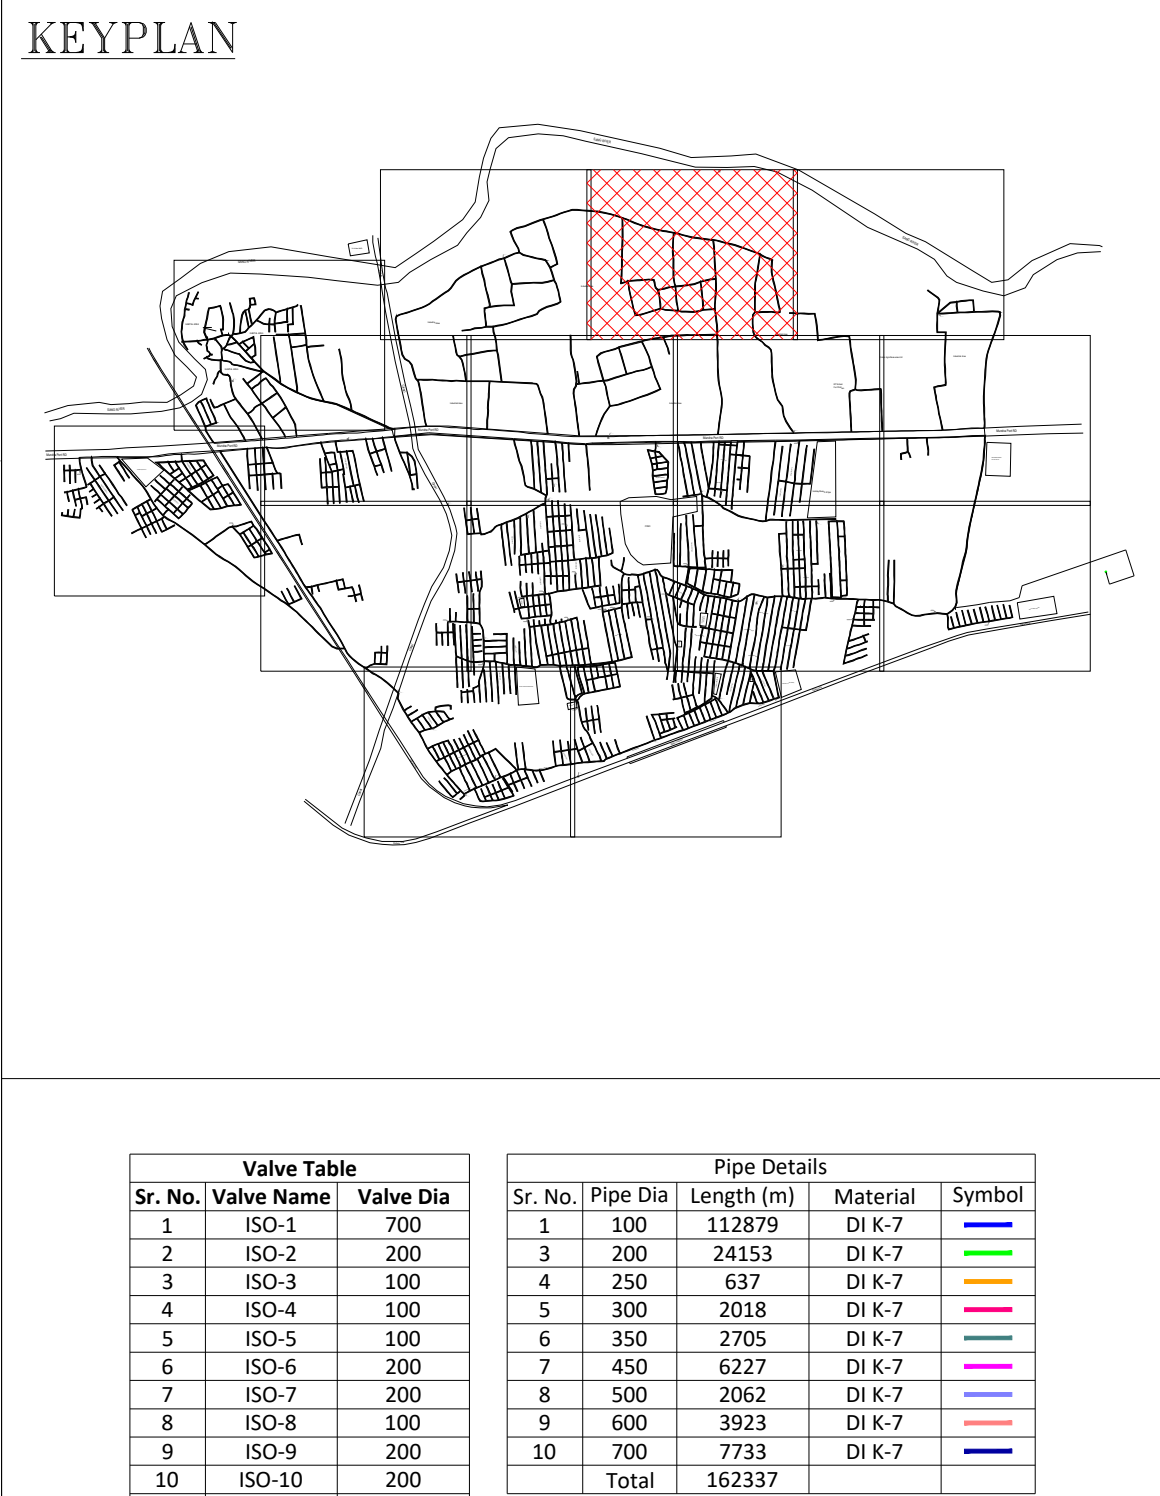




Valve Table			Pipe Details			
Sr. No.	Valve Name	Valve Dia	Sr. No.	Pipe Dia	Length (m)	Material
2	ISO-2	200	3	200	24153	DI K 7
3	ISO-3	100	4	250	637	DI K 7
4	ISO-4	100	5	300	2018	DI K 7
6	ISO-6	200	7	450	6227	DI K 7
7	ISO-7	200	8	500	2062	DI K 7
9	ISO-9	200	10	700	7733	DI K 7
10	ISO-10	200	Total			162337
11	ISO-11	200				
12	ISO-12	200				
13	ISO-13	200				
14	ISO-14	200				
15	ISO-15	200				
16	ISO-16	200				
17	ISO-17	100				
18	ISO-18	200				
19	ISO-19	100				
20	ISO-20	100				
21	ISO-21	100				
22	ISO-22	100				
23	ISO-23	100				
24	ISO-24	100				
25	ISO-25	100				
26	ISO-26	300				
27	ISO-27	450				
28	ISO-28	600				
29	ISO-29	100				
30	ISO-30	100				
31	ISO-31	100				
32	ISO-32	100				
33	ISO-33	200				
34	ISO-34	200				
35	ISO-35	100				
36	ISO-36	100				
37	ISO-37	100				
38	ISO-38	200				
39	ISO-39	100				
40	ISO-40	100				
41	ISO-41	100				
42	ISO-42	200				

REV. NO.	DATE	REVISION	DESIGNED	CHK.	APPD.
***	***	***	***	***	***
CLIENT :					
GUJARAT URBEN DEVELOPMENT MISSION, GANDHINAGAR					
CONSULTANT :					
SRD QUALITY SERVICES PVT. LTD. RAJKOT					
PROJECT :					
NETWORK PLAN FOR MEGHPAR BORICHI UNDER GROUND DRAINAGE SCHEME, GANDHIDHAM					
TITLE			SCALE		
NETWORK PLAN AT MEGHPAR BORICHI HW			DESIGNED	***	
			DRAWN	***	
			CHECKED	***	
			APPROVED	***	
			DATE	***	
DRAWING NO.			JOB NO.		REV.
***			***		***
SHEET NO. 1 OF 15					A0

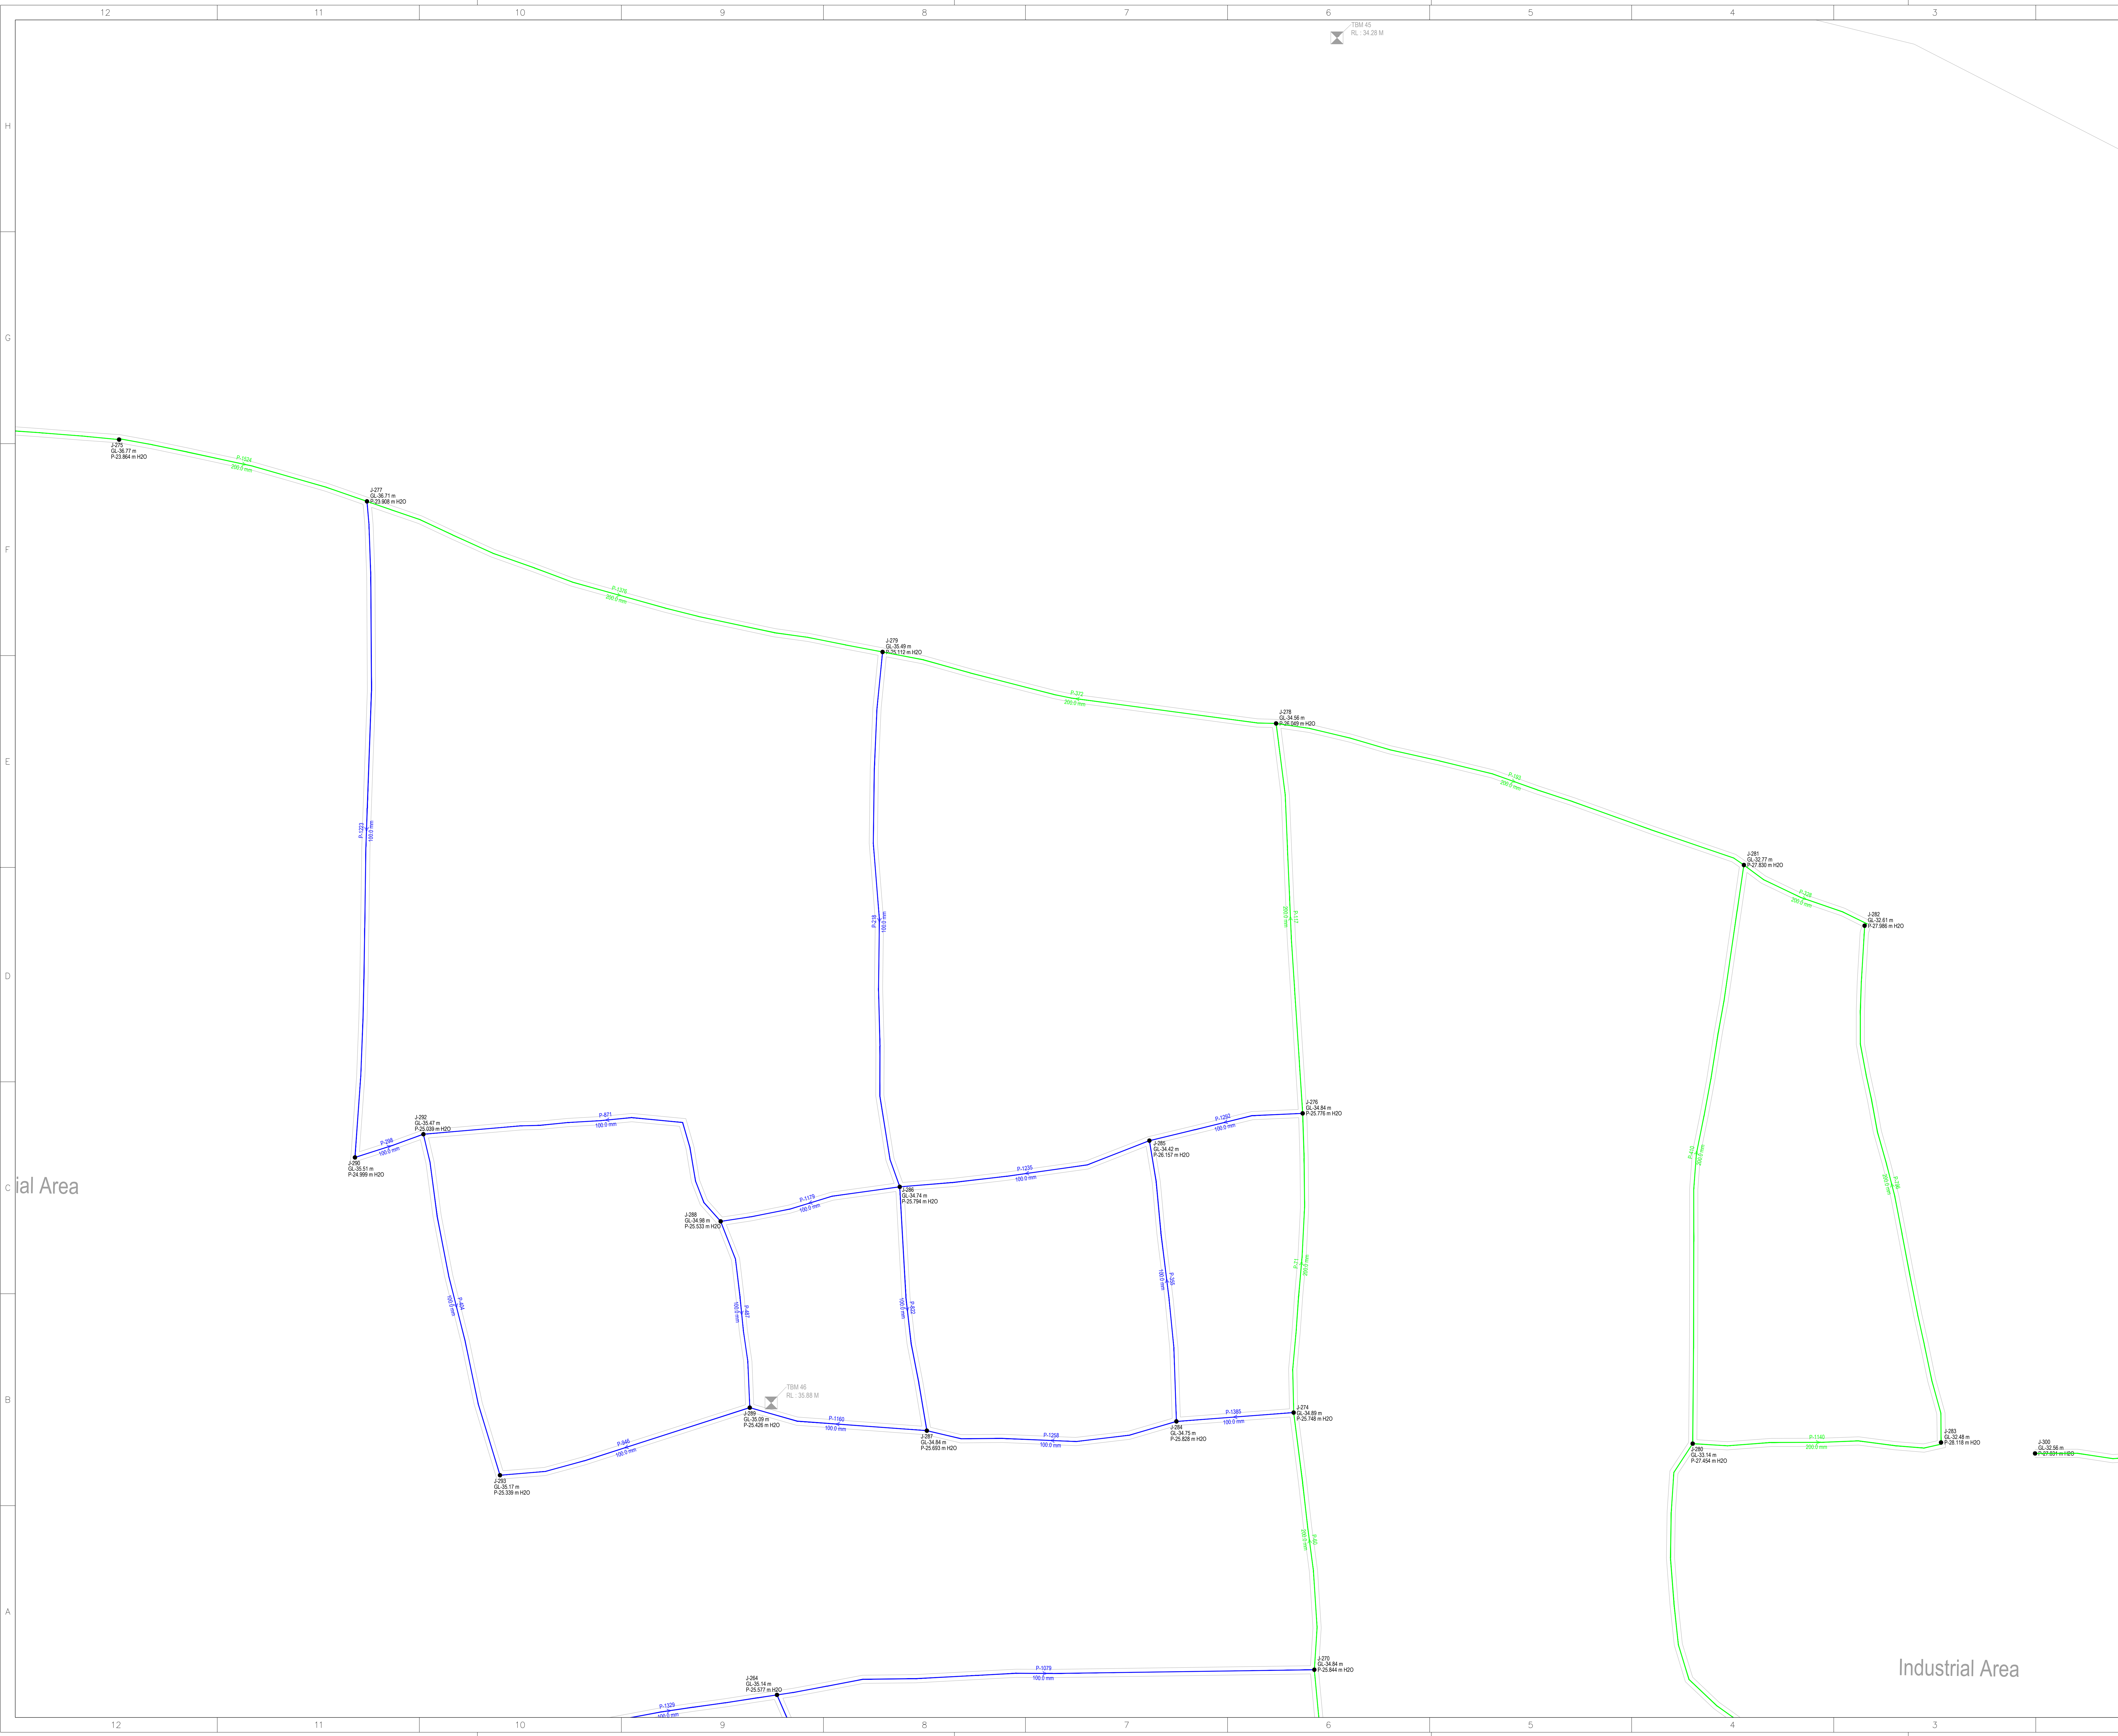

Valve Table			Pipe Details			
Sr. No.	Valve Name	Valve Dia	Sr. No.	Pipe Dia	Length (m)	Material
1	ISO-1	200	1	150	112479	DIK-7
2	ISO-2	200	3	200	24153	DIK-7
3	ISO-3	100	4	250	637	DIK-7
4	ISO-4	100	5	300	2018	DIK-7
5	ISO-5	100	6	350	2795	DIK-7
6	ISO-6	200	7	450	6227	DIK-7
7	ISO-7	200	8	500	2062	DIK-7
8	ISO-8	100	9	600	2933	DIK-7
9	ISO-9	200	10	700	7733	DIK-7
10	ISO-10	200	Total			162337
11	ISO-11	200				
12	ISO-12	200				
13	ISO-13	200				
14	ISO-14	200				
15	ISO-15	200				
16	ISO-16	200				
17	ISO-17	100				
18	ISO-18	200				
19	ISO-19	100				
20	ISO-20	100				
21	ISO-21	100				
22	ISO-22	100				
23	ISO-23	100				
24	ISO-24	100				
25	ISO-25	100				
26	ISO-26	300				
27	ISO-27	450				
28	ISO-28	600				
29	ISO-29	100				
30	ISO-30	100				
31	ISO-31	100				
32	ISO-32	100				
33	ISO-33	200				
34	ISO-34	200				
35	ISO-35	100				
36	ISO-36	100				
37	ISO-37	100				
38	ISO-38	200				
39	ISO-39	100				
40	ISO-40	100				
41	ISO-41	100				
42	ISO-42	200				

REV. NO.	DATE	REVISION	DESIGNED	CHK.	APPD.
***	***	***	***	***	***
CLIENT : GUJARAT URBEN DEVELOPMENT MISSION, GANDHINAGAR					
CONSULTANT : SRD QUALITY SERVICES PVT. LTD. RAJKOT					
PROJECT : NETWORK PLAN FOR MEGHPAR BORICHI UNDER GROUND DRAINAGE SCHEME, GANDHIDHAM					
TITLE			SCALE	INTS.	
NETWORK PLAN AT MEGHPAR BORICHI HW			DESIGNED	***	
			DRAWN	***	
			CHECKED	***	
			APPROVED	***	
			DATE	***	
DRAWING NO.			JOB NO.		REV.
SHEET NO. 2 OF 15			***		***
					A0

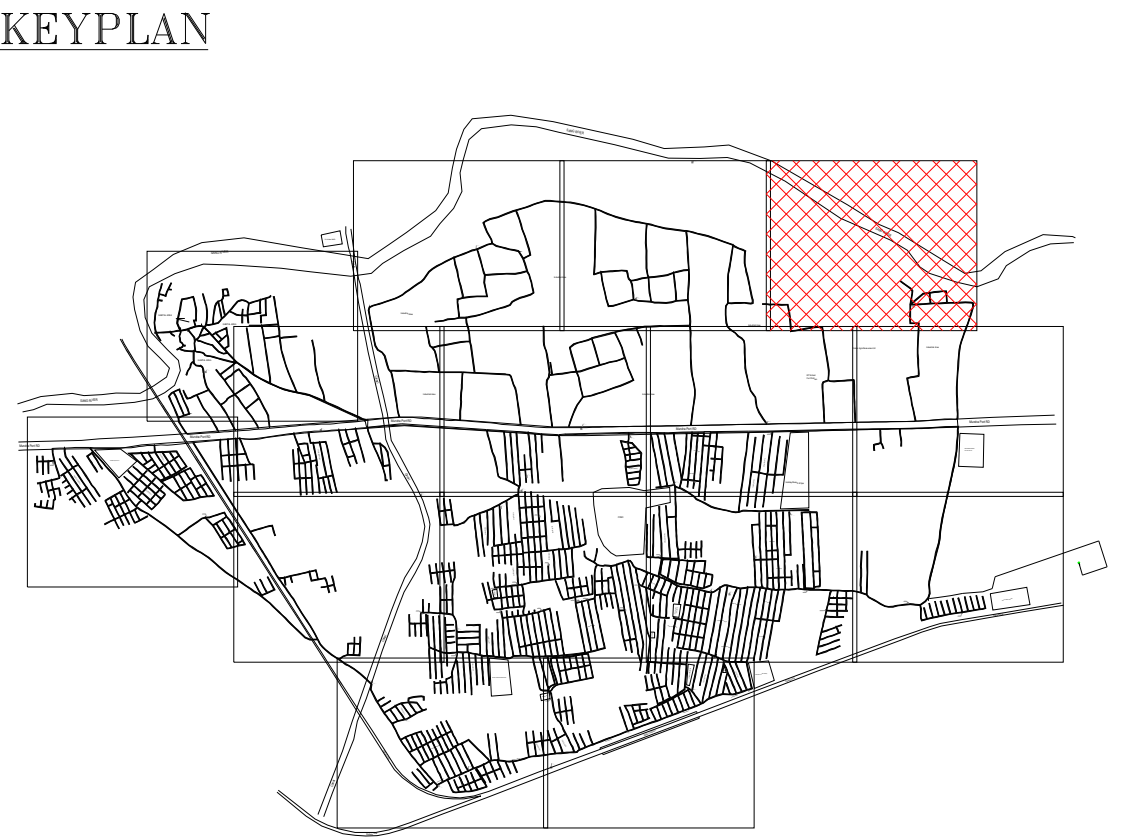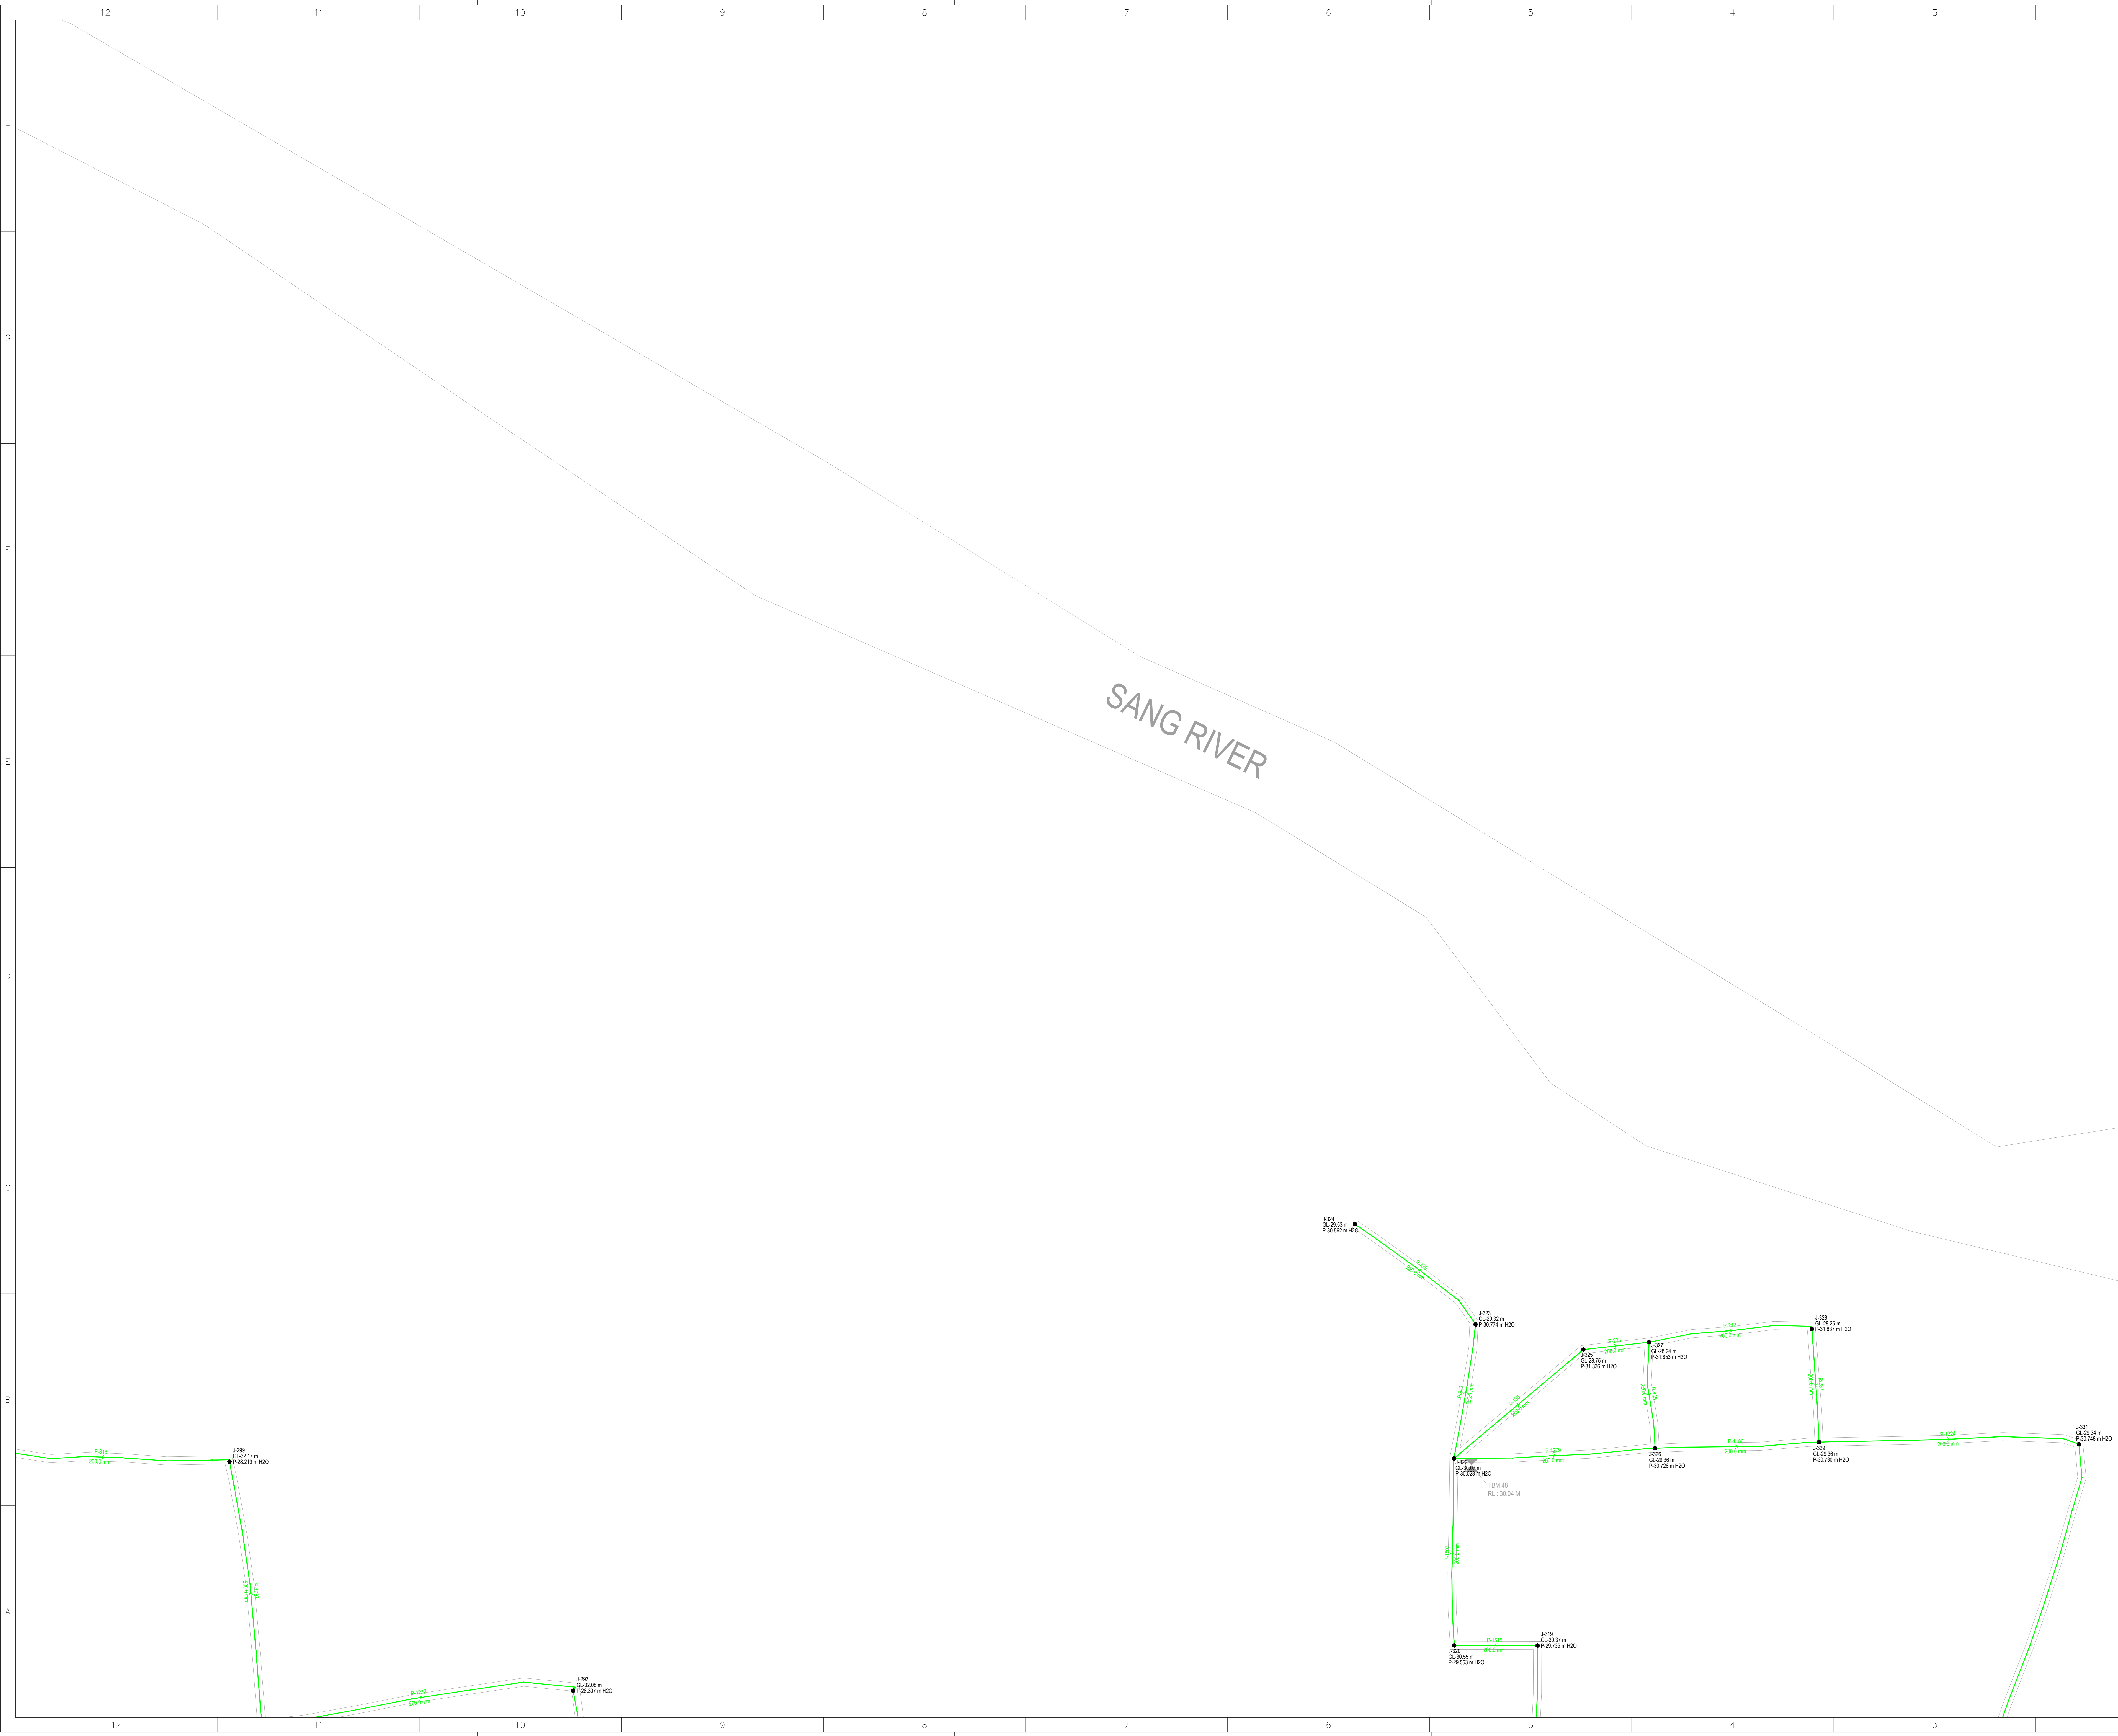


Valve Table			Pipe Details			
Sr. No.	Valve Name	Valve Dia	Sr. No.	Pipe Dia	Length (m)	Material
1	ISO-1	200	1	150	112479	DIK-7
2	ISO-2	200	3	200	24153	DIK-7
3	ISO-3	100	4	250	637	DIK-7
4	ISO-4	100	5	300	2018	DIK-7
5	ISO-5	100	6	350	2795	DIK-7
6	ISO-6	200	7	450	6227	DIK-7
7	ISO-7	200	8	500	2062	DIK-7
8	ISO-8	100	9	600	2933	DIK-7
9	ISO-9	200	10	700	7733	DIK-7
10	ISO-10	200	Total		162337	
11	ISO-11	200				
12	ISO-12	200				
13	ISO-13	200				
14	ISO-14	200				
15	ISO-15	200				
16	ISO-16	200				
17	ISO-17	100				
18	ISO-18	200				
19	ISO-19	100				
20	ISO-20	100				
21	ISO-21	100				
22	ISO-22	100				
23	ISO-23	100				
24	ISO-24	100				
25	ISO-25	100				
26	ISO-26	300				
27	ISO-27	450				
28	ISO-28	600				
29	ISO-29	100				
30	ISO-30	100				
31	ISO-31	100				
32	ISO-32	100				
33	ISO-33	200				
34	ISO-34	200				
35	ISO-35	100				
36	ISO-36	100				
37	ISO-37	100				
38	ISO-38	200				
39	ISO-39	100				
40	ISO-40	100				
41	ISO-41	100				
42	ISO-42	200				

REV. NO.	DATE	REVISION	DESIGNED	CHK.	APPD.
***	***	***	***	***	***
CLIENT : GUJARAT URBEN DEVELOPMENT MISSION, GANDHINAGAR					
CONSULTANT : SRD QUALITY SERVICES PVT. LTD. RAJKOT					
PROJECT : NETWORK PLAN FOR MEGHPAR BORICHI UNDER GROUND DRAINAGE SCHEME, GANDHIDHAM					
TITLE			SCALE	NTS	
NETWORK PLAN AT MEGHPAR BORICHI HW			DESIGNED	***	
			DRAWN	***	
			CHECKED	***	
			APPROVED	***	
DRAWING NO.			DATE	***	
JOB NO.			***		
REV.			***		
SHEET NO. 3 OF 15					A0

SANG RIVER

Canal

KEYPLAN

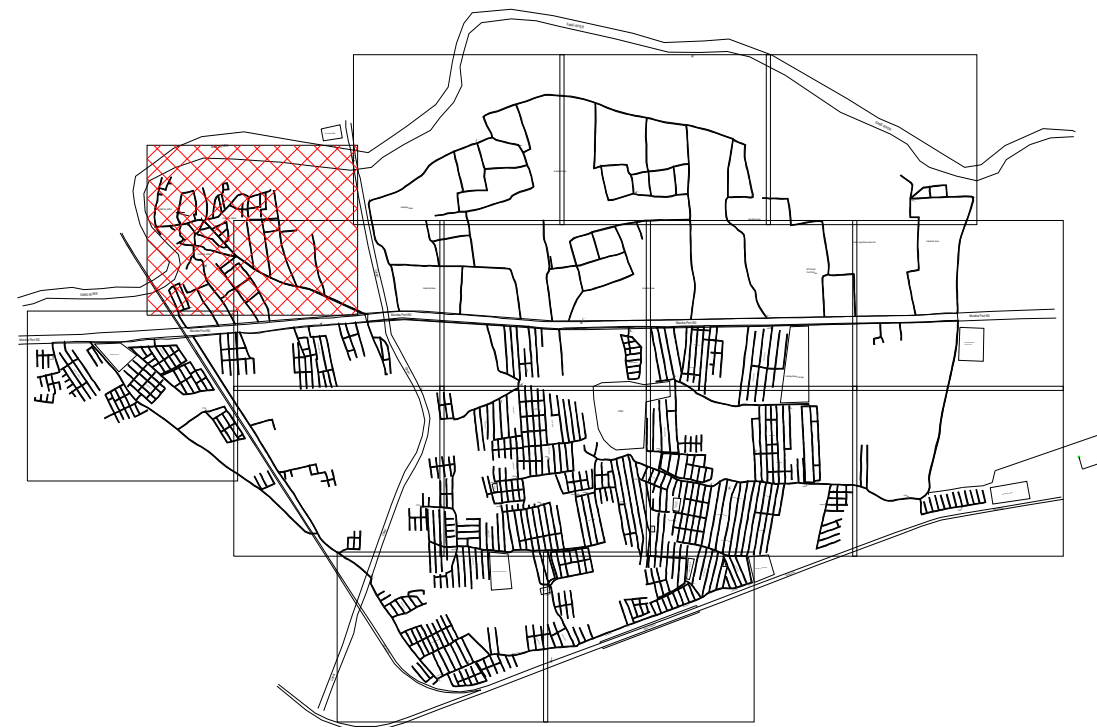

Valve Table				Pipe Details			
Sr. No.	Valve Name	Valve Dia		Sr. No.	Pipe Dia	Length (m)	Material
1	ISO-1	200		1	150	113879	DIK-7
2	ISO-2	200		3	200	24153	DIK-7
3	ISO-3	100		4	250	637	DIK-7
4	ISO-4	100		5	300	2018	DIK-7
5	ISO-5	100		6	350	2795	DIK-7
6	ISO-6	200		7	450	6227	DIK-7
7	ISO-7	200		8	500	2062	DIK-7
8	ISO-8	100		9	600	3933	DIK-7
9	ISO-9	200		10	700	7733	DIK-7
10	ISO-10	200		Total			162337
11	ISO-11	200					
12	ISO-12	200					
13	ISO-13	200					
14	ISO-14	200					
15	ISO-15	200					
16	ISO-16	200					
17	ISO-17	100					
18	ISO-18	200					
19	ISO-19	100					
20	ISO-20	100					
21	ISO-21	100					
22	ISO-22	100					
23	ISO-23	100					
24	ISO-24	100					
25	ISO-25	100					
26	ISO-26	300					
27	ISO-27	450					
28	ISO-28	600					
29	ISO-29	100					
30	ISO-30	100					
31	ISO-31	100					
32	ISO-32	100					
33	ISO-33	200					
34	ISO-34	200					
35	ISO-35	100					
36	ISO-36	100					
37	ISO-37	100					
38	ISO-38	200					
39	ISO-39	100					
40	ISO-40	100					
41	ISO-41	100					
42	ISO-42	200					

GAMTAL AREA

GAMTAL AREA

GAMTAL AREA


Railway Line

REV. NO.	DATE	REVISION	DESIGNED	CHK.	APPD.
***	***	***	***	***	***
CLIENT :					
GUJARAT URBEN DEVELOPMENT MISSION, GANDHINAGAR					
CONSULTANT :					
SRD QUALITY SERVICES PVT. LTD. RAJKOT					
PROJECT :					
NETWORK PLAN FOR MEGHPAR BORICHI UNDER GROUND DRAINAGE SCHEME, GANDHIDHAM					
TITLE			SCALE	INTS.	
NETWORK PLAN AT MEGHPAR BORICHI HW			DESIGNED	***	
			DRAWN	***	
			CHECKED	***	
			APPROVED	***	
			DATE	***	
DRAWING NO.			JOB NO.	REV.	
SHEET NO. 4 OF 15			***	***	A0




Valve Table			Pipe Details			
Sr. No.	Valve Name	Valve Dia	Sr. No.	Pipe Dia	Length (m)	Material
1	ISO-1	200	1	ISO	113379	DI K-7
2	ISO-2	200	3	200	24153	DI K-7
3	ISO-3	100	4	250	637	DI K-7
4	ISO-4	100	5	300	2018	DI K-7
5	ISO-5	100	6	350	2795	DI K-7
6	ISO-6	200	7	450	6227	DI K-7
7	ISO-7	200	8	500	2062	DI K-7
8	ISO-8	100	9	600	3932	DI K-7
9	ISO-9	200	10	700	7733	DI K-7
10	ISO-10	200				
11	ISO-11	200				
12	ISO-12	200				
13	ISO-13	200				
14	ISO-14	200				
15	ISO-15	200				
16	ISO-16	200				
17	ISO-17	100				
18	ISO-18	200				
19	ISO-19	100				
20	ISO-20	100				
21	ISO-21	100				
22	ISO-22	100				
23	ISO-23	100				
24	ISO-24	100				
25	ISO-25	100				
26	ISO-26	300				
27	ISO-27	450				
28	ISO-28	600				
29	ISO-29	100				
30	ISO-30	100				
31	ISO-31	100				
32	ISO-32	100				
33	ISO-33	200				
34	ISO-34	200				
35	ISO-35	100				
36	ISO-36	100				
37	ISO-37	100				
38	ISO-38	200				
39	ISO-39	100				
40	ISO-40	100				
41	ISO-41	100				
42	ISO-42	200				
			Total			
			162337			

REV. NO.	DATE	REVISION	DESIGNED	CHK.	APPD.
***	***	***	***	***	***
CLIENT :					
GUJARAT URBEN DEVELOPMENT MISSION, GANDHINAGAR					
CONSULTANT :					
SRD QUALITY SERVICES PVT. LTD. RAJKOT					
PROJECT :					
NETWORK PLAN FOR MEGHPAR BORICHI UNDER					
GROUND DRAINAGE SCHEME, GANDHIDHAM					
TITLE			SCALE		
NETWORK PLAN AT			DESIGNED		
MEGHPAR BORICHI HW			DRAWN		
			CHECKED		
			APPROVED		
			DATE		
DRAWING NO.			JOB NO.		REV.
SHEET NO. 5 OF 15			***		***
					A0

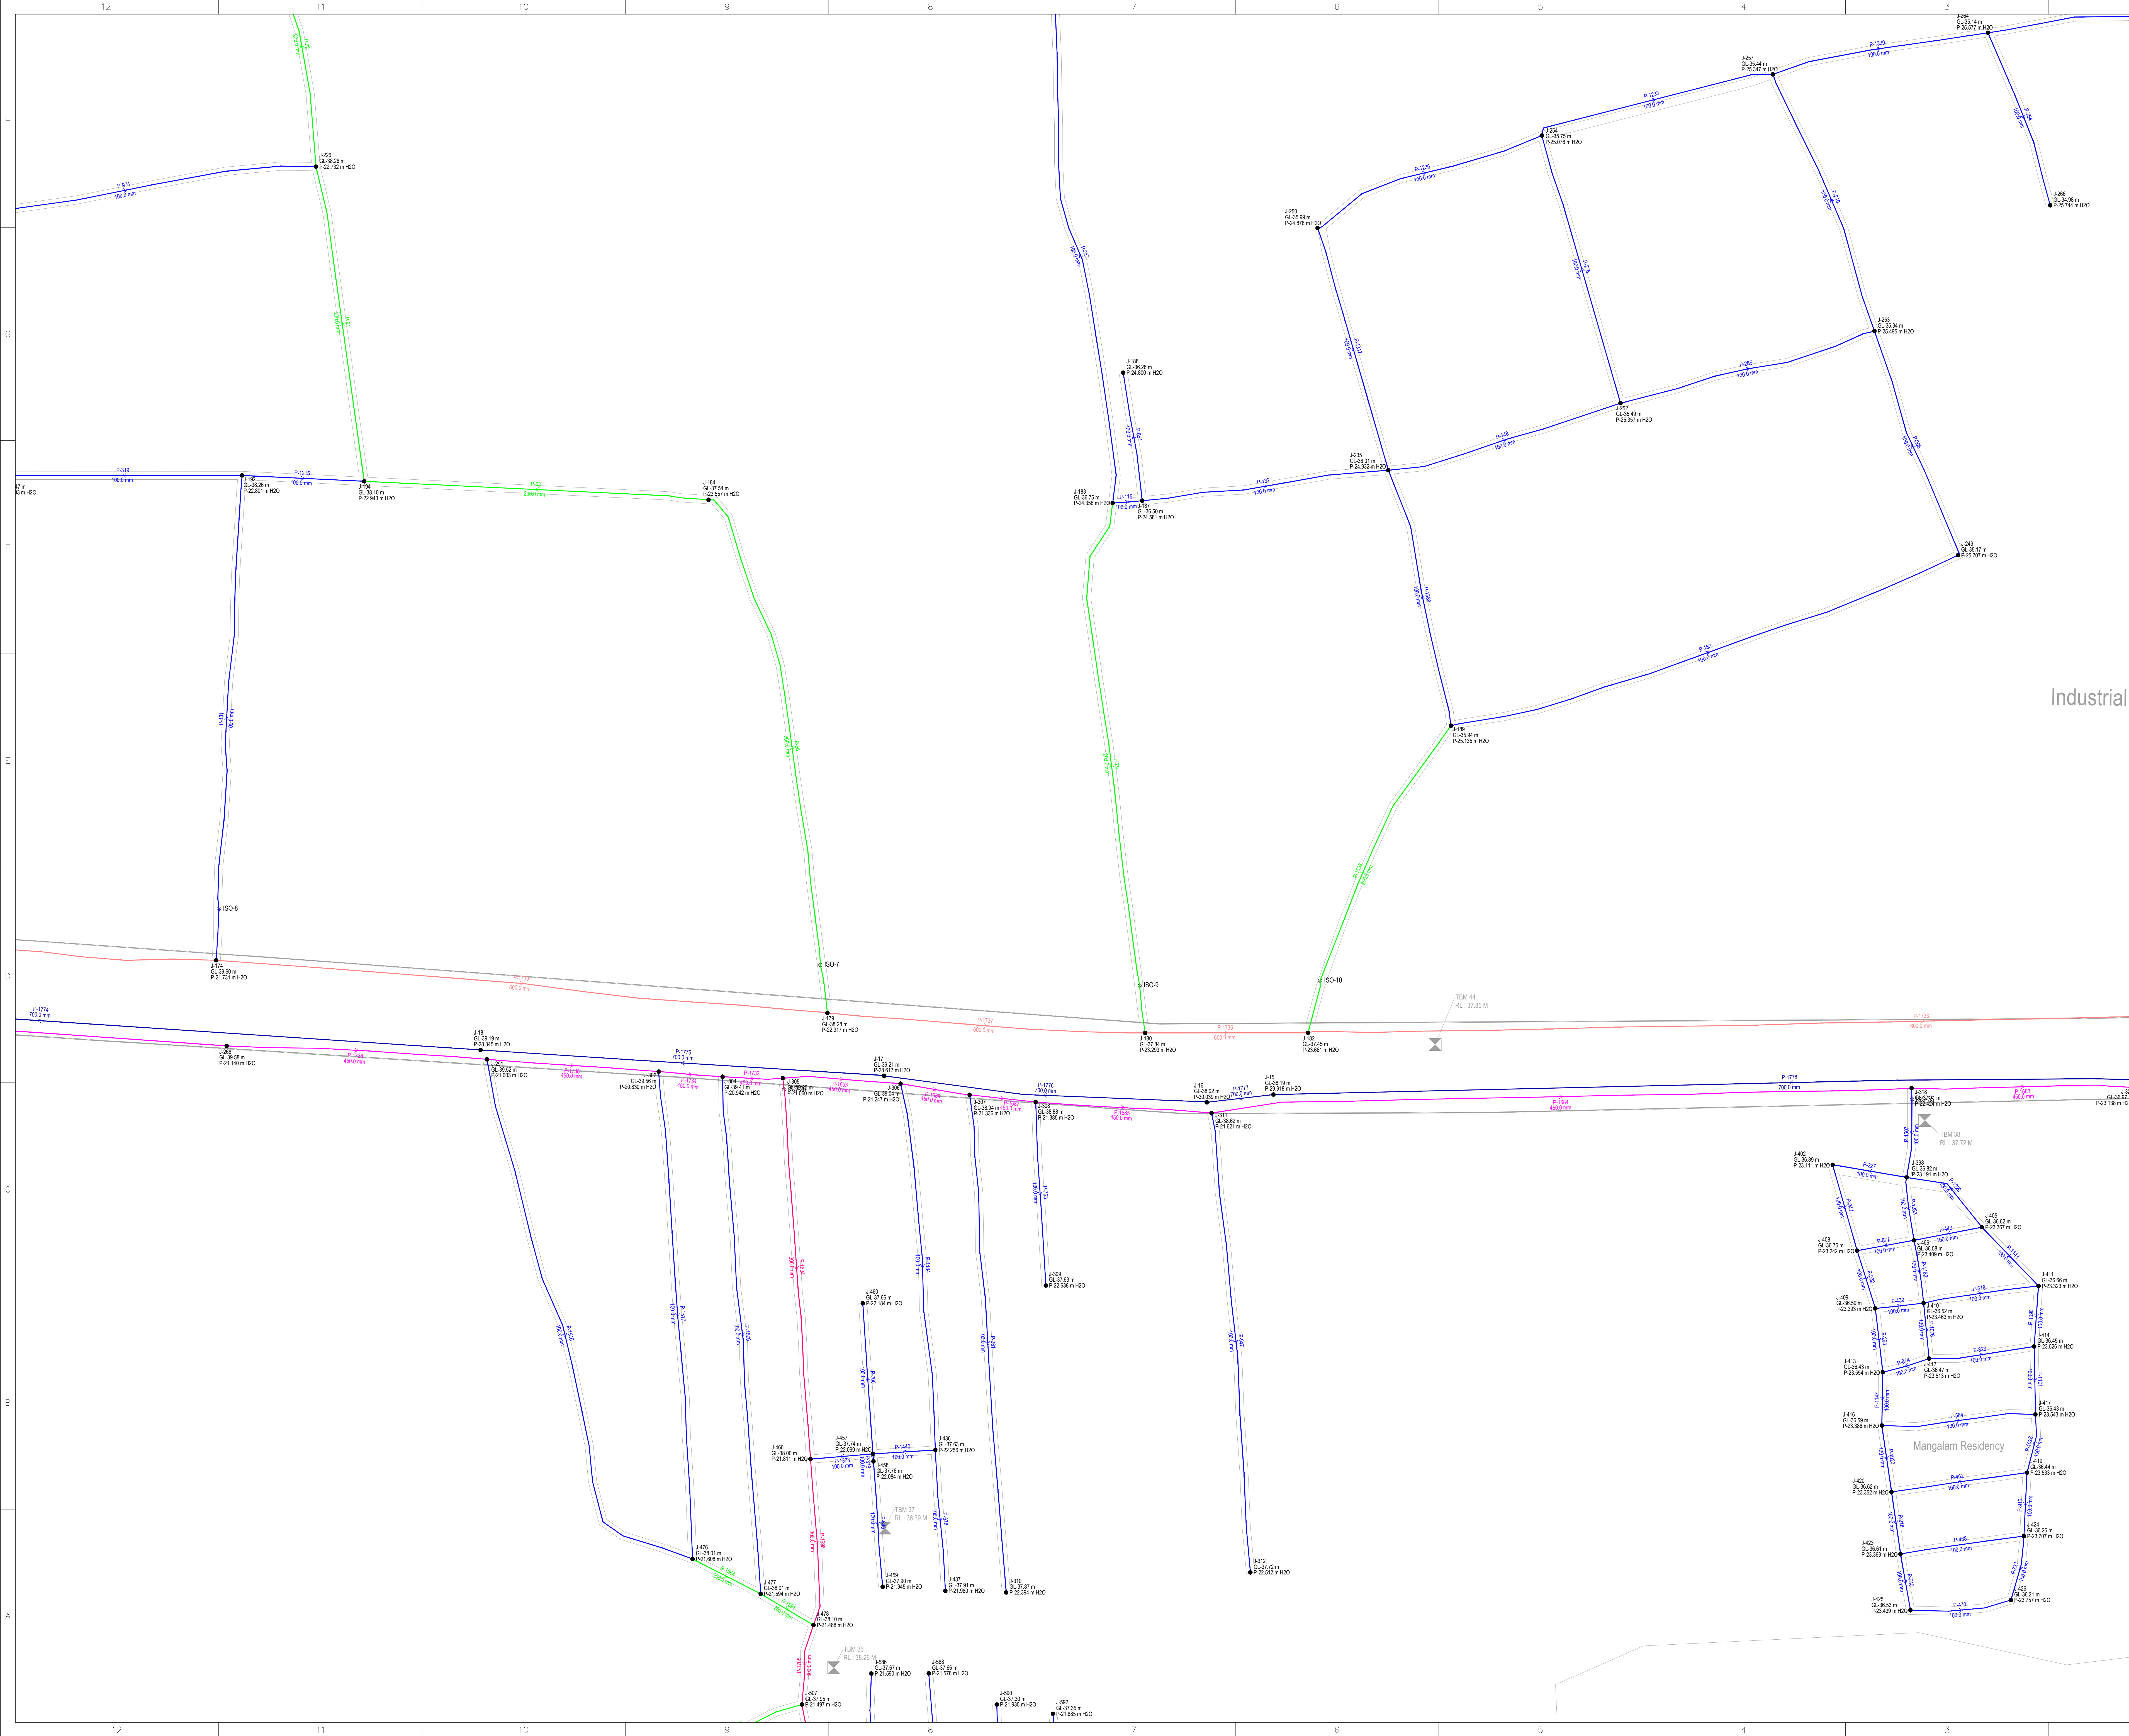

Valve Table			Pipe Details			
Sr. No.	Valve Name	Valve Dia	Sr. No.	Pipe Dia	Length (m)	Material
1	ISO-1	200	1	ISO	113.279	DI K-7
2	ISO-2	200	3	200	241.53	DI K-7
3	ISO-3	100	4	250	6.87	DI K-7
4	ISO-4	100	5	300	201.8	DI K-7
5	ISO-5	100	6	350	27.95	DI K-7
6	ISO-6	200	7	450	62.27	DI K-7
7	ISO-7	200	8	500	206.2	DI K-7
8	ISO-8	100	9	600	393.3	DI K-7
9	ISO-9	200	10	700	77.33	DI K-7
10	ISO-10	200				
11	ISO-11	200				
12	ISO-12	200				
13	ISO-13	200				
14	ISO-14	200				
15	ISO-15	200				
16	ISO-16	200				
17	ISO-17	100				
18	ISO-18	200				
19	ISO-19	100				
20	ISO-20	100				
21	ISO-21	100				
22	ISO-22	100				
23	ISO-23	100				
24	ISO-24	100				
25	ISO-25	100				
26	ISO-26	300				
27	ISO-27	450				
28	ISO-28	600				
29	ISO-29	100				
30	ISO-30	100				
31	ISO-31	100				
32	ISO-32	100				
33	ISO-33	200				
34	ISO-34	200				
35	ISO-35	100				
36	ISO-36	100				
37	ISO-37	100				
38	ISO-38	200				
39	ISO-39	100				
40	ISO-40	100				
41	ISO-41	100				
42	ISO-42	200				
Total			162337			

REV. NO.	DATE	REVISION	DESIGNED	CHK.	APPD.
***	***	***	***	***	***
CLIENT : GUJARAT URBEN DEVELOPMENT MISSION, GANDHINAGAR					
CONSULTANT : SRD QUALITY SERVICES PVT. LTD. RAJKOT					
PROJECT : NETWORK PLAN FOR MEGHPAR BORICHI UNDER GROUND DRAINAGE SCHEME, GANDHIDHAM					
TITLE			SCALE		
NETWORK PLAN AT MEGHPAR BORICHI HW			DESIGNED ***		
			DRAWN ***		
			CHECKED ***		
			APPROVED ***		
			DATE ***		
DRAWING NO.			JOB NO.		REV.
SHEET NO. 6 OF 15			***		***
					A0

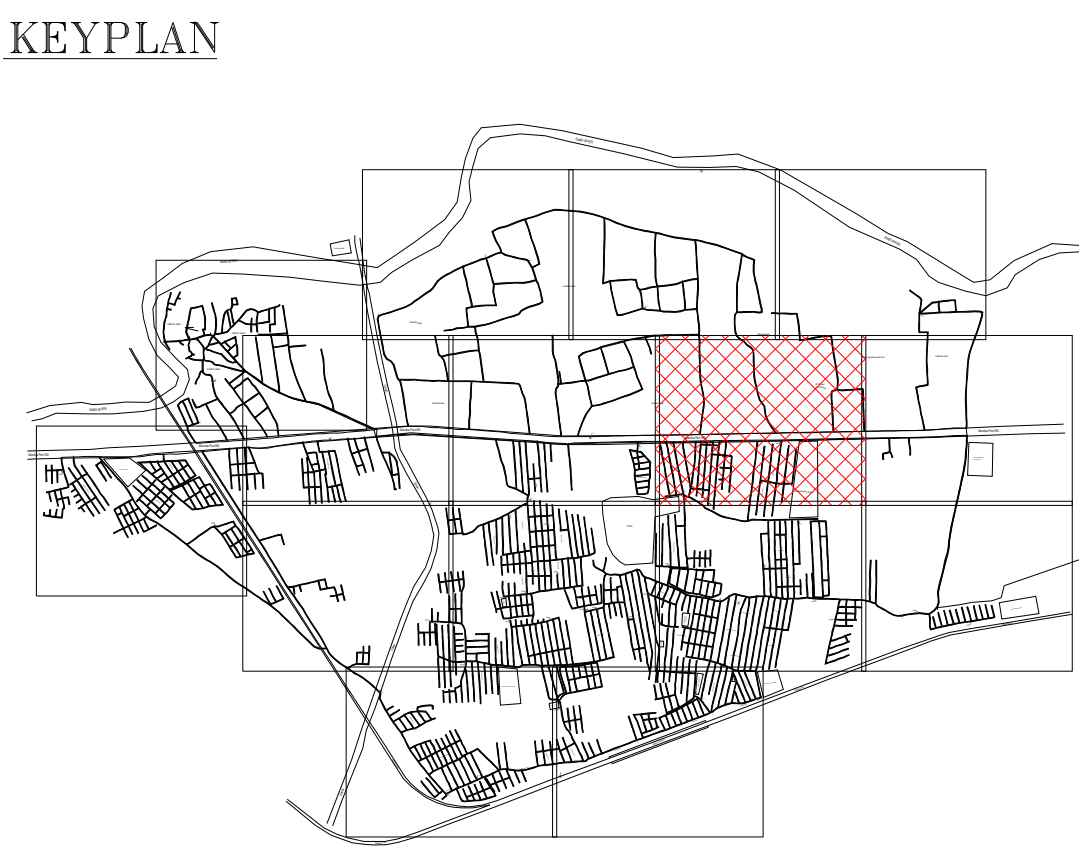

Valve Table			Pipe Details			
Sr. No.	Valve Name	Valve Dia	Sr. No.	Pipe Dia	Length (m)	Material
1	ISO-1	200	1	150	113879	DI K-7
2	ISO-2	200	3	200	24153	DI K-7
3	ISO-3	100	4	250	637	DI K-7
4	ISO-4	100	5	300	2018	DI K-7
5	ISO-5	100	6	350	2795	DI K-7
6	ISO-6	200	7	450	6227	DI K-7
7	ISO-7	200	8	500	2062	DI K-7
8	ISO-8	100	9	600	3932	DI K-7
9	ISO-9	200	10	700	7733	DI K-7
10	ISO-10	200	Total			162337
11	ISO-11	200				
12	ISO-12	200				
13	ISO-13	200				
14	ISO-14	200				
15	ISO-15	200				
16	ISO-16	200				
17	ISO-17	100				
18	ISO-18	200				
19	ISO-19	100				
20	ISO-20	100				
21	ISO-21	100				
22	ISO-22	100				
23	ISO-23	100				
24	ISO-24	100				
25	ISO-25	100				
26	ISO-26	300				
27	ISO-27	450				
28	ISO-28	600				
29	ISO-29	100				
30	ISO-30	100				
31	ISO-31	100				
32	ISO-32	100				
33	ISO-33	200				
34	ISO-34	200				
35	ISO-35	100				
36	ISO-36	100				
37	ISO-37	100				
38	ISO-38	200				
39	ISO-39	100				
40	ISO-40	100				
41	ISO-41	100				
42	ISO-42	200				

REV. NO.	DATE	REVISION	DESIGNED	CHK.	APPD.
***	***	***	***	***	***
CLIENT :					
GUJARAT URBEN DEVELOPMENT MISSION, GANDHINAGAR					
CONSULTANT :					
SRD QUALITY SERVICES PVT. LTD. RAJKOT					
PROJECT :					
NETWORK PLAN FOR MEGHPAR BORICHI UNDER GROUND DRAINAGE SCHEME, GANDHINAGAR					
TITLE					
NETWORK PLAN AT MEGHPAR BORICHI HW					
DRAWING NO.					
SHEET NO. 7 OF 15					
JOB NO.					

REV.					

A0					

Gokul Agro Resources Ltd

Industrial Area

Mundra Port RD


66KV GANDHIDHAM B
SS- DSP-GETCO

KEYPLAN



Valve Table			Pipe Details			
Sr. No.	Valve Name	Valve Dia	Sr. No.	Pipe Dia	Length (m)	Material
1	ISO-1	200	1	150	112879	DIK-7
2	ISO-2	200	3	200	24153	DIK-7
3	ISO-3	100	4	250	637	DIK-7
4	ISO-4	100	5	300	2018	DIK-7
5	ISO-5	100	6	350	2795	DIK-7
6	ISO-6	200	7	450	6227	DIK-7
7	ISO-7	200	8	500	2062	DIK-7
8	ISO-8	100	9	600	2933	DIK-7
9	ISO-9	200	10	700	7733	DIK-7
10	ISO-10	200	Total		162337	DIK-7
11	ISO-11	200				
12	ISO-12	200				
13	ISO-13	200				
14	ISO-14	200				
15	ISO-15	200				
16	ISO-16	200				
17	ISO-17	100				
18	ISO-18	200				
19	ISO-19	100				
20	ISO-20	100				
21	ISO-21	100				
22	ISO-22	100				
23	ISO-23	100				
24	ISO-24	100				
25	ISO-25	100				
26	ISO-26	300				
27	ISO-27	450				
28	ISO-28	600				
29	ISO-29	100				
30	ISO-30	100				
31	ISO-31	100				
32	ISO-32	100				
33	ISO-33	200				
34	ISO-34	200				
35	ISO-35	100				
36	ISO-36	100				
37	ISO-37	100				
38	ISO-38	200				
39	ISO-39	100				
40	ISO-40	100				
41	ISO-41	100				
42	ISO-42	200				

***	***	***		***	***	***
REV. NO.	DATE	REVISION	DESIGNED	CHK.	APPD.	
CLIENT :						
GUJARAT URBEN DEVELOPMENT MISSION, GANDHINAGAR						
CONSULTANT :						
SRD QUALITY SERVICES PVT. LTD. RAJKOT						
PROJECT :						
NETWORK PLAN FOR MEGHPAR BORICHI UNDER GROUND DRAINAGE SCHEME, GANDHIDHAM						
TITLE NETWORK PLAN AT MEGHPAR BORICHI HW			SCALE	NTS		
			DESIGNED	***		
			DRAWN	***		
			CHECKED	***		
			APPROVED	***		
DRAWING NO. ***			JOB NO. ***		REV. ***	
			SHEET NO. 8 OF 15			
					A0	

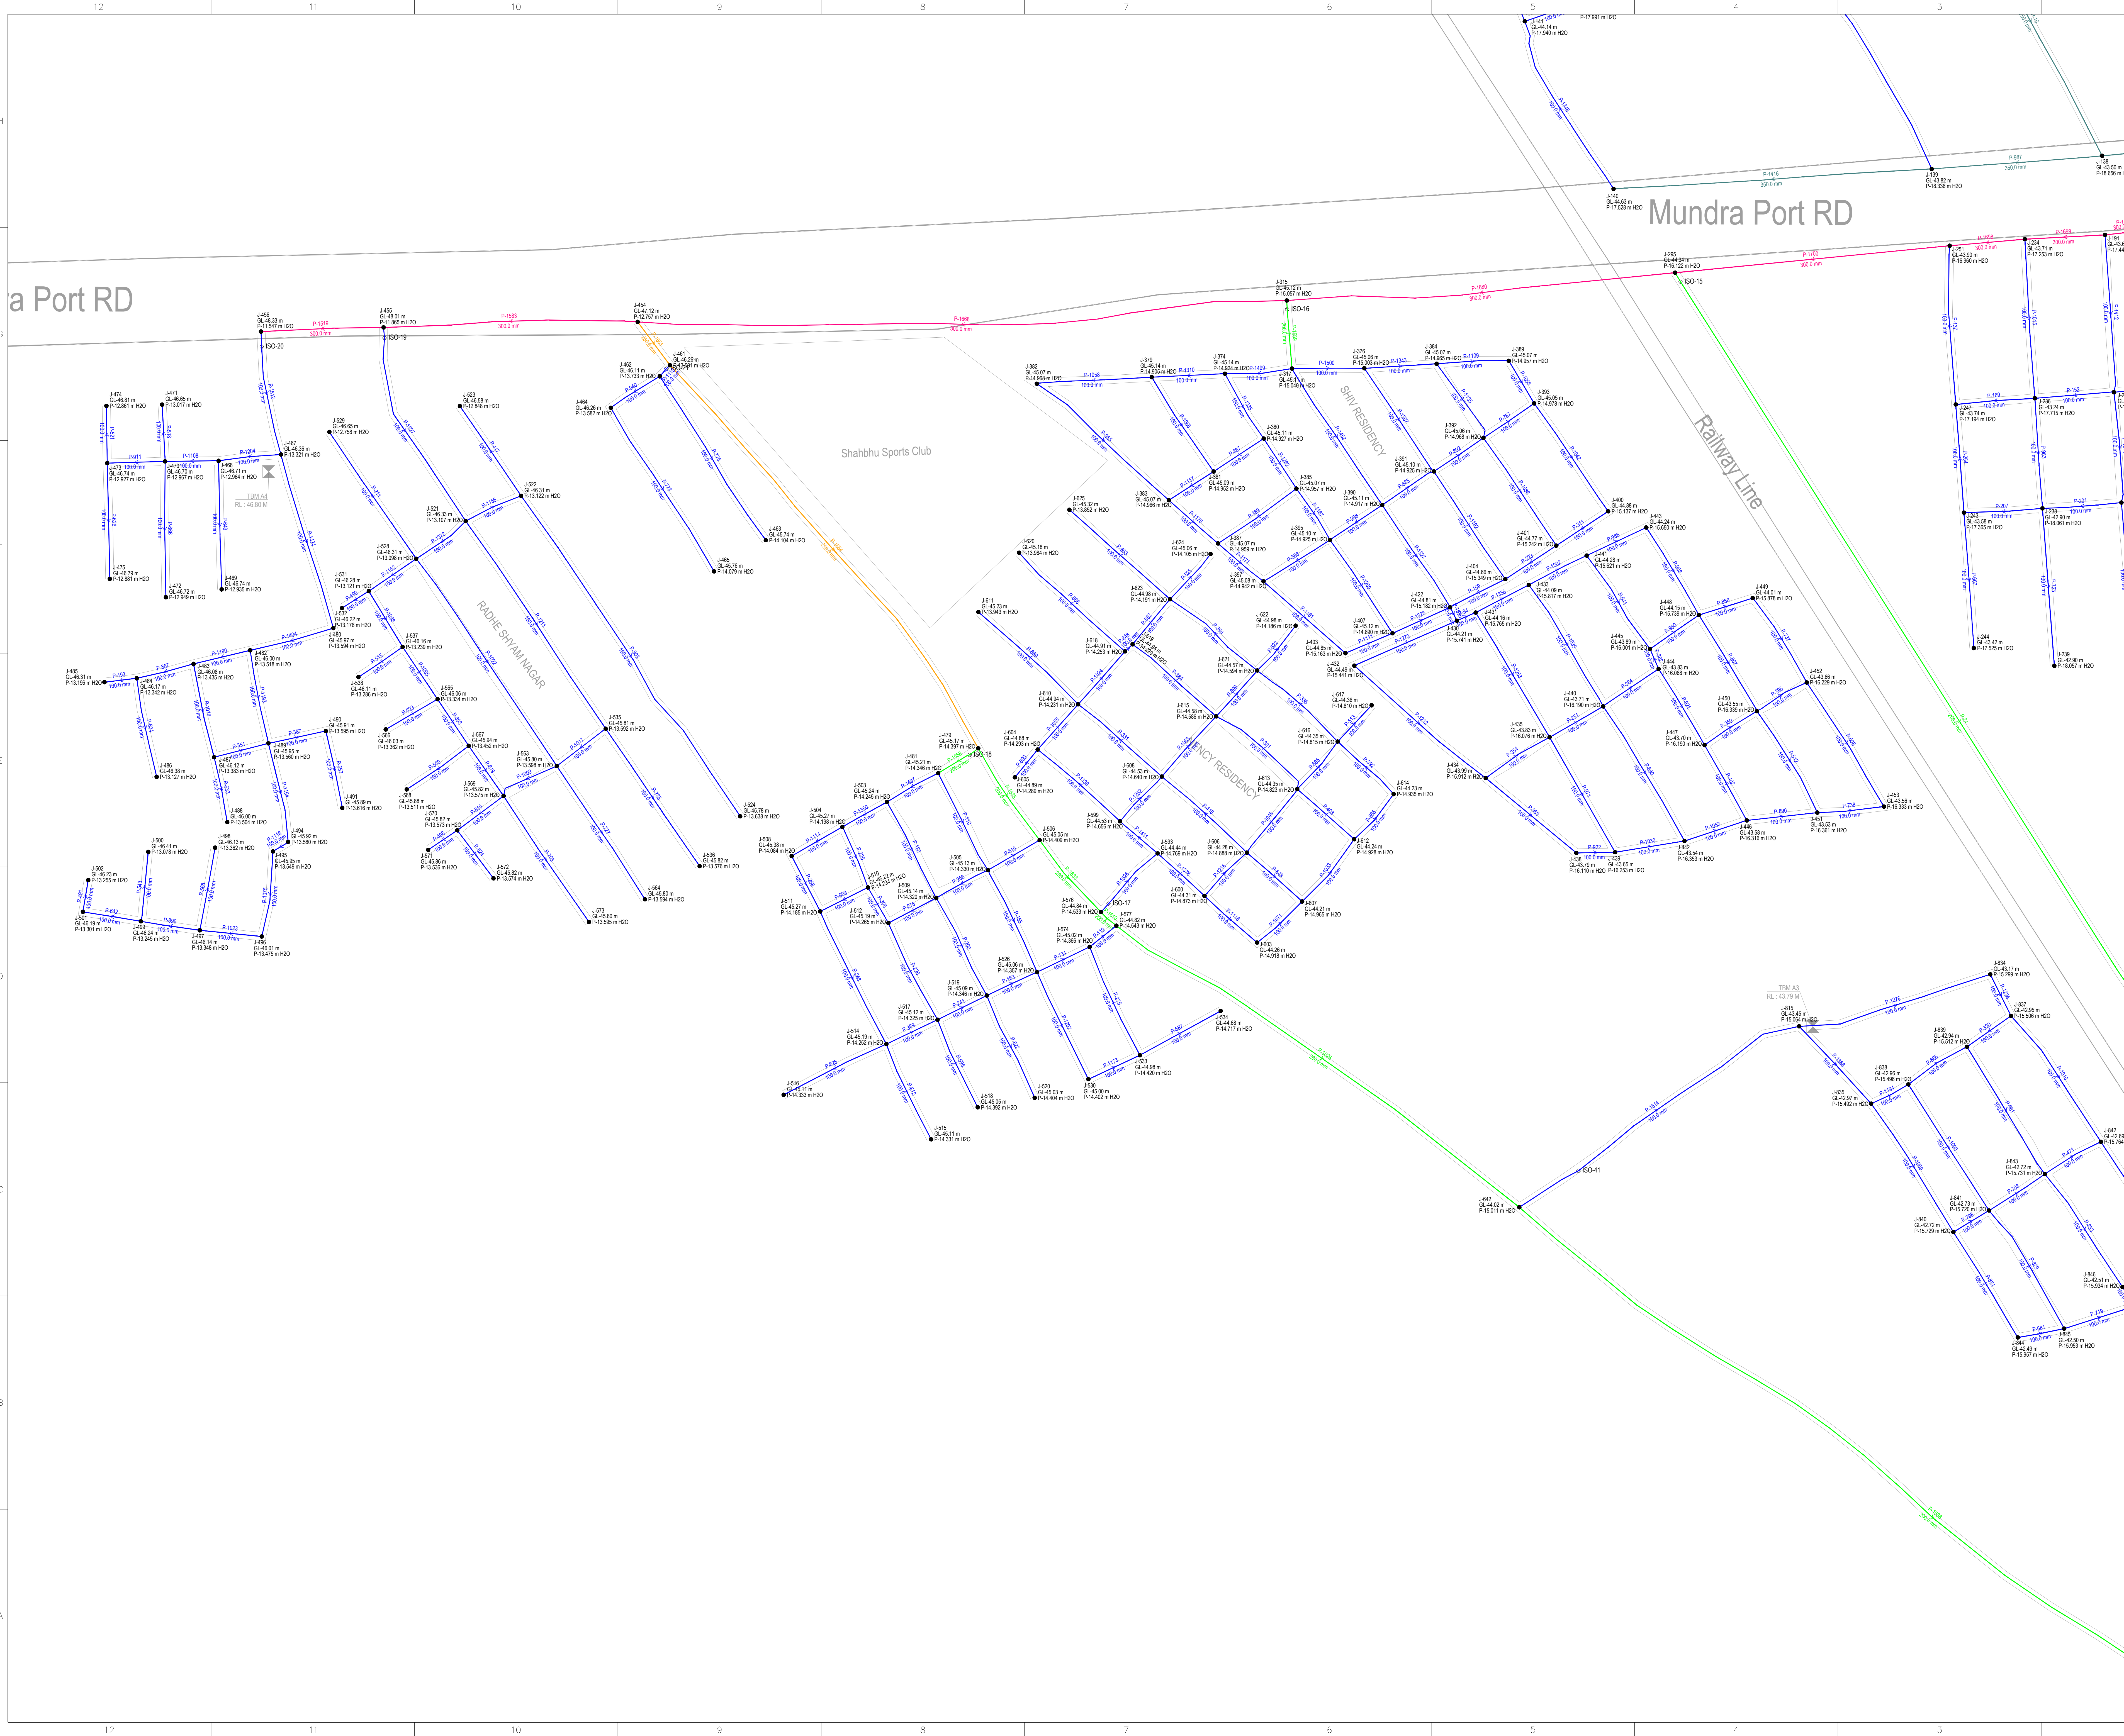

KEYPLAN

Valve Table	
Sr. No.	Valve Name
1	ISO-1
2	ISO-2
3	ISO-3
4	ISO-4
5	ISO-5
6	ISO-6
7	ISO-7
8	ISO-8
9	ISO-9
10	ISO-10
11	ISO-11
12	ISO-12
13	ISO-13
14	ISO-14
15	ISO-15
16	ISO-16
17	ISO-17
18	ISO-18
19	ISO-19
20	ISO-20
21	ISO-21
22	ISO-22
23	ISO-23
24	ISO-24
25	ISO-25
26	ISO-26
27	ISO-27
28	ISO-28
29	ISO-29
30	ISO-30
31	ISO-31
32	ISO-32
33	ISO-33
34	ISO-34
35	ISO-35
36	ISO-36
37	ISO-37
38	ISO-38
39	ISO-39
40	ISO-40
41	ISO-41
42	ISO-42

Pipe Details			
Sr. No.	Pipe Dia	Length (m)	Material

REV. NO.	DATE	REVISION	DESIGNED	CHK.	APPD.
***	***	***	***	***	***

CLIENT :

GUJARAT URBEN DEVELOPMENT MISSION, GANDHINAGAR

CONSULTANT :

SRD QUALITY SERVICES PVT. LTD. RAJKOT

PROJECT :

NETWORK PLAN FOR MEGHPAR BORICHI UNDER GROUND DRAINAGE SCHEME, GANDHINAGAR

TITLE

NETWORK PLAN AT MEGHPAR BORICHI HW

DRAWING NO.

SHEET NO. 9 OF 15

SCALE

DESIGNED ***

DRAWN ***

CHECKED ***


APPROVED ***

DATE ***

JOB NO.

REV.

A0

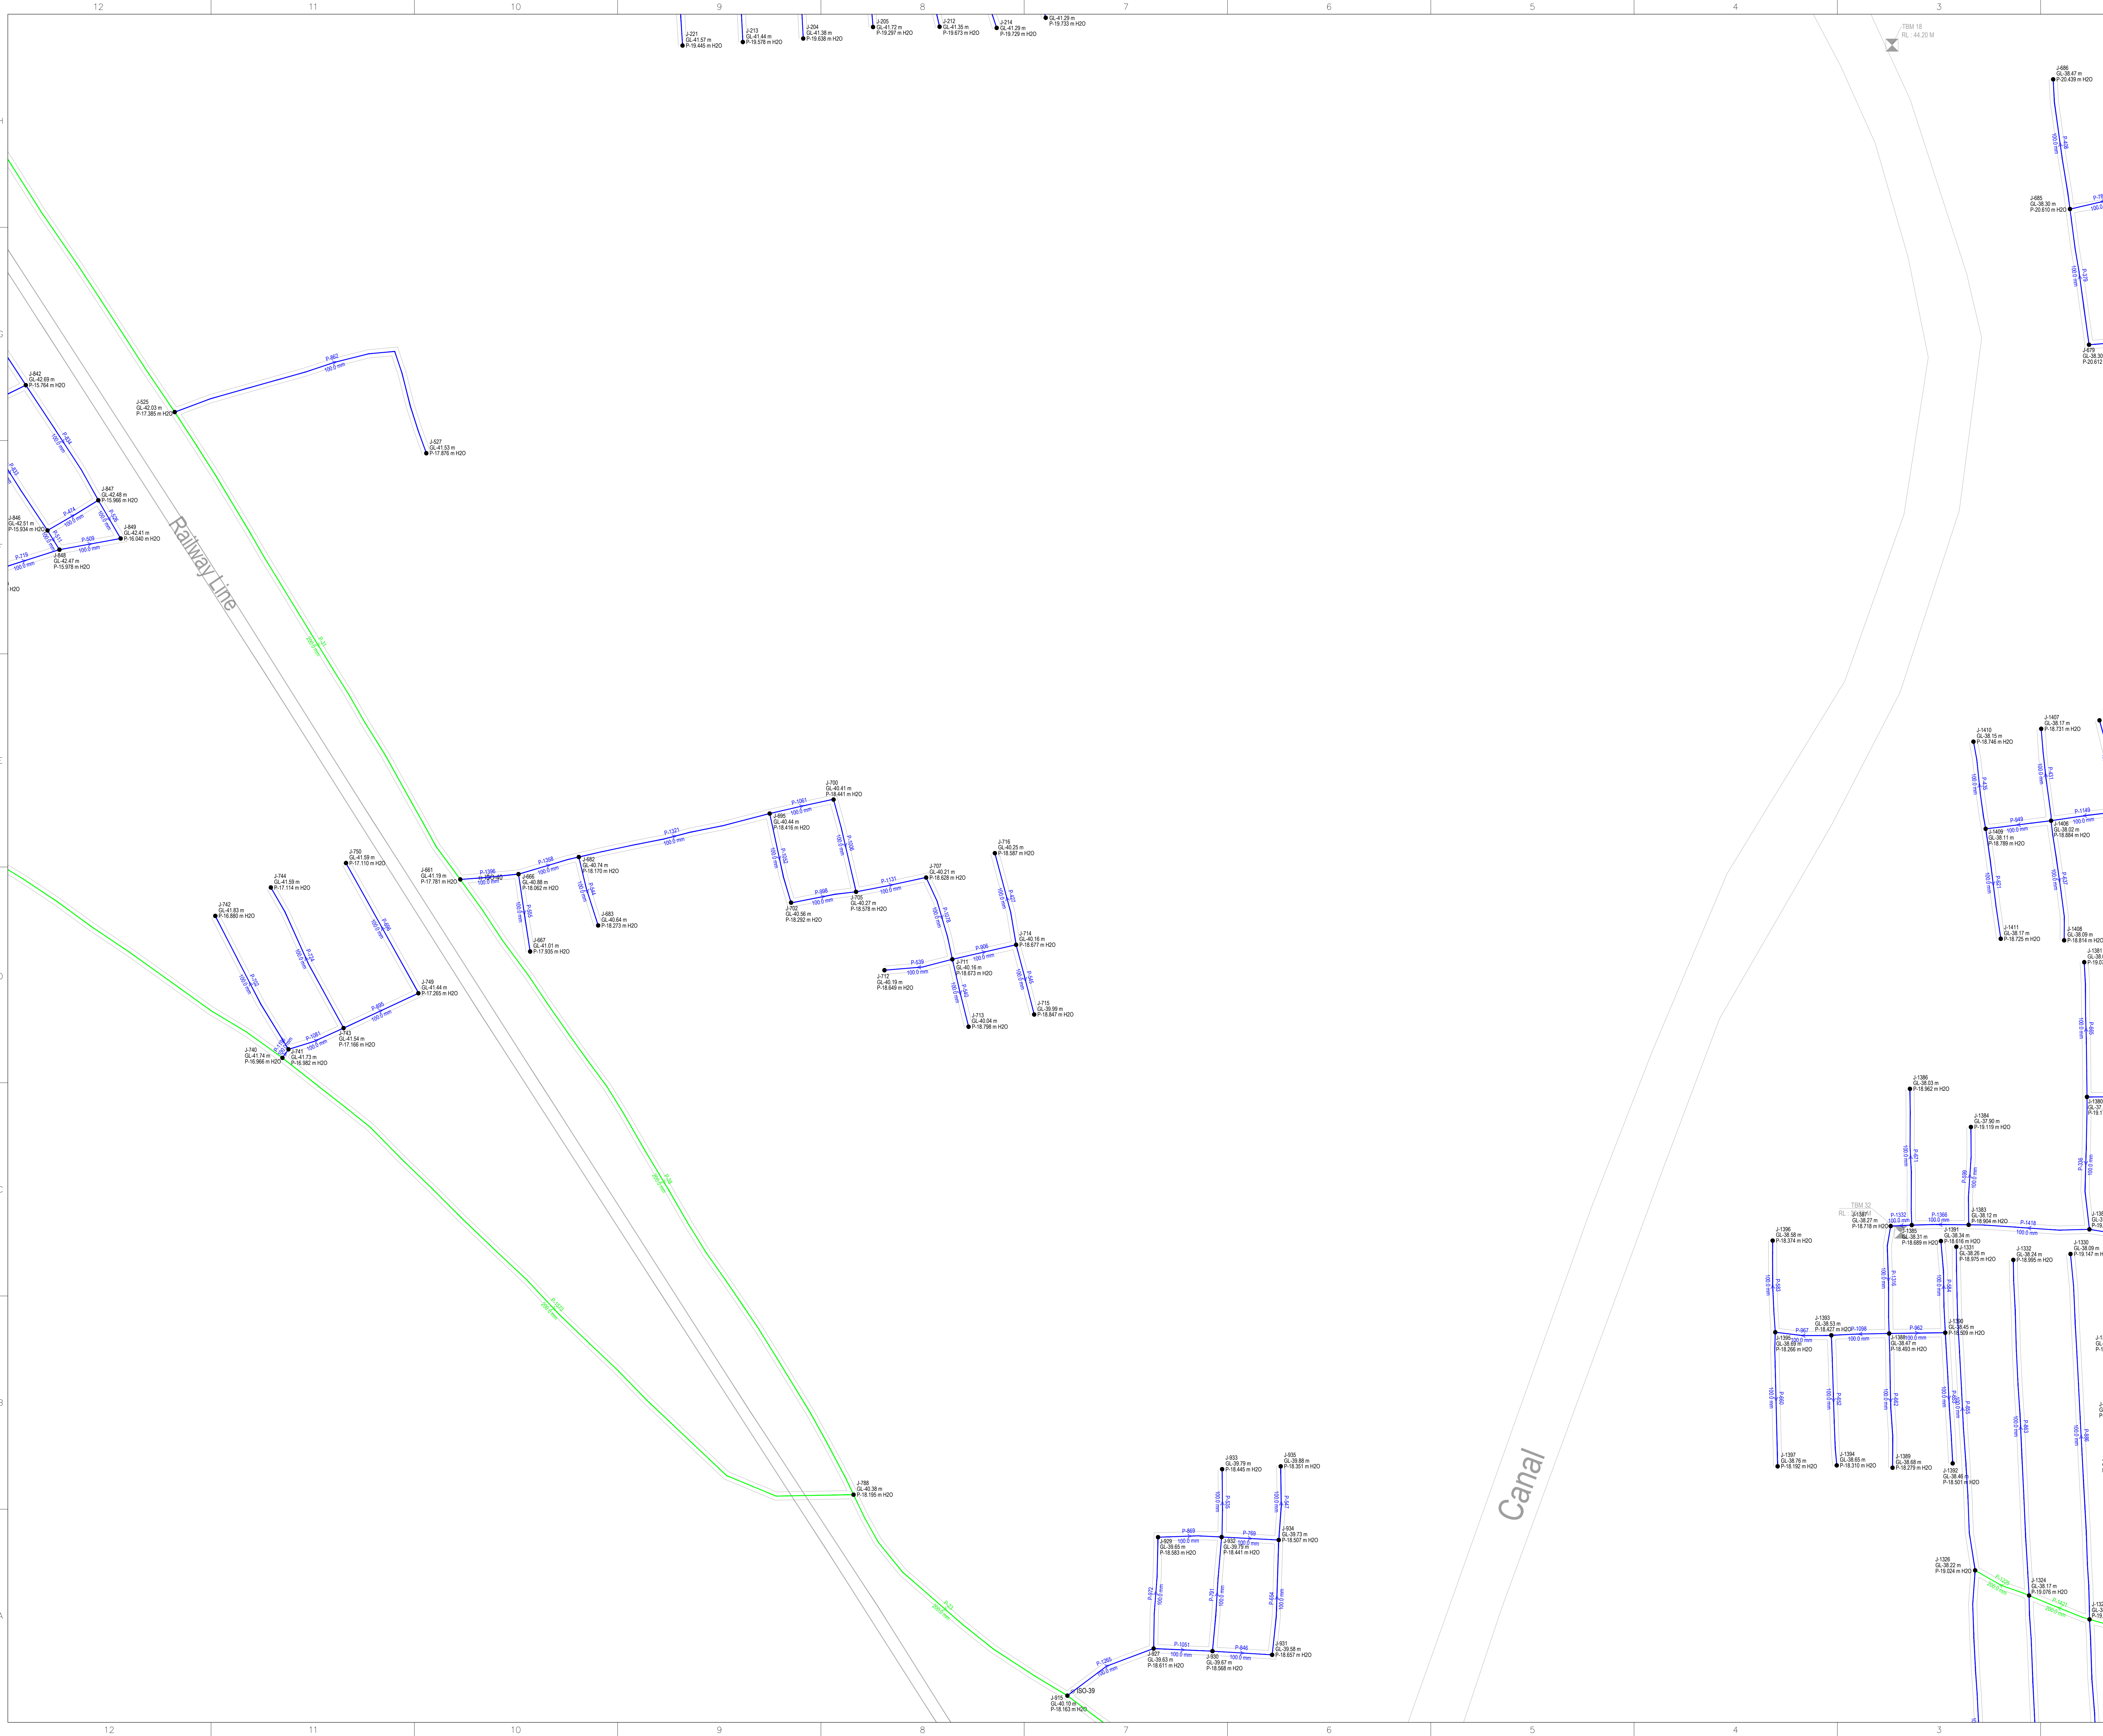

KEYPLAN

Valve Table		
Sr. No.	Valve Name	Valve Dia.
1	ISO-1	200
2	ISO-2	200
3	ISO-3	100
4	ISO-4	100
5	ISO-5	100
6	ISO-6	200
7	ISO-7	200
8	ISO-8	100
9	ISO-9	200
10	ISO-10	200
11	ISO-11	200
12	ISO-12	200
13	ISO-13	200
14	ISO-14	200
15	ISO-15	200
16	ISO-16	200
17	ISO-17	100
18	ISO-18	200
19	ISO-19	100
20	ISO-20	100
21	ISO-21	100
22	ISO-22	100
23	ISO-23	100
24	ISO-24	100
25	ISO-25	100
26	ISO-26	300
27	ISO-27	450
28	ISO-28	600
29	ISO-29	100
30	ISO-30	100
31	ISO-31	100
32	ISO-32	100
33	ISO-33	200
34	ISO-34	200
35	ISO-35	100
36	ISO-36	100
37	ISO-37	100
38	ISO-38	200
39	ISO-39	100
40	ISO-40	100
41	ISO-41	100
42	ISO-42	200

Pipe Details			
Sr. No.	Pipe Dia.	Length (m)	Material
1	150	112879	DI K-7
2	200	24153	DI K-7
3	250	637	DI K-7
4	300	2018	DI K-7
5	350	2795	DI K-7
6	450	6227	DI K-7
7	500	2062	DI K-7
8	600	3933	DI K-7
9	700	7733	DI K-7
Total		162337	

REV.	NO.	DATE	REVISION	DESIGNED	CHK.	APPD.
***	***	***	***	***	***	***

CLIENT :

GUJARAT URBEN DEVELOPMENT MISSION, GANDHINAGAR

CONSULTANT :

SRD QUALITY SERVICES PVT. LTD. RAJKOT

PROJECT :

NETWORK PLAN FOR MEGHPAR BORICHI UNDER
GROUND DRAINAGE SCHEME, GANDHIDHAM

TITLE

NETWORK PLAN AT
MEGHPAR BORICHI HW

DRAWING NO.

SHEET NO.10 OF 15


SCALE

DESIGNED ***
DRAWN ***
CHECKED ***
APPROVED ***
DATE ***

JOB NO.

REV.

A0

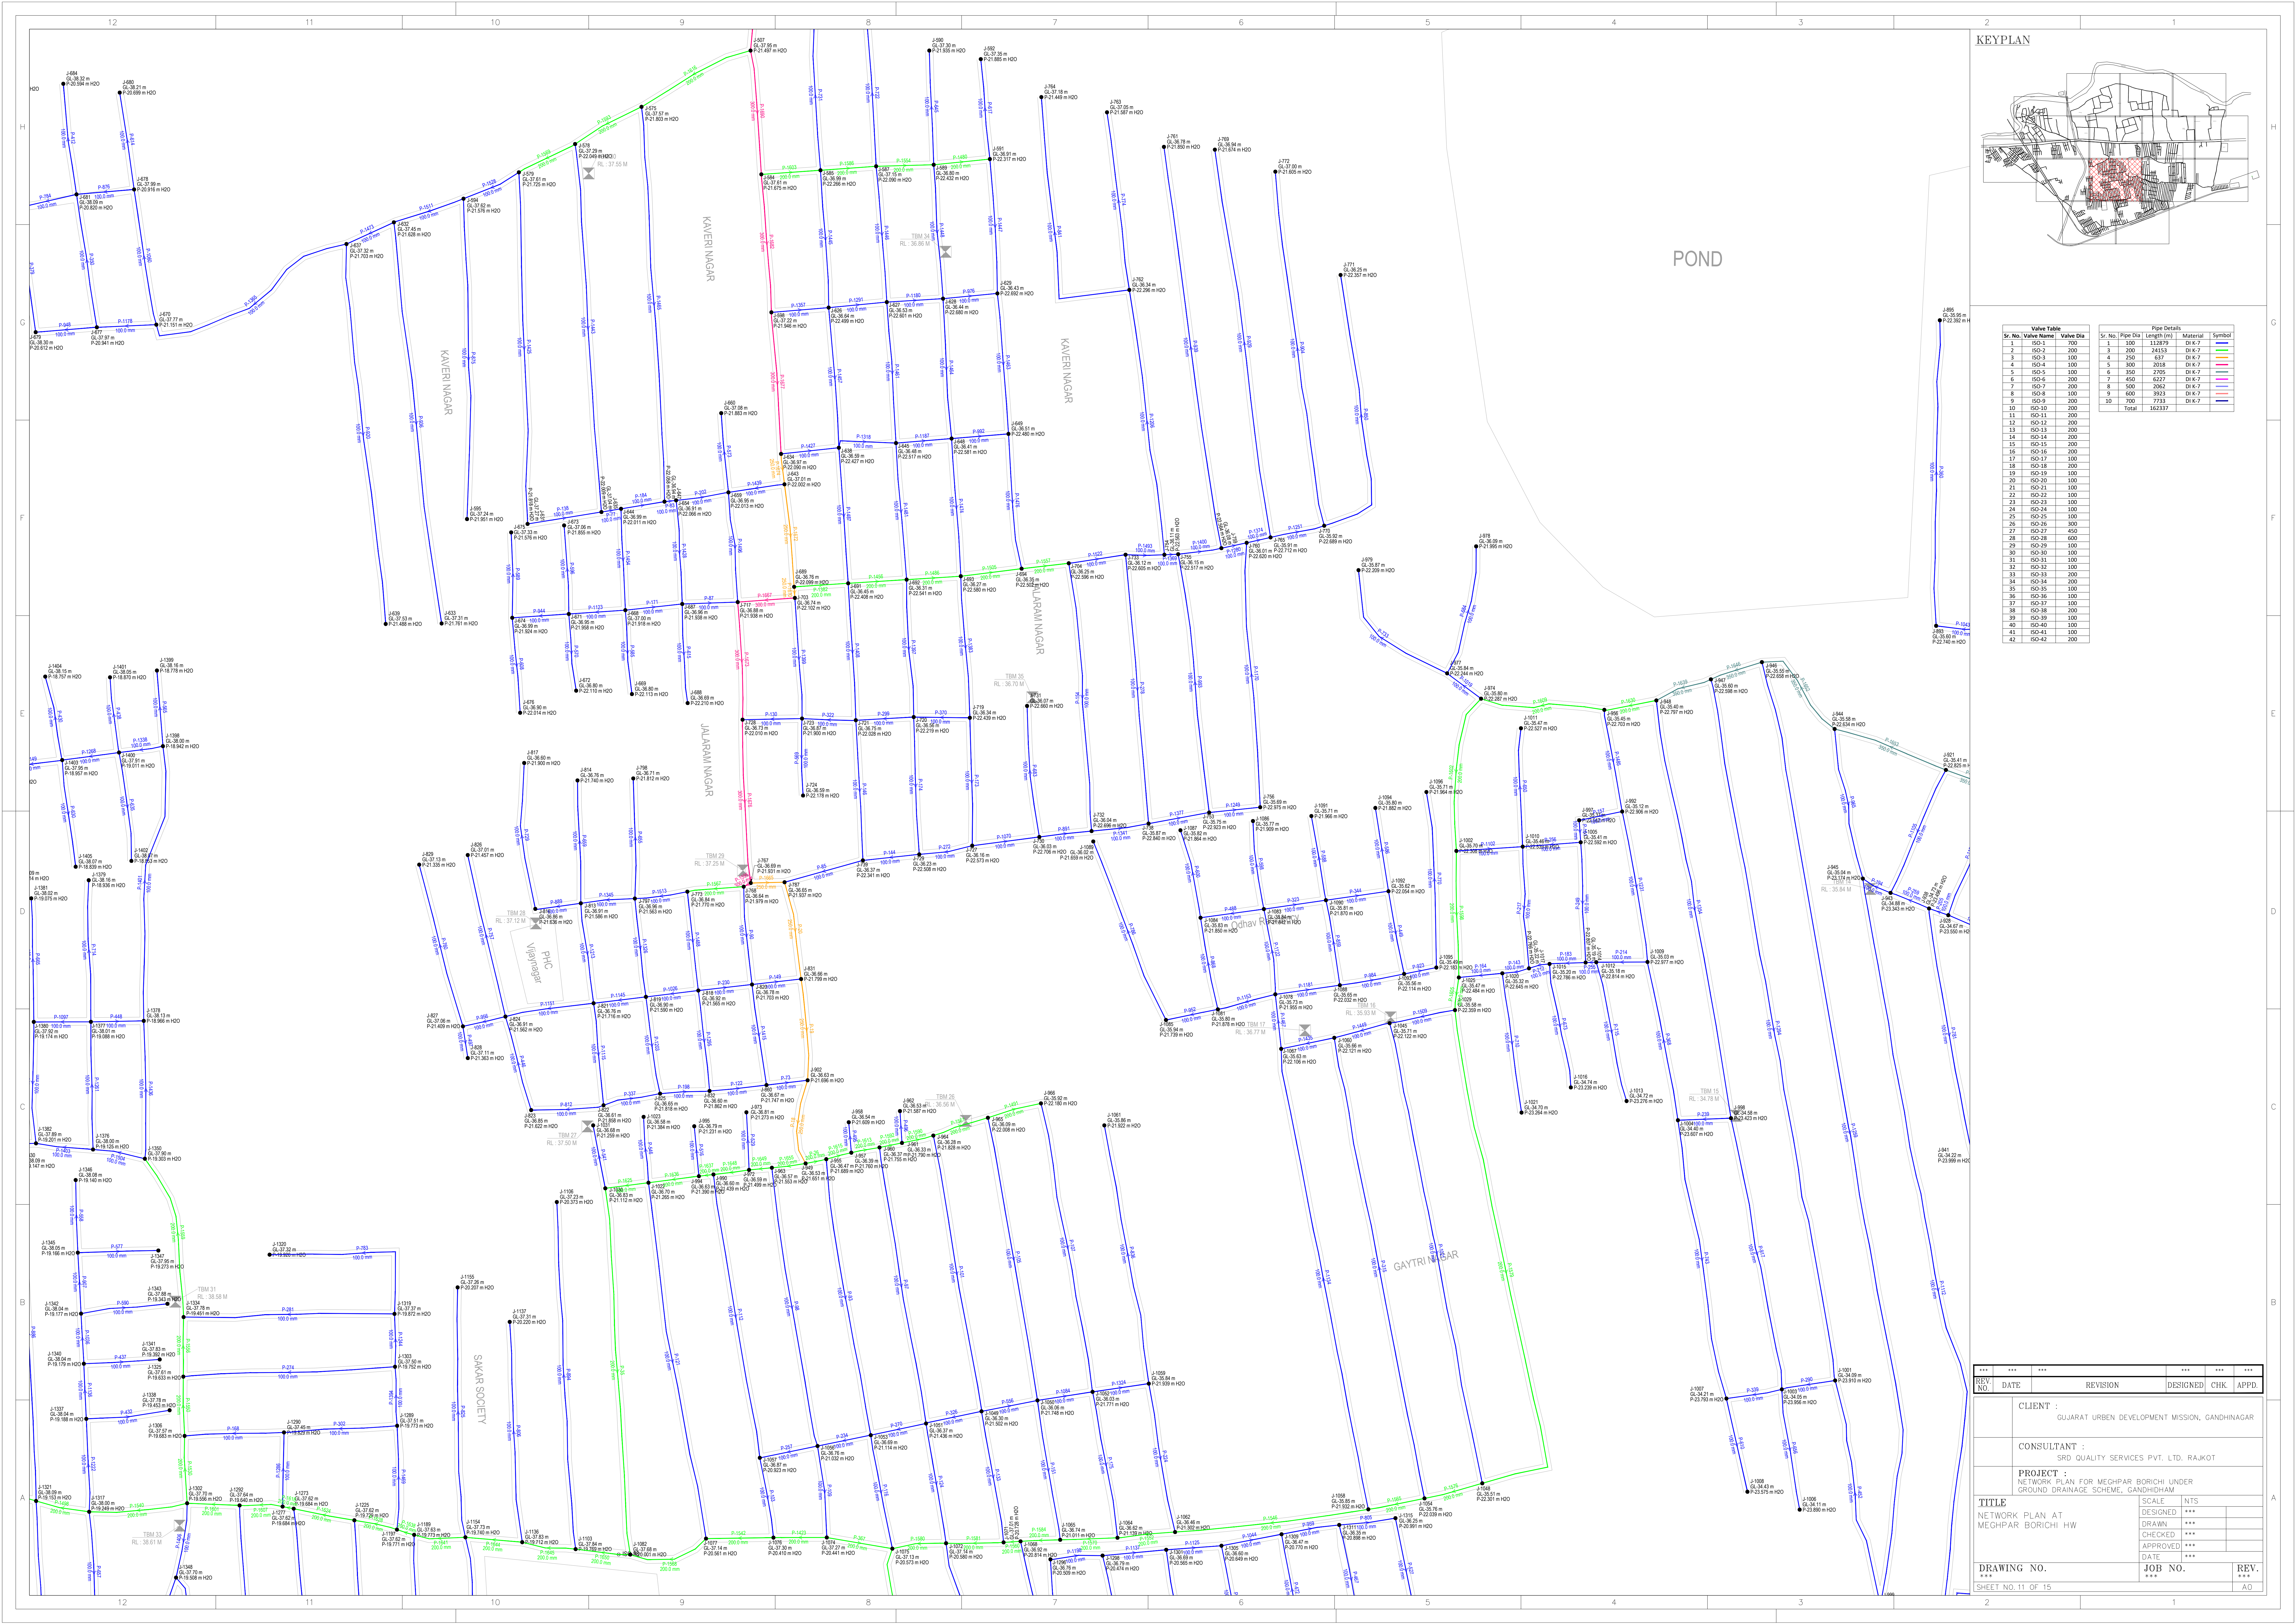


Valve Table			Pipe Details			
Sr. No.	Valve Name	Valve Dia	Sr. No.	Pipe Dia	Length (m)	Material
10	ISO-10	200				
11	ISO-11	200				
12	ISO-12	200				
13	ISO-13	200				
14	ISO-14	200				
15	ISO-15	200				
16	ISO-16	200				
17	ISO-17	100				
18	ISO-18	200				
19	ISO-19	100				
20	ISO-20	100				
21	ISO-21	100				
22	ISO-22	100				
23	ISO-23	100				
24	ISO-24	100				
25	ISO-25	100				
26	ISO-26	300				
27	ISO-27	450				
28	ISO-28	600				
29	ISO-29	100				
30	ISO-30	100				
31	ISO-31	100				
32	ISO-32	100				
33	ISO-33	200				
34	ISO-34	200				
35	ISO-35	100				
36	ISO-36	100				
37	ISO-37	100				
38	ISO-38	200				
39	ISO-39	100				
40	ISO-40	100				
41	ISO-41	100				
42	ISO-42	200				
			Total			
			162337			

REV. NO.	DATE	REVISION	DESIGNED	CHK.	APPD.
***	***	***	***	***	***
CLIENT : GUJARAT URBEN DEVELOPMENT MISSION, GANDHINAGAR					
CONSULTANT : SRD QUALITY SERVICES PVT. LTD. RAJKOT					
PROJECT : NETWORK PLAN FOR MEHPAR BORICHI UNDER GROUND DRAINAGE SCHEME, GANDHIDHAM					
TITLE : NETWORK PLAN AT MEHPAR BORICHI HW					
DRAWING NO. SHEET NO. 11 OF 15			SCALE : INTS		
			DESIGNED	***	
			DRAWN	***	
			CHECKED	***	
			APPROVED	***	
			DATE	***	
			JOB NO.	***	
			REV.	***	
			A0		




Valve Table				Pipe Details			
Sr. No.	Valve Name	Valve Dia		Sr. No.	Pipe Dia	Length (m)	Material
12	ISO-12	200					
13	ISO-13	200					
14	ISO-14	200					
15	ISO-15	200					
16	ISO-16	200					
17	ISO-17	100					
18	ISO-18	200					
19	ISO-19	100					
20	ISO-20	100					
21	ISO-21	100					
22	ISO-22	100					
23	ISO-23	100					
24	ISO-24	100					
25	ISO-25	100					
26	ISO-26	300					
27	ISO-27	450					
28	ISO-28	600					
29	ISO-29	100					
30	ISO-30	100					
31	ISO-31	100					
32	ISO-32	100					
33	ISO-33	200					
34	ISO-34	200					
35	ISO-35	100					
36	ISO-36	100					
37	ISO-37	100					
38	ISO-38	200					
39	ISO-39	100					
40	ISO-40	100					
41	ISO-41	100					
42	ISO-42	200					


REV. NO.	DATE	REVISION	DESIGNED	CHK.	APPD.
...
CLIENT :					
GUJARAT URBEN DEVELOPMENT MISSION, GANDHINAGAR					
CONSULTANT :					
SRD QUALITY SERVICES PVT. LTD. RAJKOT					
PROJECT :					
NETWORK PLAN FOR MEGHPAR BORICHI UNDER GROUND DRAINAGE SCHEME, GANDHINAGAR					
TITLE					
NETWORK PLAN AT MEGHPAR BORICHI HW					
DRAWING NO.					
SHEET NO. 12 OF 15					
JOB NO.					
REV.					
A0					

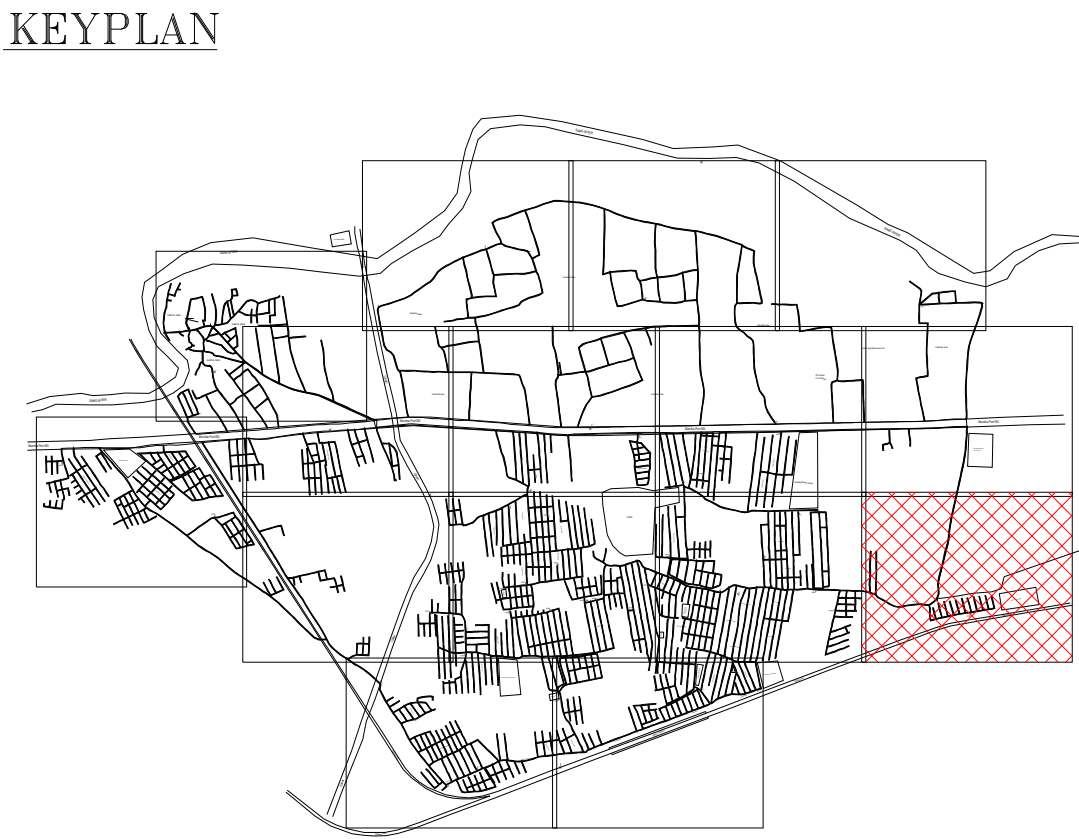

Valve Table			Pipe Details			
Sr. No.	Valve Name	Valve Dia	Sr. No.	Pipe Dia	Length (m)	Material
1	ISO-1	200	1	150	113879	DIK-7
2	ISO-2	200	3	200	24153	DIK-7
3	ISO-3	100	4	250	637	DIK-7
4	ISO-4	100	5	300	2018	DIK-7
5	ISO-5	100	6	350	2795	DIK-7
6	ISO-6	200	7	450	6227	DIK-7
7	ISO-7	200	8	500	2062	DIK-7
8	ISO-8	100	9	600	3933	DIK-7
9	ISO-9	200	10	700	7733	DIK-7
10	ISO-10	200	Total			162337
11	ISO-11	200				
12	ISO-12	200				
13	ISO-13	200				
14	ISO-14	200				
15	ISO-15	200				
16	ISO-16	200				
17	ISO-17	100				
18	ISO-18	200				
19	ISO-19	100				
20	ISO-20	100				
21	ISO-21	100				
22	ISO-22	100				
23	ISO-23	100				
24	ISO-24	100				
25	ISO-25	100				
26	ISO-26	300				
27	ISO-27	450				
28	ISO-28	600				
29	ISO-29	100				
30	ISO-30	100				
31	ISO-31	100				
32	ISO-32	100				
33	ISO-33	200				
34	ISO-34	200				
35	ISO-35	100				
36	ISO-36	100				
37	ISO-37	100				
38	ISO-38	200				
39	ISO-39	100				
40	ISO-40	100				
41	ISO-41	100				
42	ISO-42	200				

REV. NO.	DATE	REVISION	DESIGNED	CHK.	APPD.
***	***	***	***	***	***
CLIENT : GUJARAT URBEN DEVELOPMENT MISSION, GANDHINAGAR					
CONSULTANT : SRD QUALITY SERVICES PVT. LTD. RAJKOT					
PROJECT : NETWORK PLAN FOR MEGHPAR BORICHI UNDER GROUND DRAINAGE SCHEME, GANDHIDHAM					
TITLE			SCALE : NTS		
NETWORK PLAN AT MEGHPAR BORICHI HW			DESIGNED	***	
			DRAWN	***	
			CHECKED	***	
			APPROVED	***	
			DATE	***	
DRAWING NO.			JOB NO.		REV.
SHEET NO.13 OF 15			***		A0

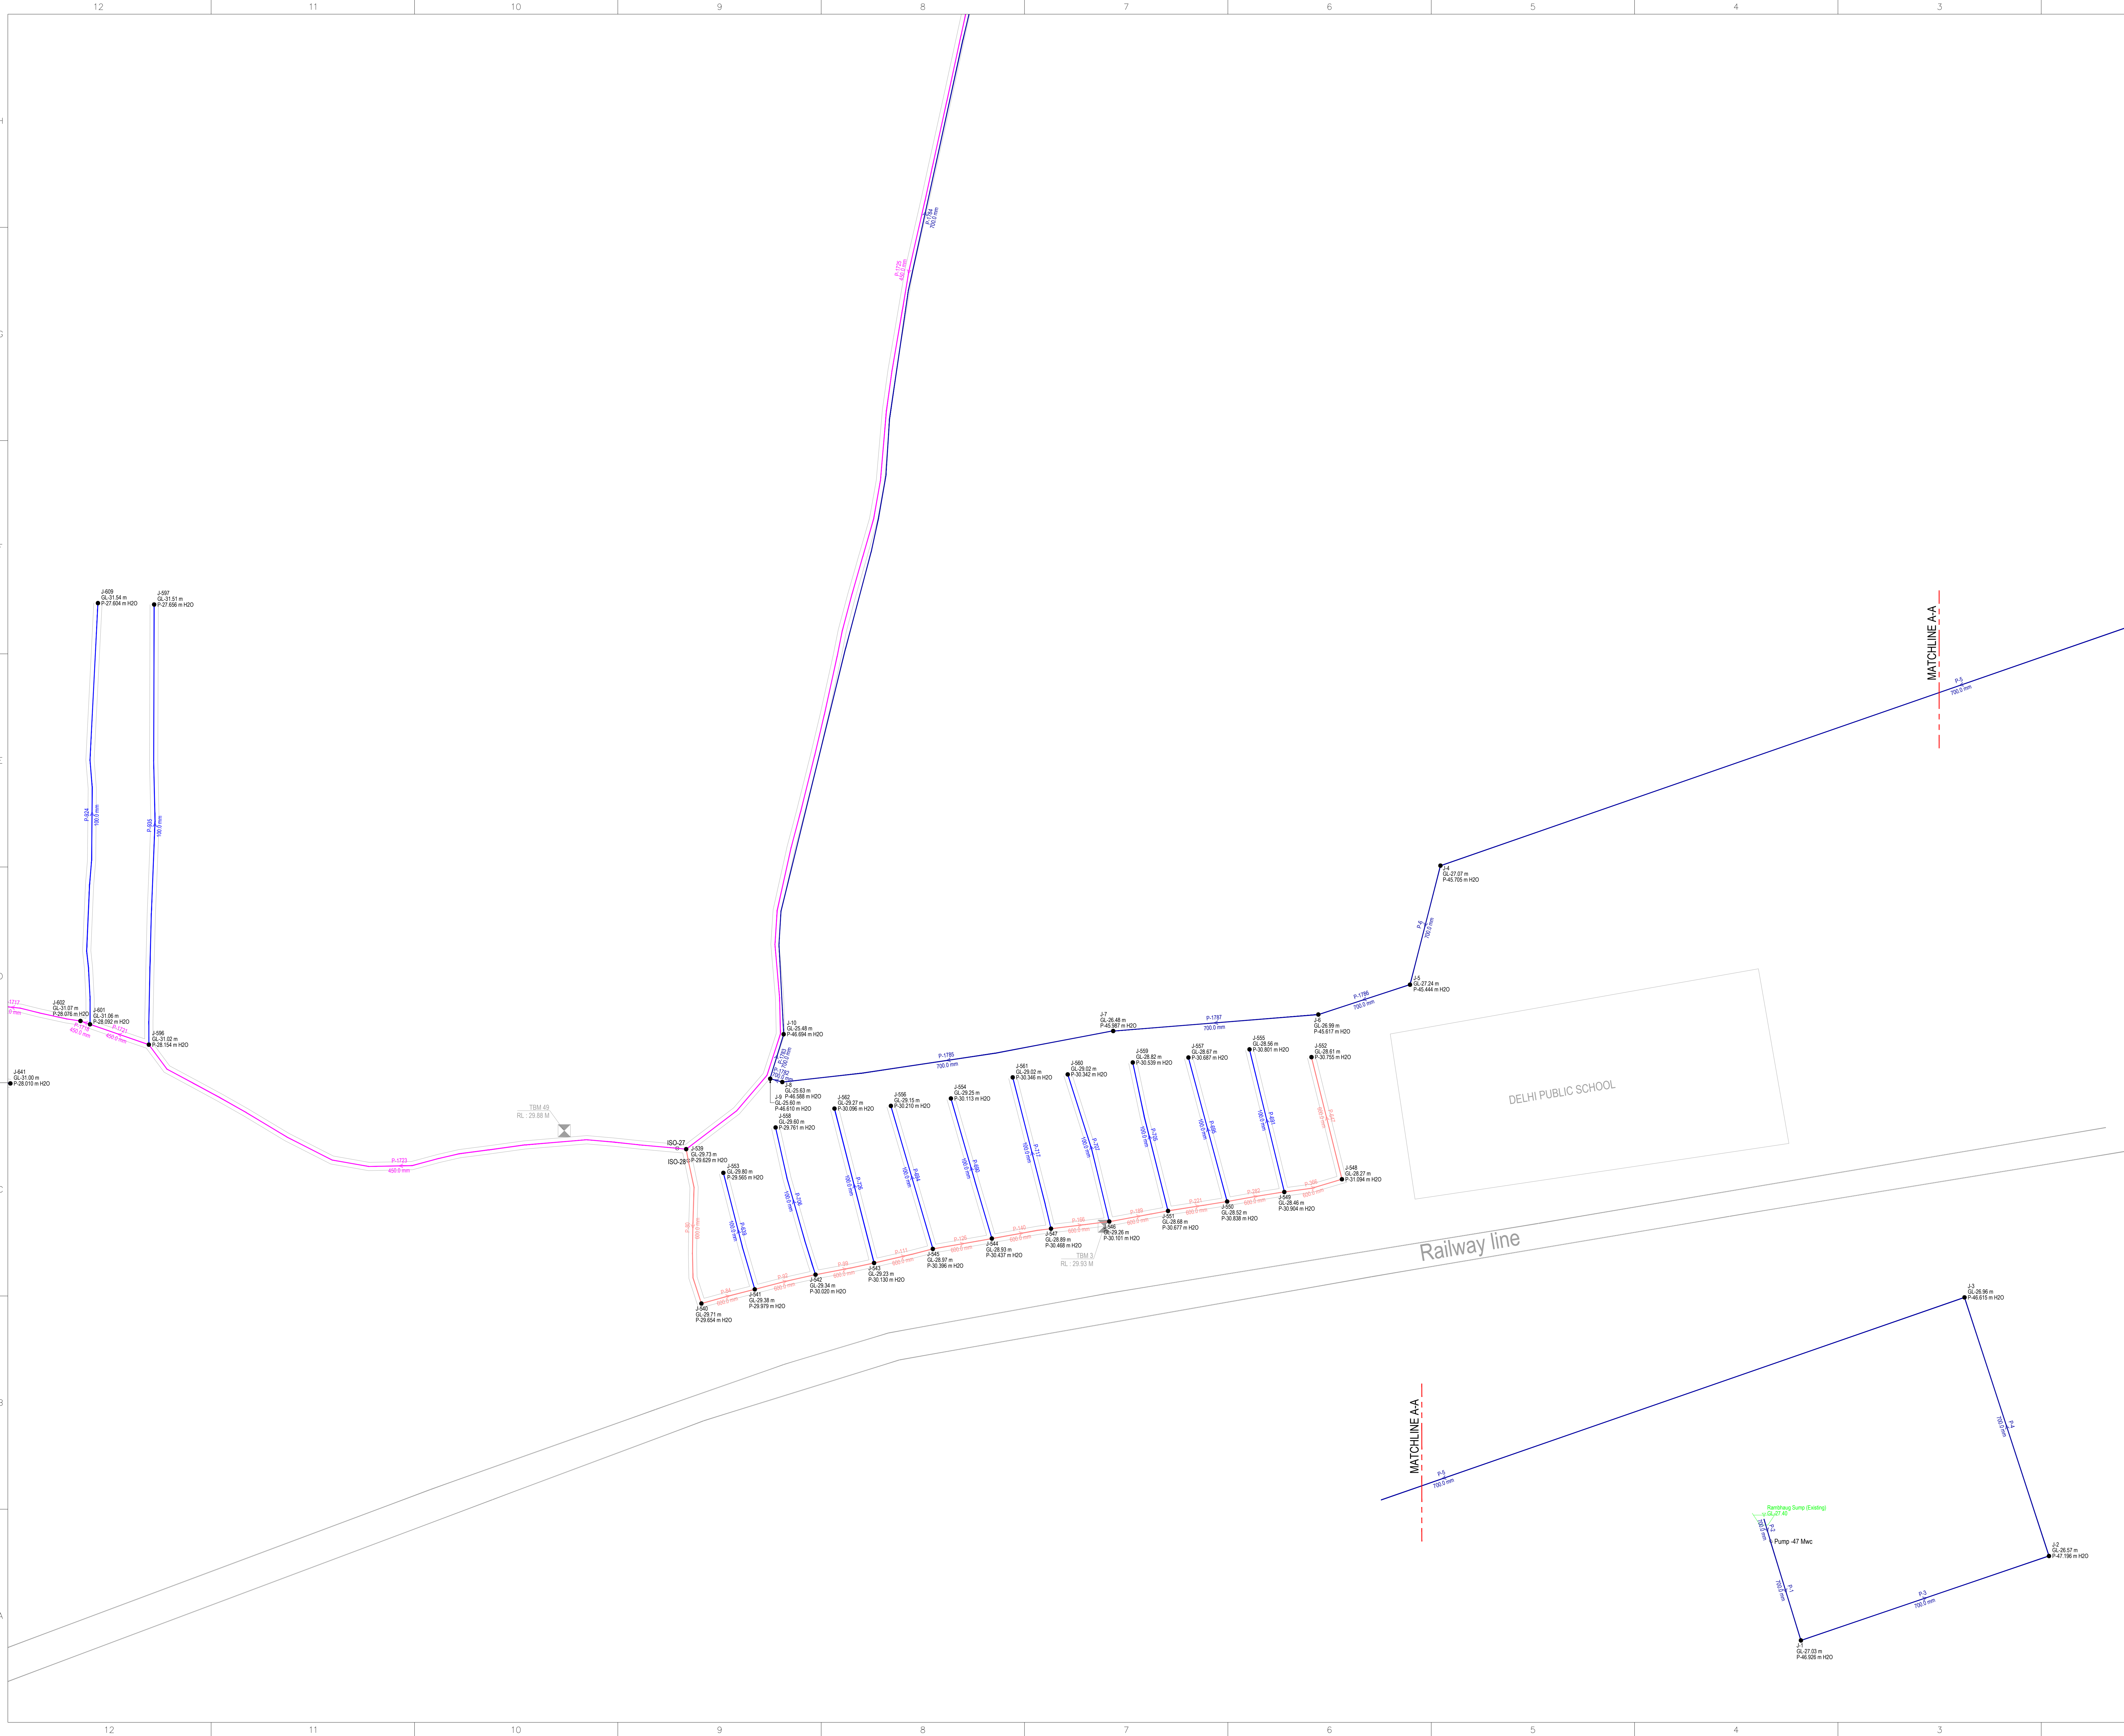

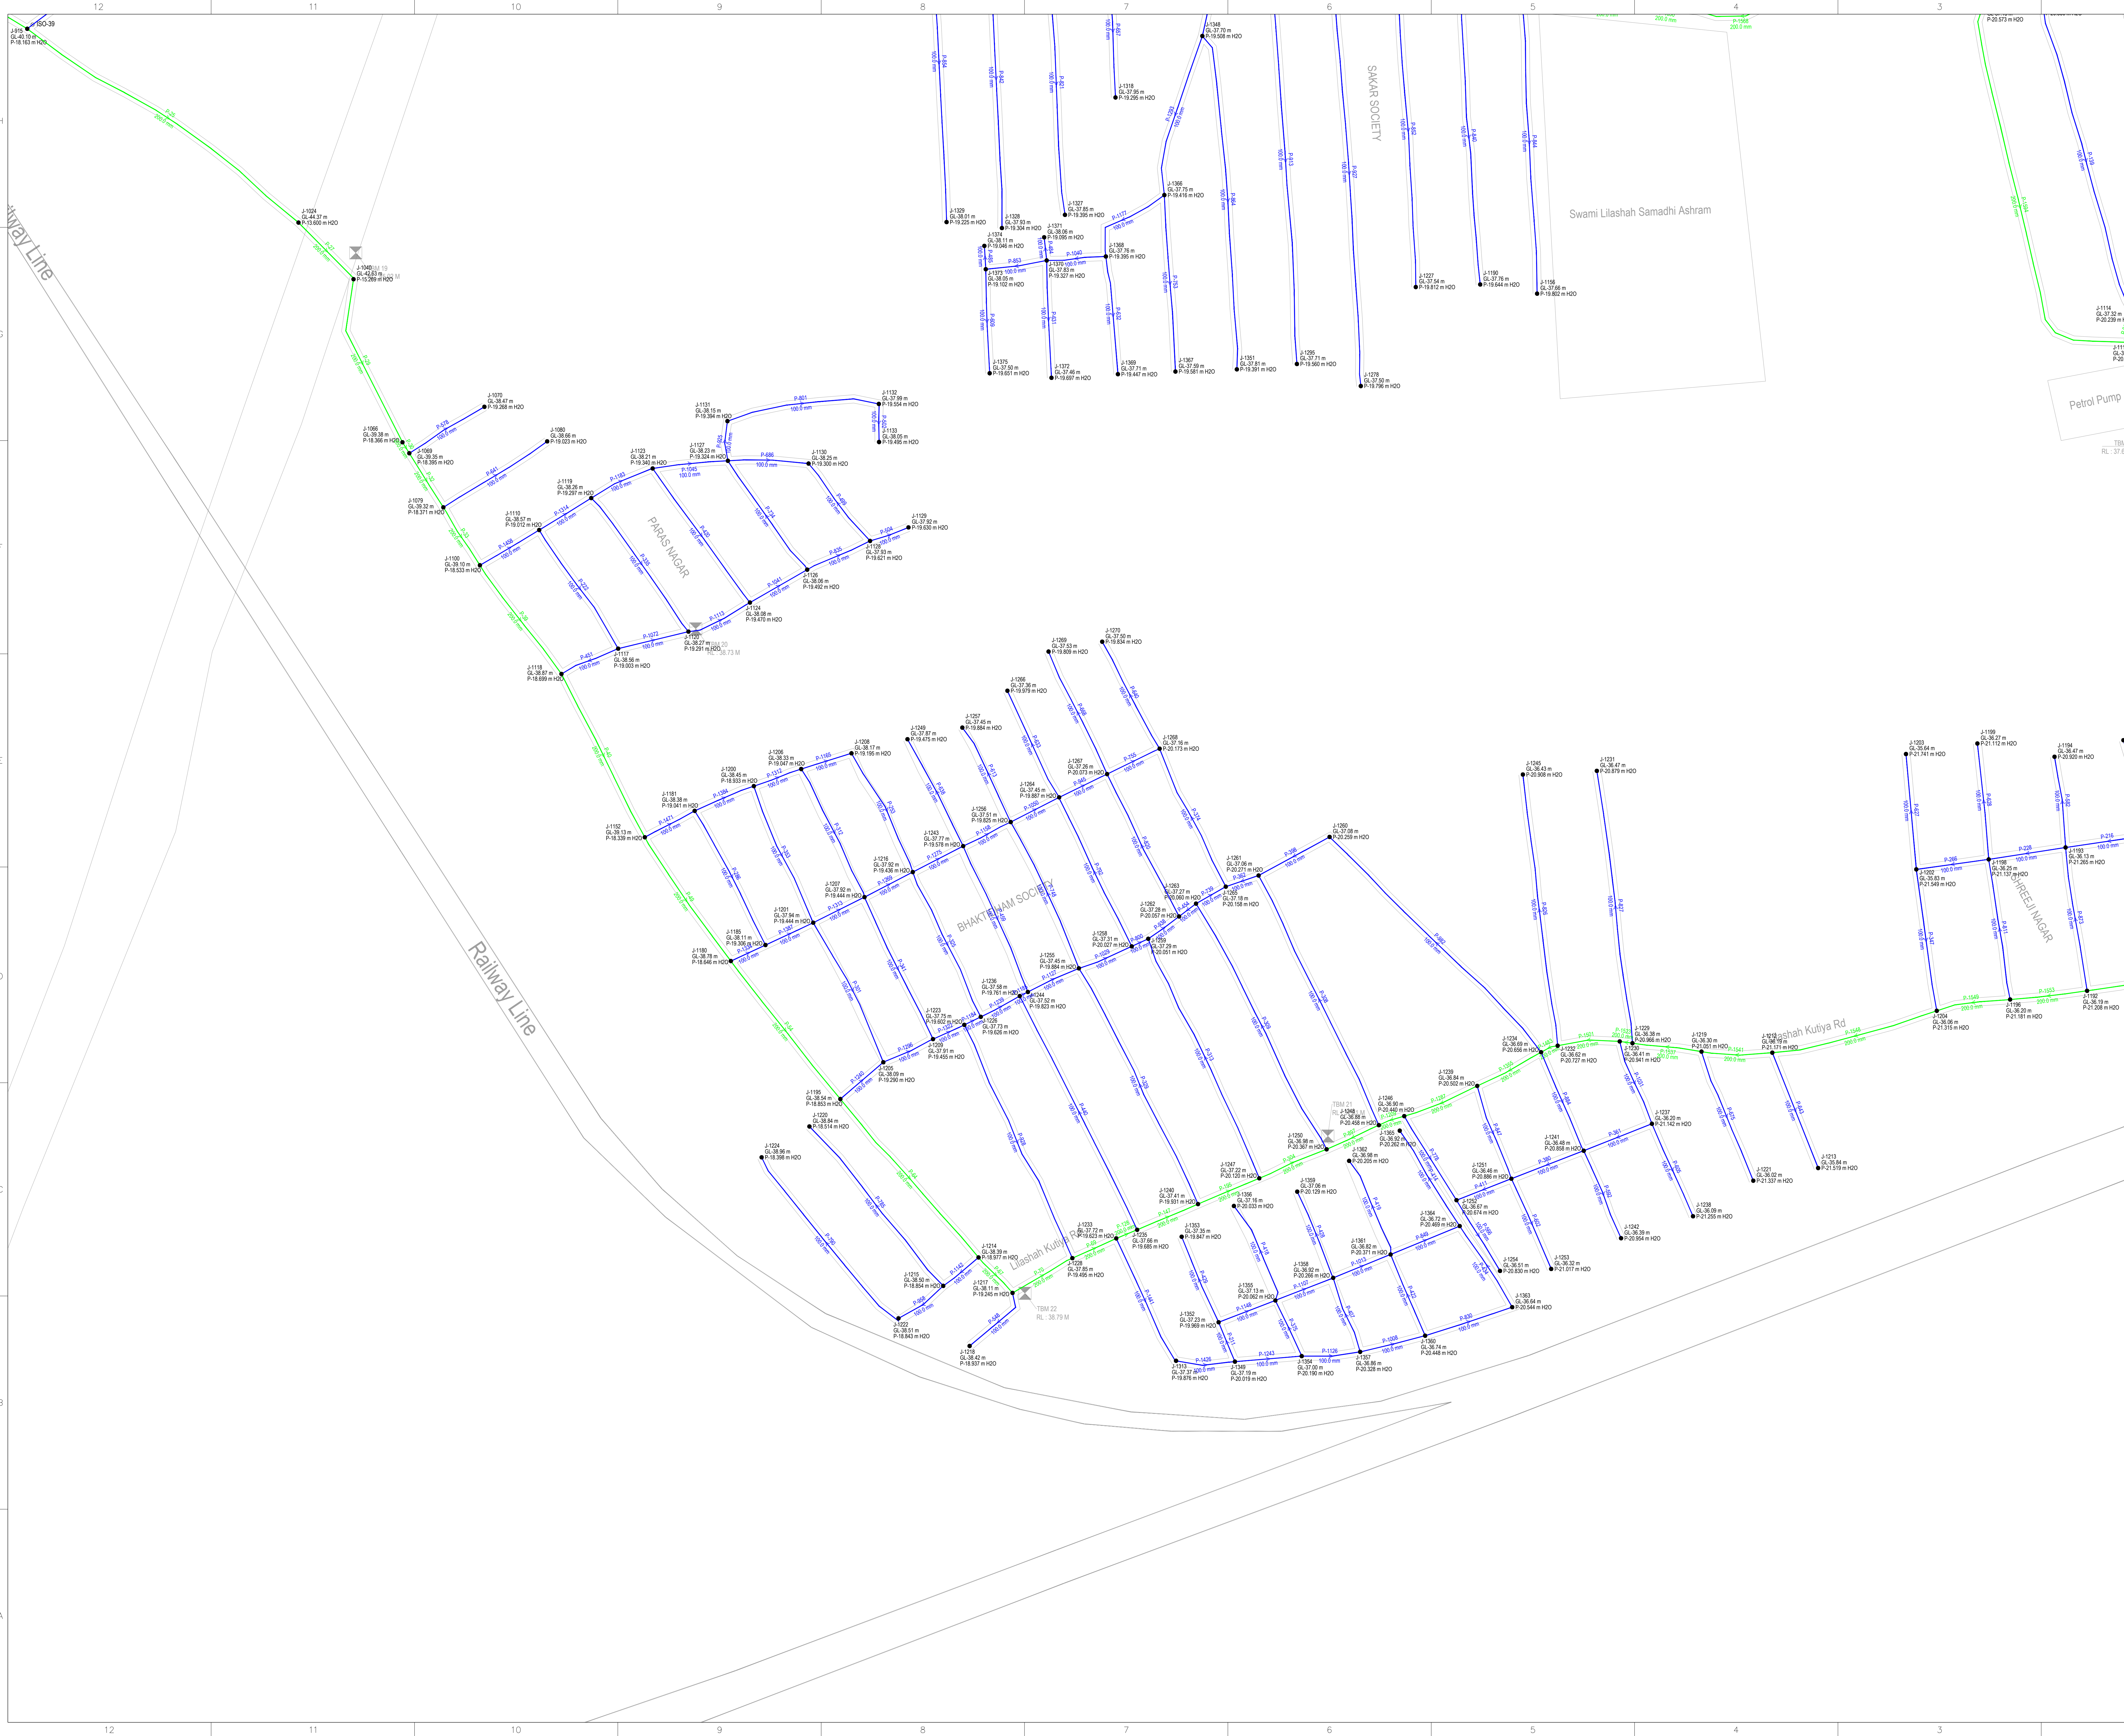

KEYPLAN

Valve Table		
Sr. No.	Valve Name	Valve Dia
1	ISO-1	200
2	ISO-2	200
3	ISO-3	100
4	ISO-4	100
5	ISO-5	100
6	ISO-6	200
7	ISO-7	200
8	ISO-8	100
9	ISO-9	200
10	ISO-10	200
11	ISO-11	200
12	ISO-12	200
13	ISO-13	200
14	ISO-14	200
15	ISO-15	200
16	ISO-16	200
17	ISO-17	100
18	ISO-18	200
19	ISO-19	100
20	ISO-20	100
21	ISO-21	100
22	ISO-22	100
23	ISO-23	100
24	ISO-24	100
25	ISO-25	100
26	ISO-26	300
27	ISO-27	450
28	ISO-28	600
29	ISO-29	100
30	ISO-30	100
31	ISO-31	100
32	ISO-32	100
33	ISO-33	200
34	ISO-34	200
35	ISO-35	100
36	ISO-36	100
37	ISO-37	100
38	ISO-38	200
39	ISO-39	100
40	ISO-40	100
41	ISO-41	100
42	ISO-42	200

Pipe Details			
Sr. No.	Pipe Dia	Length (m)	Material
1	150	113479	DIK-7
2	200	24153	DIK-7
3	250	637	DIK-7
4	300	2018	DIK-7
5	350	2795	DIK-7
6	450	6227	DIK-7
7	500	2062	DIK-7
8	600	2932	DIK-7
9	700	7733	DIK-7
Total		162337	

REV. NO.	DATE	REVISION	DESIGNED	CHK.	APPD.
***	***	***	***	***	***

CLIENT :

GUJARAT URBEN DEVELOPMENT MISSION, GANDHINAGAR

CONSULTANT :

SRD QUALITY SERVICES PVT. LTD. RAJKOT

PROJECT :

NETWORK PLAN FOR MEGHPUR BORICHI UNDER GROUND DRAINAGE SCHEME, GANDHINAGAR

TITLE

NETWORK PLAN AT MEGHPUR BORICHI HW

DRAWN

DESIGNED

CHECKED

APPROVED

DATE

SCALE

INTS


DRAWING NO.

JOB NO.

REV.

SHEET NO. 14 OF 15

A0

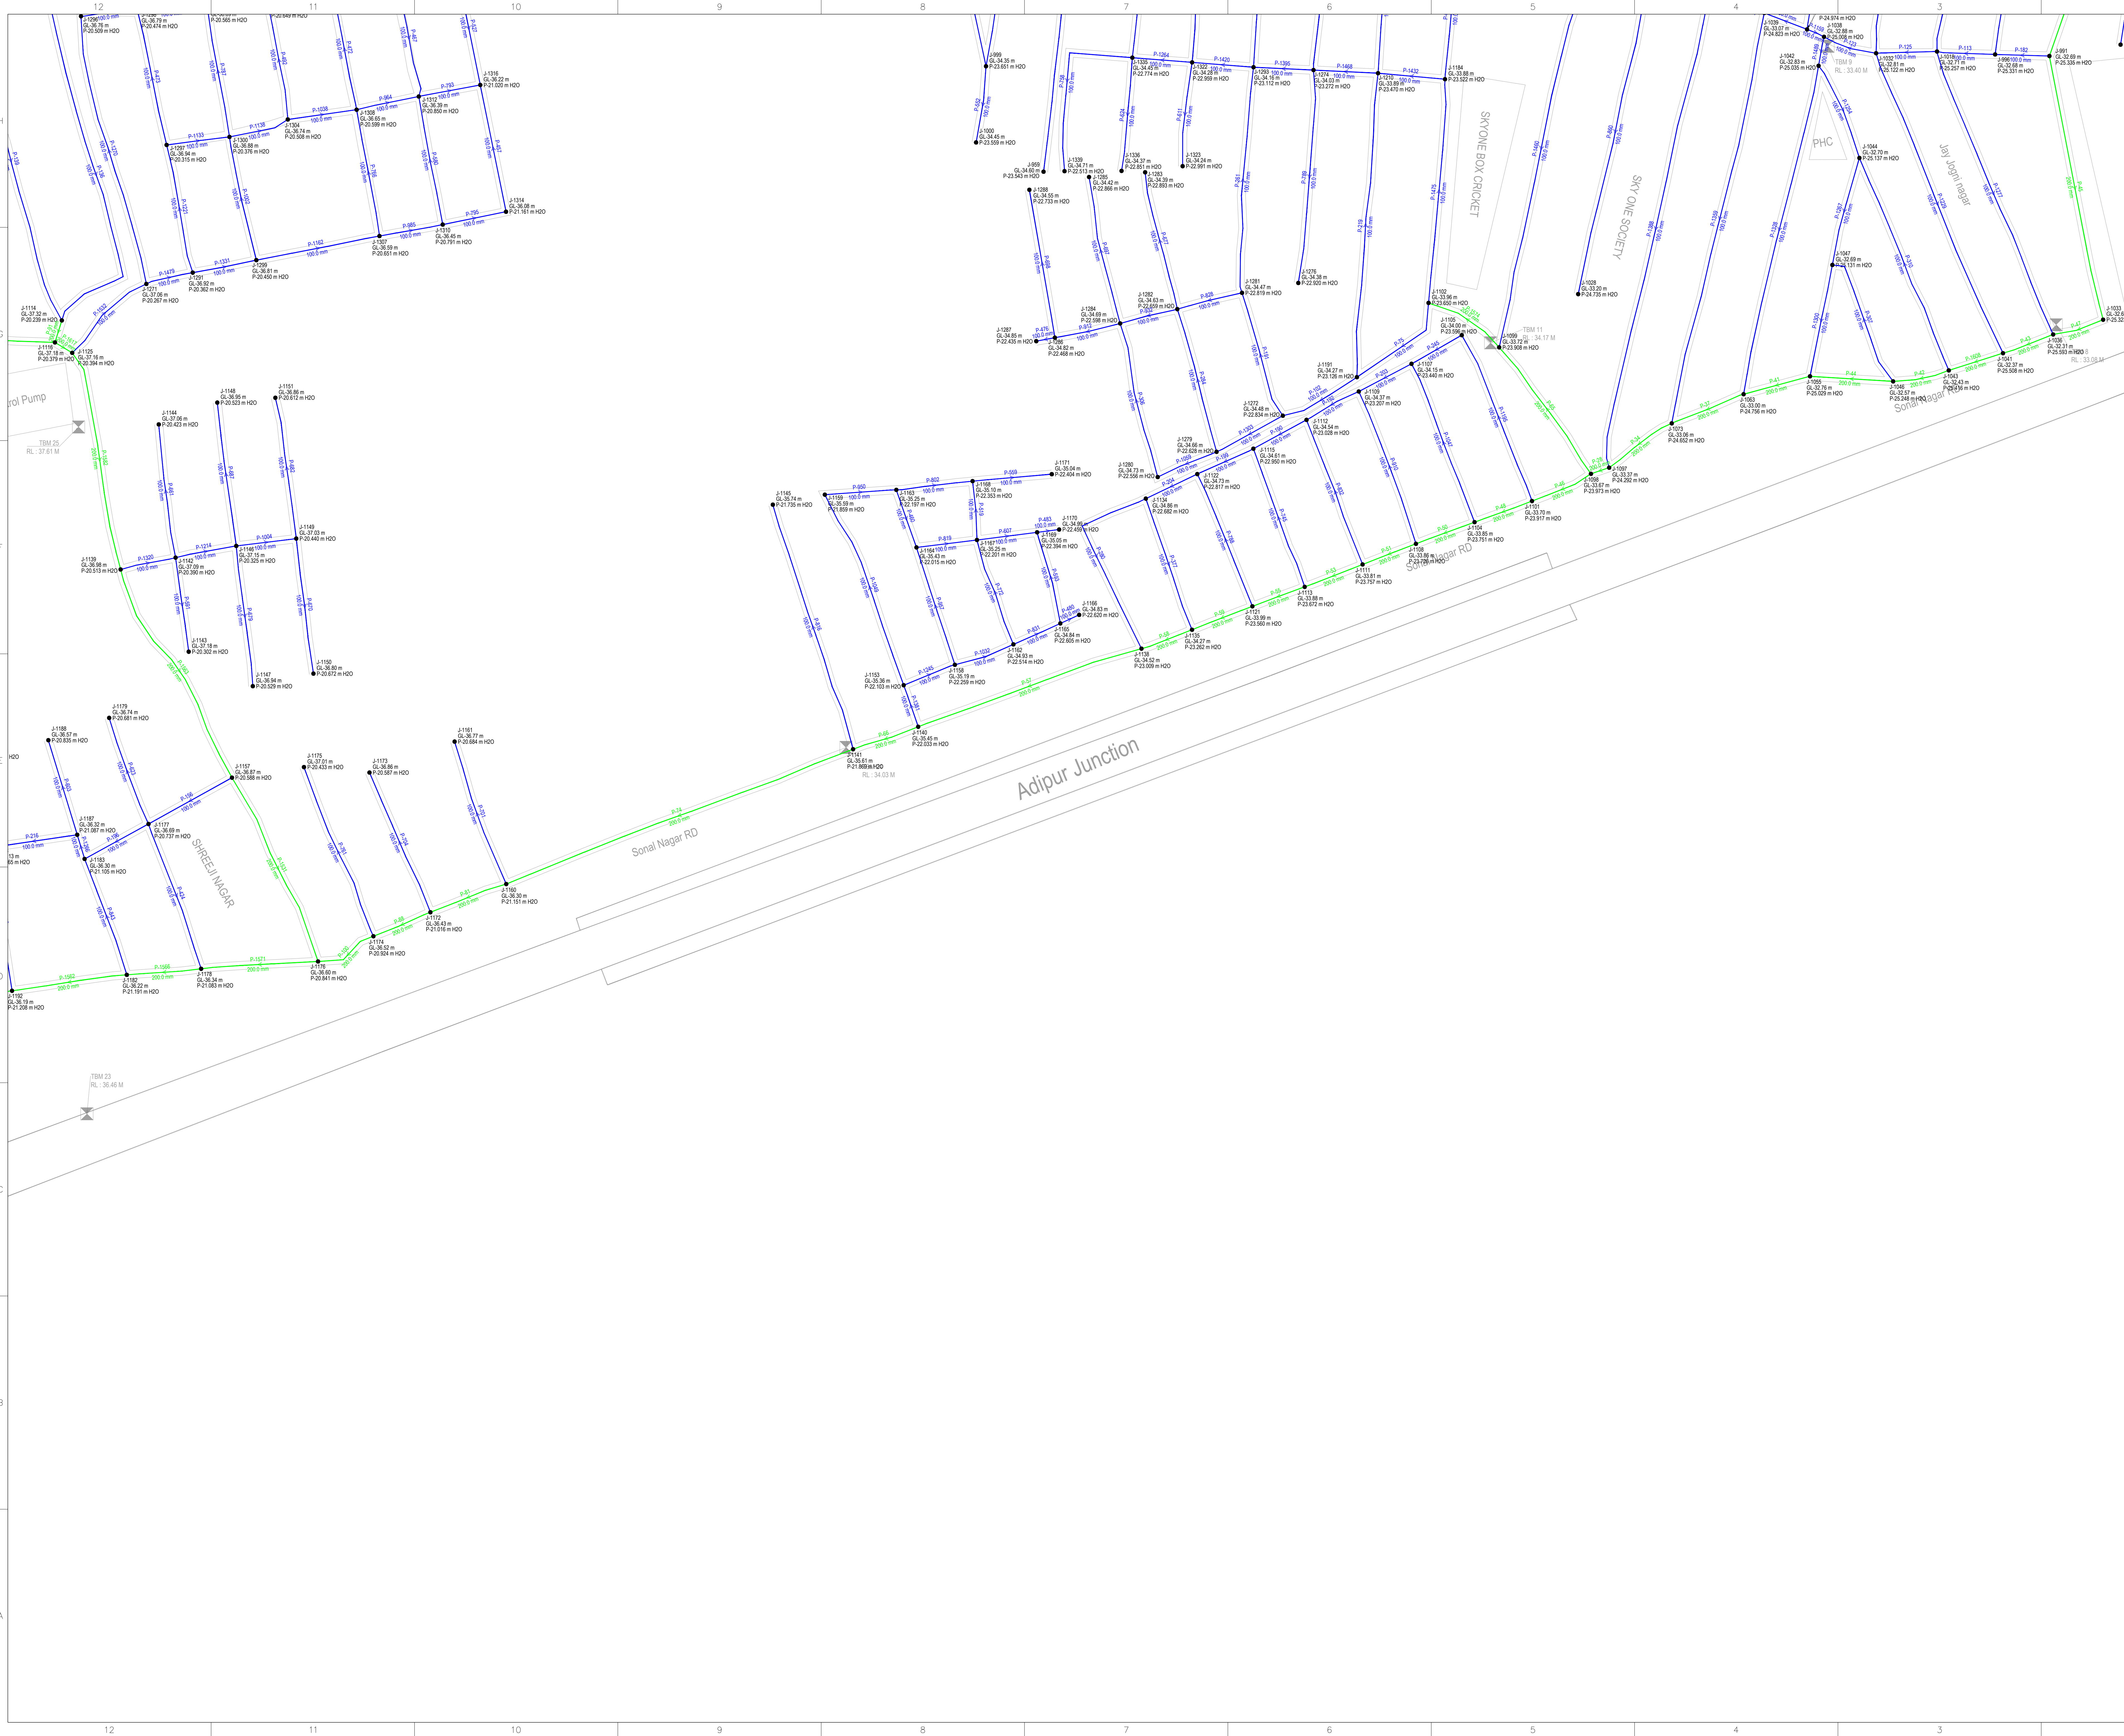

Valve Table			Pipe Details		
Sr. No.	Valve Name	Valve Dia	Sr. No.	Pipe Dia	Length (m)
Total			162337		

REV. NO.	DATE	REVISION	DESIGNED	CHK.	APPD.
***	***	***	***	***	***
CLIENT :					
GUJARAT URBEN DEVELOPMENT MISSION, GANDHINAGAR					
CONSULTANT :					
SRD QUALITY SERVICES PVT. LTD. RAJKOT					
PROJECT :					
NETWORK PLAN FOR MEGHPAR BORICHI UNDER GROUND DRAINAGE SCHEME, GANDHINAGAR					
TITLE				SCALE	
NETWORK PLAN AT MEGHPAR BORICHI HW				NTS	
				DESIGNED	***
				DRAWN	***
				CHECKED	***
				APPROVED	***
				DATE	***
DRAWING NO.				JOB NO.	REV.
***				***	***
SHEET NO. 15 OF 15				A0	