


DEVELOPMENT

STAFF BLOCK
TYPE-A AT
NARMADA SUGAR

PROJECT CONSULTANT



AR STRUCTURALS
ARCHITECTURE | STRUCTURAL | INTERIOR


812, 8th Floor, Corporate Office, Golden Square, Beside D- Mart,
ABC Circle, Bharuch 392 001 | office.arstructurals@gmail.com
www.arstructurals.edu.in | 97260 11226 | 79005 76058

NOTE:-

NK

TOP

R

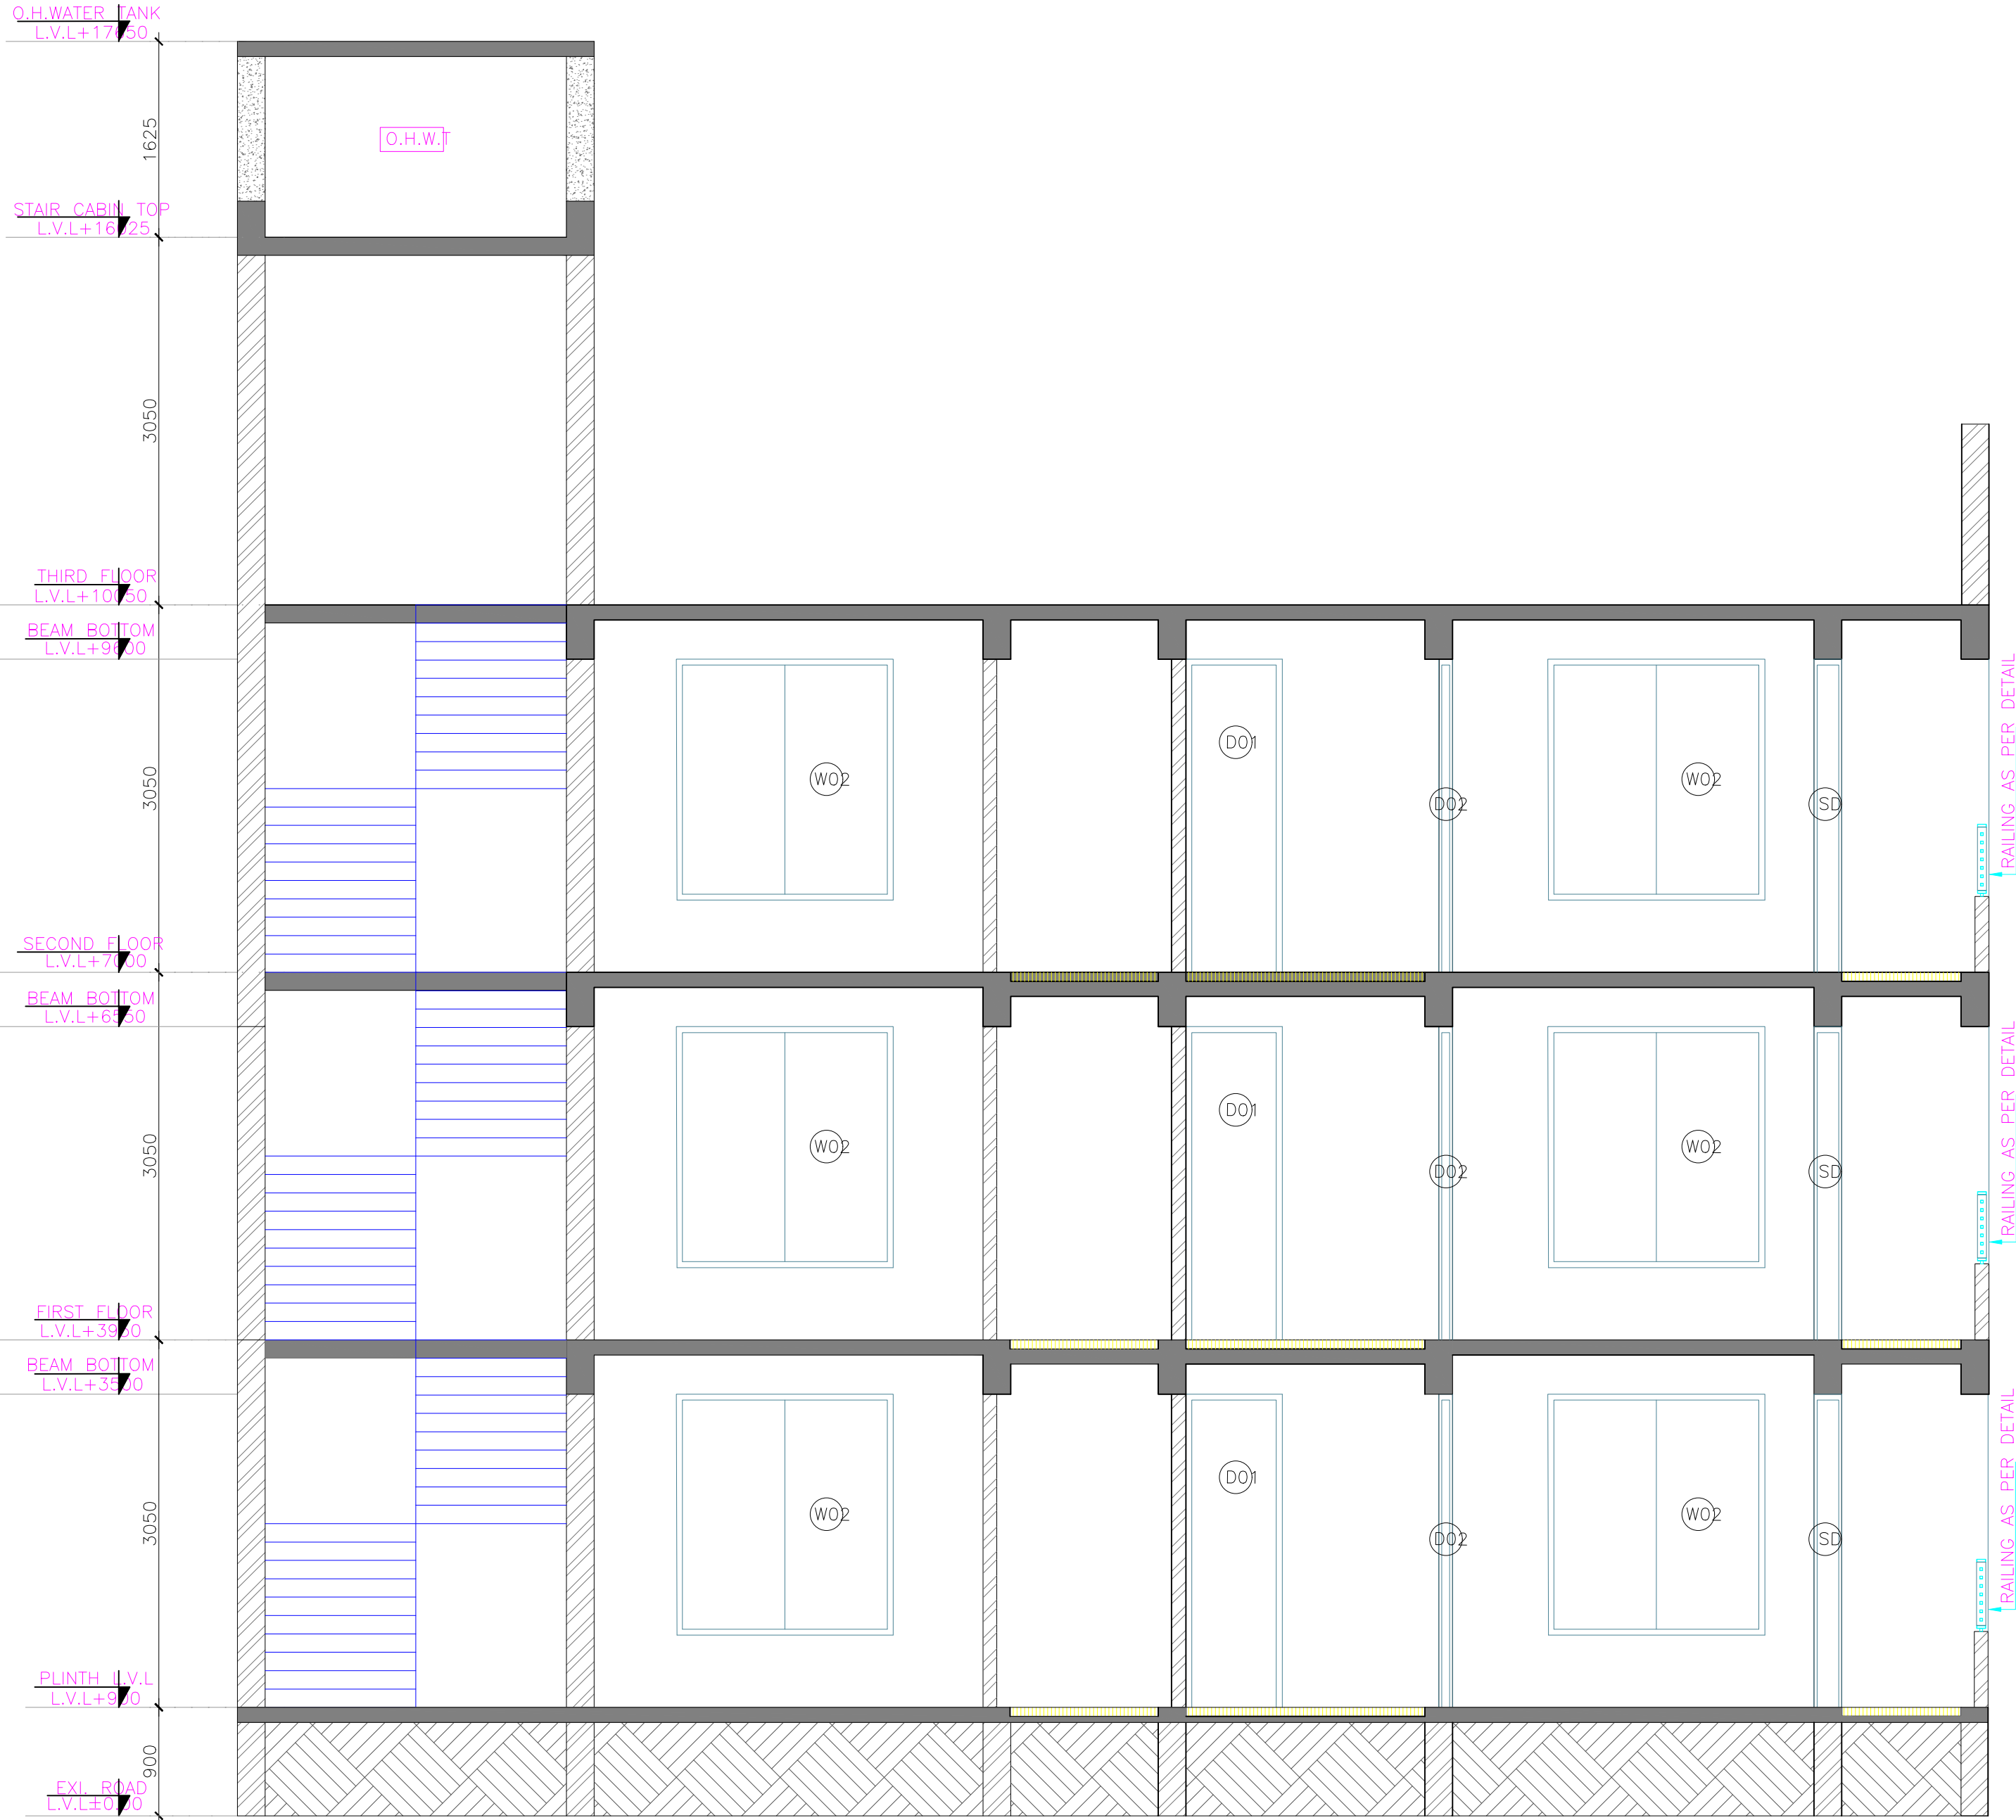

SECTION:A-A

RO	FOR TENDER	SP	AR	13-06-26
NO.	DESCRIPTION	DRN.	CHK.	DATE
DRAWN BY :	SP			
DESIGNED BY :	AR			
CHECKED BY :	AR			
DATE:	30/04/2026			
PROJECT NO:	2126			

DRAWING TITLE

TYPE:A_SECTION A-A

SHEET NUMBER

STR-01-04