


DEVELOPMENT

STAFF BLOCK
TYPE-B AT
NARMADA SUGAR


PROJECT CONSULTANT



AR STRUCTURALS
ARCHITECTURE | STRUCTURAL | INTERIOR

812, 8th Floor, Corporate Office, Golden Square, Beside D- Mart,
ABC Circle, Bharuch 392 001 | office.arstructurals@gmail.com
www.arstructurals.edu.in | 97260 11226 | 79905 76058

NOTE:-

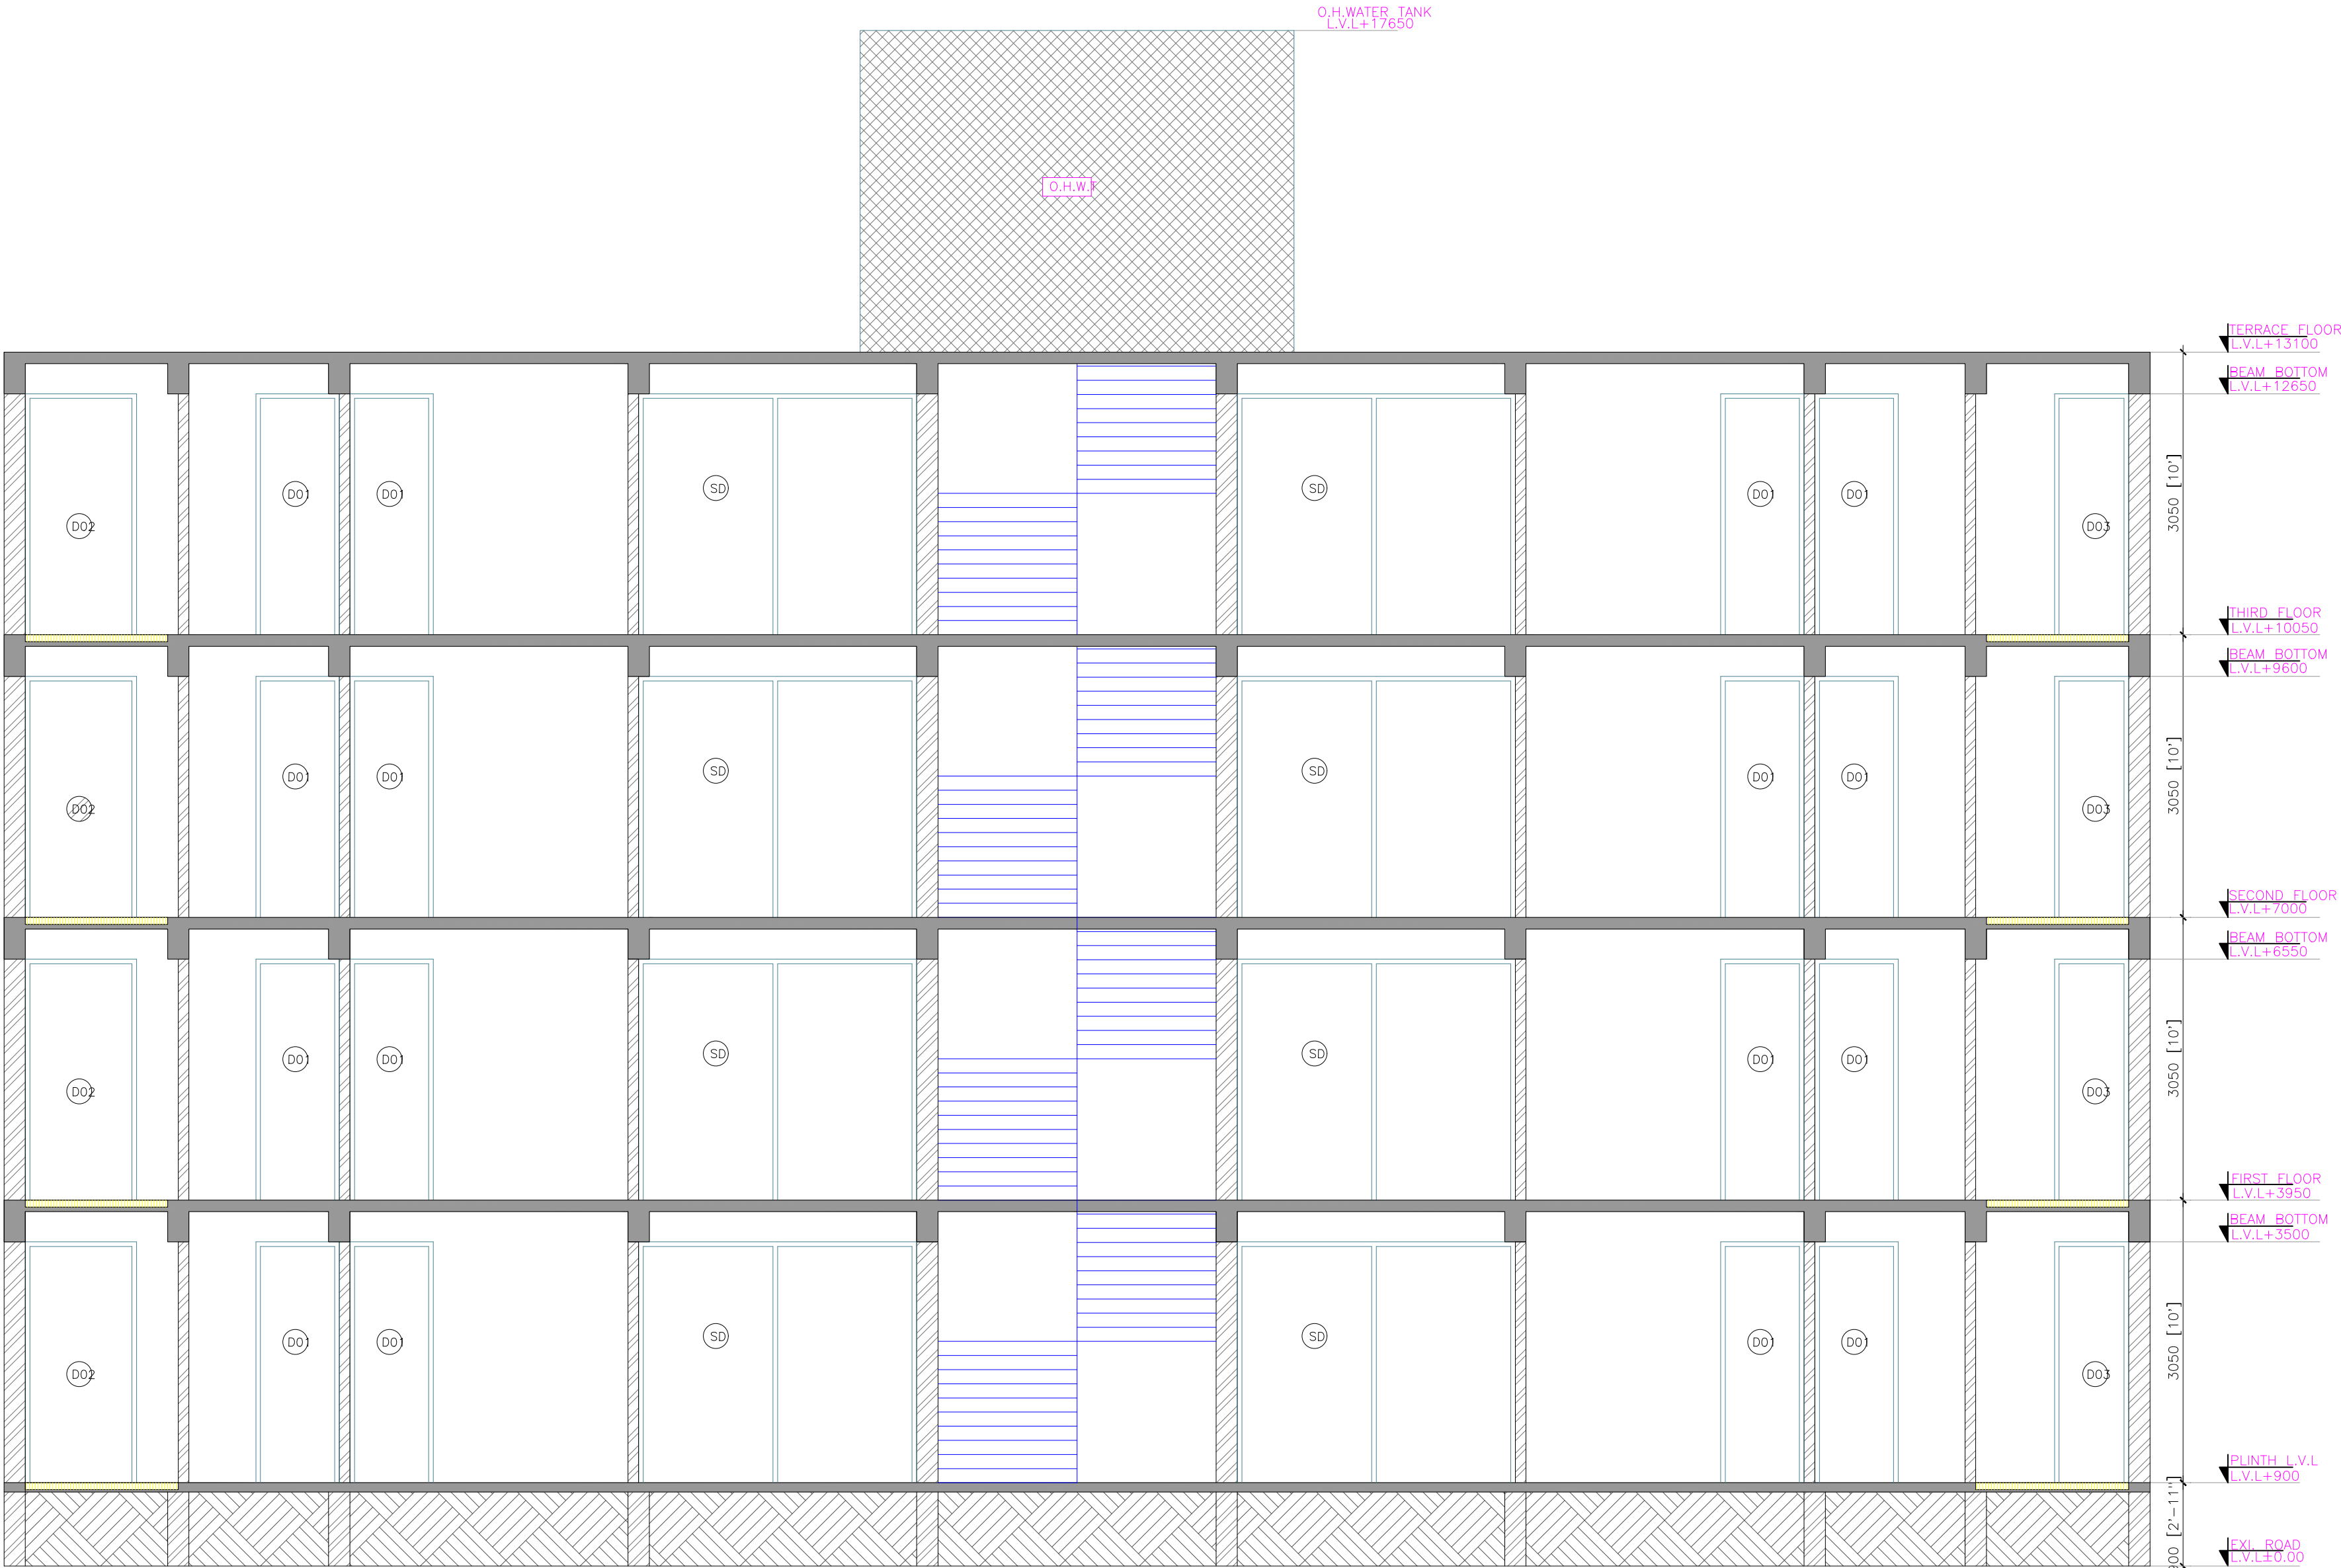

SECTION:A-A

RO	FOR TENDER	SP	AR	13-06-26
NO.	DESCRIPTION	DRN.	CHK.	DATE
DRAWN BY :		SP		
DESIGNED BY :		AR		
CHECKED BY :		AR		
DATE:		30/04/2026		
PROJECT NO:		2126		

DRAWING TITLE

TYPE:B_SECTION A-A

SHEET NUMBER

STR-01-04