
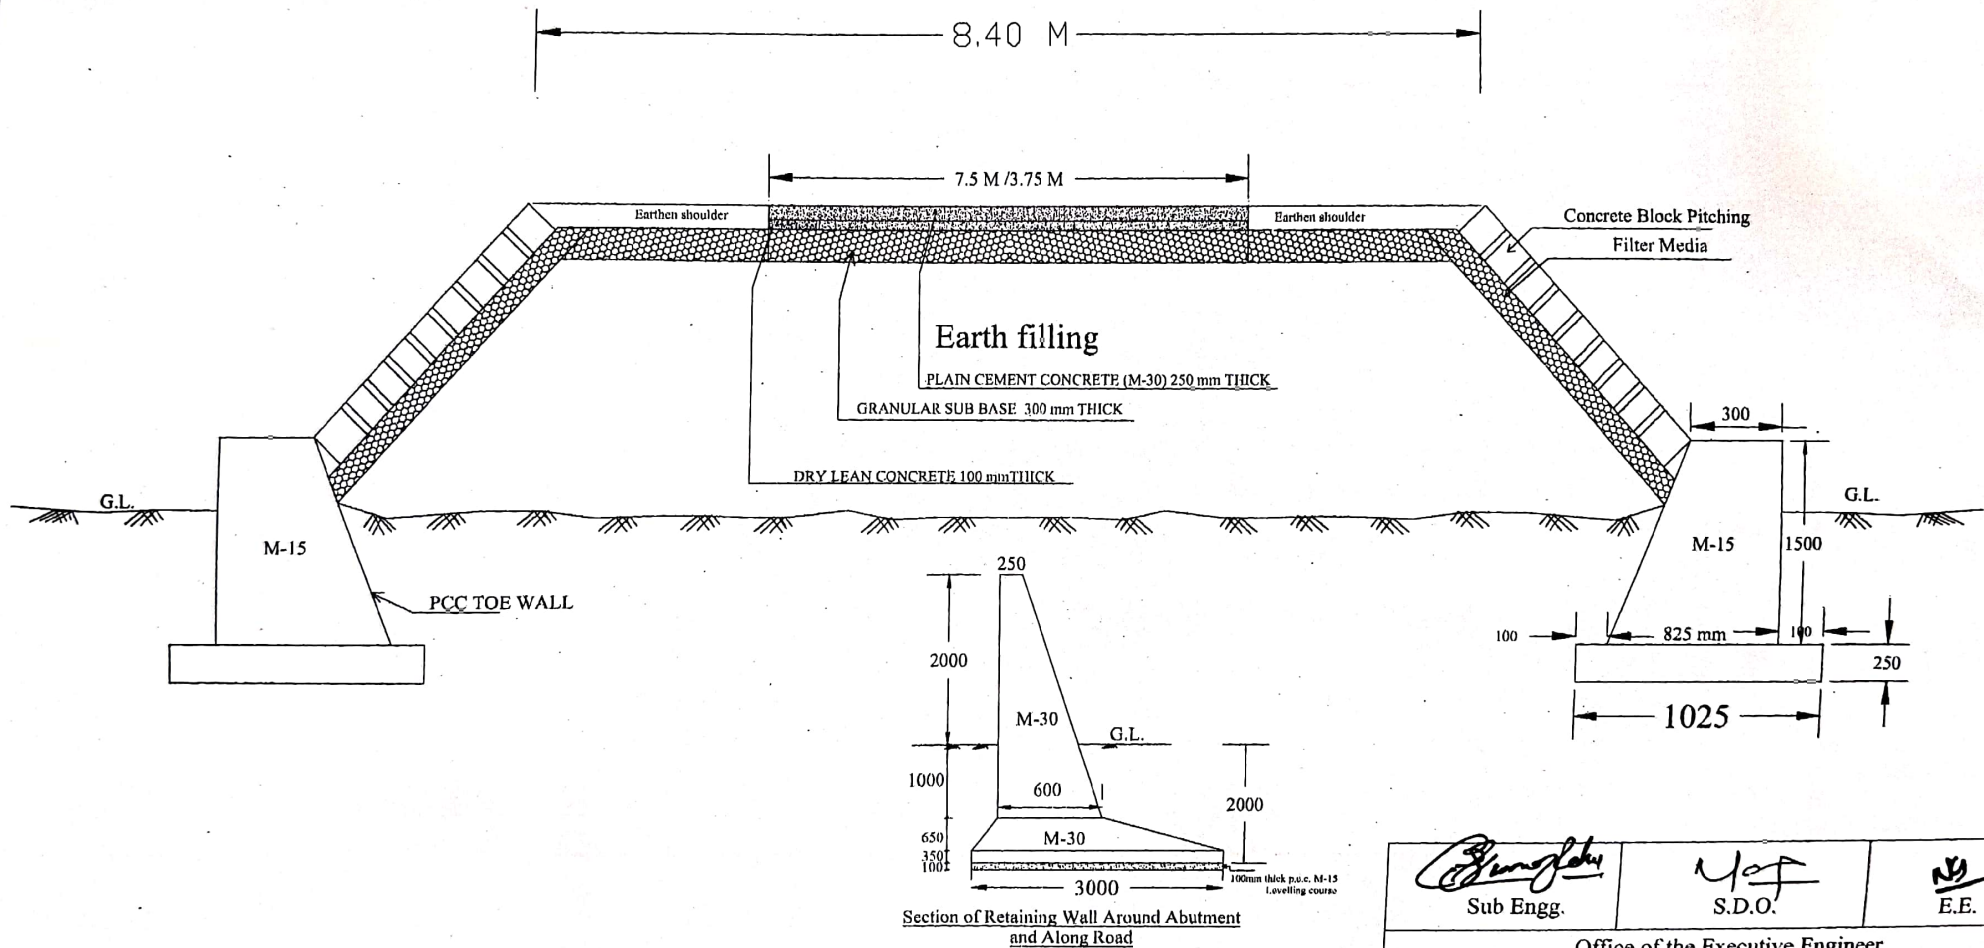
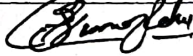



CONSTRUCTION OF H.L. BRIDGE ACROSS IBB RIVER ON THETHETANGAR TO CHONGRIBAHAR ROAD.

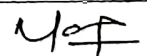

 Sub Engg.	 S.D.O.	 E.E.
Office of the Executive Engineer P.W.D. Bridge Division Ambikapur		
X-Section of Approach for Construction of H.L. Bridge Across Ibb River on Thethetangar to Chongribahar Road		