


GROUND FLOOR PLAN

Only
517

Chief
Executive Engineer
Rural Engineering Services
Division- Ambikapur (C.G.)

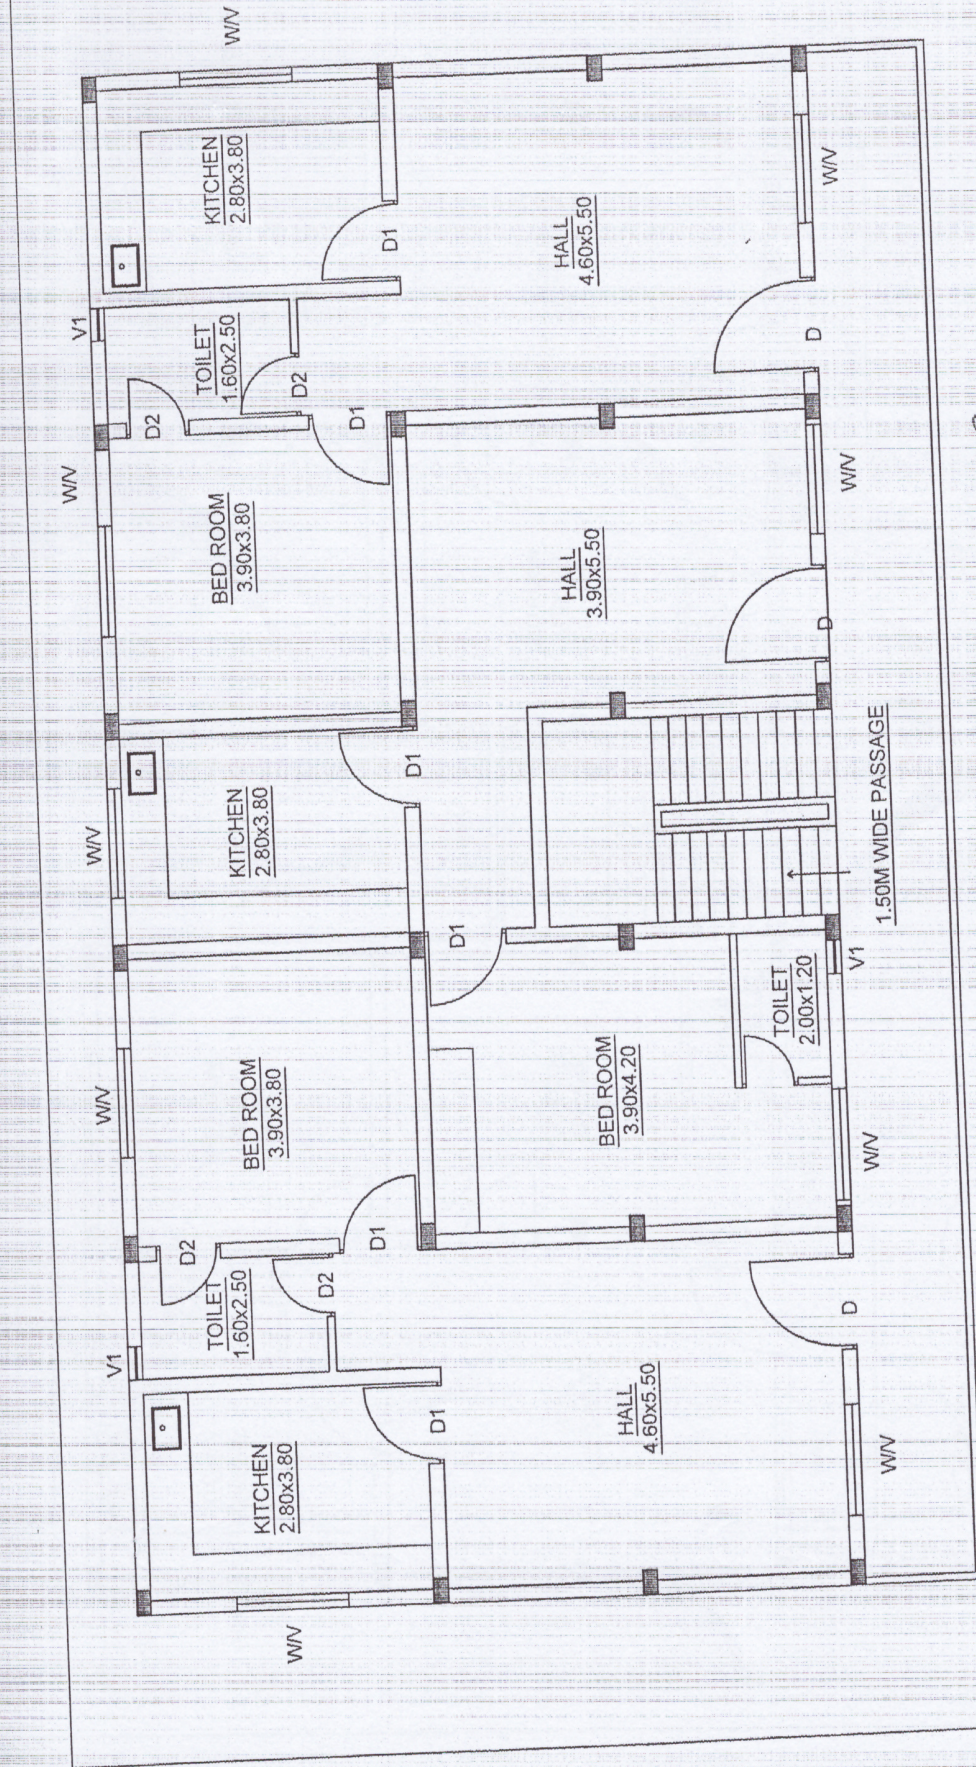

FIRST FLOOR PLAN

Only

Shirif

Executive Engineer
Rural Engineering Services
Division - Ambikapur (C.G.)