

LEGEND	ITEM	LEGEND	ITEM
	PVC PIPE 110 MM X 10kg/cm2		ASTM PIPE 3" (SCH 40)
	PVC PIPE 75 MM X 10kg/cm2		ASTM PIPE 2.5" (SCH 40)
	PVC PIPE 90 MM X 06 kg/cm2		ASTM PIPE 2" (SCH 40)
	PVC PIPE 63 MM X 06 kg/cm2		ASTM PIPE 1.5" (SCH 40)
	PVC PIPE 50 MM X 06 kg/cm2		ASTM PIPE 1.25" (SCH 40)
	PVC PIPE 40 MM X 06 kg/cm2		ROAD CROSSING SLEEVE / HARD AREA
	IRRI DRIPLINE 16 MM		DECODER CABLE + 25MM PVC PIPE CASING
	IRRIGATION BUBBLER		IRRIGATION CONTROLLER

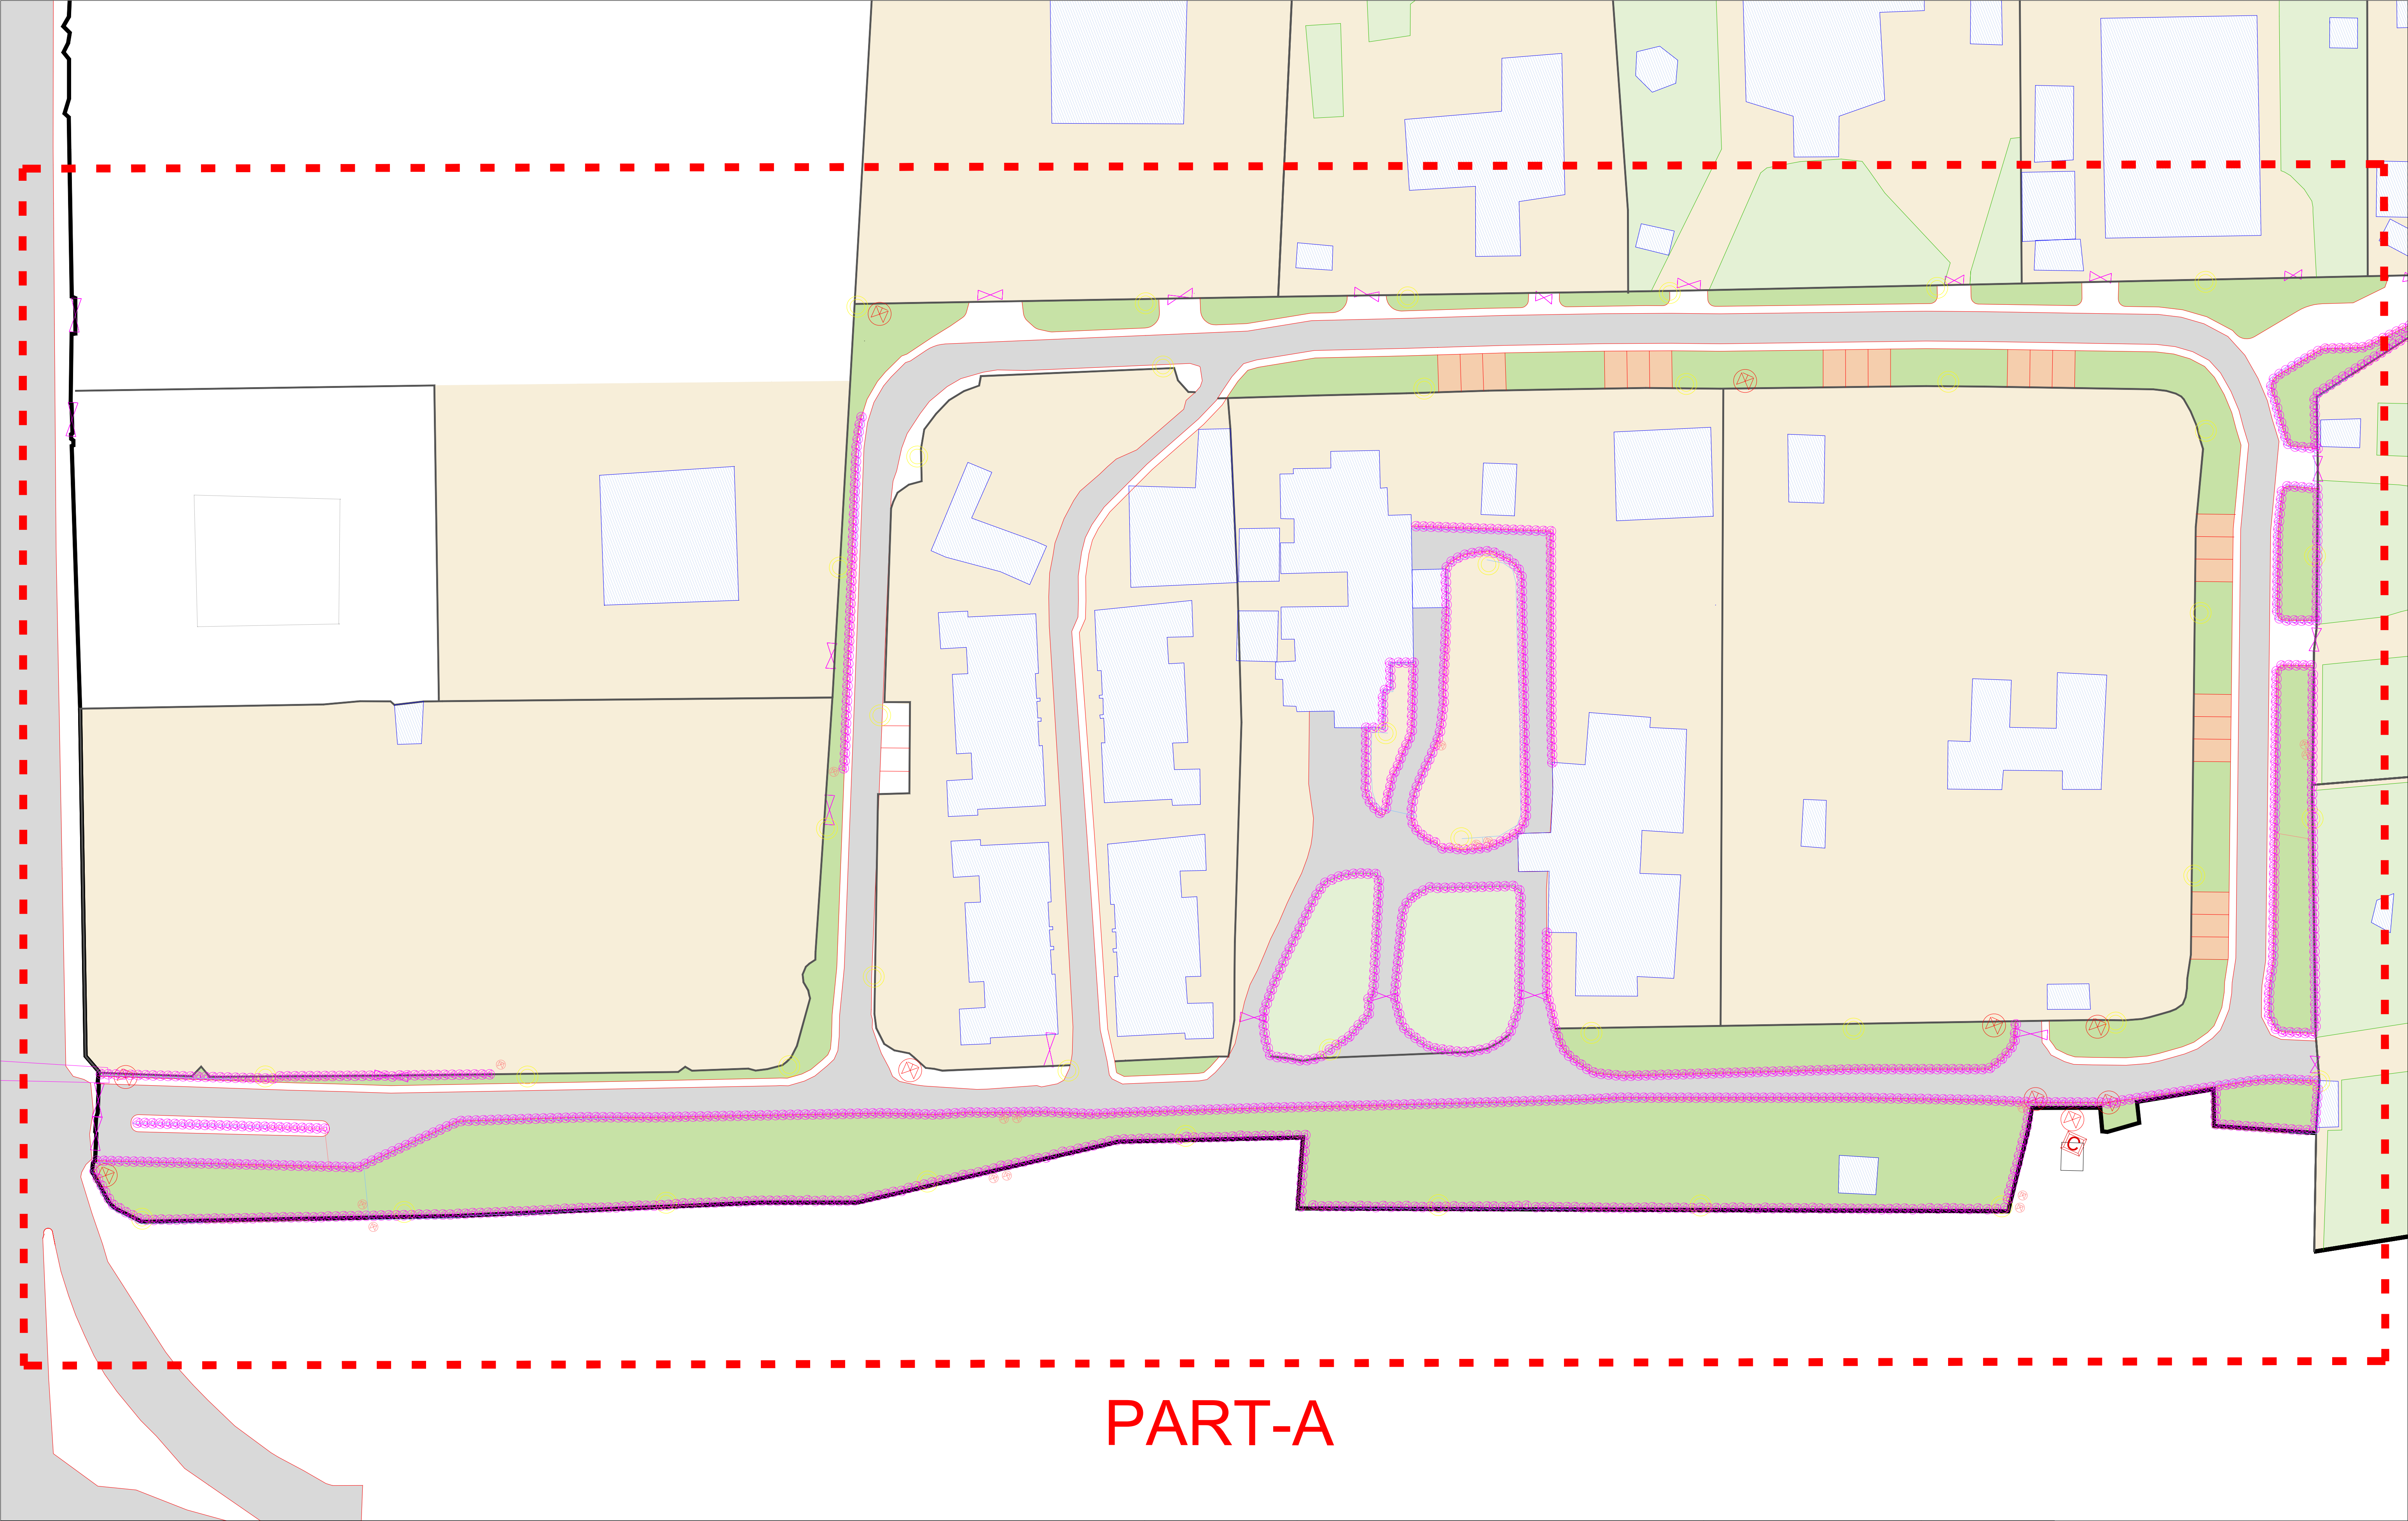
SCALE	PROJECT TITLE
NTS	Construction of Various Category Quarters in Ahmedabad City
DATE	SHEET TITLE
12-01-2026	Main line and bubbler irrigation plan

DRAWN BY	REVISION
DWARKESH G.	R0
CHECK BY	PRINT SIZE
TARAK JANI	A1
SHEET NUMBER	SHEET
ML_B_IP_03_R0	1 of 3




BY-



Vivart Design Studio
808, Safal Prelude, Corporate Road, Prahlad Nagar, Ahmedabad, Gujarat, 380015
Ph. 079 4005 9747
Mail : tarak@vivart.in
www.vivart.in




PART-A

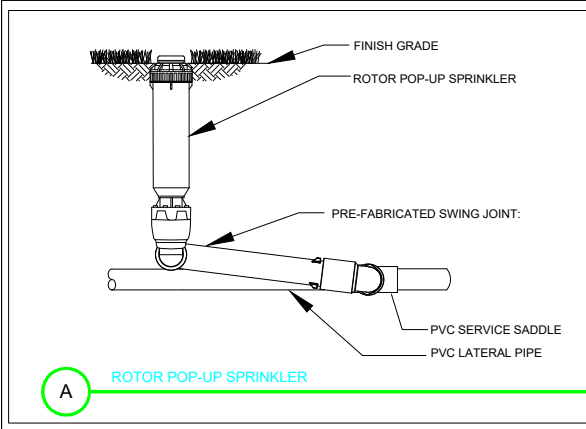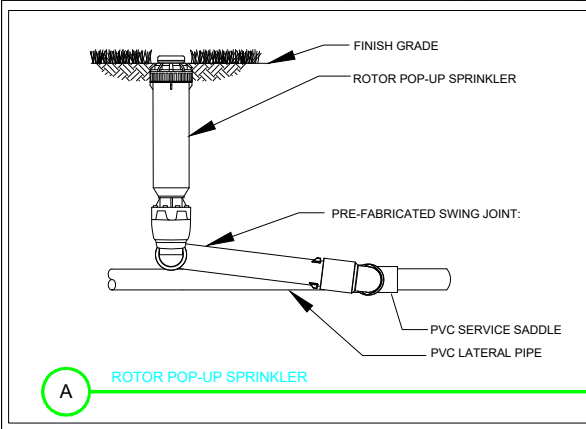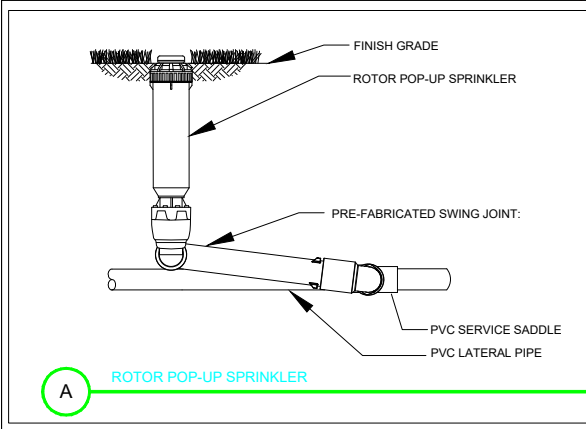	LEGEND	ITEM	LEGEND	ITEM	SCALE	PROJECT TITLE	DRAWN BY DWARKESH G.	REVISION R0	BY-
		PVC PIPE 110 MM X 10kg/cm2	LEGEND	ITEM					
		PVC PIPE 75 MM X 10kg/cm2	LEGEND	ITEM					
		PVC PIPE 90 MM X 06 kg/cm2	LEGEND	ITEM					
	LEGEND	ITEM	LEGEND	ITEM	DATE	SHEET TITLE	CHECK BY TARAK JANI	PRINT SIZE A1	
		PVC PIPE 63 MM X 06 kg/cm2	LEGEND	ITEM					
		PVC PIPE 50 MM X 06 kg/cm2	LEGEND	ITEM					
		PVC PIPE 40 MM X 06 kg/cm2	LEGEND	ITEM					
	LEGEND	ITEM	LEGEND	ITEM	12-01-2026	Main line and bubbler irrigation plan	SHEET NUMBER ML_B_IP_03_R0	SHEET 2 of 3	
		IRRI DRIPLINE 16 MM	LEGEND	ITEM					
		IRRIGATION BUBBLER	LEGEND	ITEM					
			LEGEND	ITEM					



Vivart Design Studio
808, Safal Prelude, Corporate Road, Prahlad Nagar, Ahmedabad, Gujarat, 380015
Ph. 079 4005 9747
Mail : tarak@vivart.in
www.vivart.in

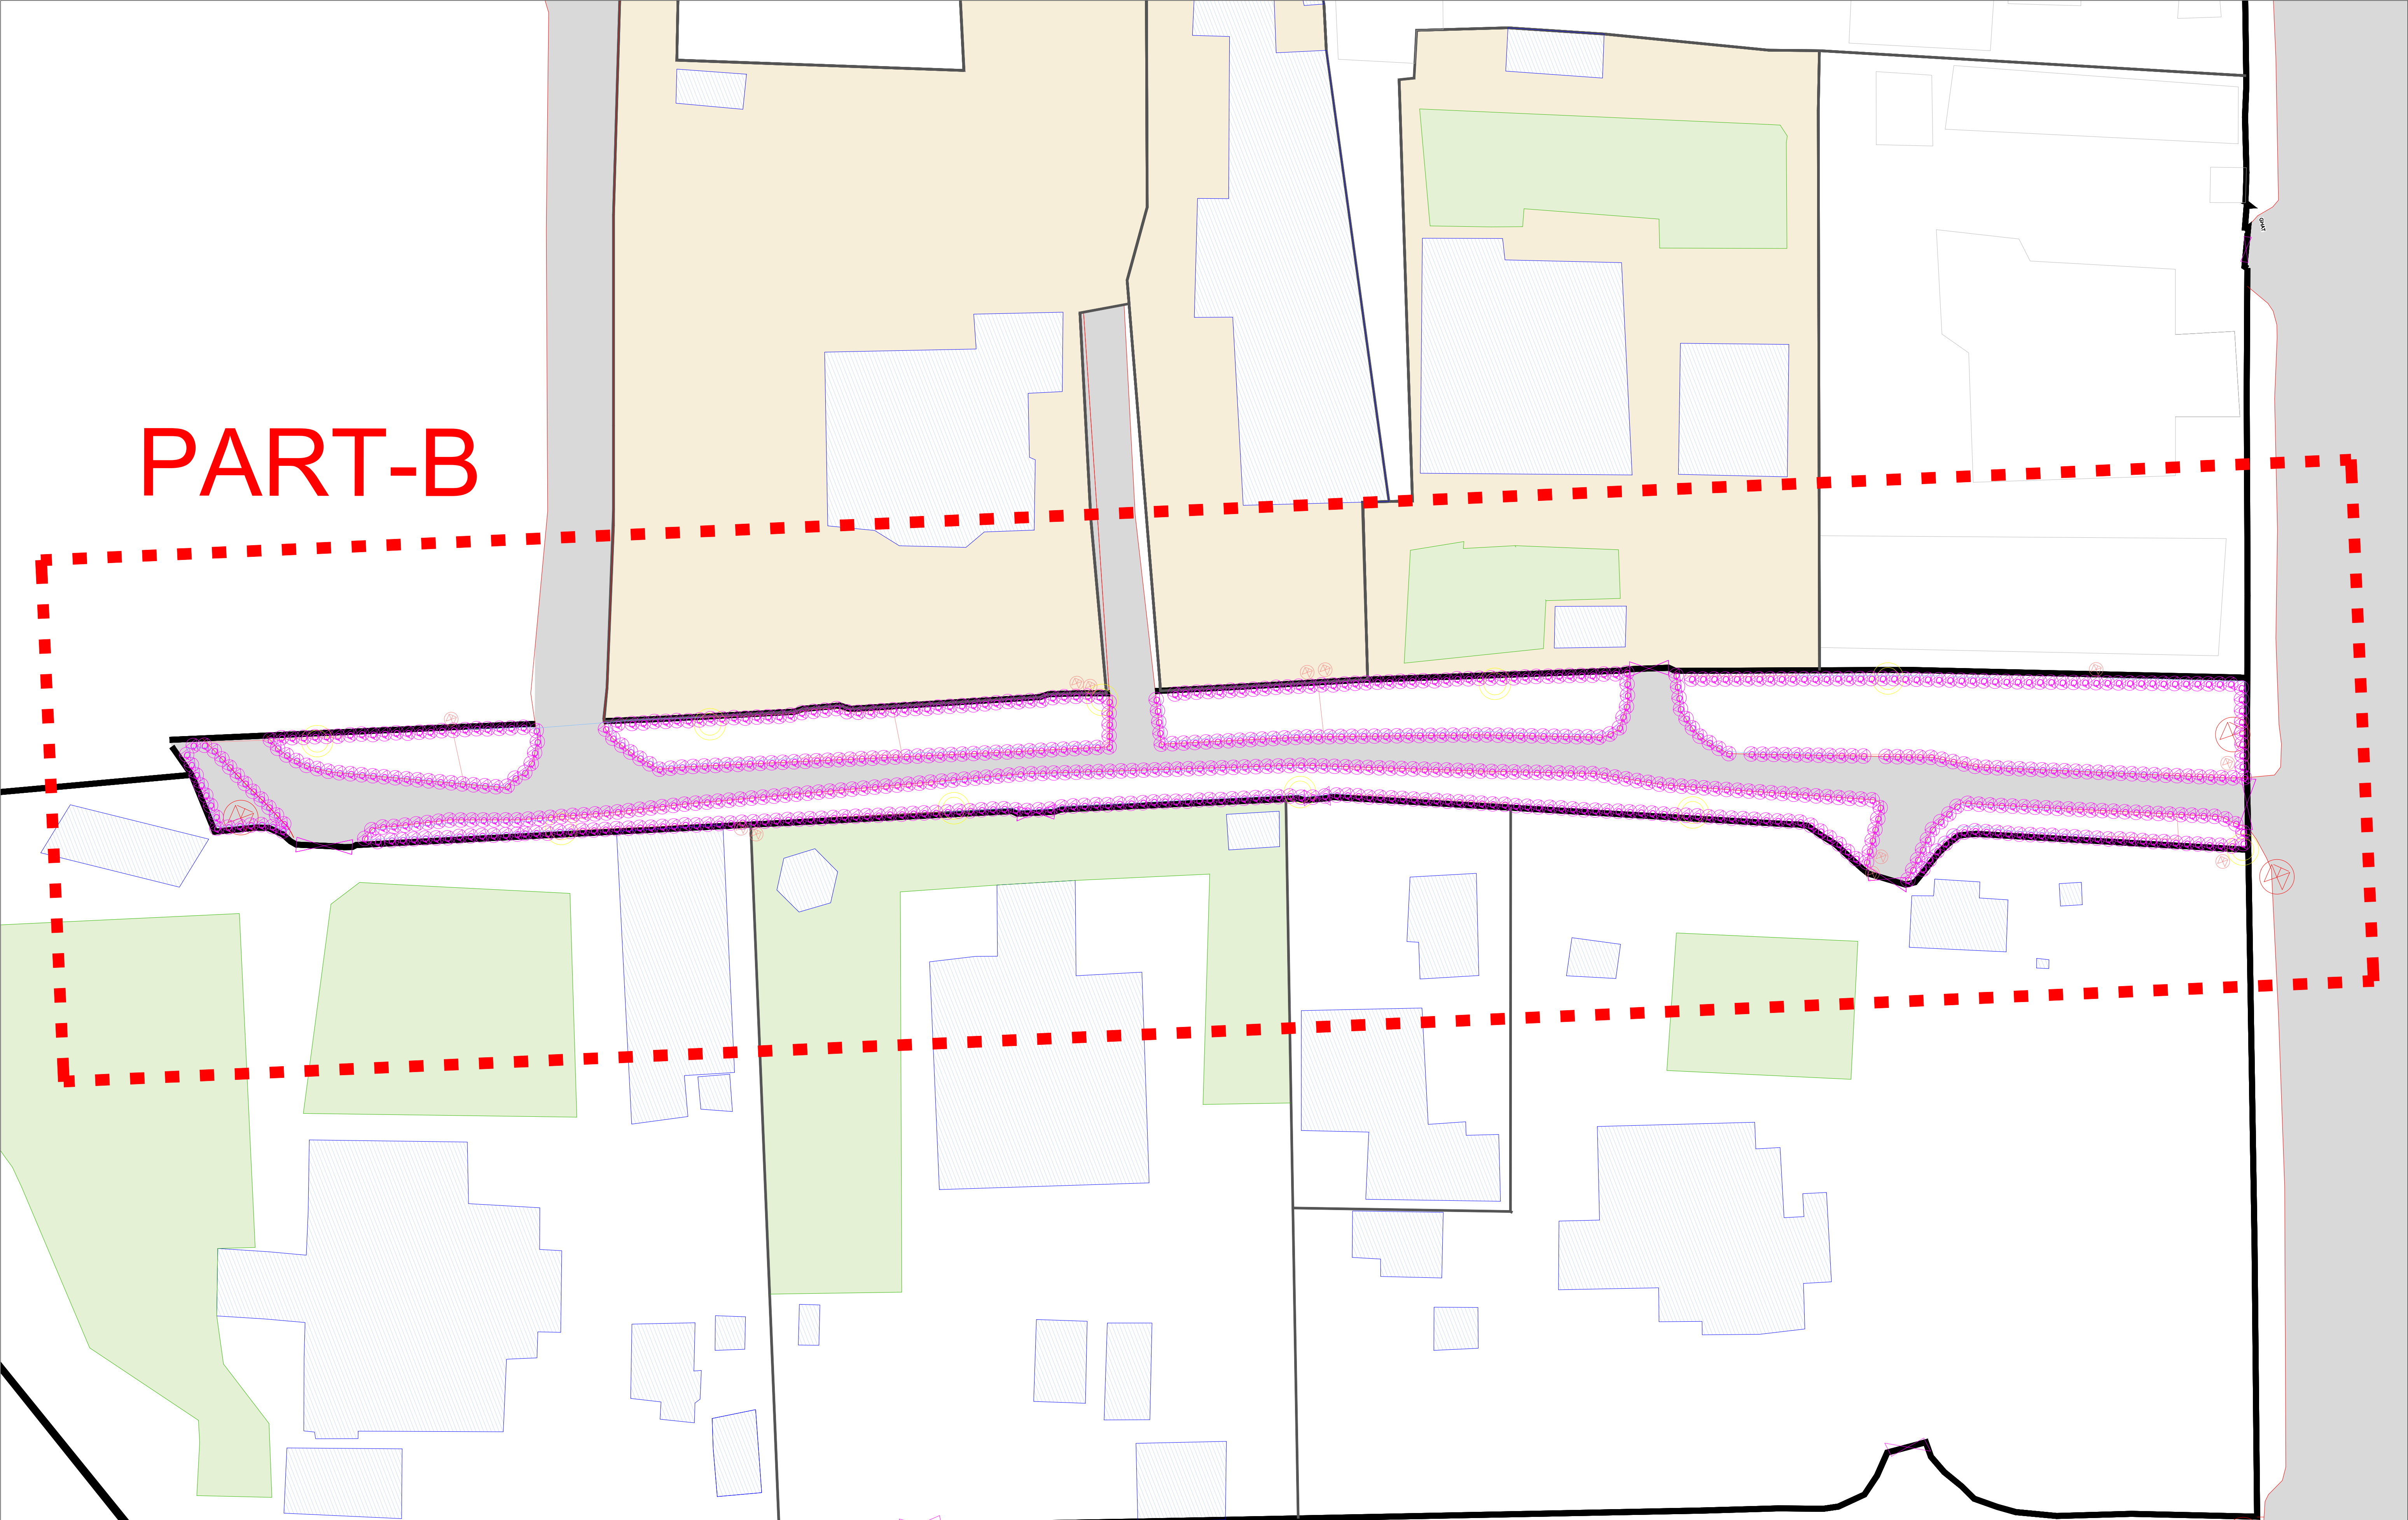PART-B



	LEGEND	ITEM	LEGEND	ITEM	SCALE	PROJECT TITLE	DRAWN BY	REVISION	BY-
		PVC PIPE 110 MM X 10kg/cm2		ASTM PIPE 3" (SCH 40)	NTS	Construction of Various Category Quarters in Ahmedabad City	DWARKESH G.	R0	
		PVC PIPE 75 MM X 10kg/cm2		ASTM PIPE 2.5" (SCH 40)	DATE	SHEET TITLE	CHECK BY	PRINT SIZE	
		PVC PIPE 90 MM X 06 kg/cm2		ASTM PIPE 2" (SCH 40)	12-01-2026	Main line and bubbler irrigation plan	TARAK JANI	A1	
		PVC PIPE 63 MM X 06 kg/cm2		ASTM PIPE 1.5" (SCH 40)			SHEET NUMBER	SHEET	BY-
		PVC PIPE 50 MM X 06 kg/cm2		ASTM PIPE 1.25" (SCH 40)			ML_B_IP_03_R0	3 of 3	
		PVC PIPE 40 MM X 06 kg/cm2		ROAD CROSSING SLEEVE / HARD AREA					
		IRRI DRIPLINE 16 MM		DECODER CABLE + 25MM PVC PIPE CASING					
	IRRIGATION BUBBLER		IRRIGATION CONTROLLER		FILTRATION UNIT				
					POP UP SPRINKLER (9-14 MTR RADIUS)				
					ROTARY POP UP SPRINKLER (05-07 MTR RADIUS)				
					SPRAY POP UP SPRINKLER (02-05 MTR RADIUS)				
					BUTTERFLY VALVE 90MM+ SOLENOID VALVE 2" + SINGLE STATION DECODER				
					BUTTERFLY VALVE 75MM				
					BALL VALVE 63 MM+ SOLENOID VALVE 2"				
					QUICK COUPLING VALVE 3/4"				
					LINE SURGE PROTECTION DEVICES				