



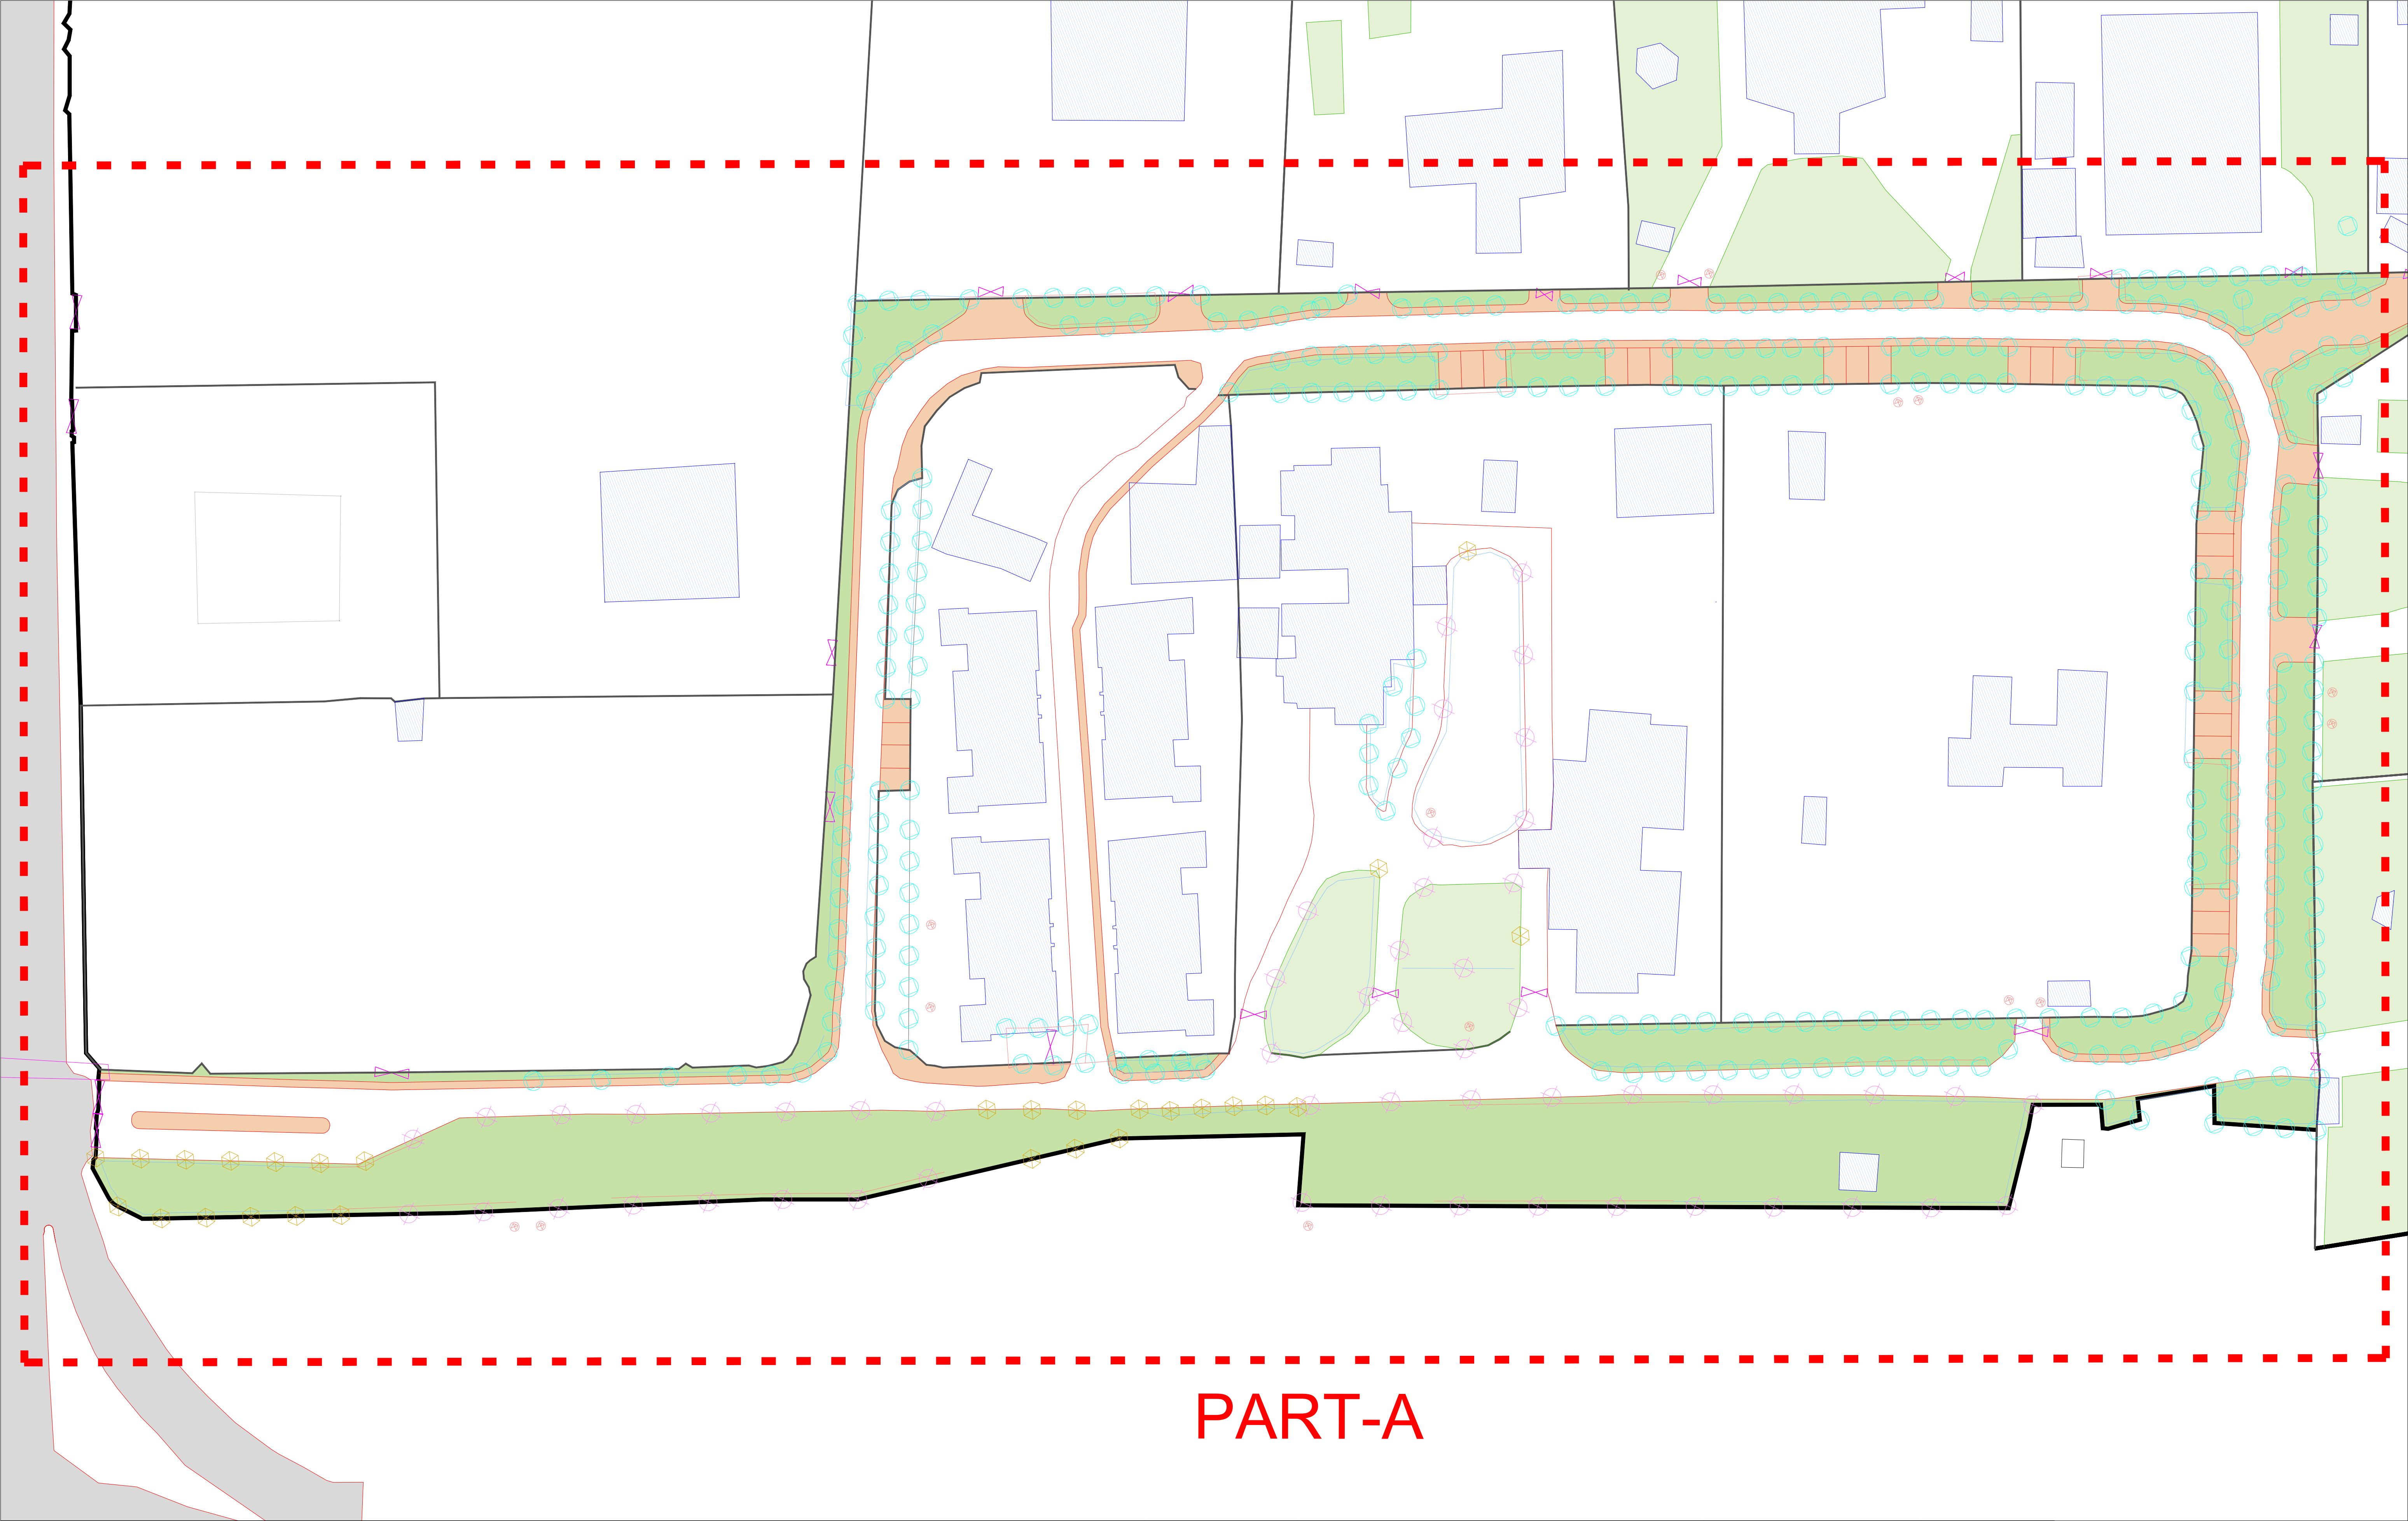

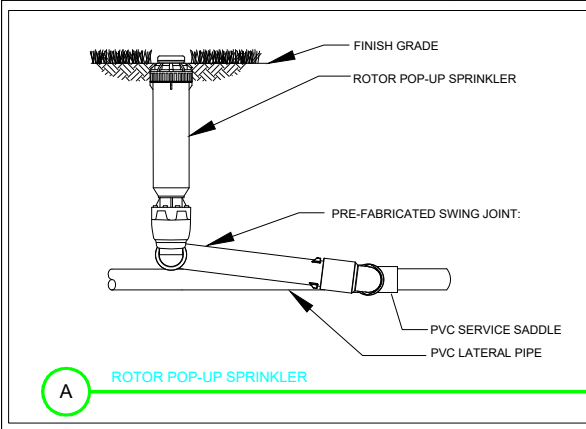








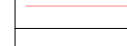
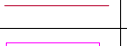

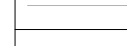
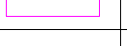

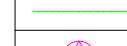
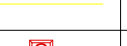







	LEGEND	ITEM	LEGEND	ITEM		FILTRATION UNIT	SCALE	PROJECT TITLE	DRAWN BY	REVISION	BY- <div></div> <div>Vivart Design Studio 808, Safal Prelude, Corporate Road, Prahlad Nagar, Ahmedabad, Gujarat, 380015 Ph. 079 4005 9747 Mail : tarak@vivart.in www.vivart.in</div>
		PVC PIPE 110 MM X 10kg/cm2		ASTM PIPE 3" (SCH 40)		POP UP SPRINKLER (9-14 MTR RADIUS)	NTS	Construction of Various Category Quarters in Ahmedabad City	DWARKESH G.	R0	
		PVC PIPE 75 MM X 10kg/cm2		ASTM PIPE 2.5" (SCH 40)		ROTARY POP UP SPRINKLER (05-07 MTR RADIUS)			CHECK BY	PRINT SIZE	
		PVC PIPE 90 MM X 06 kg/cm2		ASTM PIPE 2" (SCH 40)		SPRAY POP UP SPRINKLER (02-05 MTR RADIUS)	DATE	SHEET TITLE	TARAK JANI	A1	
		PVC PIPE 63 MM X 06 kg/cm2		ASTM PIPE 1.5" (SCH 40)		BUTTERFLY VALVE 90MM+ SOLENOID VALVE 2" + SINGLE STATION DECODER	12-01-2026	Pop up sprinkler irrigation plan	SHEET NUMBER	SHEET	
		PVC PIPE 50 MM X 06 kg/cm2		ASTM PIPE 1.25" (SCH 40)		BUTTERFLY VALVE 75MM			PS_IP_04_R0	1 of 3	
		PVC PIPE 40 MM X 06 kg/cm2		ROAD CROSSING SLEEVE / HARD AREA		BALL VALVE 63 MM+ SOLENOID VALVE 2"					
		IRRI DRIPLINE 16 MM		DECODER CABLE + 25MM PVC PIPE CASING		QUICK COUPLING VALVE 3/4"					
		IRRIGATION BUBBLER		IRRIGATION CONTROLLER		LINE SURGE PROTECTION DEVICES					

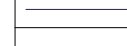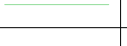

PART-A

	LEGEND	ITEM	LEGEND	ITEM	 FILTRATION UNIT	SCALE	PROJECT TITLE	DRAWN BY	REVISION	BY-
		PVC PIPE 110 MM X 10kg/cm2		ASTM PIPE 3" (SCH 40)	 POP UP SPRINKLER (9-14 MTR RADIUS)	NTS	Construction of Various Category Quarters in Ahmedabad City	CHECK BY	R0	
		PVC PIPE 75 MM X 10kg/cm2		ASTM PIPE 2.5" (SCH 40)	 ROTARY POP UP SPRINKLER (05-07 MTR RADIUS)	DATE		TARAK JANI	PRINT SIZE	
		PVC PIPE 90 MM X 06 kg/cm2		ASTM PIPE 2" (SCH 40)	 SPRAY POP UP SPRINKLER (02-05 MTR RADIUS)	12-01-2026	Pop up sprinkler irrigation plan	SHEET NUMBER	A1	
		PVC PIPE 63 MM X 06 kg/cm2		ASTM PIPE 1.5" (SCH 40)	 BUTTERFLY VALVE 90MM+ SOLENOID VALVE 2" + SINGLE STATION DECODER			PS_IP_04_R0	SHEET	
		PVC PIPE 50 MM X 06 kg/cm2		ASTM PIPE 1.25" (SCH 40)	 BUTTERFLY VALVE 75MM				2 of 3	
		PVC PIPE 40 MM X 06 kg/cm2		ROAD CROSSING SLEEVE / HARD AREA	 BALL VALVE 63 MM+ SOLENOID VALVE 2"					
		IRRI DRIPLINE 16 MM		DECODER CABLE + 25MM PVC PIPE CASING	 QUICK COUPLING VALVE 3/4"					
		IRRIGATION BUBBLER		IRRIGATION CONTROLLER						

PART-B

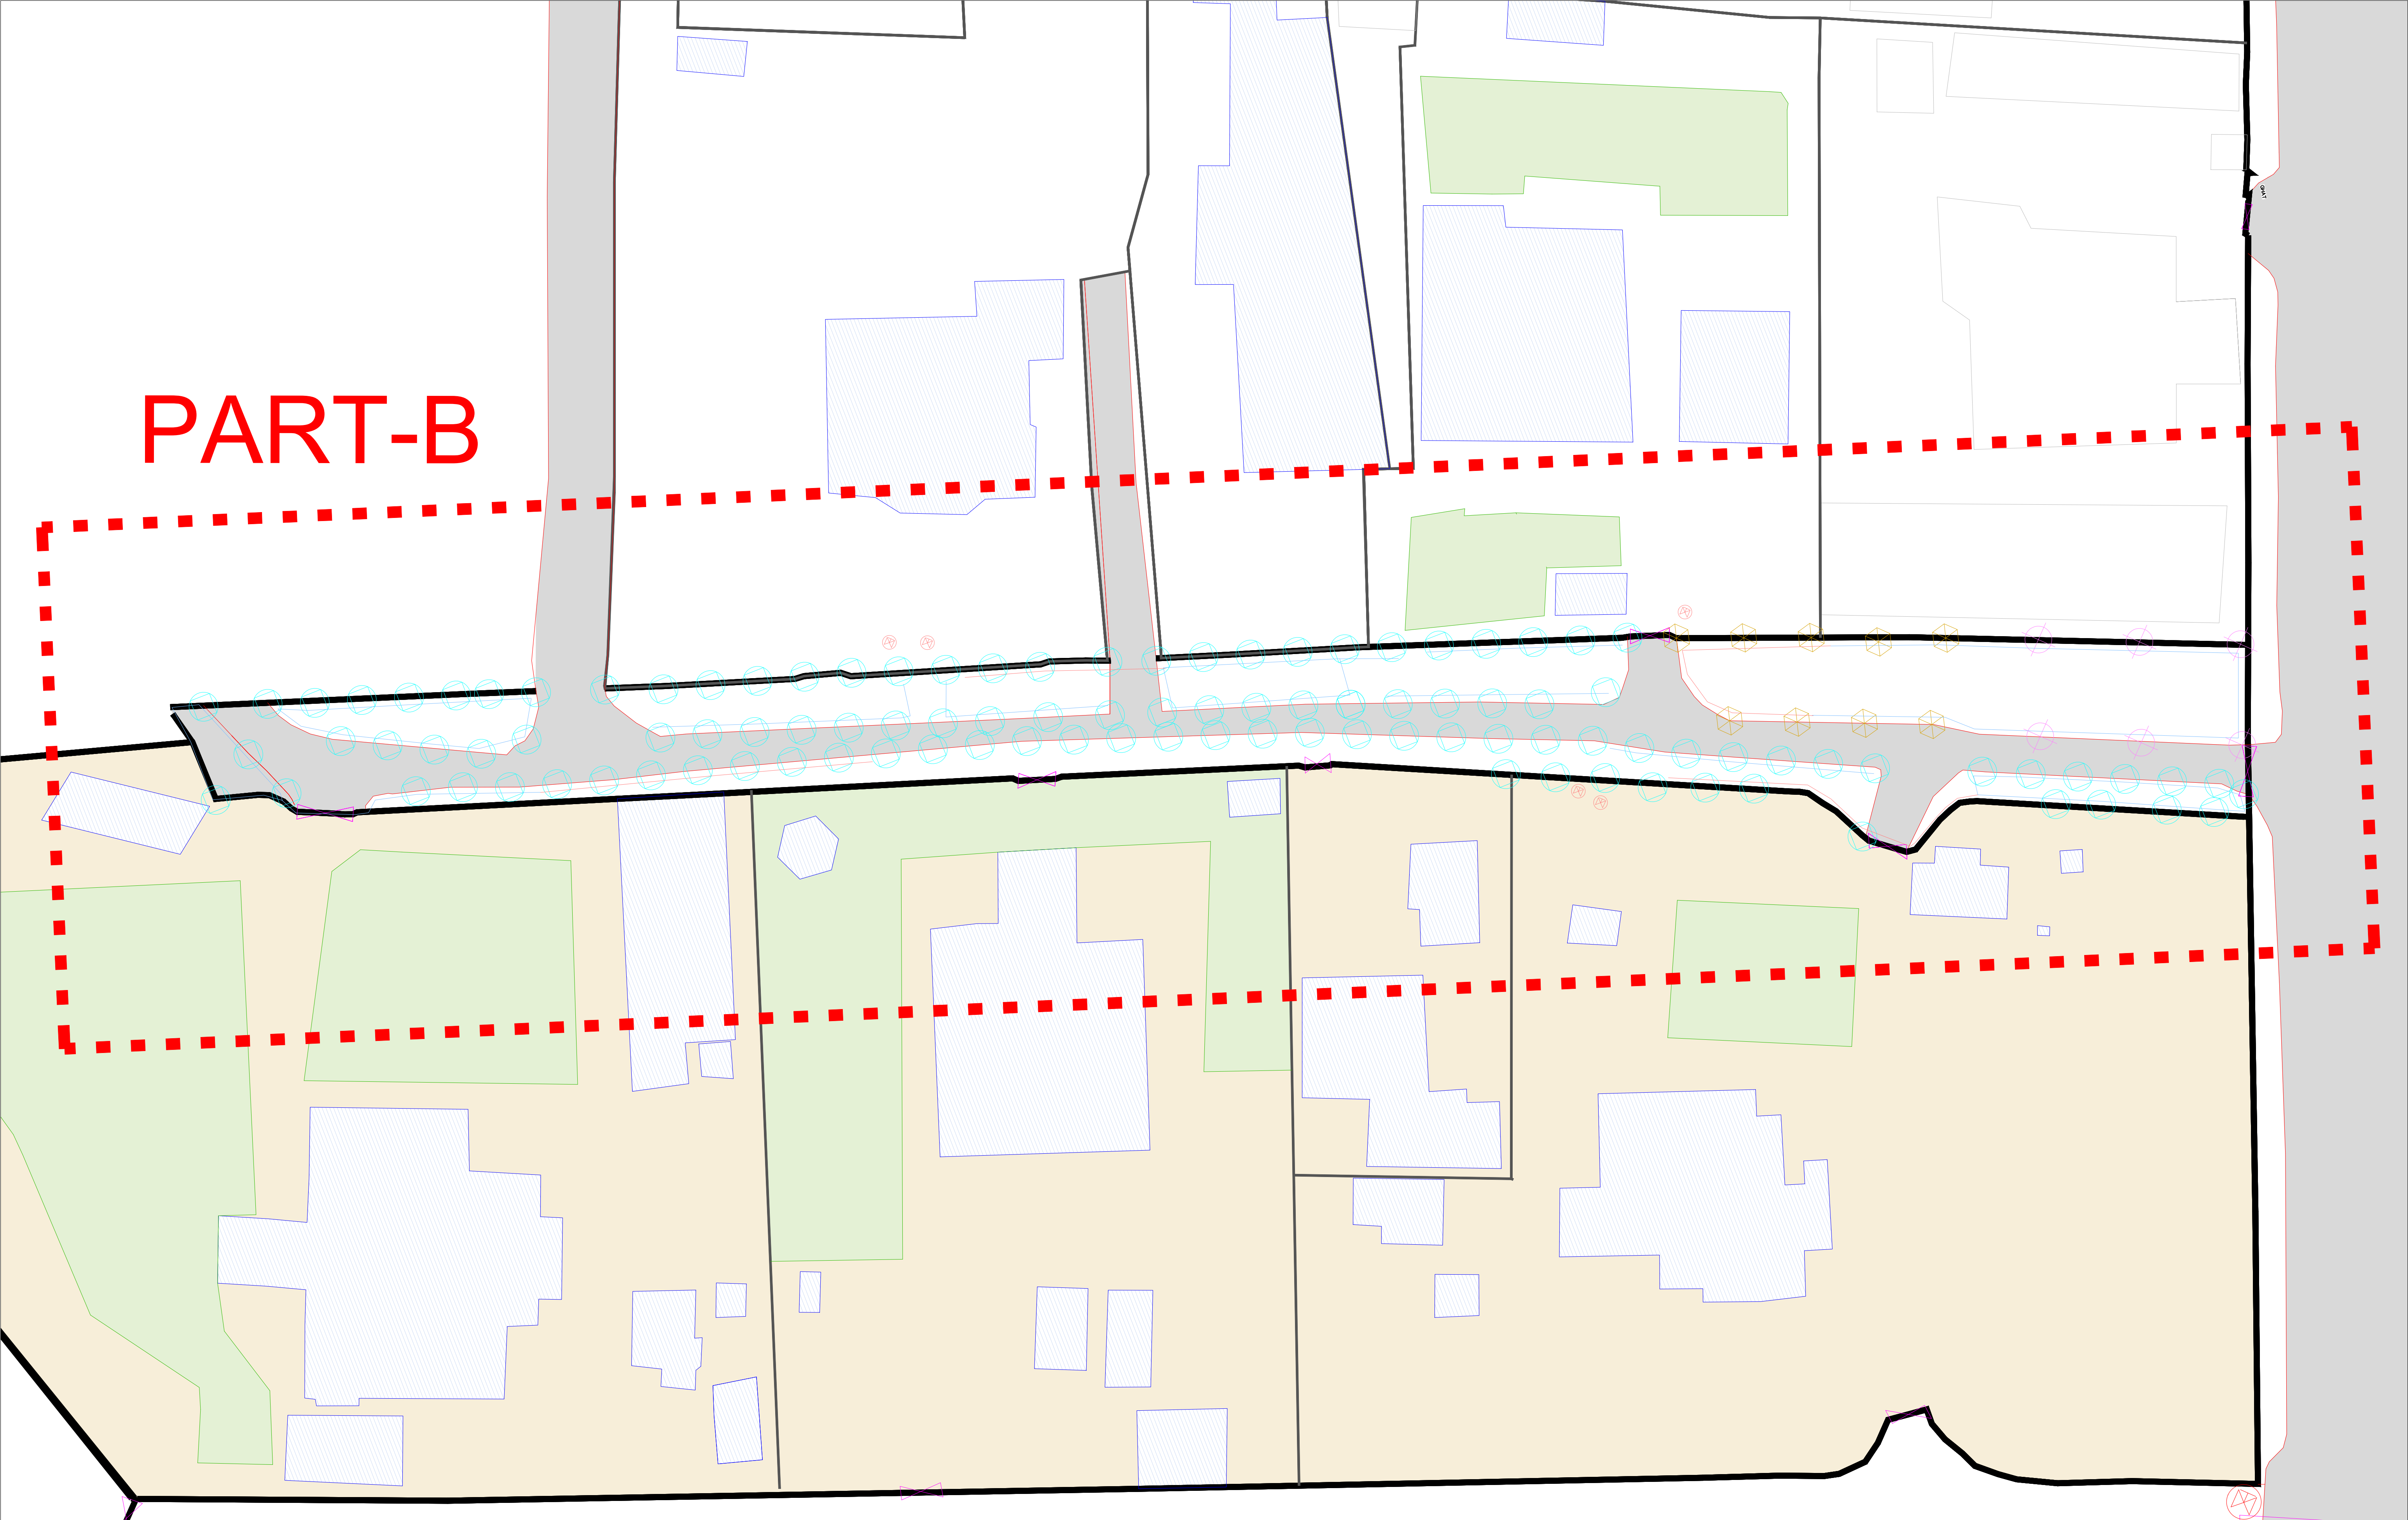

ROTOR POP-UP SPRINKLER

LEGEND	ITEM	LEGEND	ITEM	LEGEND	ITEM
	PVC PIPE 110 MM X 10kg/cm2		ASTM PIPE 3" (SCH 40)		FILTRATION UNIT
	PVC PIPE 75 MM X 10kg/cm2		ASTM PIPE 2.5" (SCH 40)		POP UP SPRINKLER (9-14 MTR RADIUS)
	PVC PIPE 90 MM X 06 kg/cm2		ASTM PIPE 2" (SCH 40)		ROTARY POP UP SPRINKLER (05-07 MTR RADIUS)
	PVC PIPE 63 MM X 06 kg/cm2		ASTM PIPE 1.5" (SCH 40)		SPRAY POP UP SPRINKLER (02-05 MTR RADIUS)
	PVC PIPE 50 MM X 06 kg/cm2		ASTM PIPE 1.25" (SCH 40)		BUTTERFLY VALVE 90MM+ SOLENOID VALVE 2" + SINGLE STATION DECODER
	PVC PIPE 40 MM X 06 kg/cm2		ROAD CROSSING SLEEVE / HARD AREA		BUTTERFLY VALVE 75MM
	IRRI DRIPLINE 16 MM		DECODER CABLE + 25MM PVC PIPE CASING		BALL VALVE 63 MM+ SOLENOID VALVE 2"
	IRRIGATION BUBBLER		IRRIGATION CONTROLLER		QUICK COUPLING VALVE 3/4"
					LINE SURGE PROTECTION DEVICES

SCALE	PROJECT TITLE	DRAWN BY	REVISION	BY-
NTS	Construction of Various Category Quarters in Ahmedabad City	DWARKESH G.	R0	
DATE	SHEET TITLE	CHECK BY	PRINT SIZE	
12-01-2026	Pop up sprinkler irrigation plan	TARAK JANI	A1	
		SHEET NUMBER	SHEET	
		PS_IP_04_R0	3 of 3	

Vivart Design Studio
808, Safal Prelude, Corporate Road, Prahlad Nagar, Ahmedabad, Gujarat, 380015
Ph. 079 4005 9747
Mail : tarak@vivart.in
www.vivart.in