
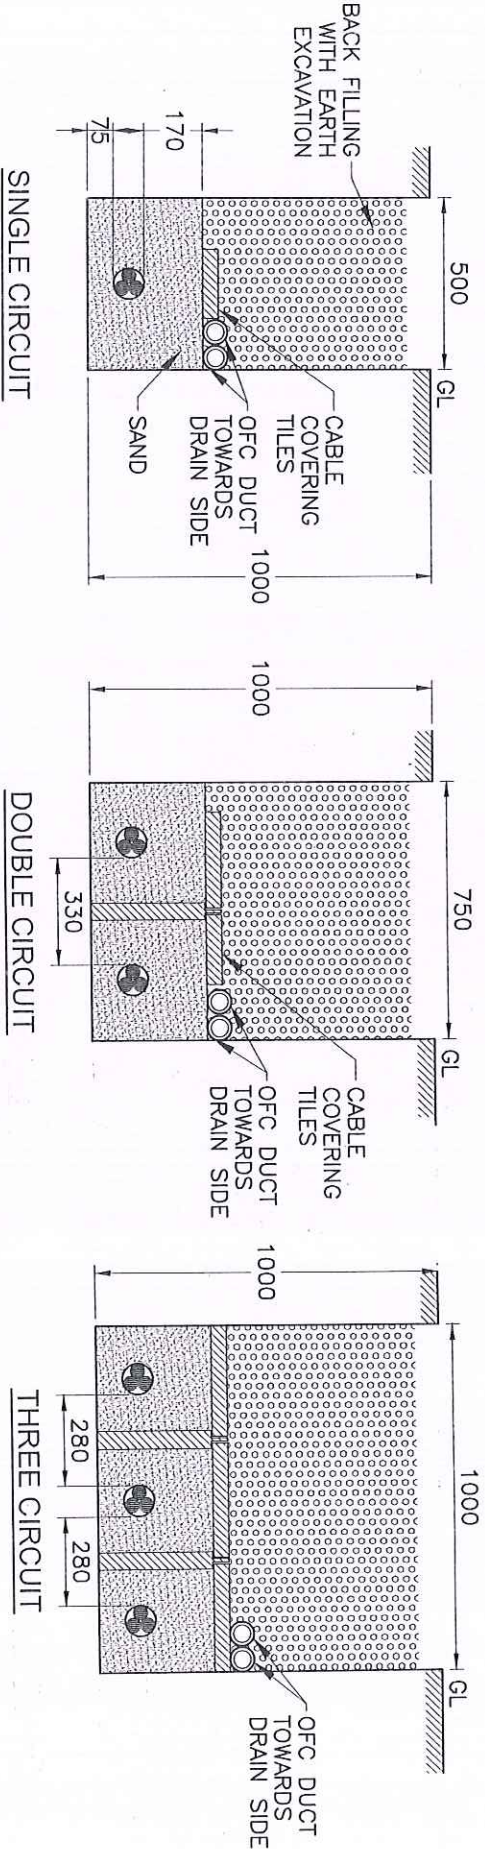


# 11KV UG CABLE LAYING DIAGRAM IN OPEN TRENCH METHOD

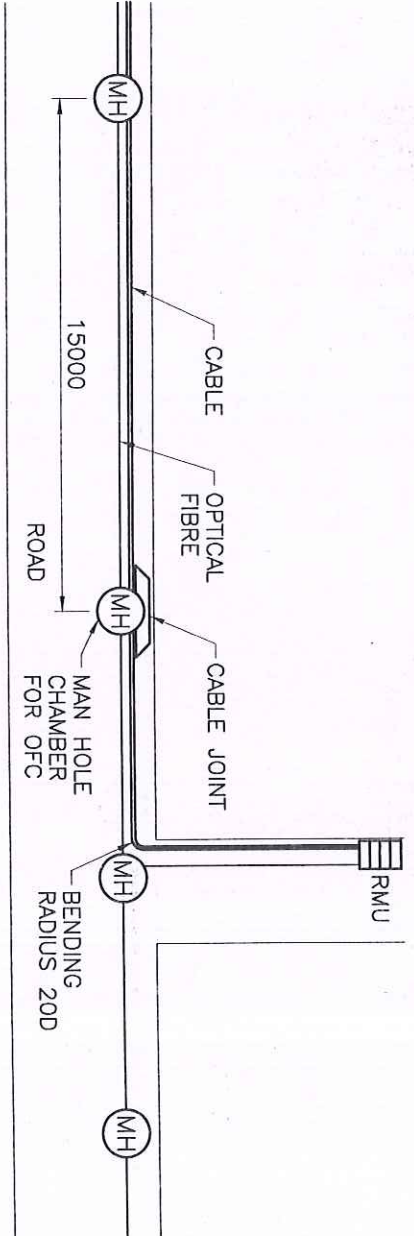

## NOTE:-

1. ALL DIMENSIONS ARE IN mm UNLESS OTHERWISE STATED.
2. NO. OF DUCTS OF OFC AS PER THE REQUIREMENT OF NETWORK SERVICE PROVIDER.
3. REFERENCE STANDARD : IS 1255

Handwritten signature and text in Kannada script.

Handwritten signature and text in Kannada script, dated 20/9/19.