
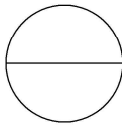


Total Area of Plot : 1578.0 Sq. M

Total no. of Platforms : 60

Legend

Sr. No.	Description.	Area
1	Platforms	1.8 x 1.35 M
2	Toilet Block	6.7 x 4.68 M
3	Security cabin + office	2.3 x 2.5 M
4	Under ground tank	2.5 x 3.5 X 3.0 D
5	Two Wheeler Parking	127.2 Sqm
6	Composter machine	3.0 x 3.0 M
7	Dry garbage Bin	2.5 x 2.5 M
8	Wet garbage Bin	2.5 x 2.5 M
9	Amul Parlour	3.5 x 3.2 M

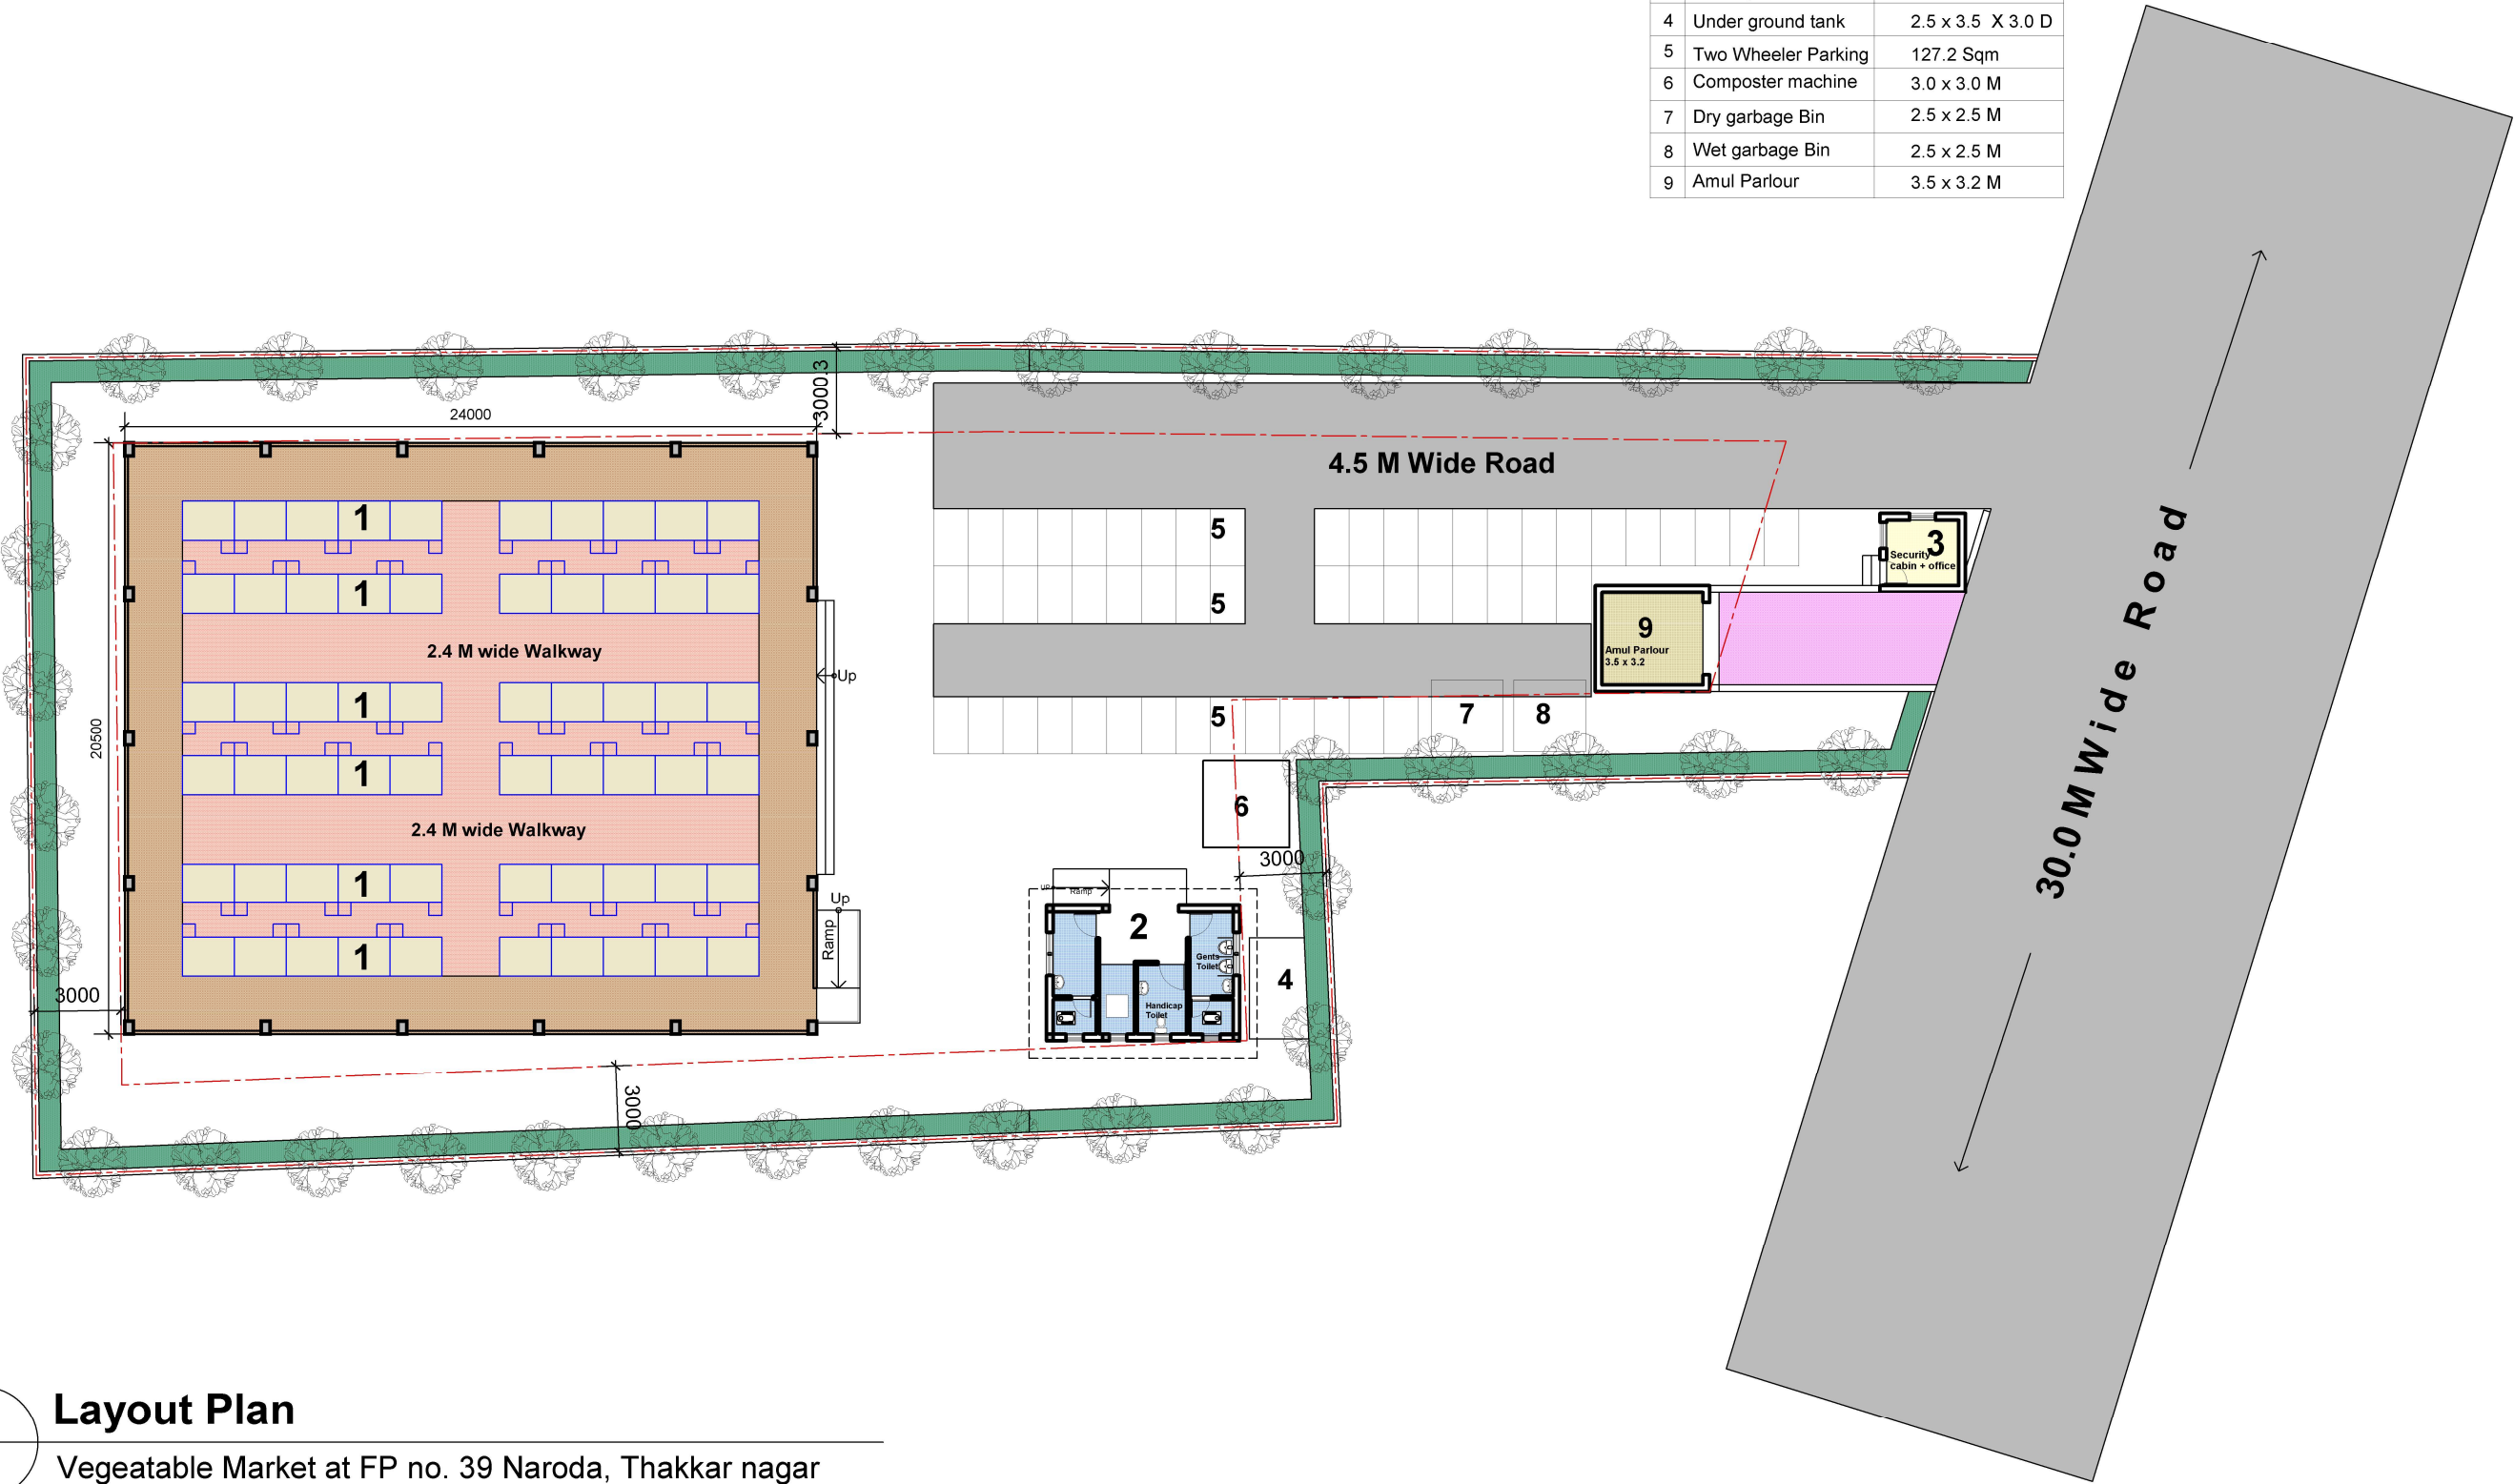

Layout Plan

Vegetable Market at FP no. 39 Naroda, Thakkar nagar

Project :

Proposed Vegetable Market for AMC Plot
FP no. 39,Naroda, Thakkar nagar, Ahmedabad.

Client :

Ahmedabad Municipal
Corporation



Drg. Title :

Layout Plan

DATE :

02-06-2025

SCALE :

N.T.S

DEALT BY :

NIRAV

CHECKED BY :

PMU

DRG.NO:

AMC- A - 1.0

NOTE:



JAG DESIGNERS PVT. LTD.
(JAY AMBE GROUP)



ARCHITECTS-URBAN PLANNER-ENGINEERS-REG.VALUERS-PMC

41/2 Sangathan Society, Opp: Sun Rise Park,
A H M E D A B A D : 3 8 0 0 5 2
Contact no. : + 91 9099902227, + 91 9879097499
E-mail : info@jayambedesigners.com Web site : www.jayambedesigners.com