


FIRE SLEEVE LEGEND	
SLEEVE	SLEEVE SIZE
<span style="display:inline-block; width:20px; height:10px; background-color:red;"></span>	Ø50
<span style="display:inline-block; width:20px; height:10px; background-color:green;"></span>	Ø75
<span style="display:inline-block; width:20px; height:10px; background-color:blue;"></span>	Ø100

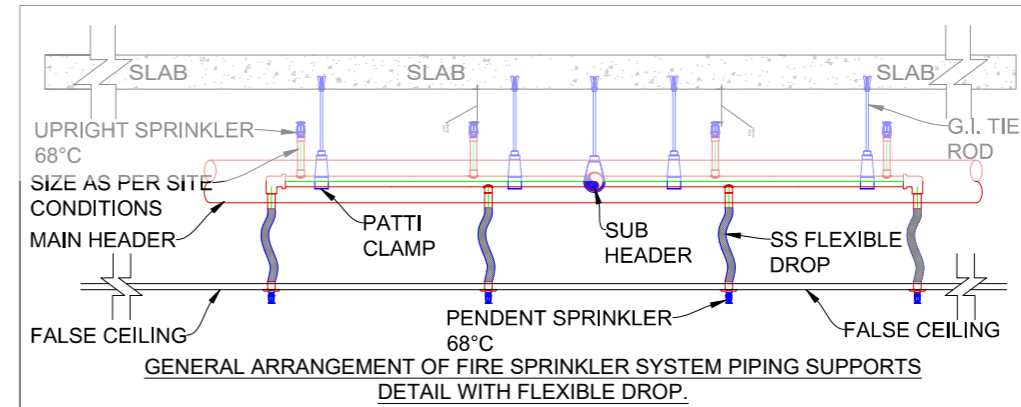

DRAWING TITLE :	DRG.NO.	FIRE-02
MASTER FIRE PLAN		
MASTER PLANE BUILT UP =970.10 SQ.MT.		
Fire Legend		
	Fire Hydrant Landing Valve	
	Hose Reel Set - 1 nos of Ø63 mm pipe 30 mtr long	
	25 mm dia & 30 mtr long Hose Reel	
	Fire Sprinkler	
	4 Way Fire Brigade Inlate Valve	
	2 Way Fire Brigade Inlate Valve	
	Butterfly Valve	
	Non Return Valve	
	25Ø PIPE	
	32Ø PIPE	
	40Ø PIPE	
	50Ø PIPE	
	65Ø PIPE	
	80Ø PIPE	
	100Ø PIPE	
	ABC Extinguisher - 6 Kg	
	CO2 Extinguisher - 4.5 Kg	
	Smoke detector	
	Heat detector	
	Hooter	
	Manual Call Point	
	Fire Alarm Panel	

R0			B	C	E
NO.	DESCRIPTION	DATE	PRINT	SIGN.	
REVISION					

SIGN & STAMP:-


CLIENT : G.I.D.C. VADODARA

PROJECT TITLE :  
G.I.D.C. OFFICE BUILDING  
AT VADODARA

STAGE	DATE	SCALE
CONCEPTUAL	01-04-2026	N.T.S.

DRAWING TITLE :	
GROUND FLOOR FIRE PLAN	

**SARJAN ARCHITECTS**  
& PROJECT CONSULTANTS  
51, River Palace- A, Opp. Old Civil Court, Nanpura, Surat- 395001.  
E-Mail: sarjanarch.pc@gmail.com Web: www.sarjanarchitects.com  
Contact: +91-261-2476778/ 9879604444

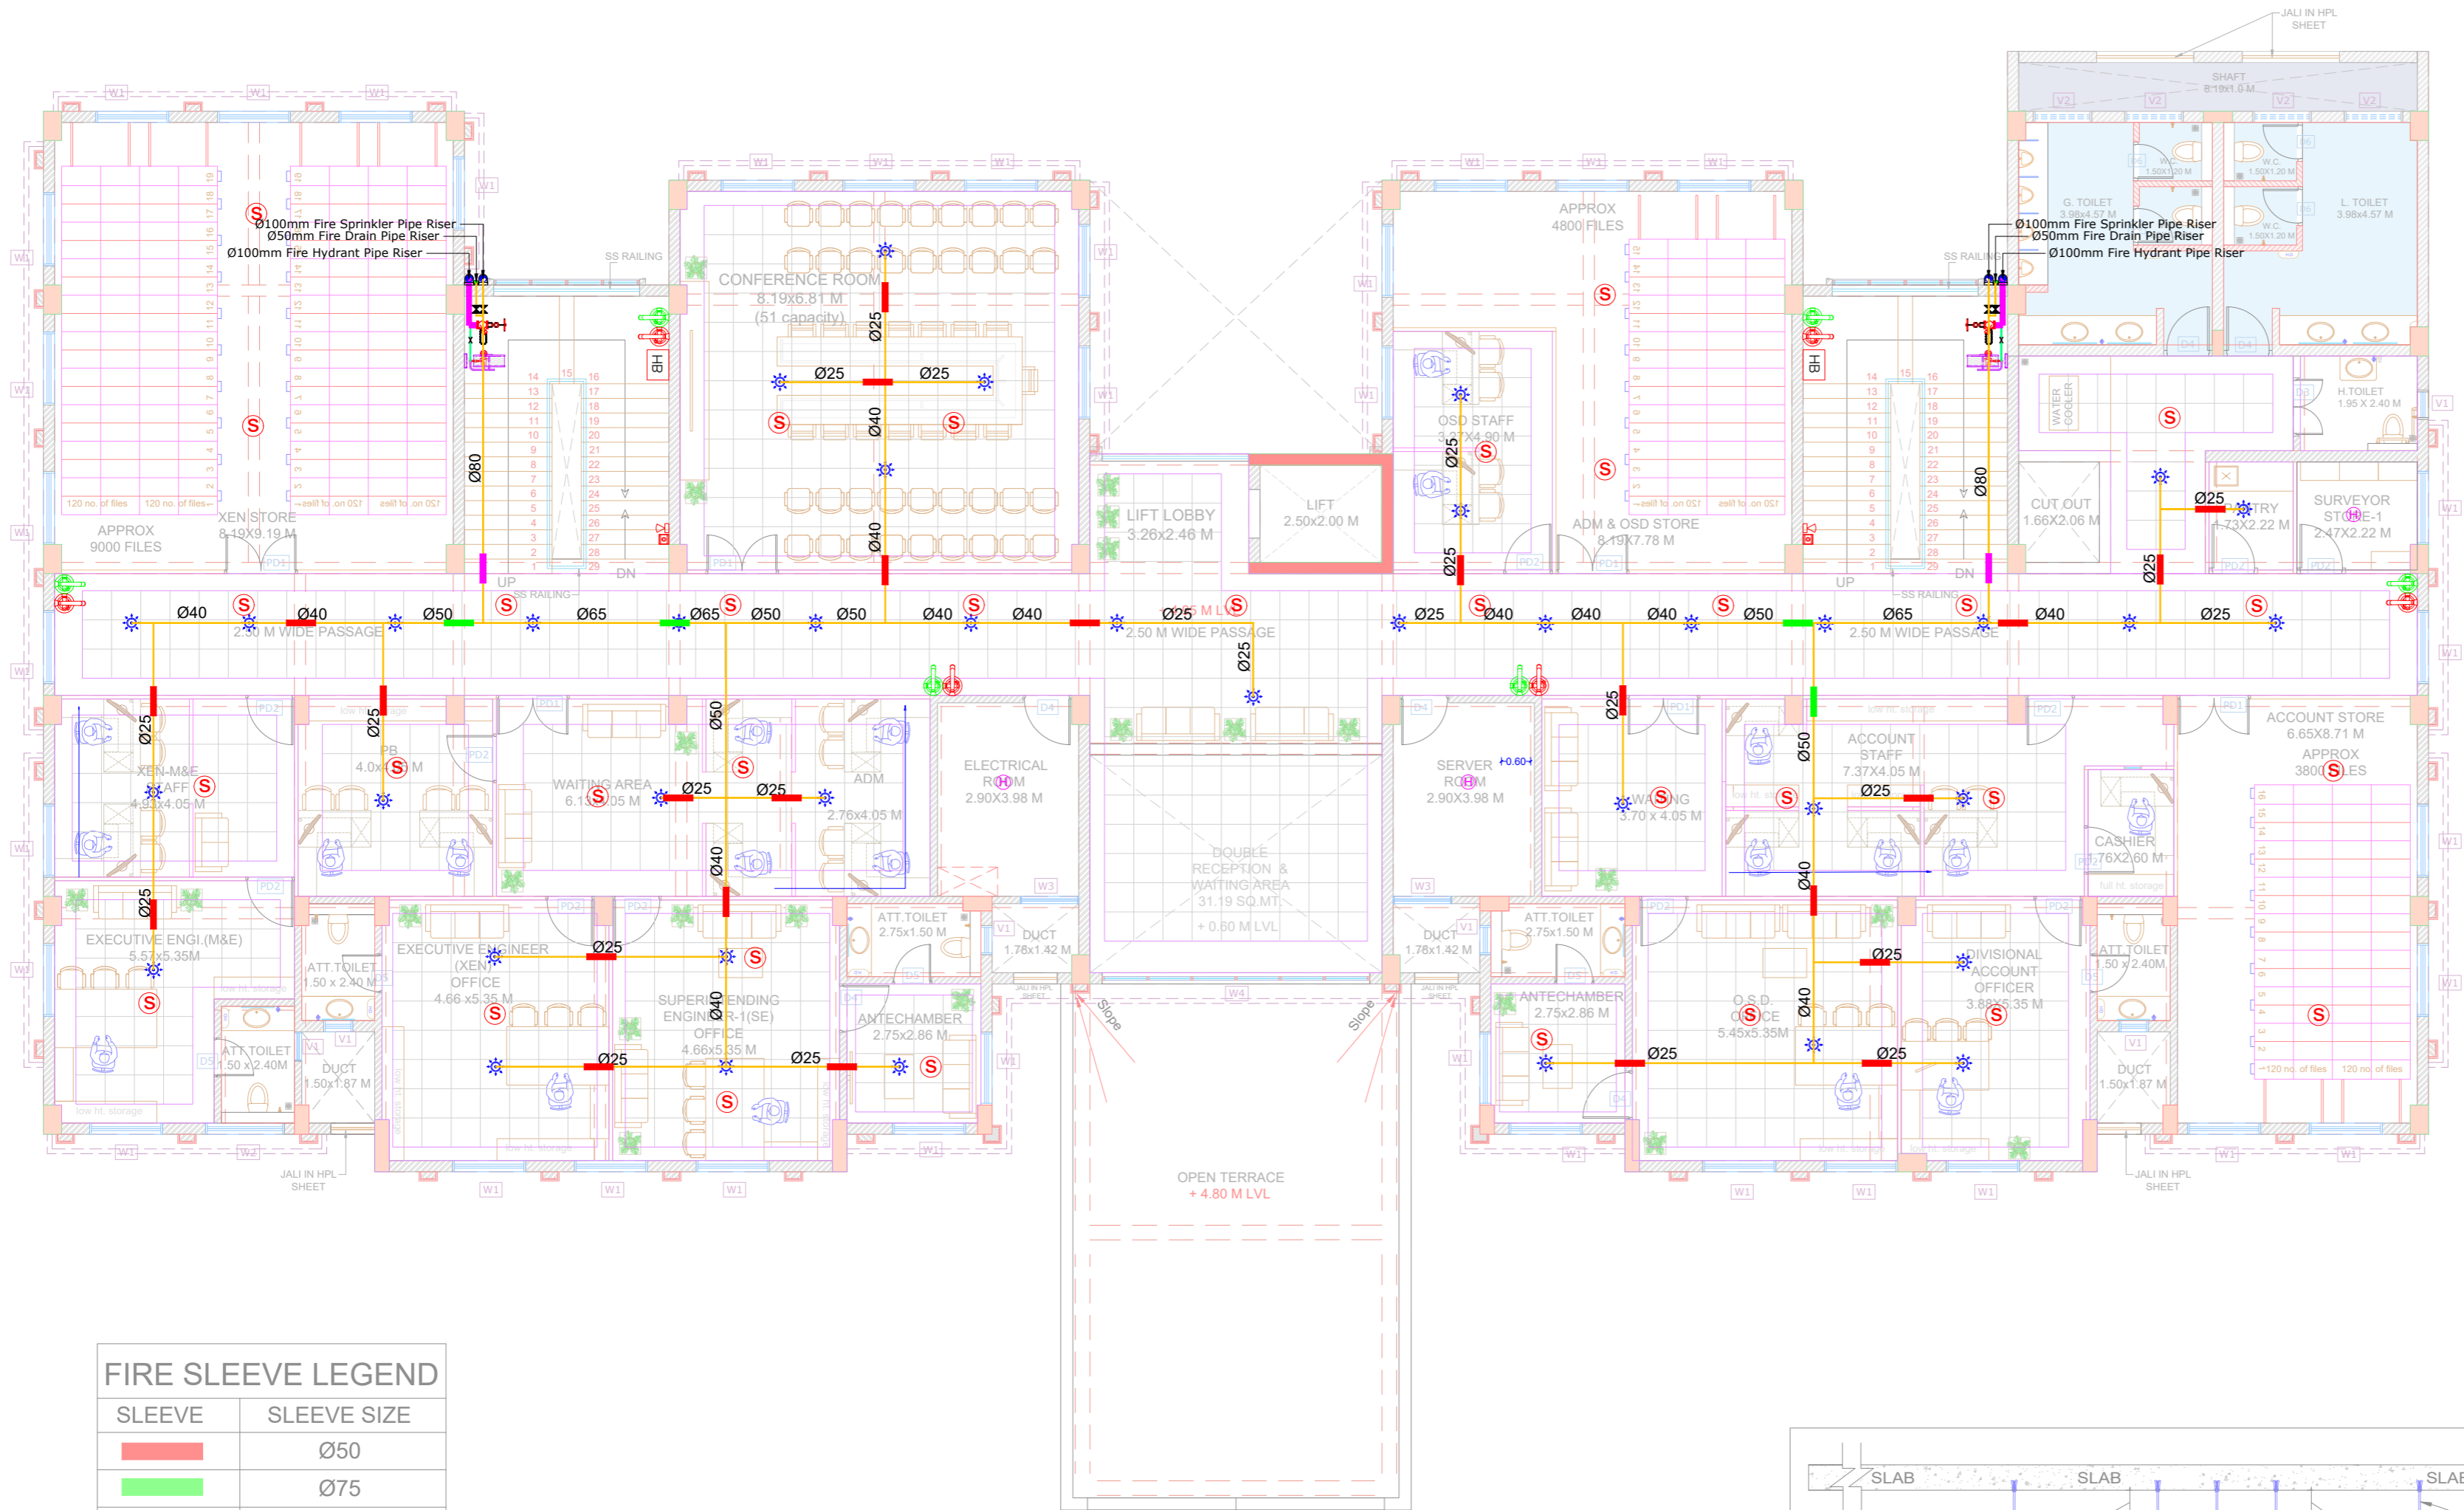

FIRE SLEEVE LEGEND	
SLEEVE	SLEEVE SIZE
<span style="color: red;">—</span>	Ø50
<span style="color: green;">—</span>	Ø75
<span style="color: blue;">—</span>	Ø100

DRAWING TITLE :	DRG.NO.	FIRE-03
FIRST FLOOR FIRE PLAN		
FIRST FLOOR BUILT UP =970.10 SQ.MT.		
Fire Legend		
	Fire Hydrant Landing Valve	
	Hose Reel Set - 1 nos of Ø63 mm pipe 30 mtr long	
	25 mm dia & 30 mtr long Hose Reel	
	Fire Sprinkler	
	4 Way Fire Brigade Inlate Valve	
	2 Way Fire Brigade Inlate Valve	
	Butterfly Valve	
	Non Return Valve	
	25Ø PIPE	
	32Ø PIPE	
	40Ø PIPE	
	50Ø PIPE	
	65Ø PIPE	
	80Ø PIPE	
	100Ø PIPE	
	ABC Extinguisher - 6 Kg	
	CO2 Extinguisher - 4.5 Kg	
	Smoke detector	
	Heat detector	
	Hooter	
	Manual Call Point	
	Fire Alarm Panel	

R0				
NO.	DESCRIPTION	DATE	PRINT	SIGN.
REVISION				

SIGN & STAMP:-


CLIENT : G.I.D.C. VADODARA

PROJECT TITLE :  
G.I.D.C. OFFICE BUILDING  
AT VADODARA


STAGE	DATE	SCALE
CONCEPTUAL	01-04-2026	N.T.S.

DRAWING TITLE :	
FIRST FLOOR FIRE PLAN	

**SARJAN ARCHITECTS**  
& PROJECT CONSULTANTS  
51, River Palace- A, Opp. Old Civil Court, Nanpura, Surat- 395001.  
E-Mail: sarjanarch.pc@gmail.com Web: www.sarjanarchitects.com  
Contact: +91-261-2476778/ 9879604444

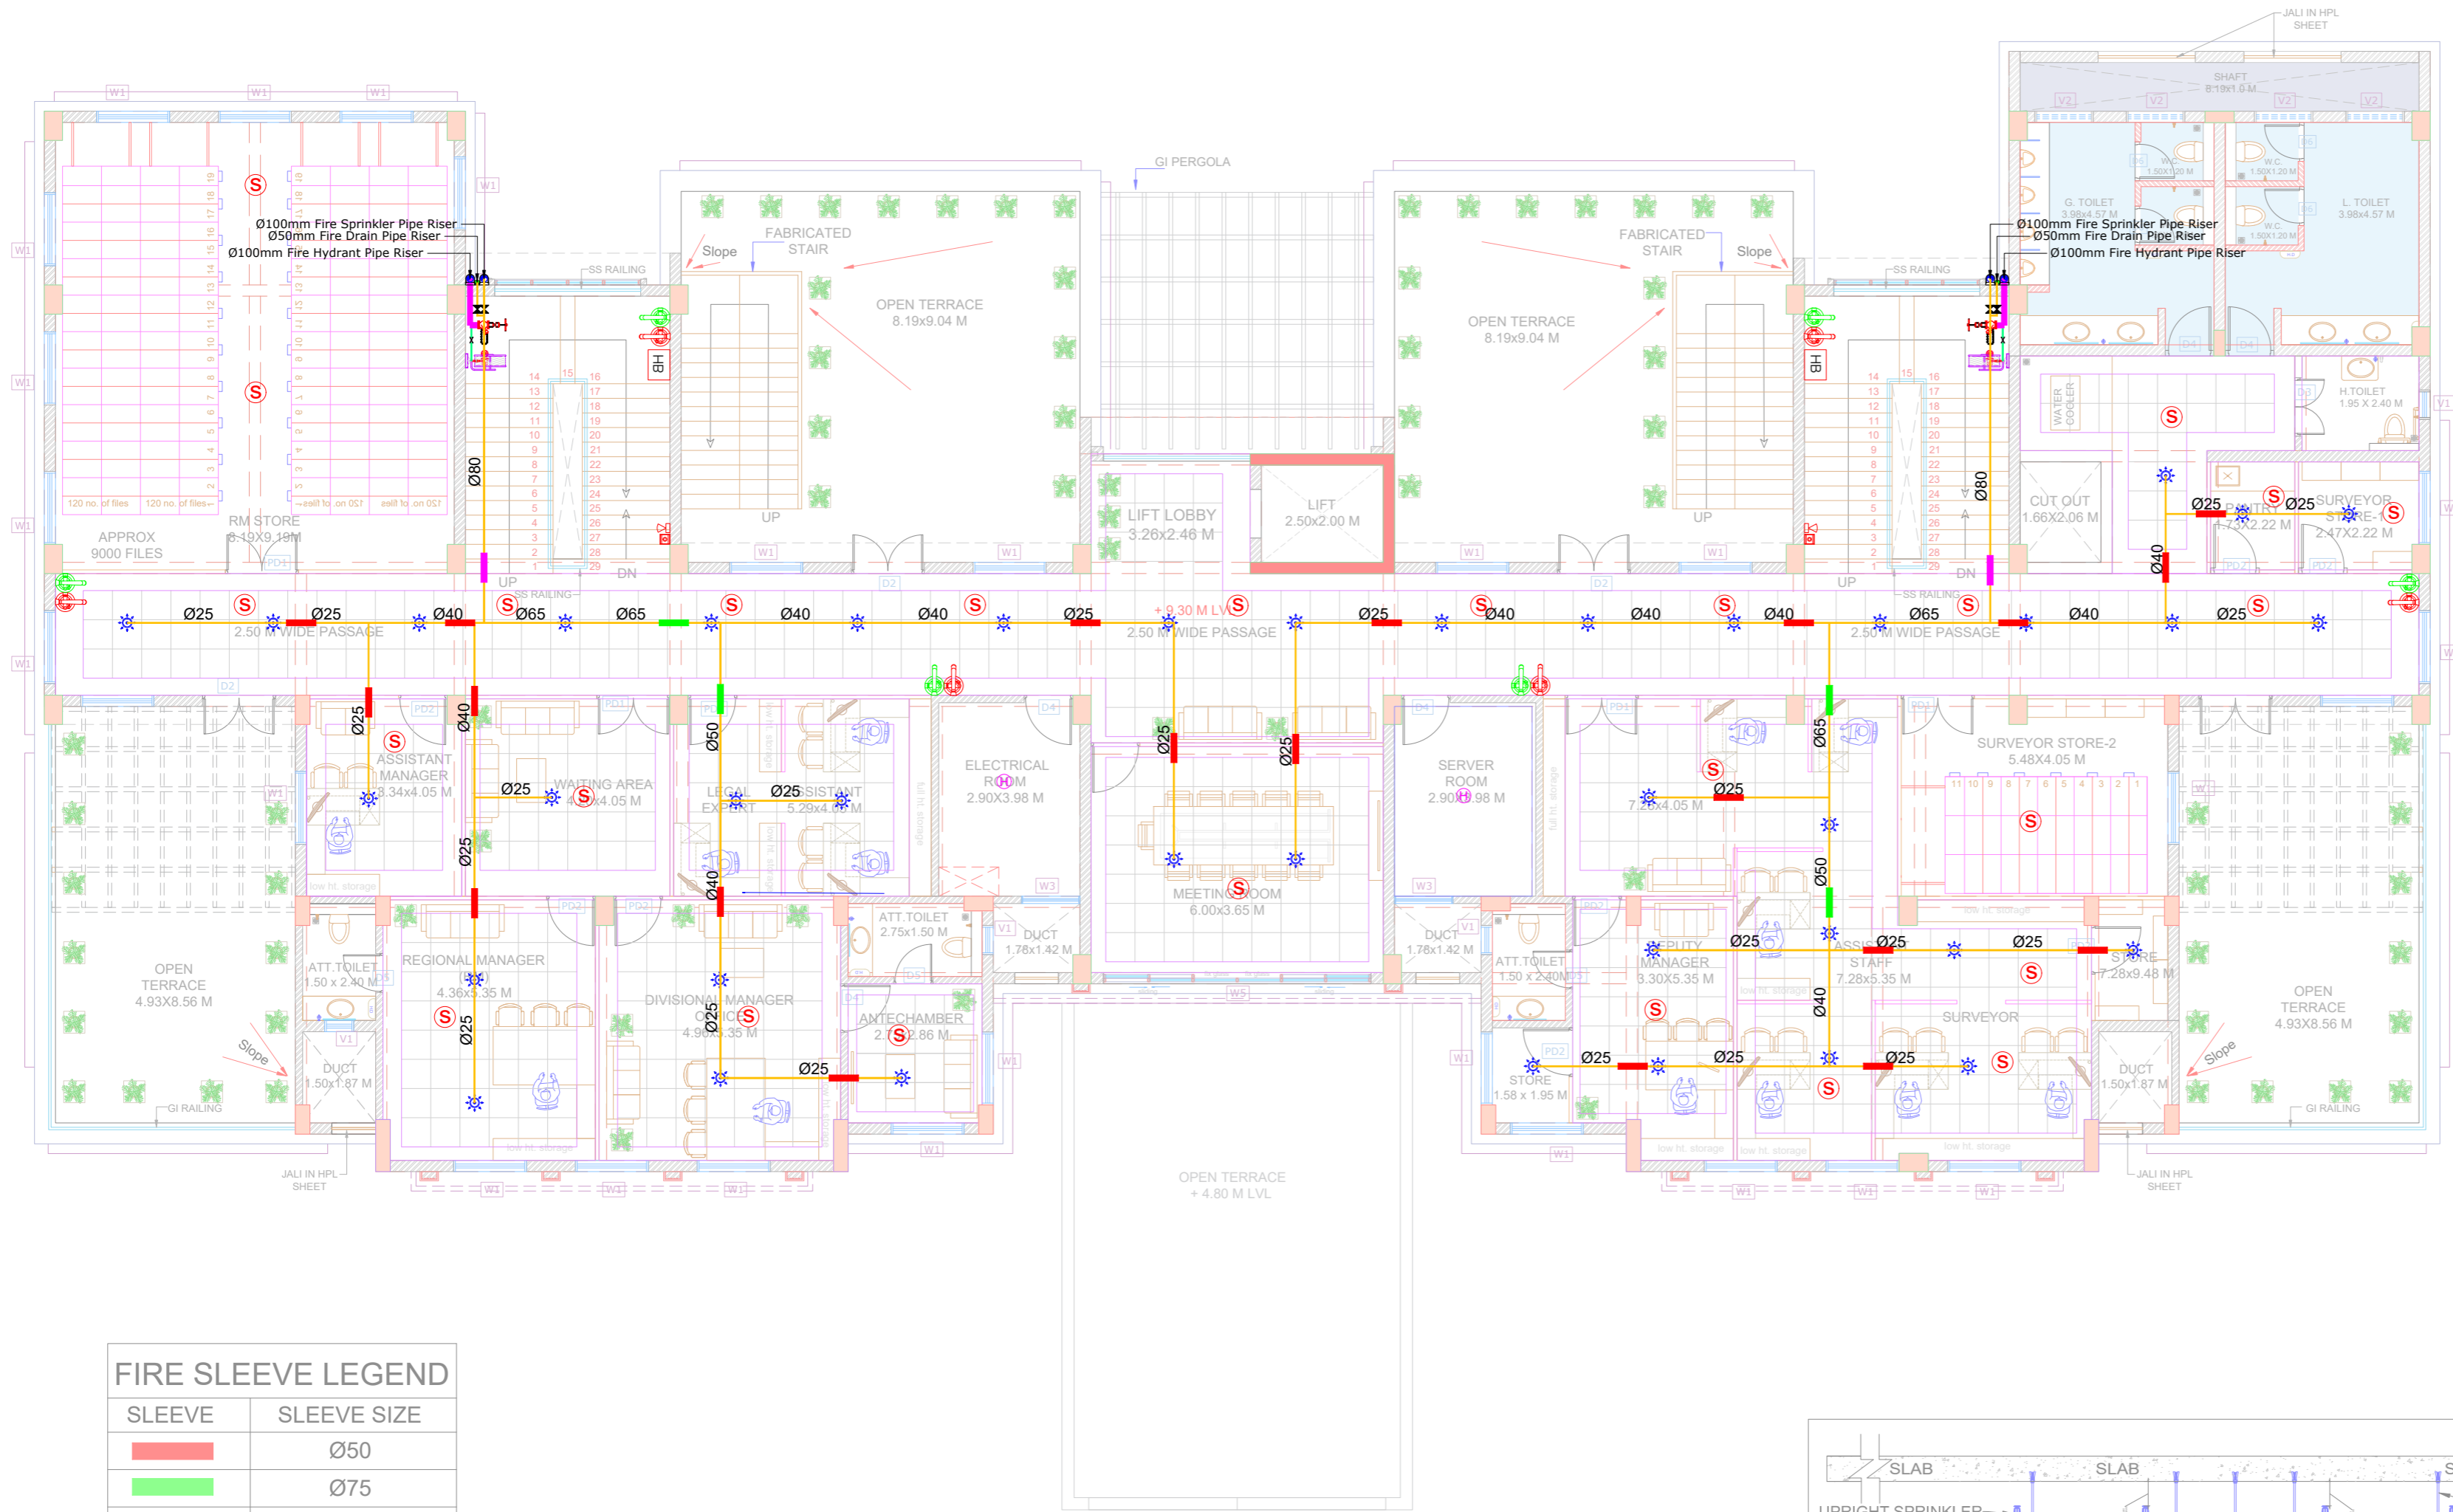

FIRE SLEEVE LEGEND	
SLEEVE	SLEEVE SIZE
<span style="display:inline-block; width:15px; height:10px; background-color:red; border:1px solid black;"></span>	Ø50
<span style="display:inline-block; width:15px; height:10px; background-color:blue; border:1px solid black;"></span>	Ø75
<span style="display:inline-block; width:15px; height:10px; background-color:green; border:1px solid black;"></span>	Ø100

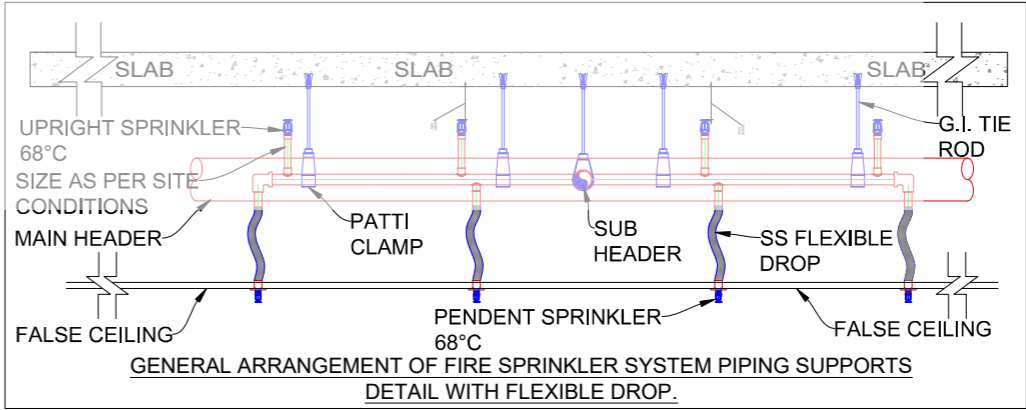

DRAWING TITLE :	DRG.NO.	FIRE-04
SECOND FIRE PLAN		
SECOND BUILT UP =970.10 SQ.MT.		
Fire Legend		
	Fire Hydrant Landing Valve	
	Hose Reel Set - 1 nos of Ø63 mm pipe 30 mtr long	
	25 mm dia & 30 mtr long Hose Reel	
	Fire Sprinkler	
	4 Way Fire Brigade Inlate Valve	
	2 Way Fire Brigade Inlate Valve	
	Butterfly Valve	
	Non Return Valve	
	25Ø PIPE	
	32Ø PIPE	
	40Ø PIPE	
	50Ø PIPE	
	65Ø PIPE	
	80Ø PIPE	
	100Ø PIPE	
	ABC Extinguisher - 6 Kg	
	CO2 Extinguisher - 4.5 Kg	
	Smoke detector	
	Heat detector	
	Hooter	
	Manual Call Point	
	Fire Alarm Panel	

R0			B	C
NO.	DESCRIPTION	DATE	PRINT	SIGN.
REVISION				

SIGN & STAMP:-


CLIENT : G.I.D.C. VADODARA

PROJECT TITLE :  
G.I.D.C. OFFICE BUILDING  
AT VADODARA

STAGE	DATE	SCALE
CONCEPTUAL	01-04-2026	N.T.S.

DRAWING TITLE :	
SECOND FLOOR FIRE PLAN	

**SARJAN ARCHITECTS**  
& PROJECT CONSULTANTS  
51, River Palace- A, Opp. Old Civil Court, Nanpura, Surat- 395001.  
E-Mail: sarjanarch.pc@gmail.com Web: www.sarjanarchitects.com  
Contact: +91-261-2476778/ 9879604444

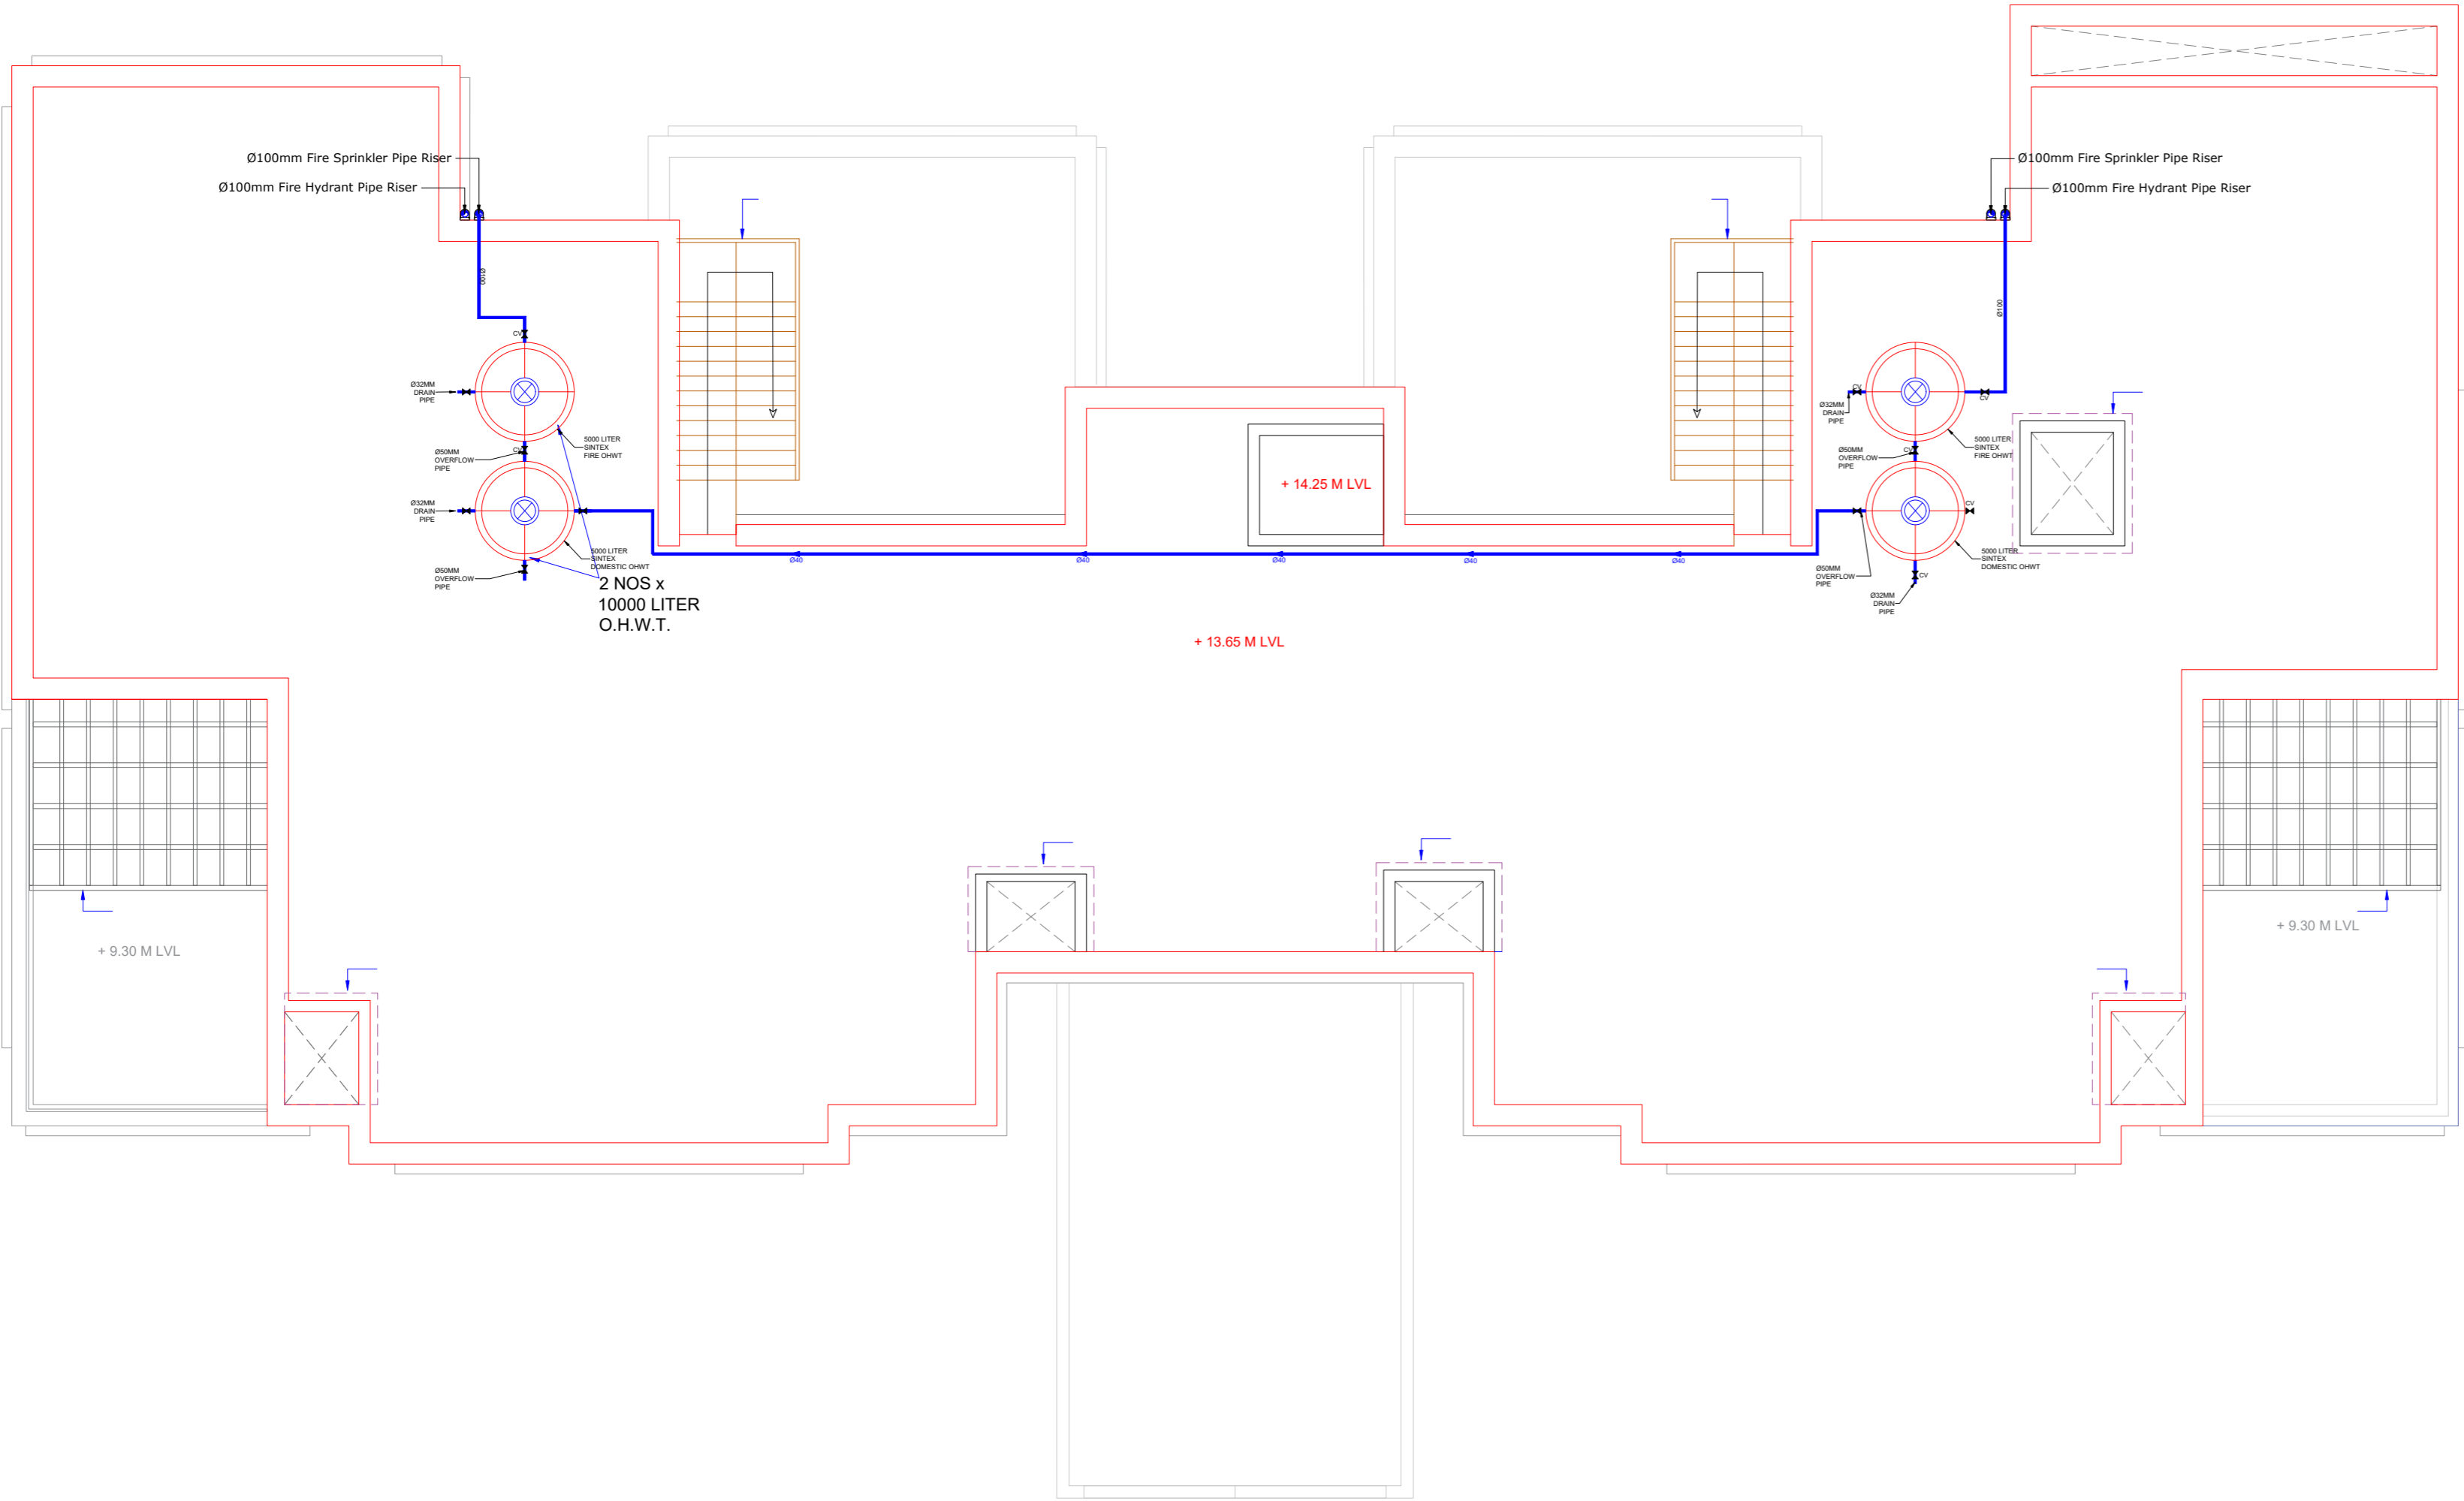

DRAWING TITLE :	DRG.NO.	FIRE-05
TERRACE FLOOR FIRE PLAN		
TERRACE FLOOR BUILT UP =970.10 SQ.MT.		
Fire Legend		
	Fire Hydrant Landing Valve	
	Hose Reel Set - 1 nos of Ø63 mm pipe 30 mtr long	
	25 mm dia & 30 mtr long Hose Reel	
	Fire Sprinkler	
	4 Way Fire Brigade Inlet Valve	
	2 Way Fire Brigade Inlet Valve	
	Butterfly Valve	
	Non Return Valve	
	250 PIPE	
	320 PIPE	
	400 PIPE	
	500 PIPE	
	650 PIPE	
	800 PIPE	
	1000 PIPE	
	ABC Extinguisher - 6 Kg	
	CO2 Extinguisher - 4.5 Kg	
	Smoke detector	
	Heat detector	
	Hooter	
	Manual Call Point	
	Fire Alarm Panel	

R0			B	C
NO.	DESCRIPTION	DATE	PRINT	SIGN.
REVISION				


SIGN & STAMP:-

CLIENT : G.I.D.C. VADODARA

PROJECT TITLE :  
G.I.D.C. OFFICE BUILDING  
AT VADODARA

STAGE	DATE	SCALE
CONCEPTUAL	01-04-2026	N.T.S.

DRAWING TITLE :	
TERRACE FLOOR FIRE PLAN	



**SARJAN ARCHITECTS**  
& PROJECT CONSULTANTS  
51, River Palace- A, Opp. Old Civil Court, Nanpura, Surat- 395001.  
E-Mail: sarjanarch.pc@gmail.com Web: www.sarjanarchitects.com  
Contact: +91-261-2476778/ 9879604444