


Name of Work: Conducting Detailed Survey for construction of 66kV link line from 66kV MSD line to 66/11kV Venkatapura sub-station by construction of 66kV DC towers in Hospet Taluk, Vijayanagara District

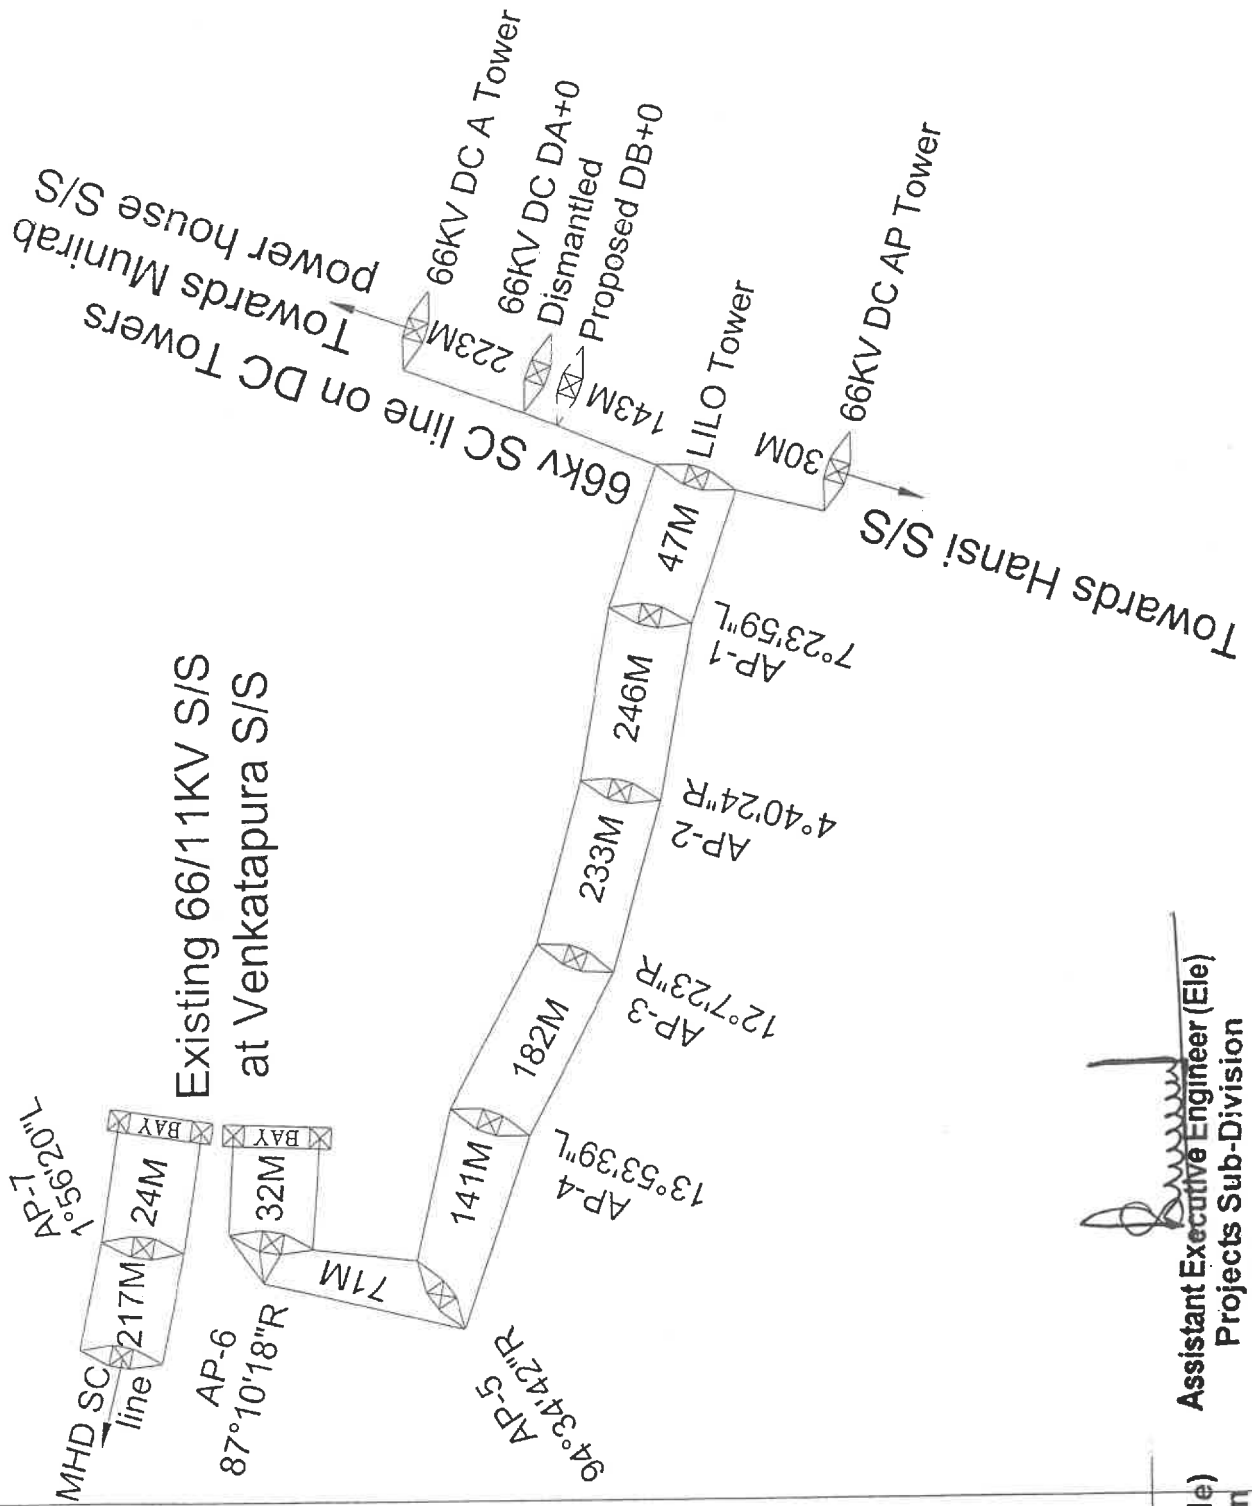

Assistant Engineer (Ele)  
Projects Sub-Division  
KPTCL, Hosapete.

Assistant Executive Engineer (Ele)  
Projects Sub-Division  
KPTCL, Hosapete.

