


FIRST FLOOR PLAN

First Floor DB Details:

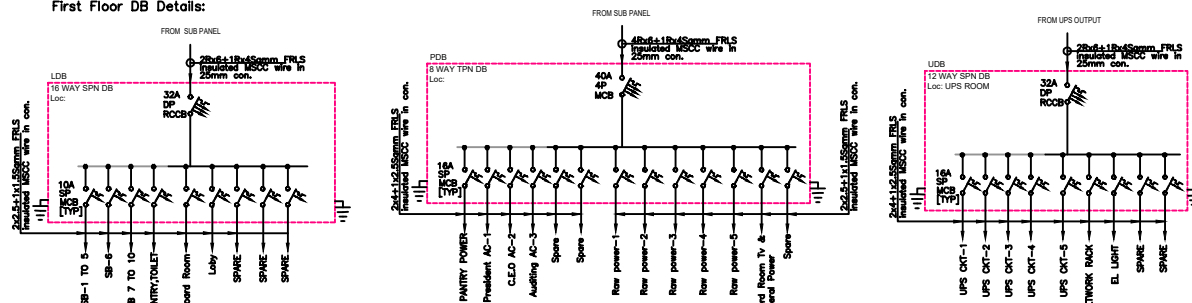

Structural Consultant: ACE TECHNOCRATS Pvt. Ltd. AJAY KRISHNA, D.NO: -13-2-4(4) COURT BACK ROAD, UDUPI- 1. PH : 0820-2531560			CLIENT SYNDICATE RAITHA SEVA SAHAKARI SANGHA	
PROJECT PROPOSED CONSTRUCTION OF SYNDICATE RAITHA SEVA SAHAKARI SANGHA BUILDING KOKKARNE, BRAHMAVARA			DRAWING STATUS	
DRAWING TITLE FIRST FLOOR ELECTRICAL DETAILS			As Built (B) Working Drawing (W) ORD (C) Definitive Design (D) Preliminary Design (P)	
DRAWING NUMBER 109/25/EL/02			REV R0	

NO REV DATE BY PR Working drawing issue DESCRIPTION CHD APP.	
--	--	--	--	--

Sd/ Date : 18.08.2028 Name : PR Drawn By	Sd/ Date : 18.08.2028 Name : PR Checked By	Sd/ Date : 18.08.2028 Name : SLDAS Approved By
---	---	---

Submitted by THIS DRAWING IS THE SOLE PROPERTY OF ACE TECHNOCRATS Pvt. Ltd. UDUPI IT IS SUBJECT TO THEIR RECALL AND MUST NOT BE LENT OR COPIED OR REPRODUCED WITHOUT THEIR WRITTEN PERMISSION NOR USED FOR ANY PURPOSE OTHER THAN, FOR WHICH IT IS ISSUED.	Received by
---	-------------