

Preparation of Detailed Project Report for the Improvement of Outer Ring Road from KR Puram to Silk Board Junction



Bengaluru Smart Infrastructure Limited

Office of the Project Engineer-1, B-Smile, Room No.108,
1st Floor, Annexe-2 Building, N.R.Square, BBMP Bengaluru-560002

DETAILED PROJECT REPORT

**“Development of Outer Ring Road to International Standards including
Main Carriageway and Service Roads in Bangalore City”**




Infra Support Engineering Consultants Pvt. Ltd

An ISO 9001-2015 Certified Company


"Infra House", No. 456/11/1, Hennur Bande, Hennur - Bagalur Main Road,
Kalyana Nagar, Bengaluru 560 043, ☎+91 91481 92837,
info@infrasupport.in, www.infrasupport.in

KEY MAP

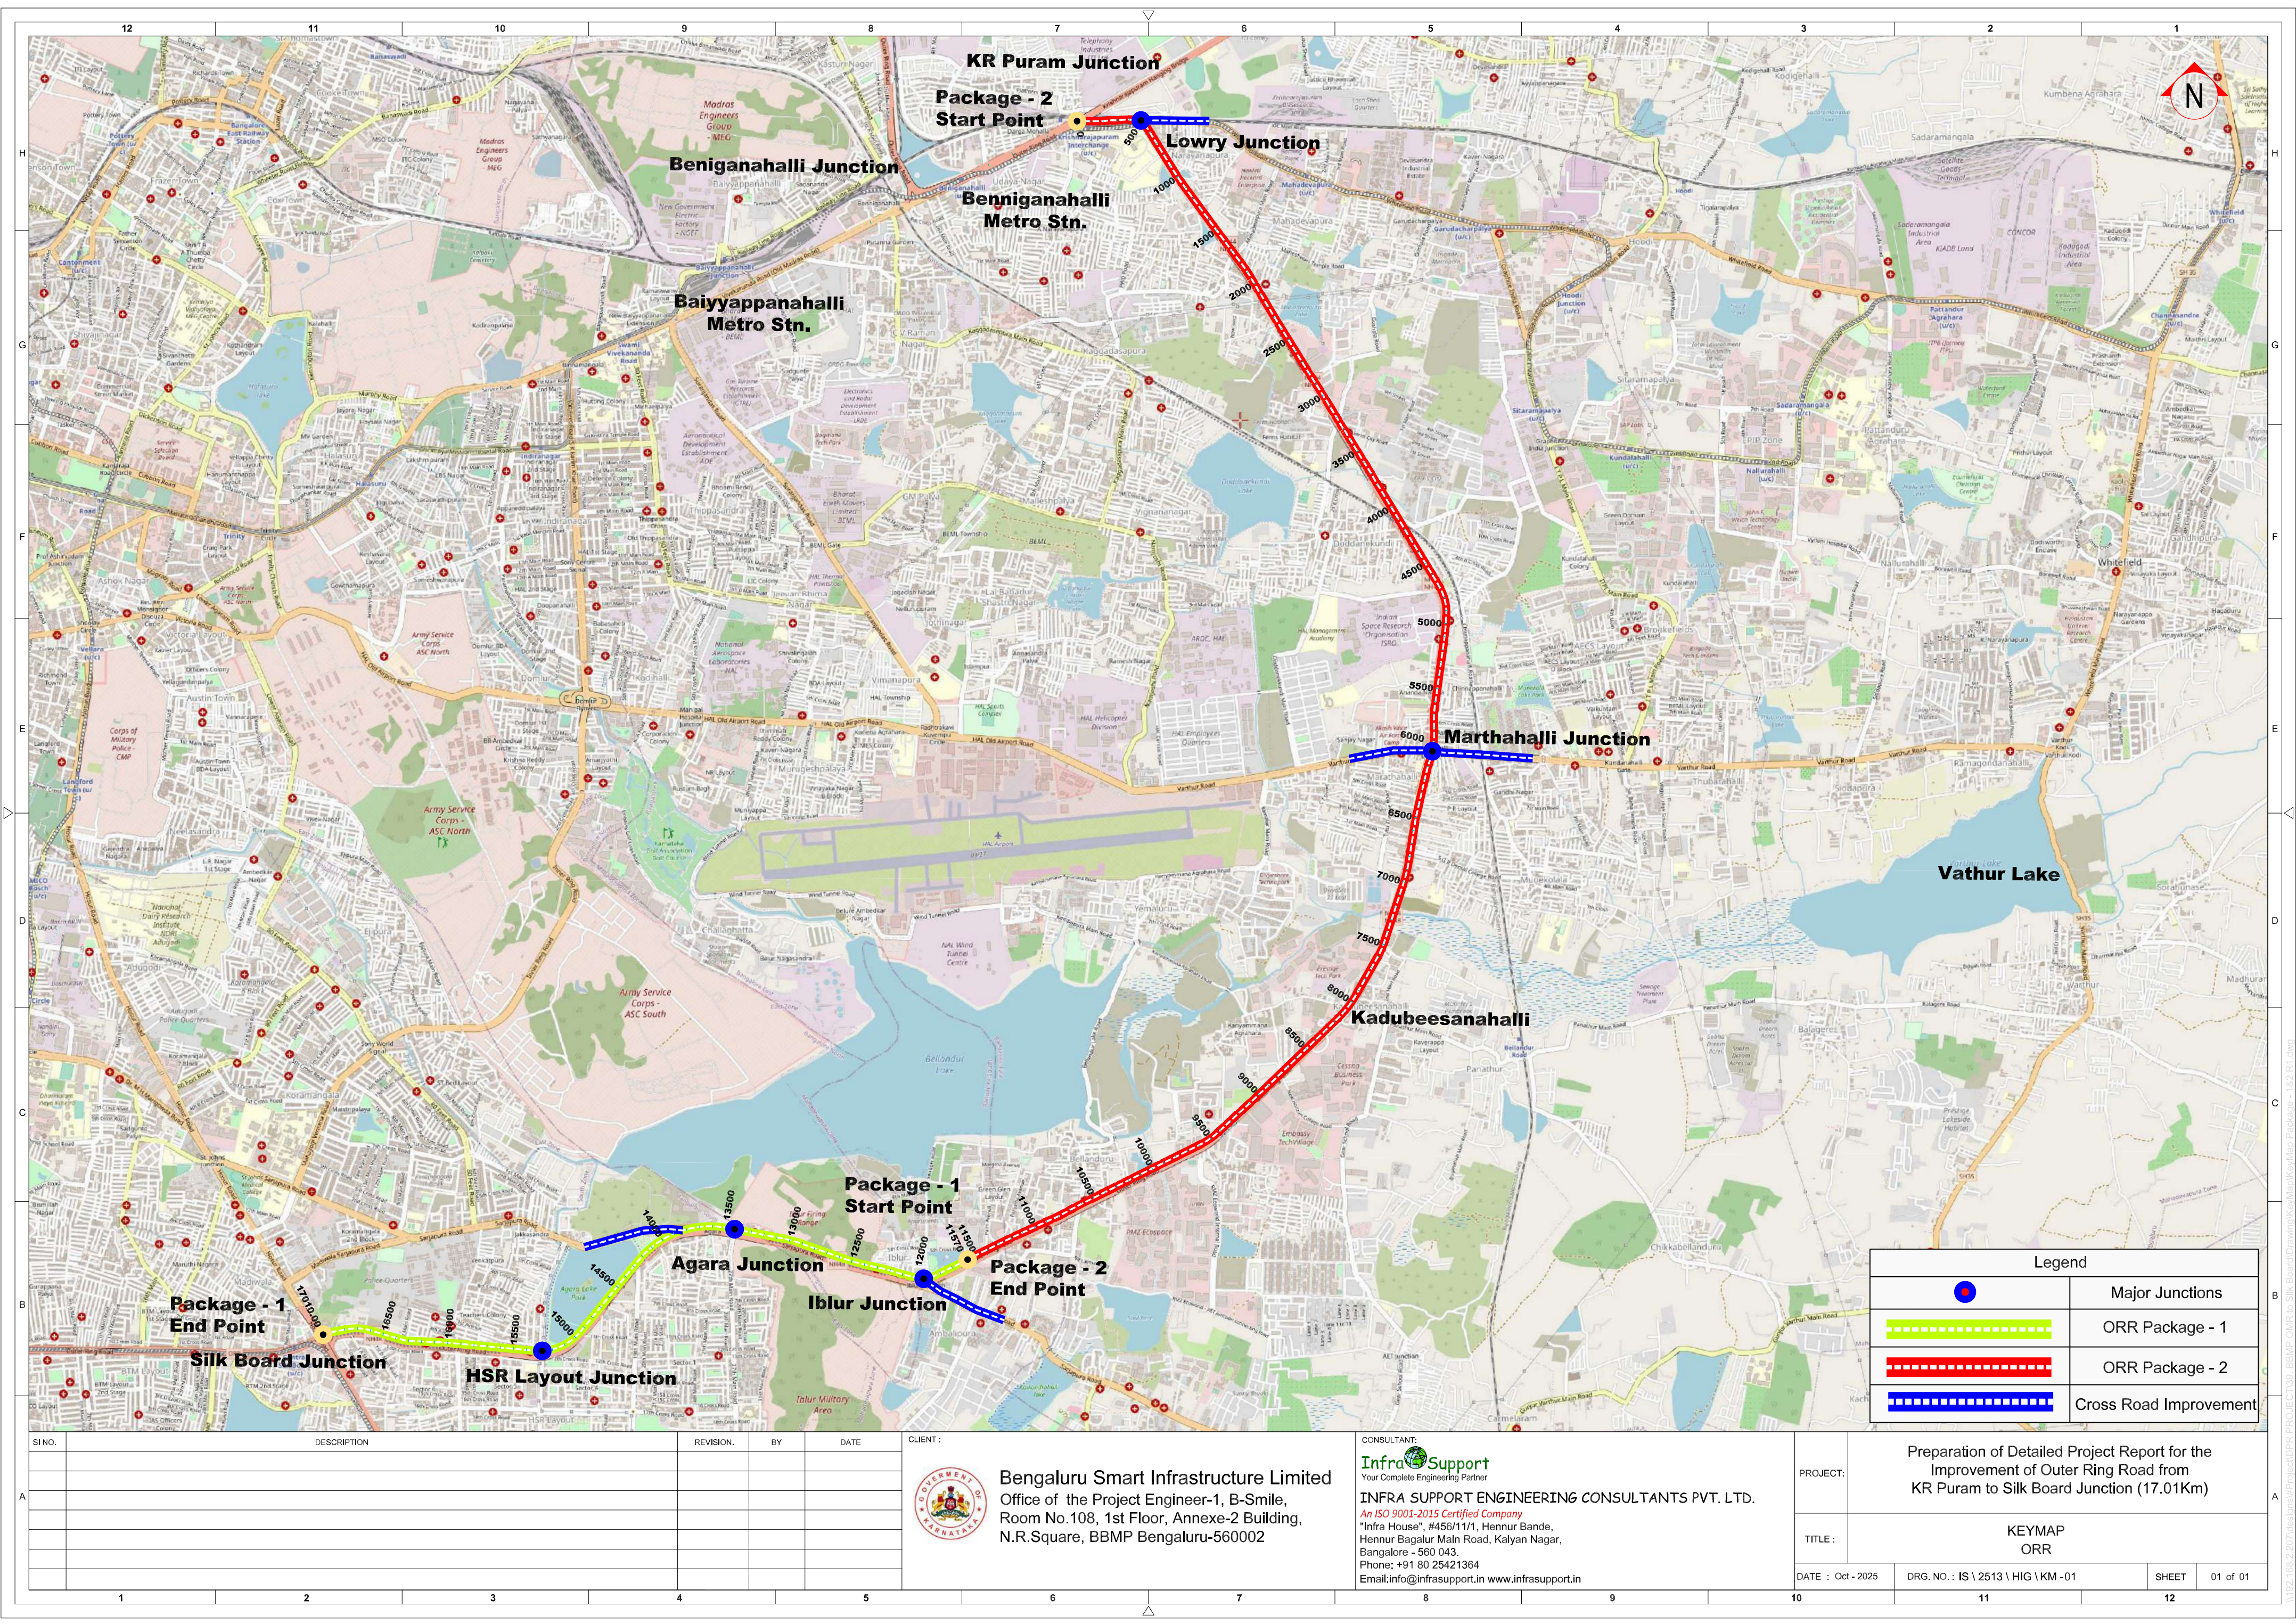

Legend	
	Major Junctions
	ORR Package - 1
	ORR Package - 2
	Cross Road Improvement

SINO.	DESCRIPTION	REVISION.	BY	DATE




Bengaluru Smart Infrastructure Limited
Office of the Project Engineer-1, B-Smile,
Room No.108, 1st Floor, Annexe-2 Building,
N.R.Square, BBMP Bengaluru-560002

CONSULTANT:
InfraSupport
Your Complete Engineering Partner
INFRA SUPPORT ENGINEERING CONSULTANTS PVT. LTD.
An ISO 9001:2015 Certified Company
"Infra House", #456/1/11, Hennur Bande,
Hennur Bagalur Main Road, Kalyan Nagar,
Bangalore - 560 043.
Phone: +91 80 25421364
Email: info@infraSupport.in www.infraSupport.in


PROJECT:	Preparation of Detailed Project Report for the Improvement of Outer Ring Road from KR Puram to Silk Board Junction (17.01Km)		
TITLE:	KEYMAP ORR		
DATE: Oct -2025	DRG. NO.: IS \ 2513 \ HIG \ KM -01	SHEET	01 of 01

17092-168-2-207\Bengaluru\Project\DRP PROJECT\301- BBMP ORR to Silk Board\Drawing\KeyMap\KeyMap Package - 1 & 2 R1.dwg


TYPICAL CROSS SECTIONS

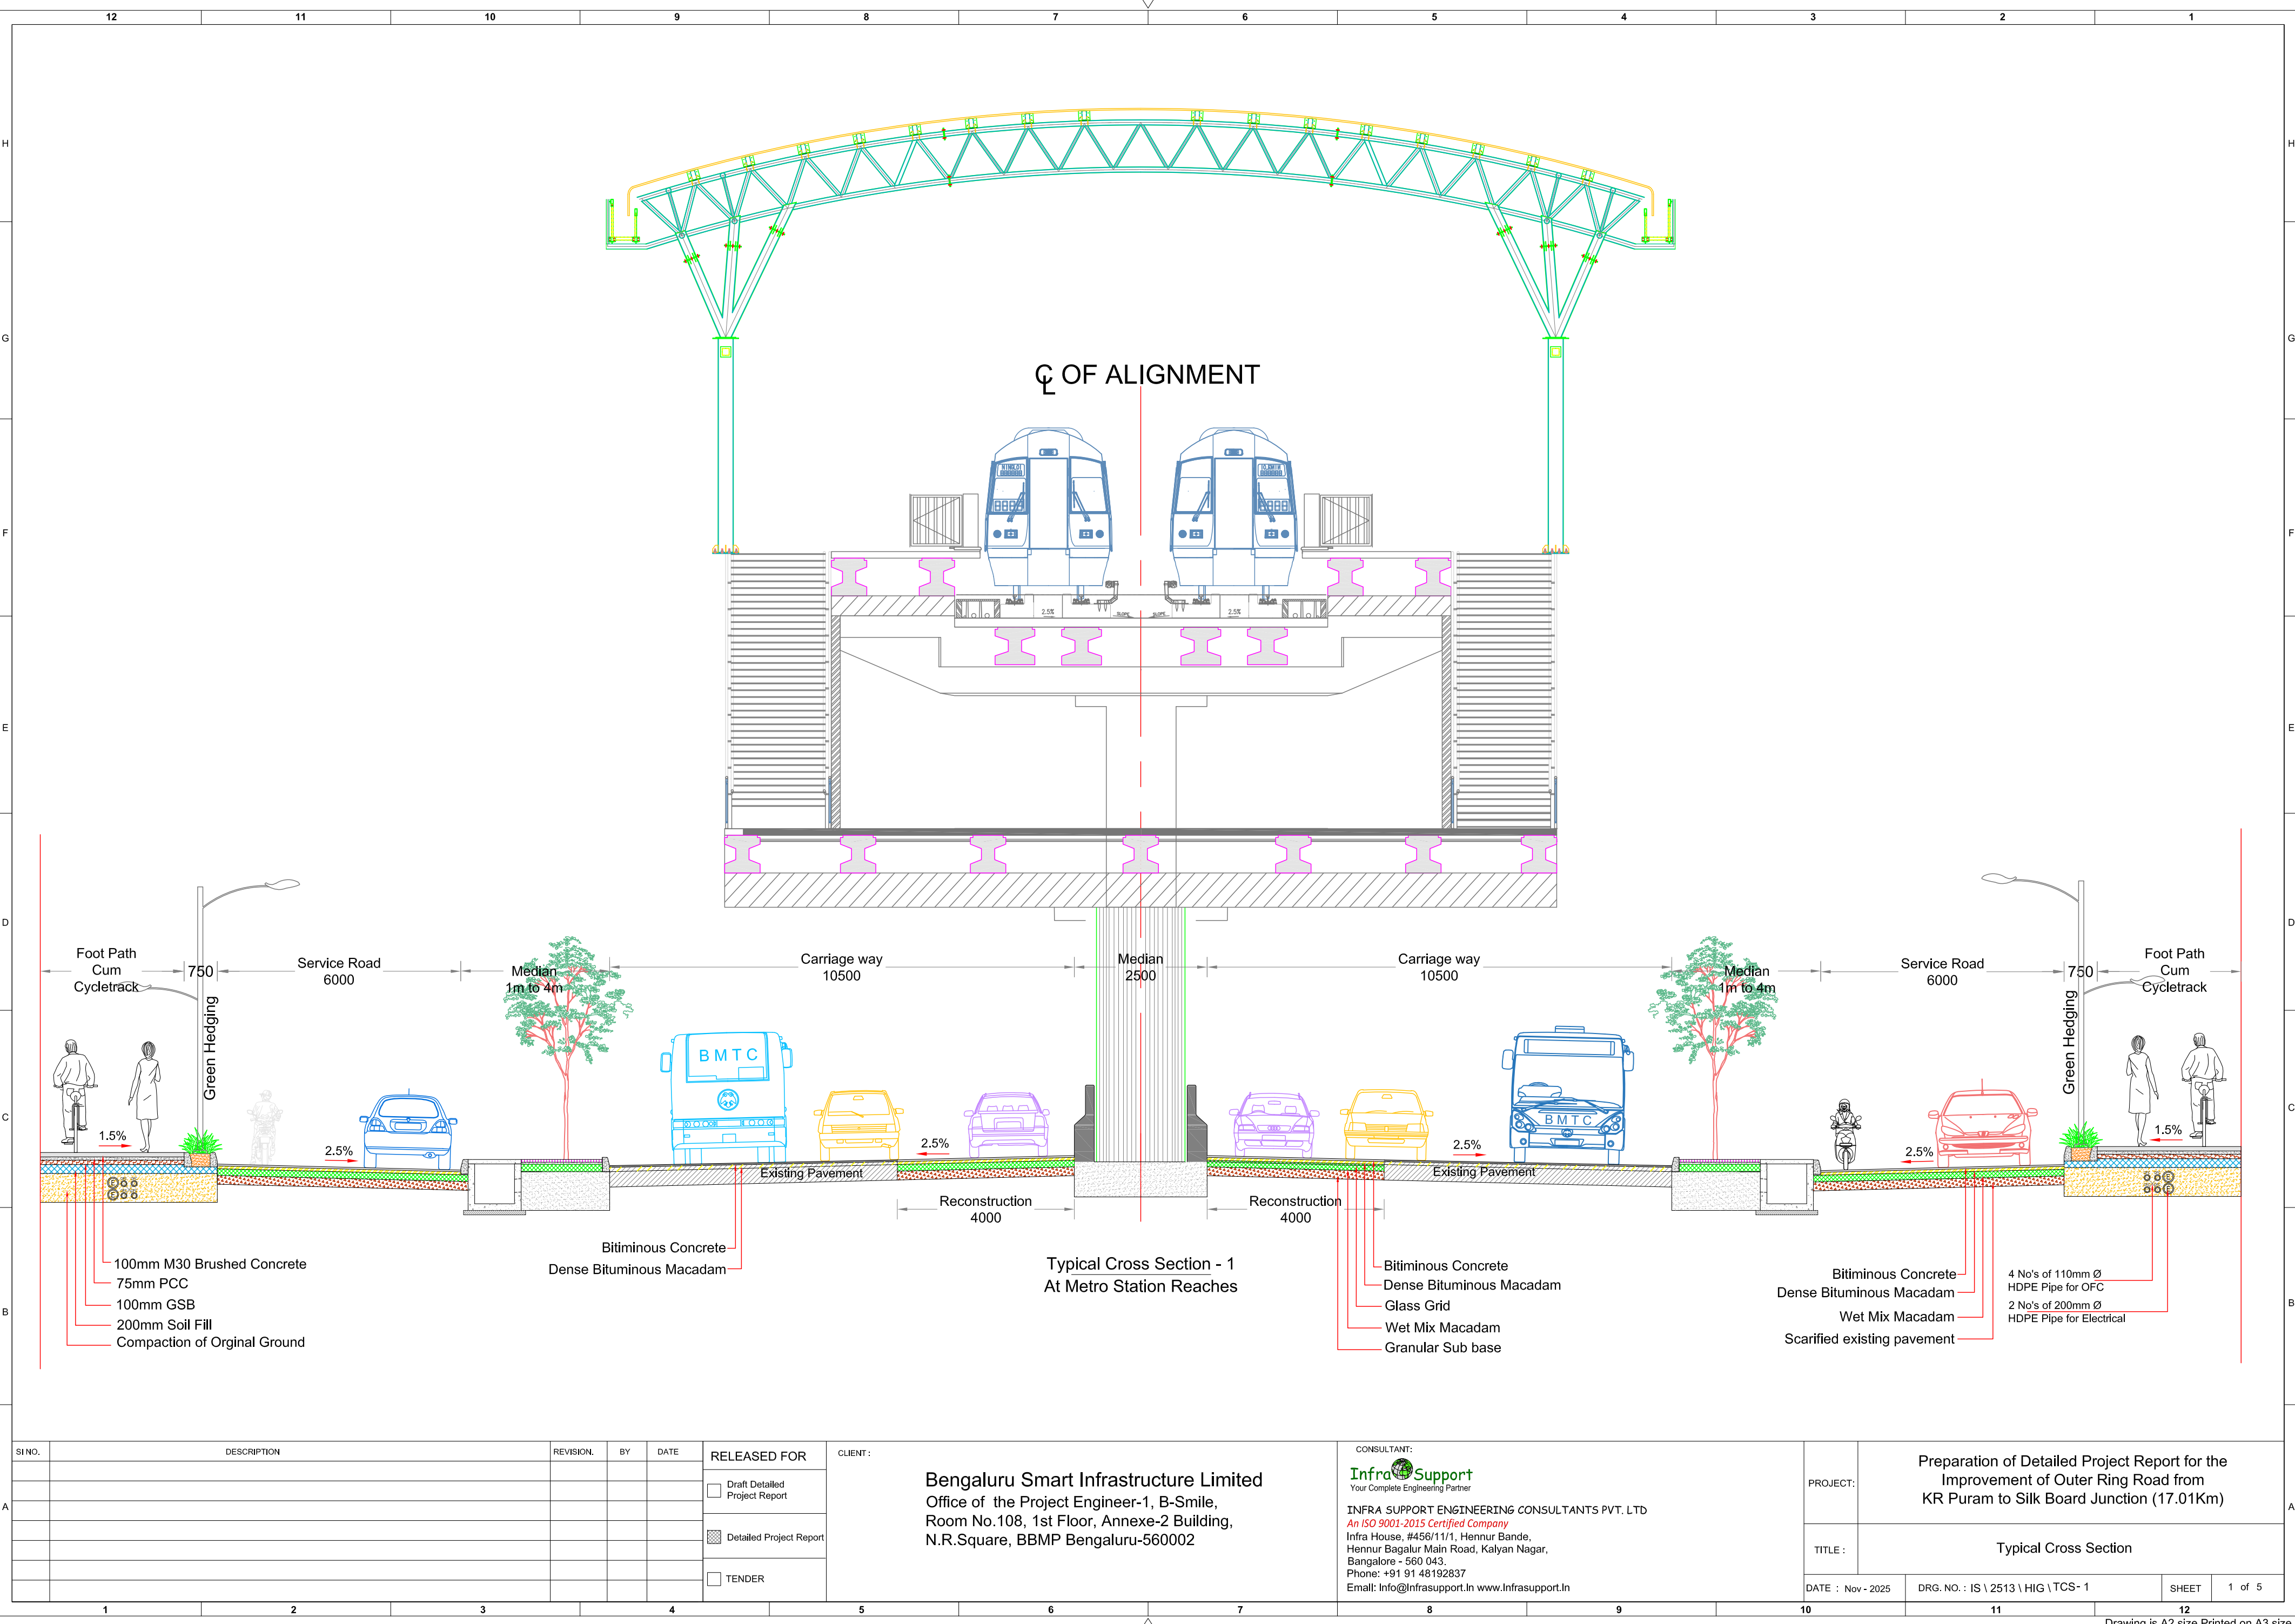


SINO.	DESCRIPTION	REVISION.	BY	DATE	RELEASED FOR	CLIENT :	CONSULTANT:	PROJECT:	TITLE :	DATE :	DRG. NO. :	SHEET	1 of 5
A					<input type="checkbox"/> Draft Detailed Project Report <input checked="" type="checkbox"/> Detailed Project Report <input type="checkbox"/> TENDER	Bengaluru Smart Infrastructure Limited Office of the Project Engineer-1, B-Smile, Room No.108, 1st Floor, Annexe-2 Building, N.R.Square, BBMP Bengaluru-560002	InfraSupport Your Complete Engineering Partner INFRA SUPPORT ENGINEERING CONSULTANTS PVT. LTD An ISO 9001-2015 Certified Company Infra House, #456/11/1, Hennur Bande, Hennur Bagalur Main Road, Kalyan Nagar, Bangalore - 560 043. Phone: +91 91 48192837 Email: Info@InfraSupport.In www.InfraSupport.In	Preparation of Detailed Project Report for the Improvement of Outer Ring Road from KR Puram to Silk Board Junction (17.01Km)	Typical Cross Section	Nov - 2025	IS \ 2513 \ HIG \ TCS- 1	1	5

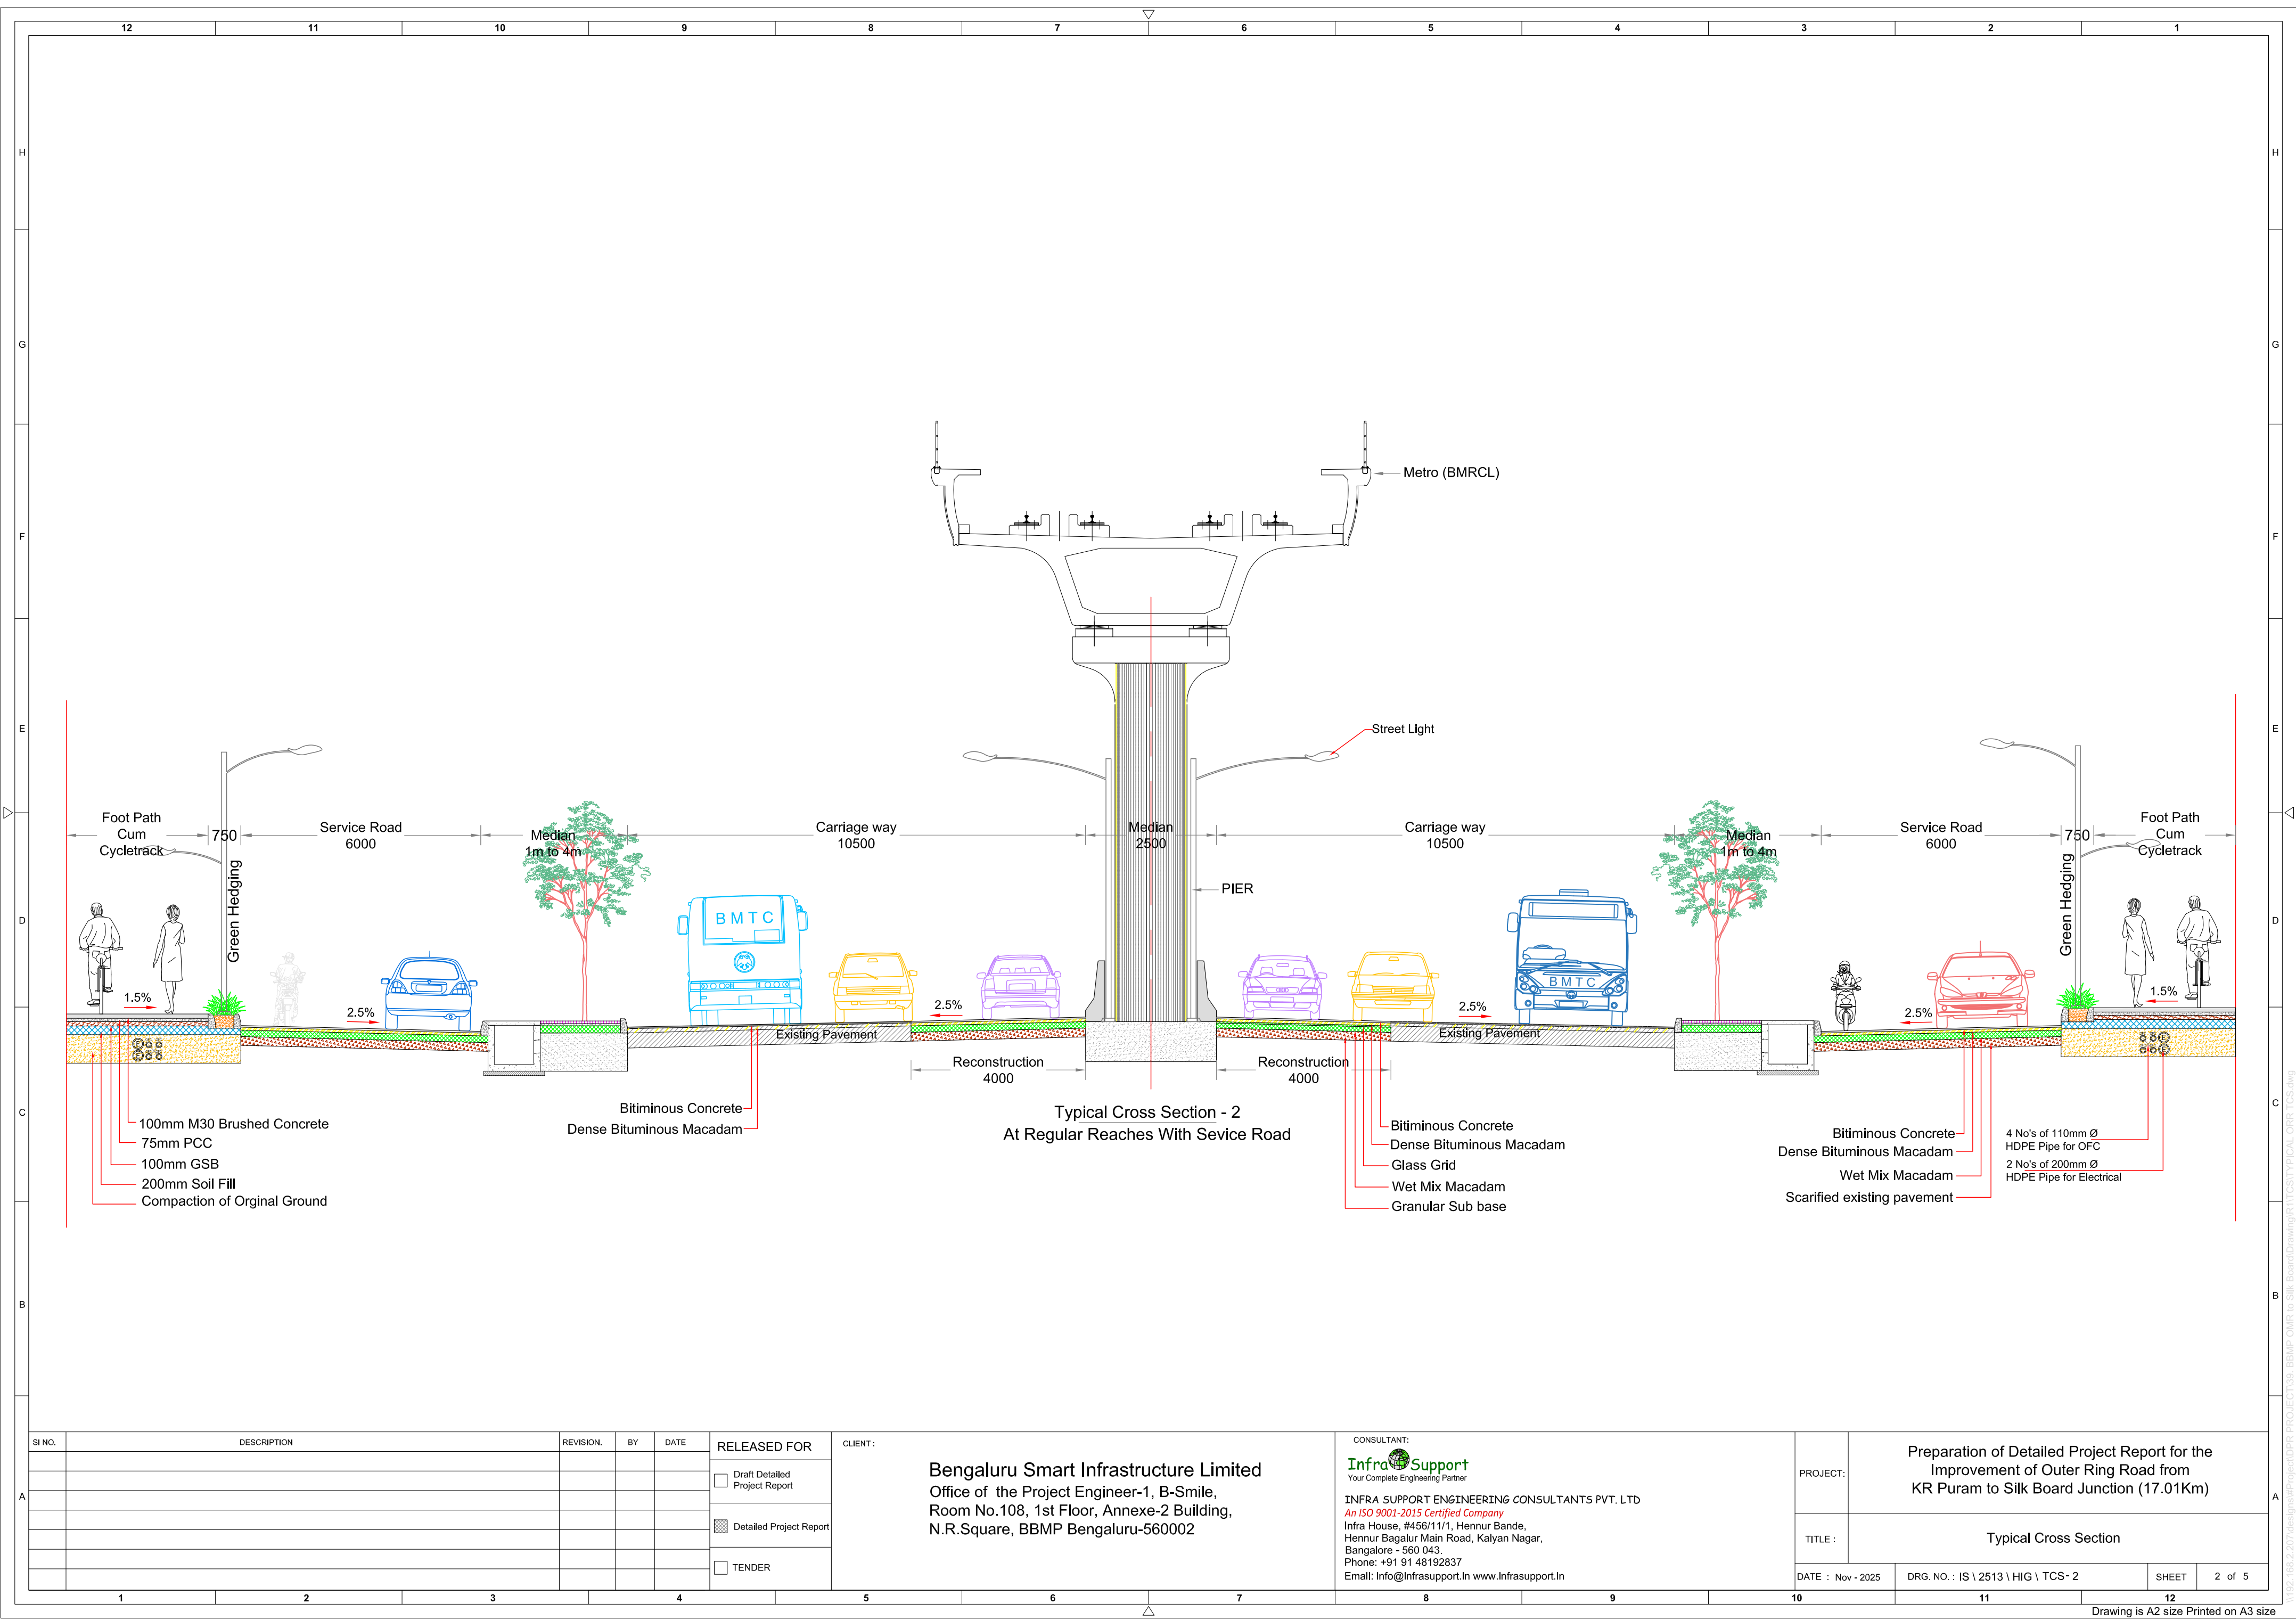

SI NO.	DESCRIPTION	REVISION.	BY	DATE	RELEASED FOR	CLIENT :	CONSULTANT:	PROJECT:	TITLE :	DATE :	DRG. NO. :	SHEET	2 of 5
A					<input type="checkbox"/> Draft Detailed Project Report	Bengaluru Smart Infrastructure Limited Office of the Project Engineer-1, B-Smile, Room No.108, 1st Floor, Annexe-2 Building, N.R.Square, BBMP Bengaluru-560002	INFRA SUPPORT ENGINEERING CONSULTANTS PVT. LTD An ISO 9001-2015 Certified Company Infra House, #456/11/1, Hennur Bande, Hennur Bagalur Main Road, Kalyan Nagar, Bangalore - 560 043. Phone: +91 91 48192837 Email: Info@Infrasupport.In www.Infrasupport.In	Preparation of Detailed Project Report for the Improvement of Outer Ring Road from KR Puram to Silk Board Junction (17.01Km)	Typical Cross Section	Nov - 2025	IS \ 2513 \ HIG \ TCS- 2		
					<input checked="" type="checkbox"/> Detailed Project Report								
					<input type="checkbox"/> TENDER								

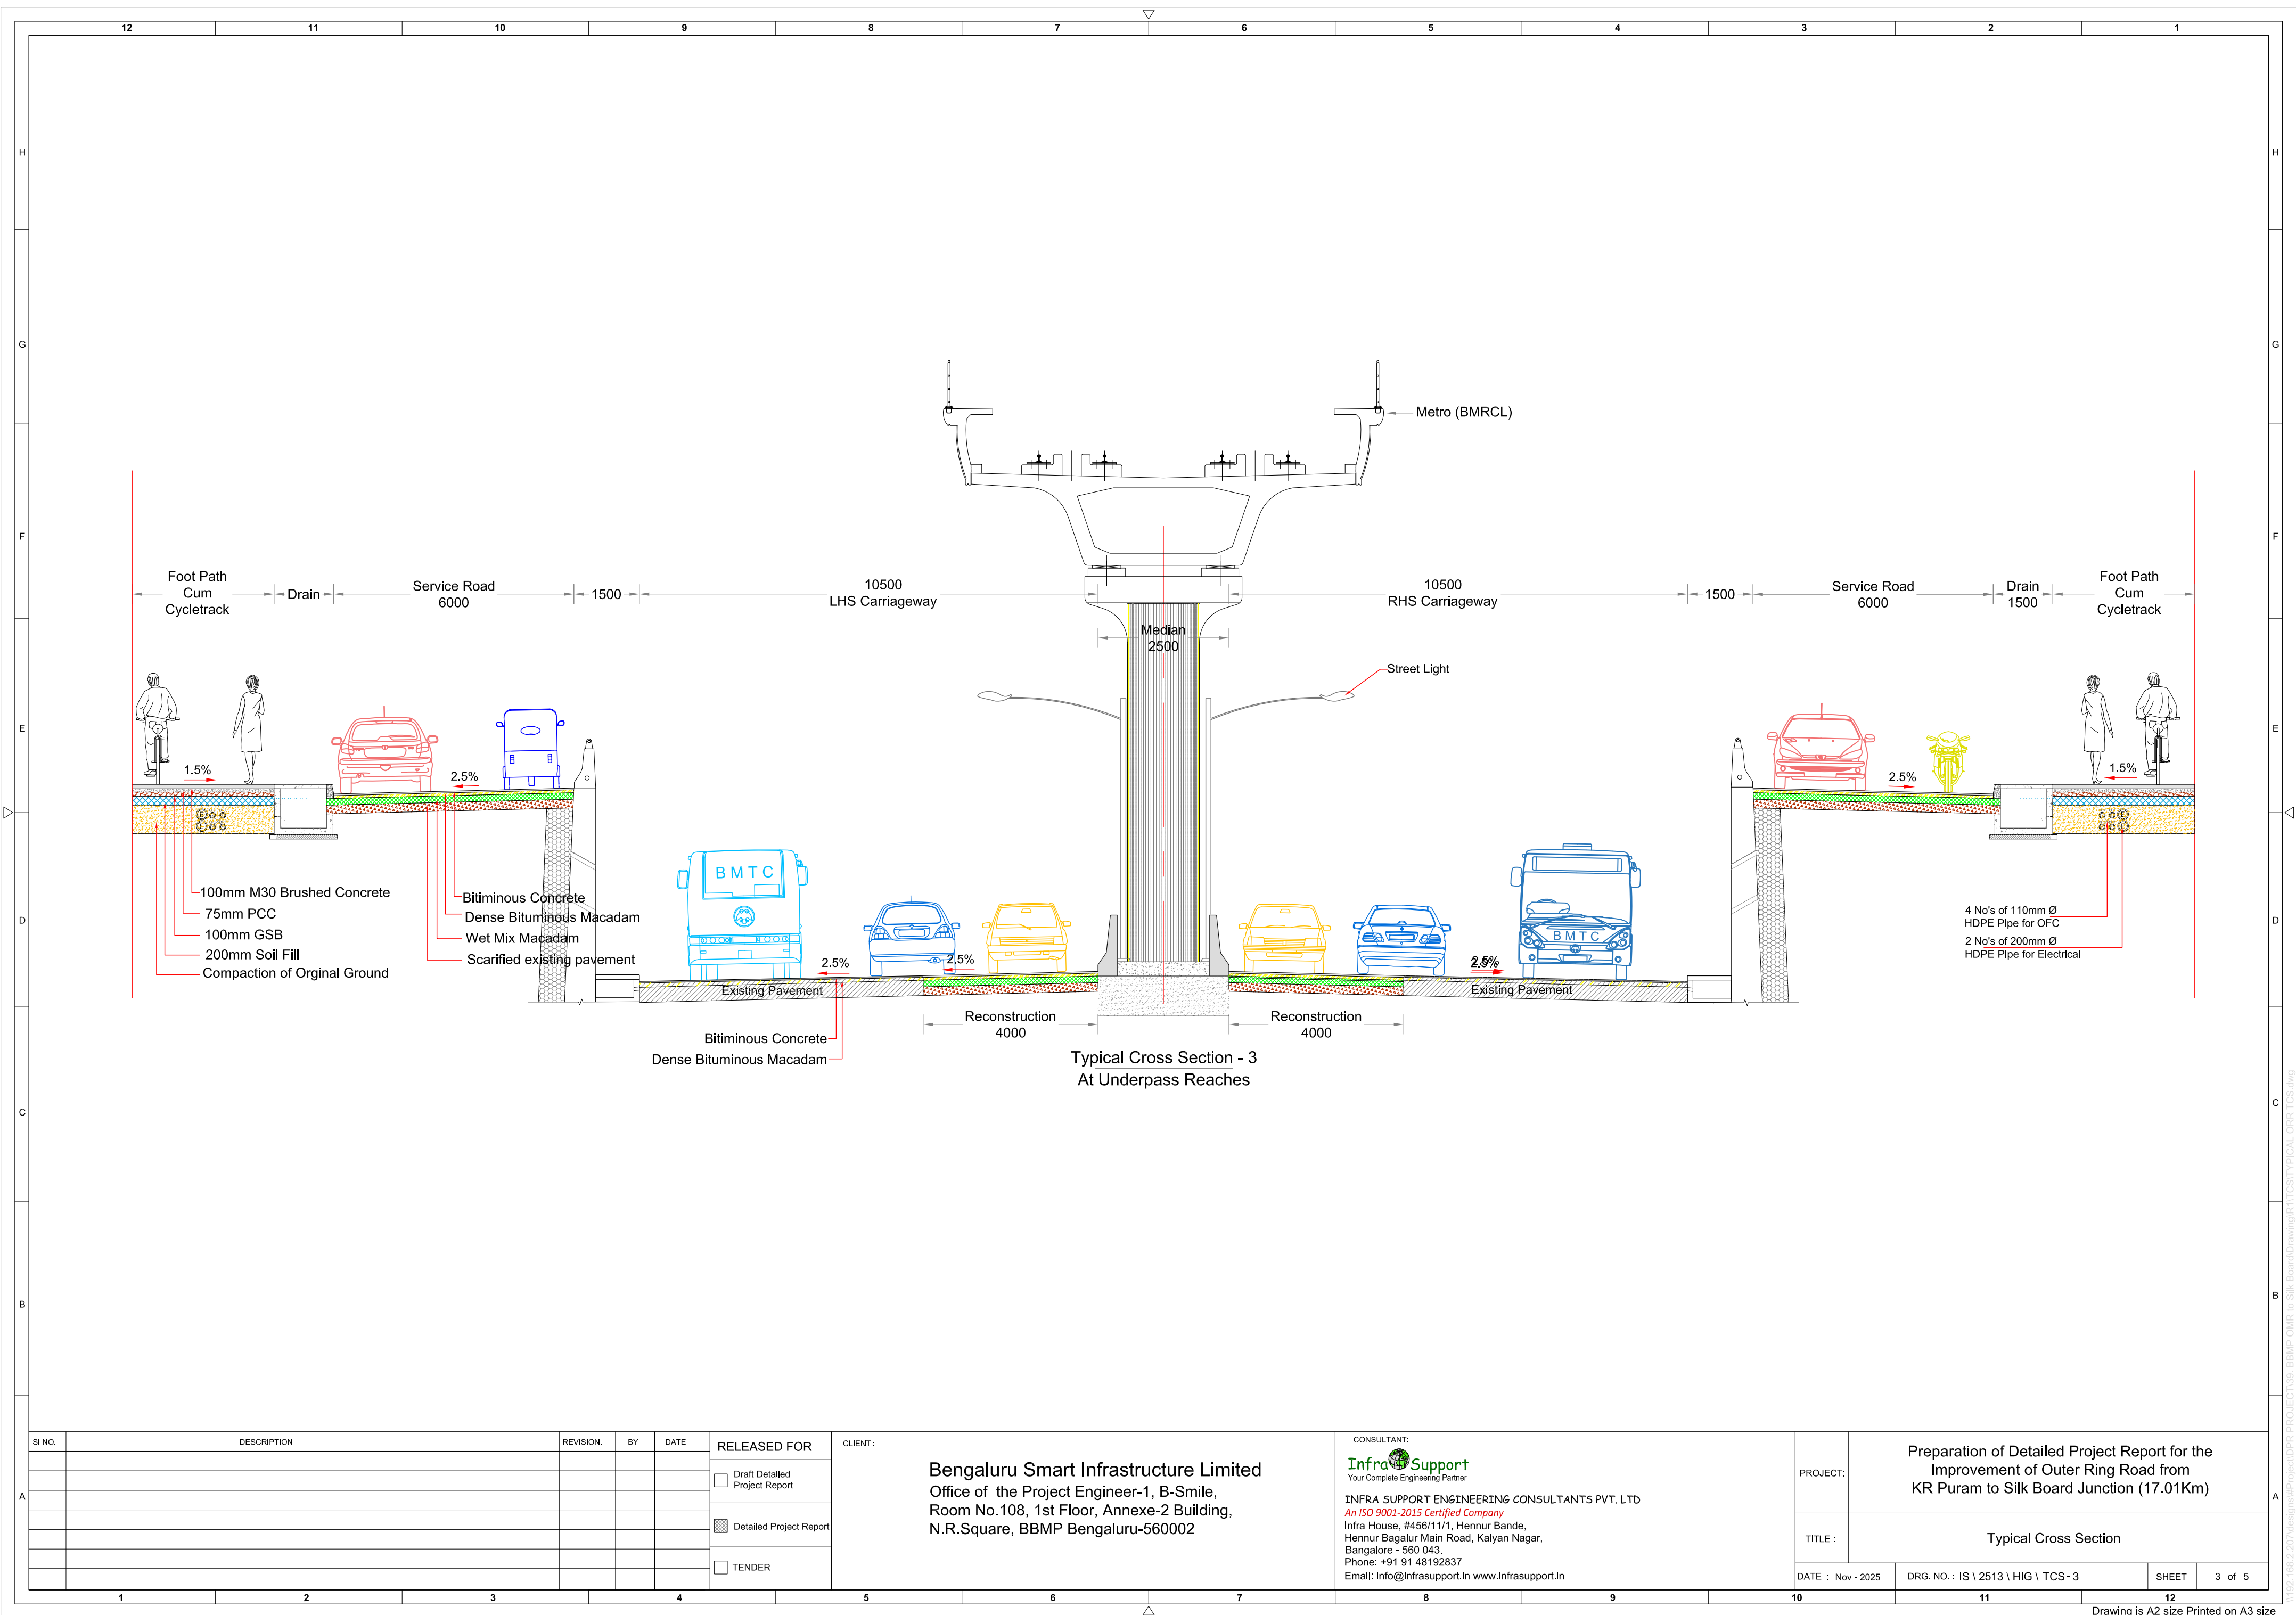


SI NO.	DESCRIPTION	REVISION.	BY	DATE	RELEASED FOR	CLIENT :	CONSULTANT:	PROJECT:	TITLE :	DATE :	DRG. NO. :	SHEET	3 of 5
A					<input type="checkbox"/> Draft Detailed Project Report	Bengaluru Smart Infrastructure Limited Office of the Project Engineer-1, B-Smile, Room No.108, 1st Floor, Annexe-2 Building, N.R.Square, BBMP Bengaluru-560002	INFRA SUPPORT ENGINEERING CONSULTANTS PVT. LTD An ISO 9001-2015 Certified Company Infra House, #456/11/1, Hennur Bande, Hennur Bagalur Main Road, Kalyan Nagar, Bangalore - 560 043. Phone: +91 91 48192837 Email: Info@Infrasupport.In www.Infrasupport.In	Preparation of Detailed Project Report for the Improvement of Outer Ring Road from KR Puram to Silk Board Junction (17.01Km)	Typical Cross Section	Nov - 2025	IS \ 2513 \ HIG \ TCS - 3	12	3 of 5
					<input checked="" type="checkbox"/> Detailed Project Report								
					<input type="checkbox"/> TENDER								

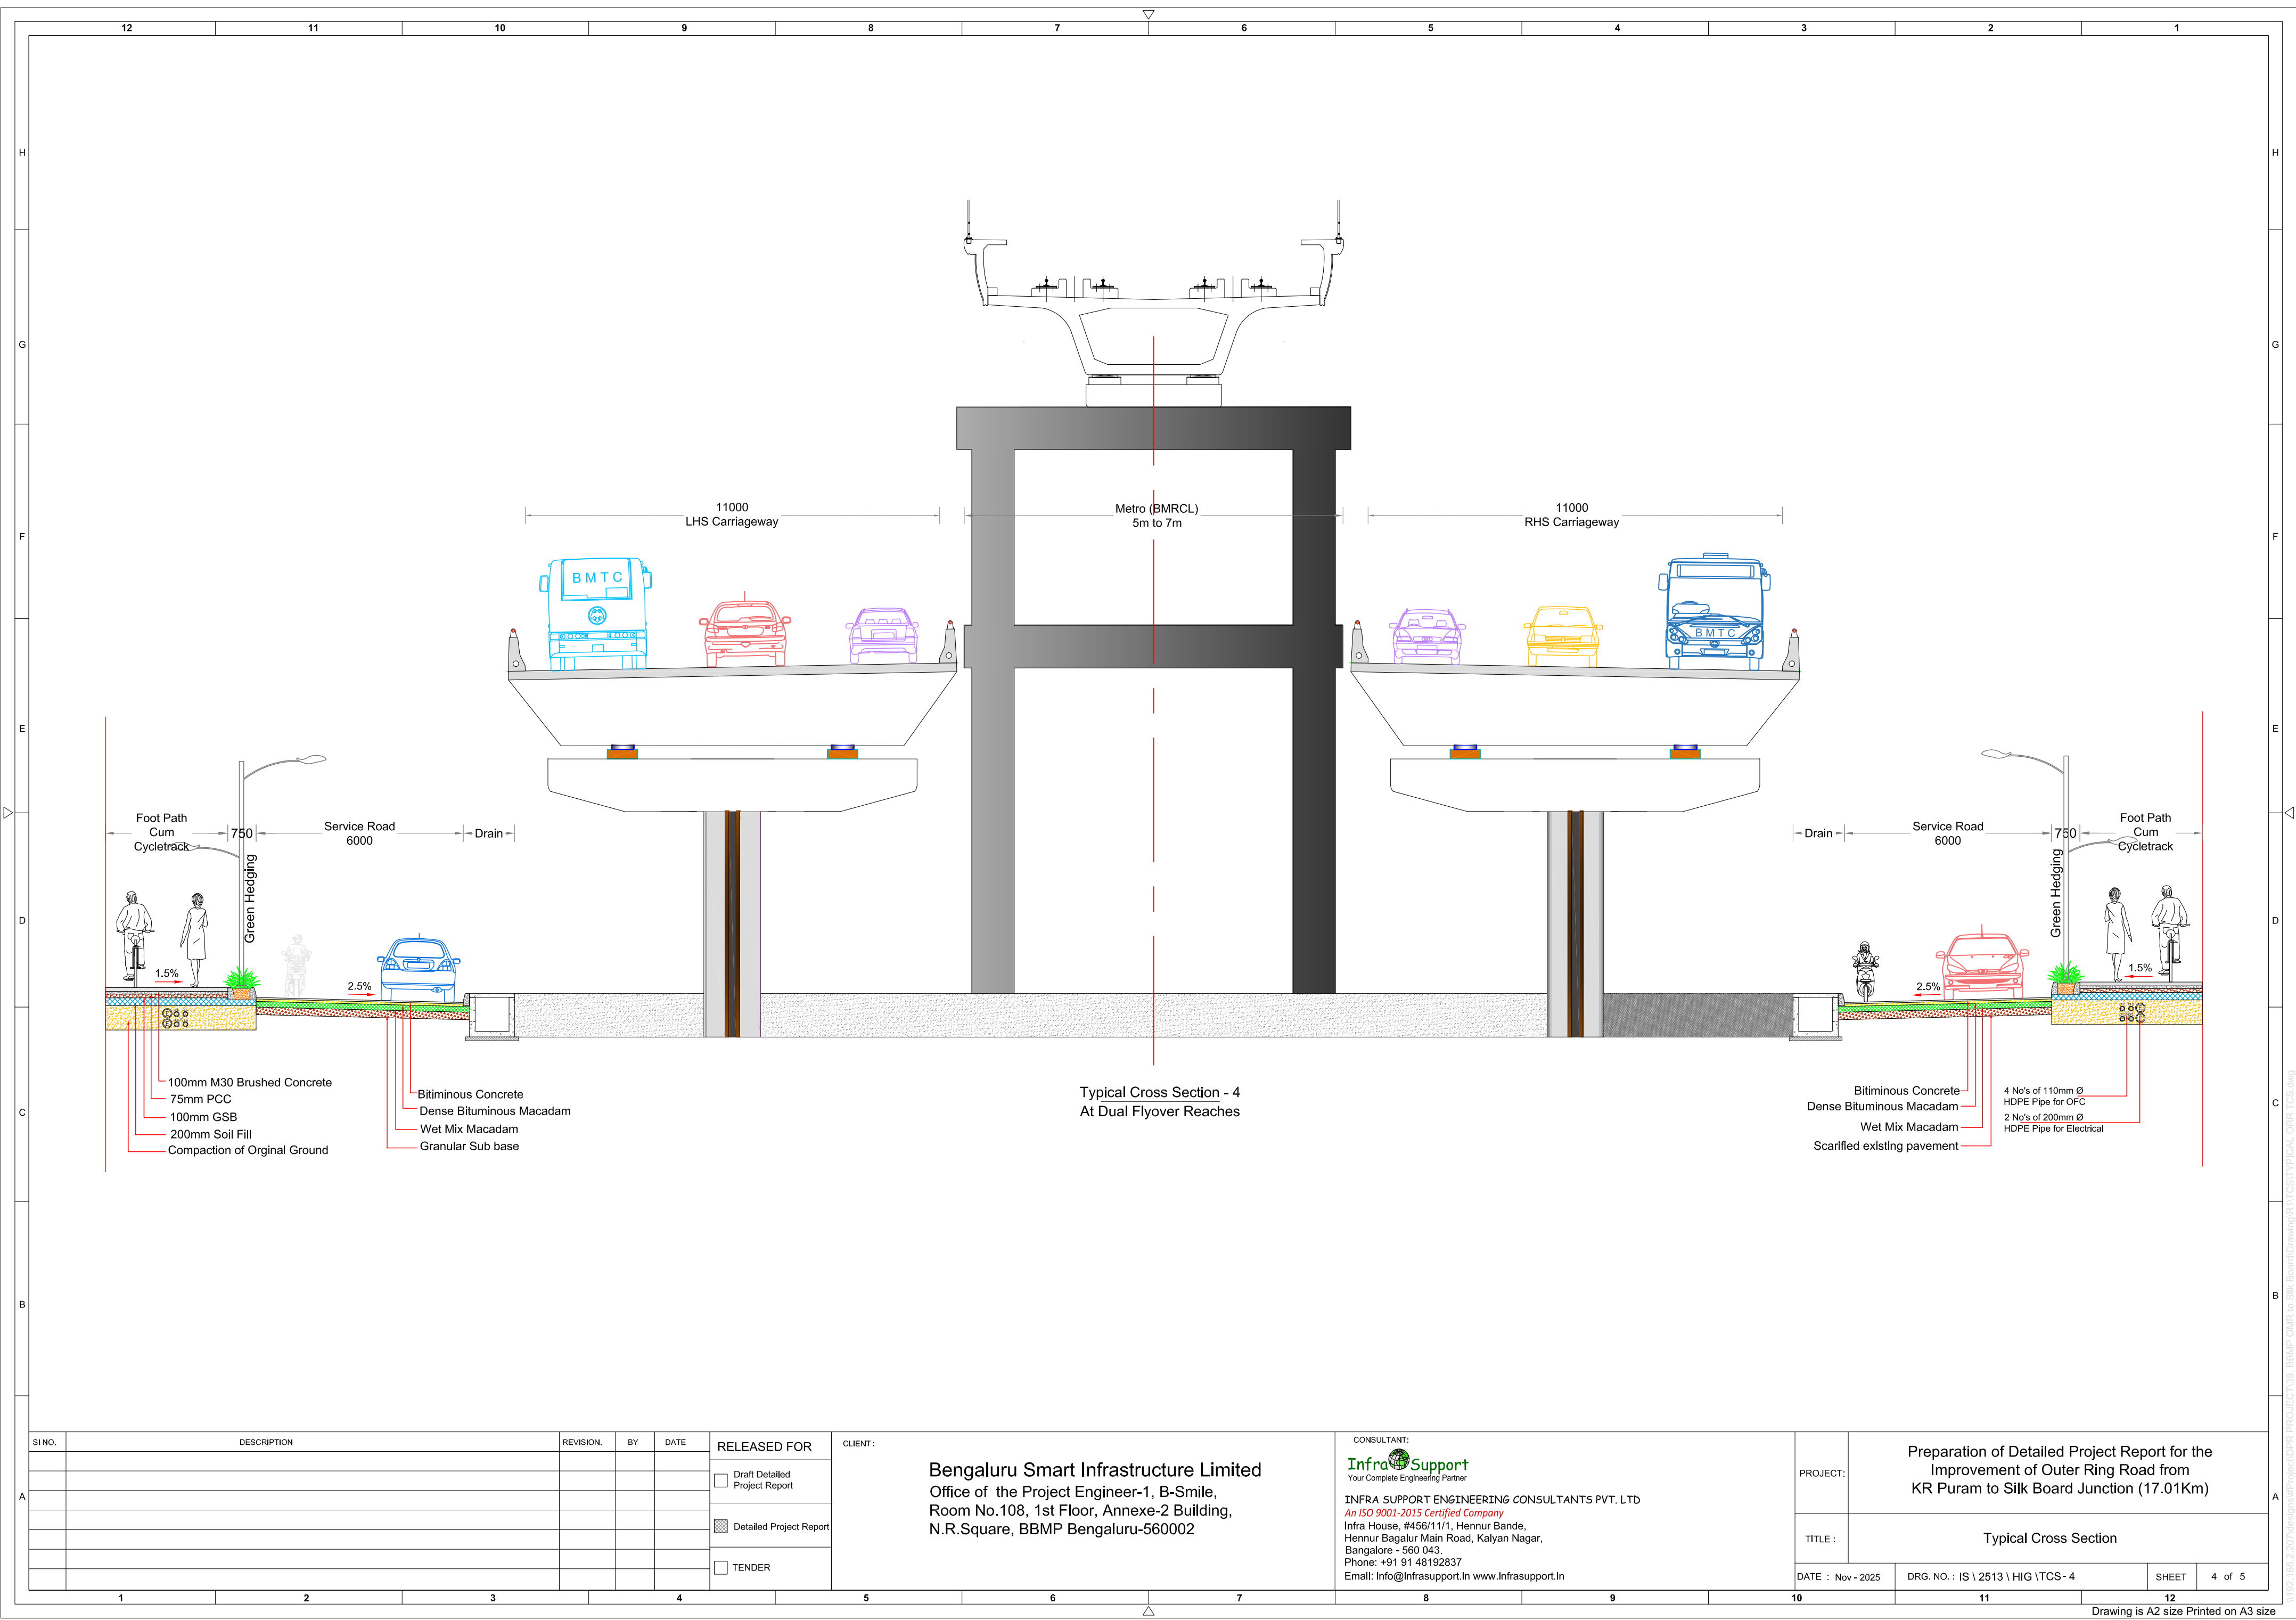

SINO.	DESCRIPTION	REVISION.	BY	DATE	RELEASED FOR	CLIENT :	CONSULTANT:	PROJECT:	TITLE :	DATE :	DRG. NO. :	SHEET	4 of 5
A					<input type="checkbox"/> Draft Detailed Project Report	Bengaluru Smart Infrastructure Limited Office of the Project Engineer-1, B-Smile, Room No.108, 1st Floor, Annexe-2 Building, N.R.Square, BBMP Bengaluru-560002	INFRA SUPPORT ENGINEERING CONSULTANTS PVT. LTD An ISO 9001-2015 Certified Company Infra House, #456/11/1, Hennur Bande, Hennur Bagalur Main Road, Kalyan Nagar, Bangalore - 560 043. Phone: +91 91 48192837 Email: Info@Infrasupport.In www.Infrasupport.In	Preparation of Detailed Project Report for the Improvement of Outer Ring Road from KR Puram to Silk Board Junction (17.01Km)	Typical Cross Section	Nov - 2025	IS \ 2513 \ HIG \ TCS - 4	12	4 of 5
					<input checked="" type="checkbox"/> Detailed Project Report								
					<input type="checkbox"/> TENDER								

PLAN

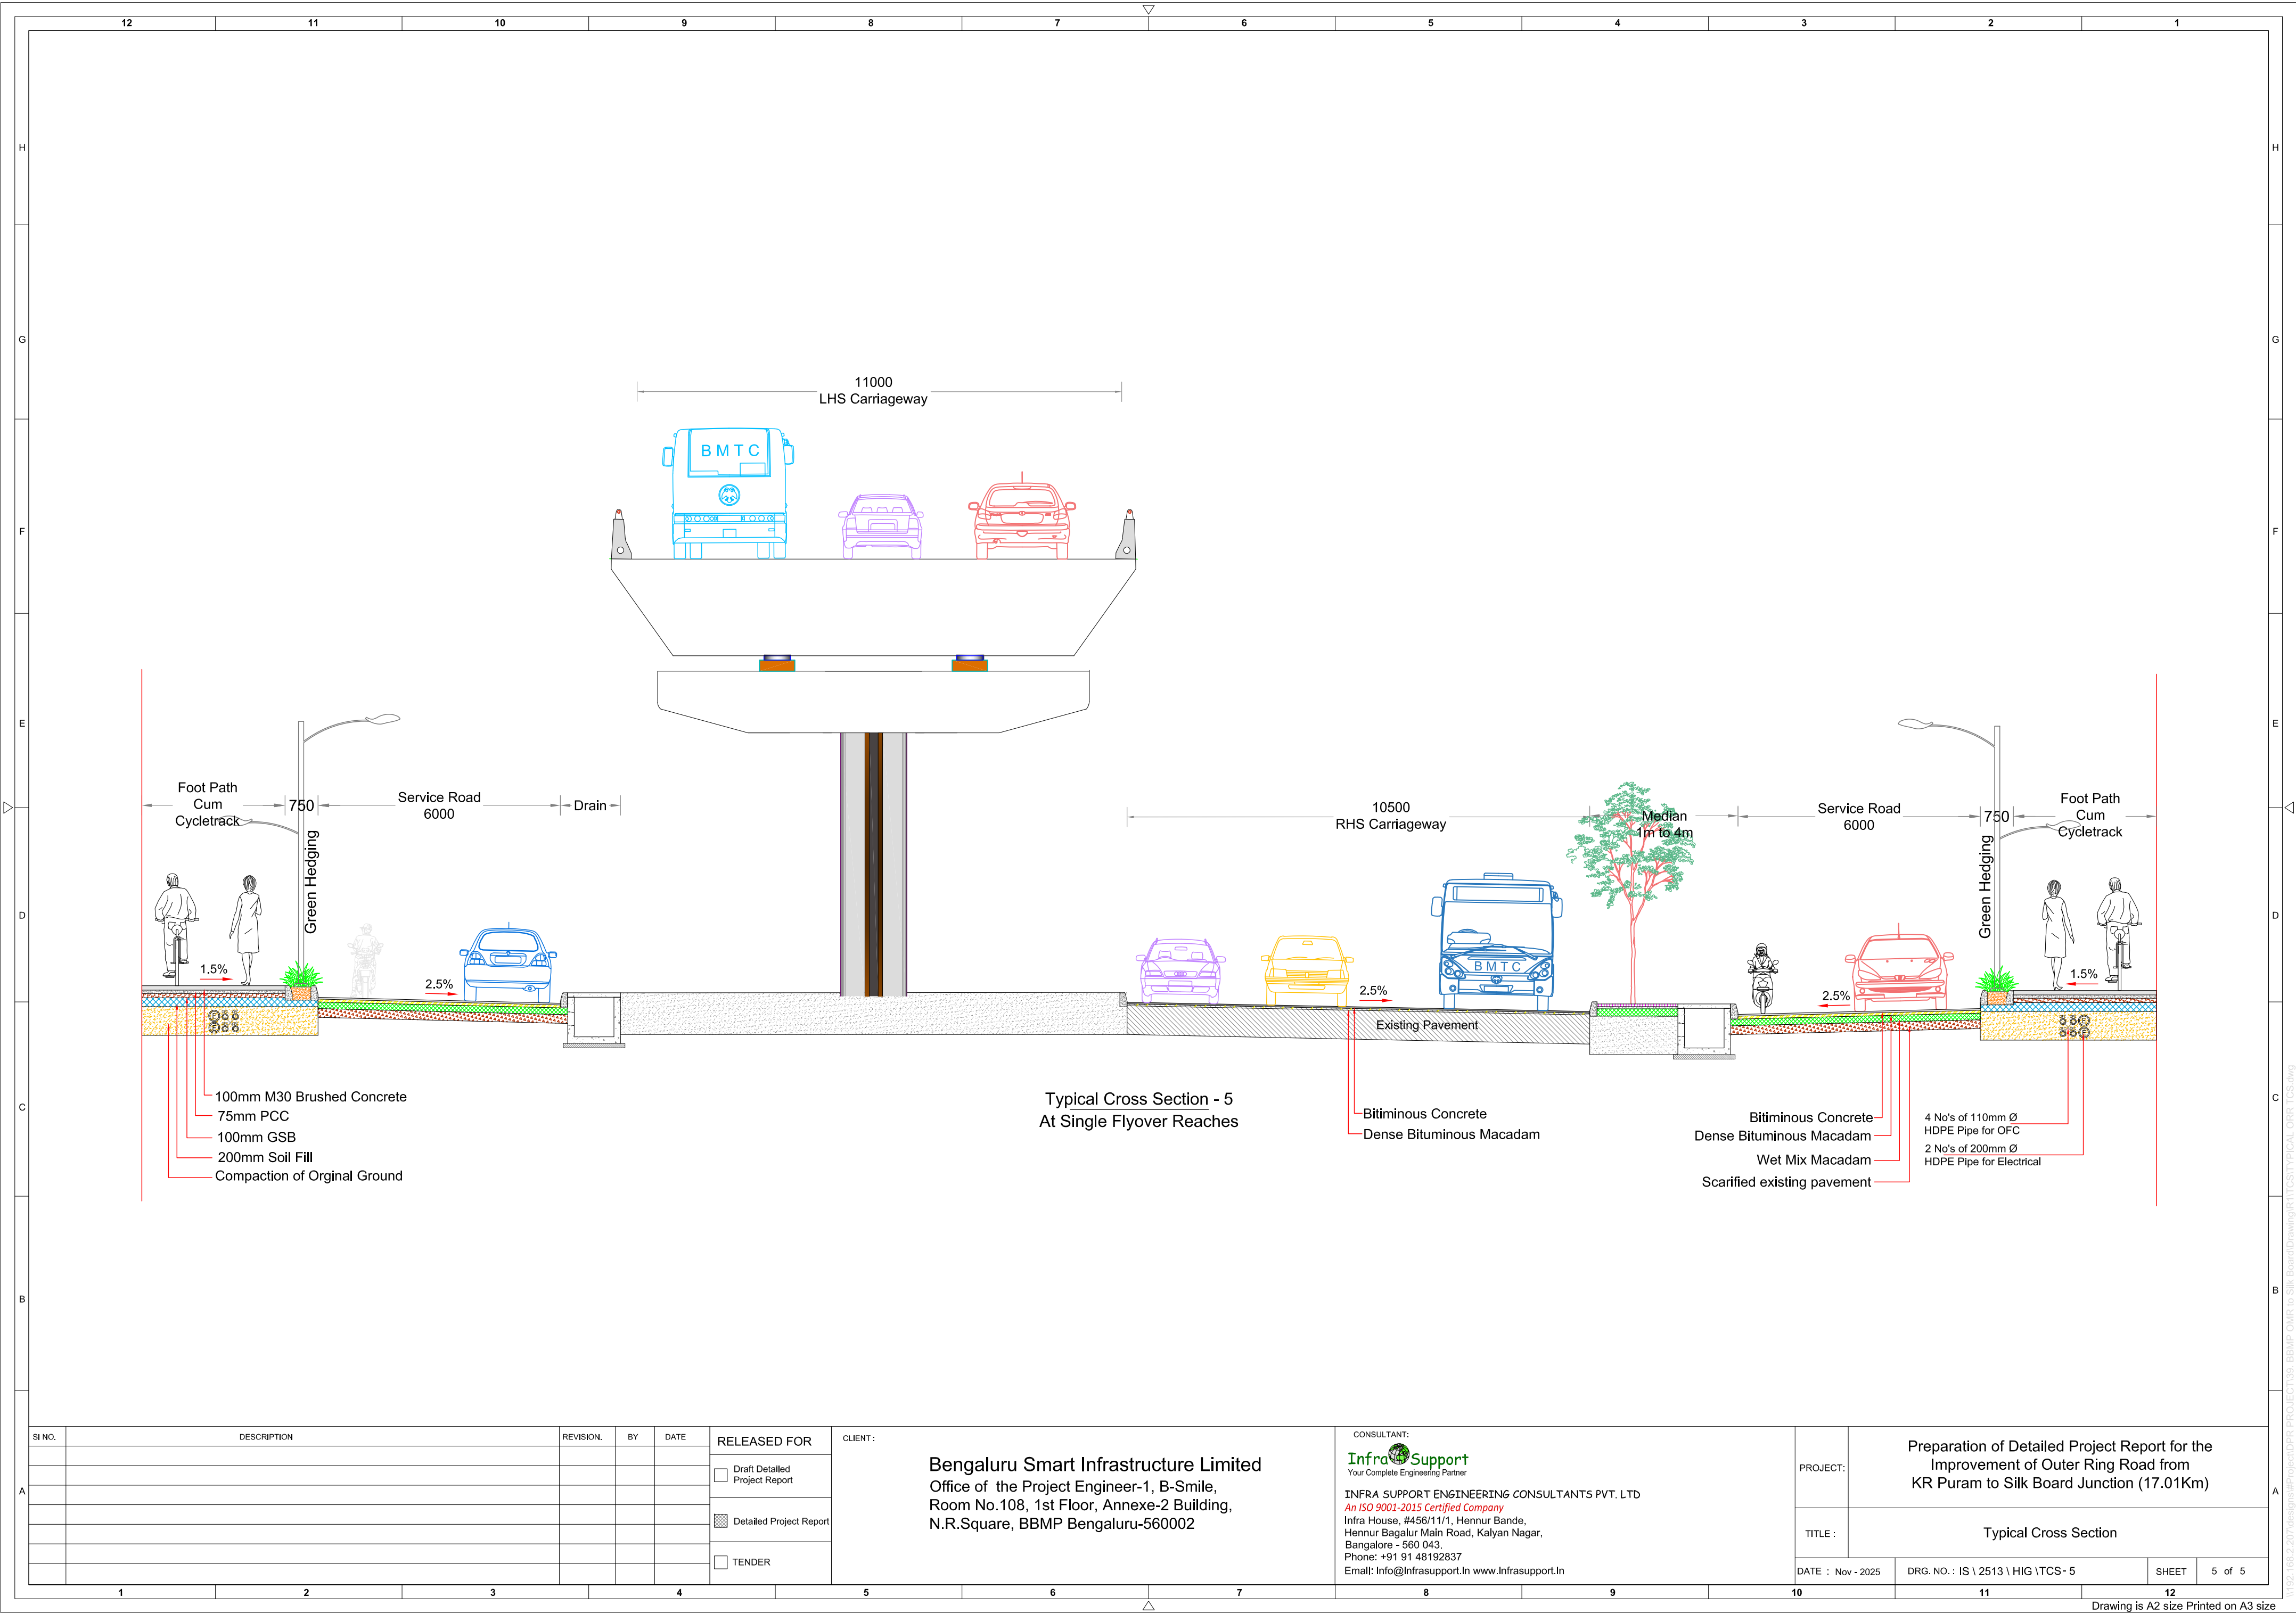

Preparation of Detailed Project Report for the Improvement of Outer Ring Road from KR Puram to Silk Board Junction



Bengaluru Smart Infrastructure Limited

Office of the Project Engineer-1, B-Smile, Room No.108,
1st Floor, Annexe-2 Building, N.R.Square, BBMP Bengaluru-560002

DETAILED PROJECT REPORT

“Development of Outer Ring Road to International Standards including
Main Carriageway and Service Roads in Bangalore City”

PACKAGE-01


November 2025



Infra Support Engineering Consultants Pvt. Ltd


An ISO 9001-2015 Certified Company


"Infra House", No. 456/11/1, Hennur Bande, Hennur - Bagalur Main Road,
Kalyana Nagar, Bengaluru 560 043, ☎+91 91481 92837,
info@infrasupport.in, www.infrasupport.in

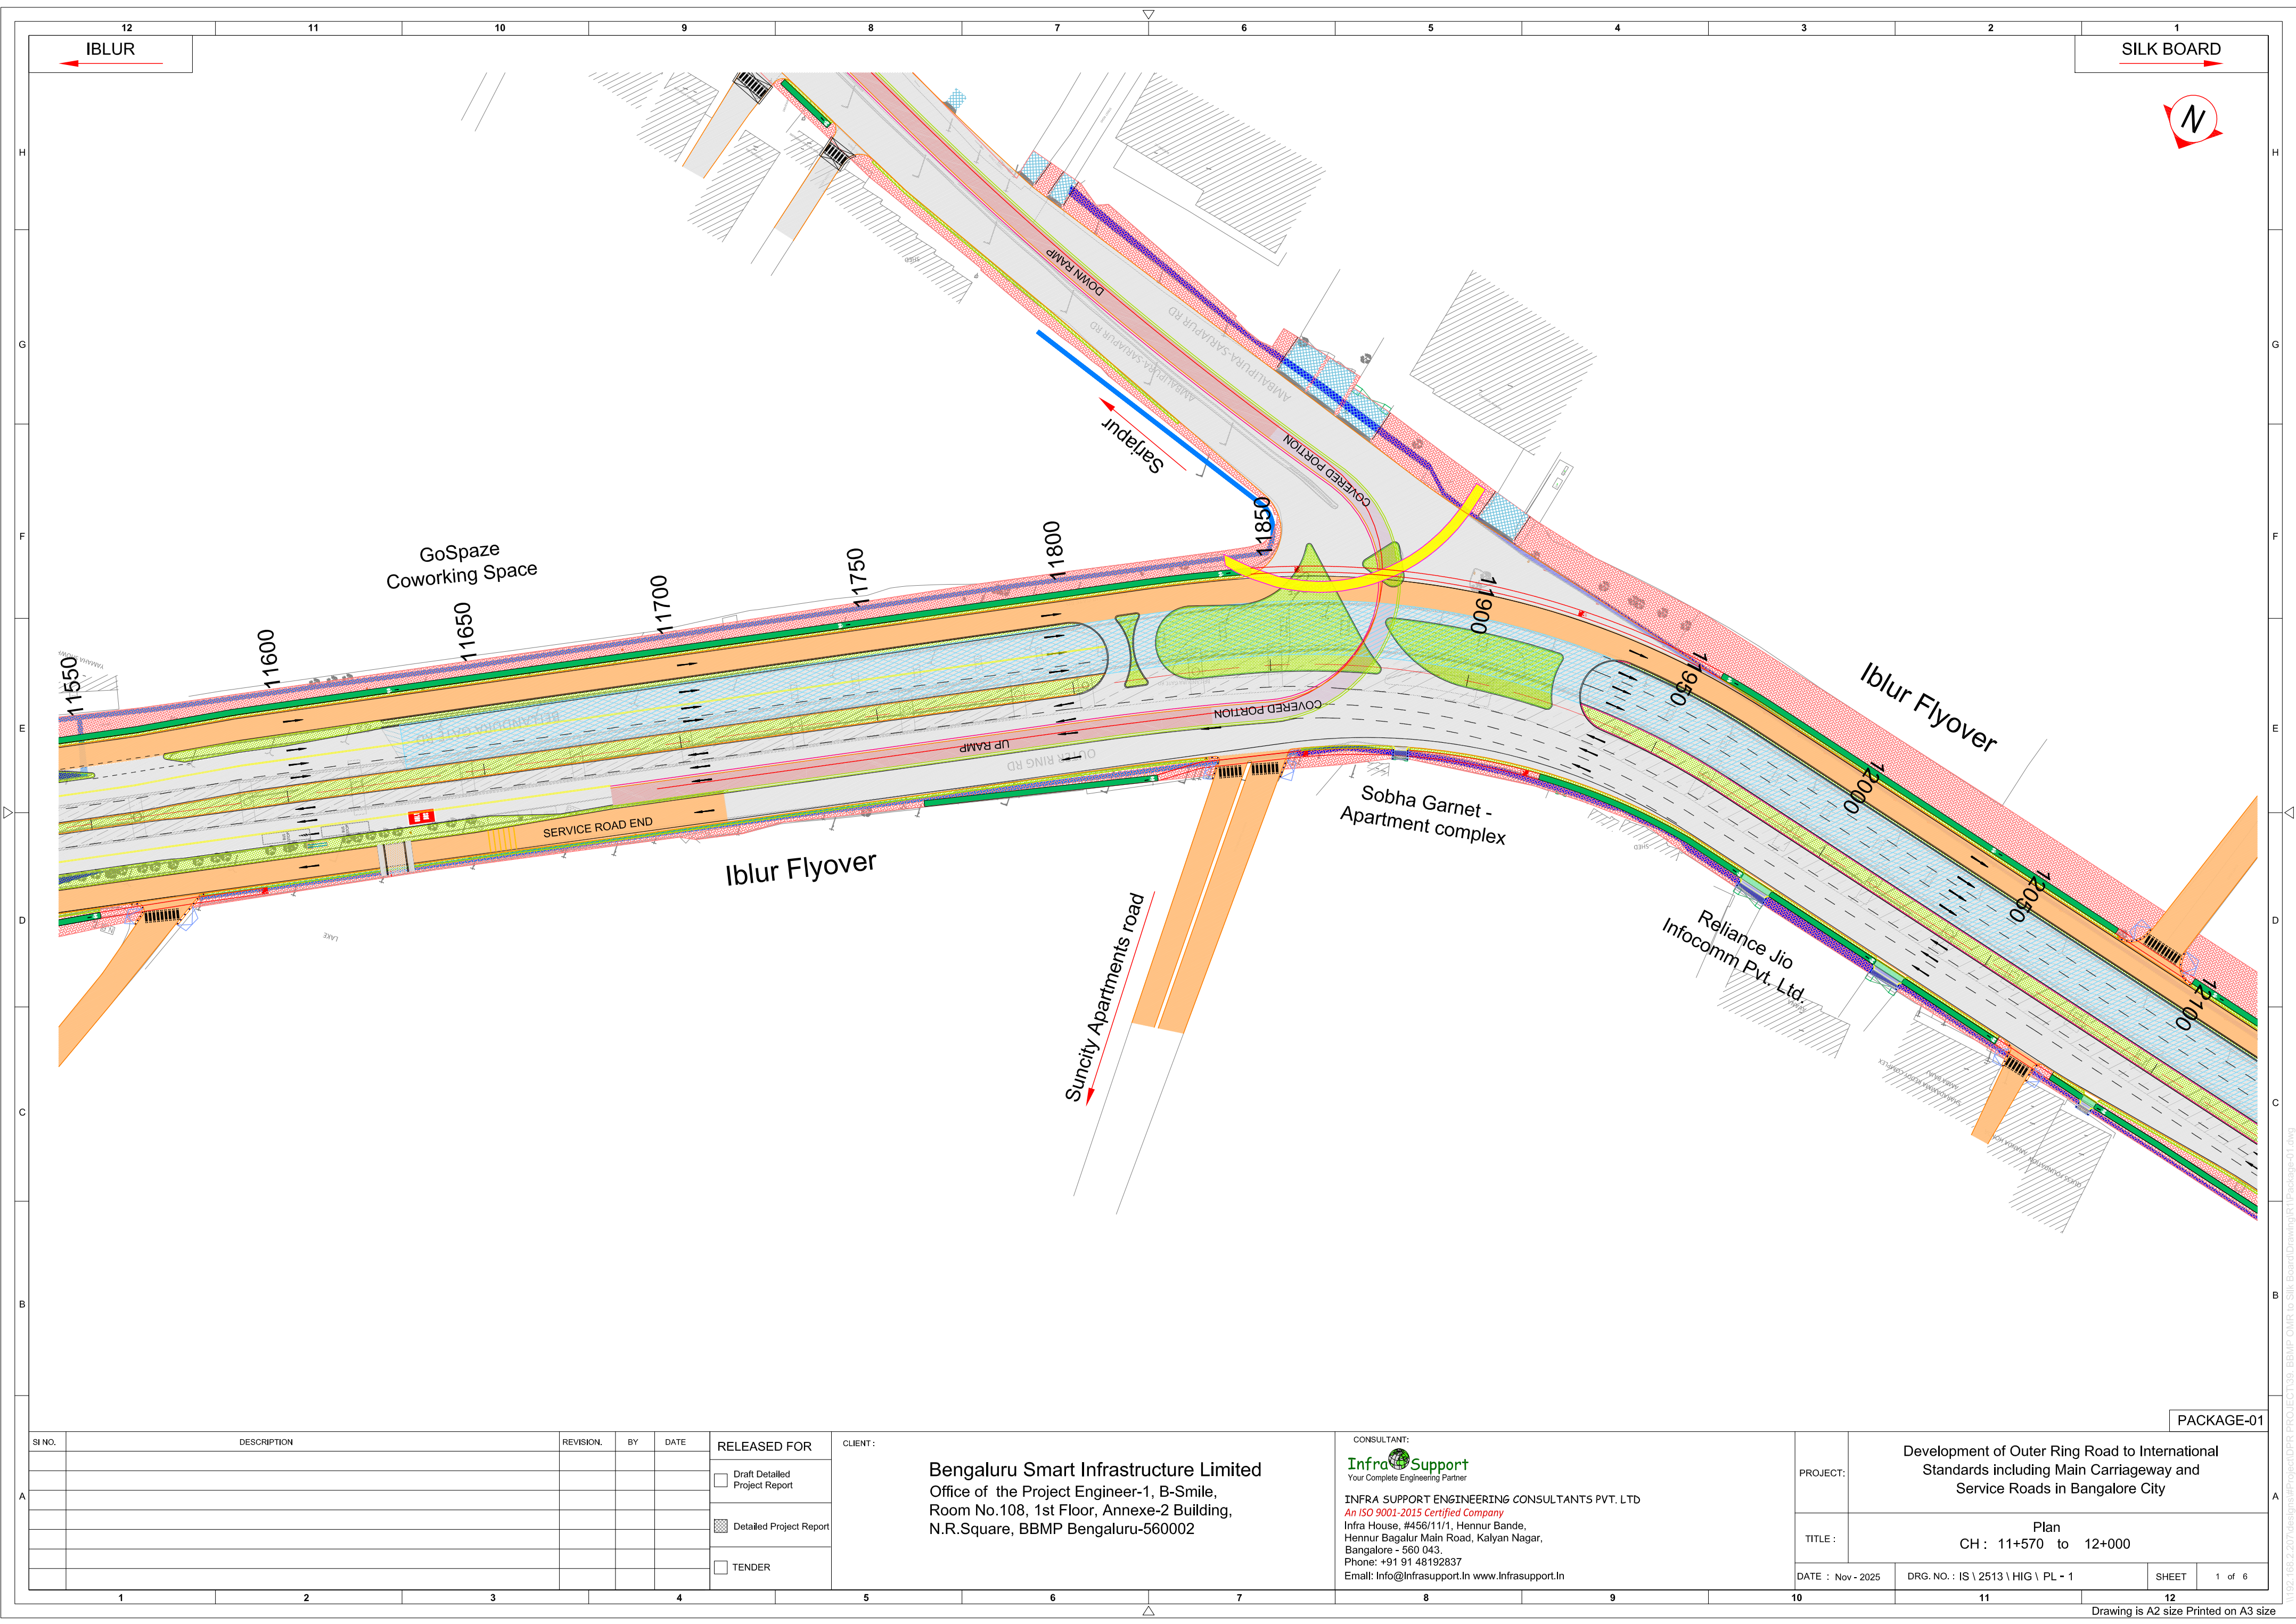


PACKAGE-01	
SI NO.		DESCRIPTION					REVISION.	BY	DATE	RELEASED FOR		CLIENT :										CONSULTANT:					PROJECT:	Development of Outer Ring Road to International Standards including Main Carriageway and Service Roads in Bangalore City																																	
										<input type="checkbox"/> Draft Detailed Project Report		Bengaluru Smart Infrastructure Limited Office of the Project Engineer-1, B-Smile, Room No.108, 1st Floor, Annexe-2 Building, N.R.Square, BBMP Bengaluru-560002										INFRA SUPPORT ENGINEERING CONSULTANTS PVT. LTD <i>An ISO 9001-2015 Certified Company</i> Infra House, #456/11/1, Hennur Bande, Hennur Bagalur Main Road, Kalyan Nagar, Bangalore - 560 043. Phone: +91 91 48192837 Email: Info@Infrasupport.In www.Infrasupport.In					TITLE : Plan CH : 11+570 to 12+000					DATE : Nov - 2025					DRG. NO. : IS \ 2513 \ HIG \ PL - 1					SHEET	1 of 6																		
										<input checked="" type="checkbox"/> Detailed Project Report	
										<input type="checkbox"/> TENDER	
1		2					3		4			5										6					7					8					9					10					11										12				
Drawing is A2 size Printed on A3 size	

\\192-168-2-207\Design\Project\2025\PROJECT\338_EBRWP_CHR to Silk Board\Drawing\CH\Plan\Design-01.dwg

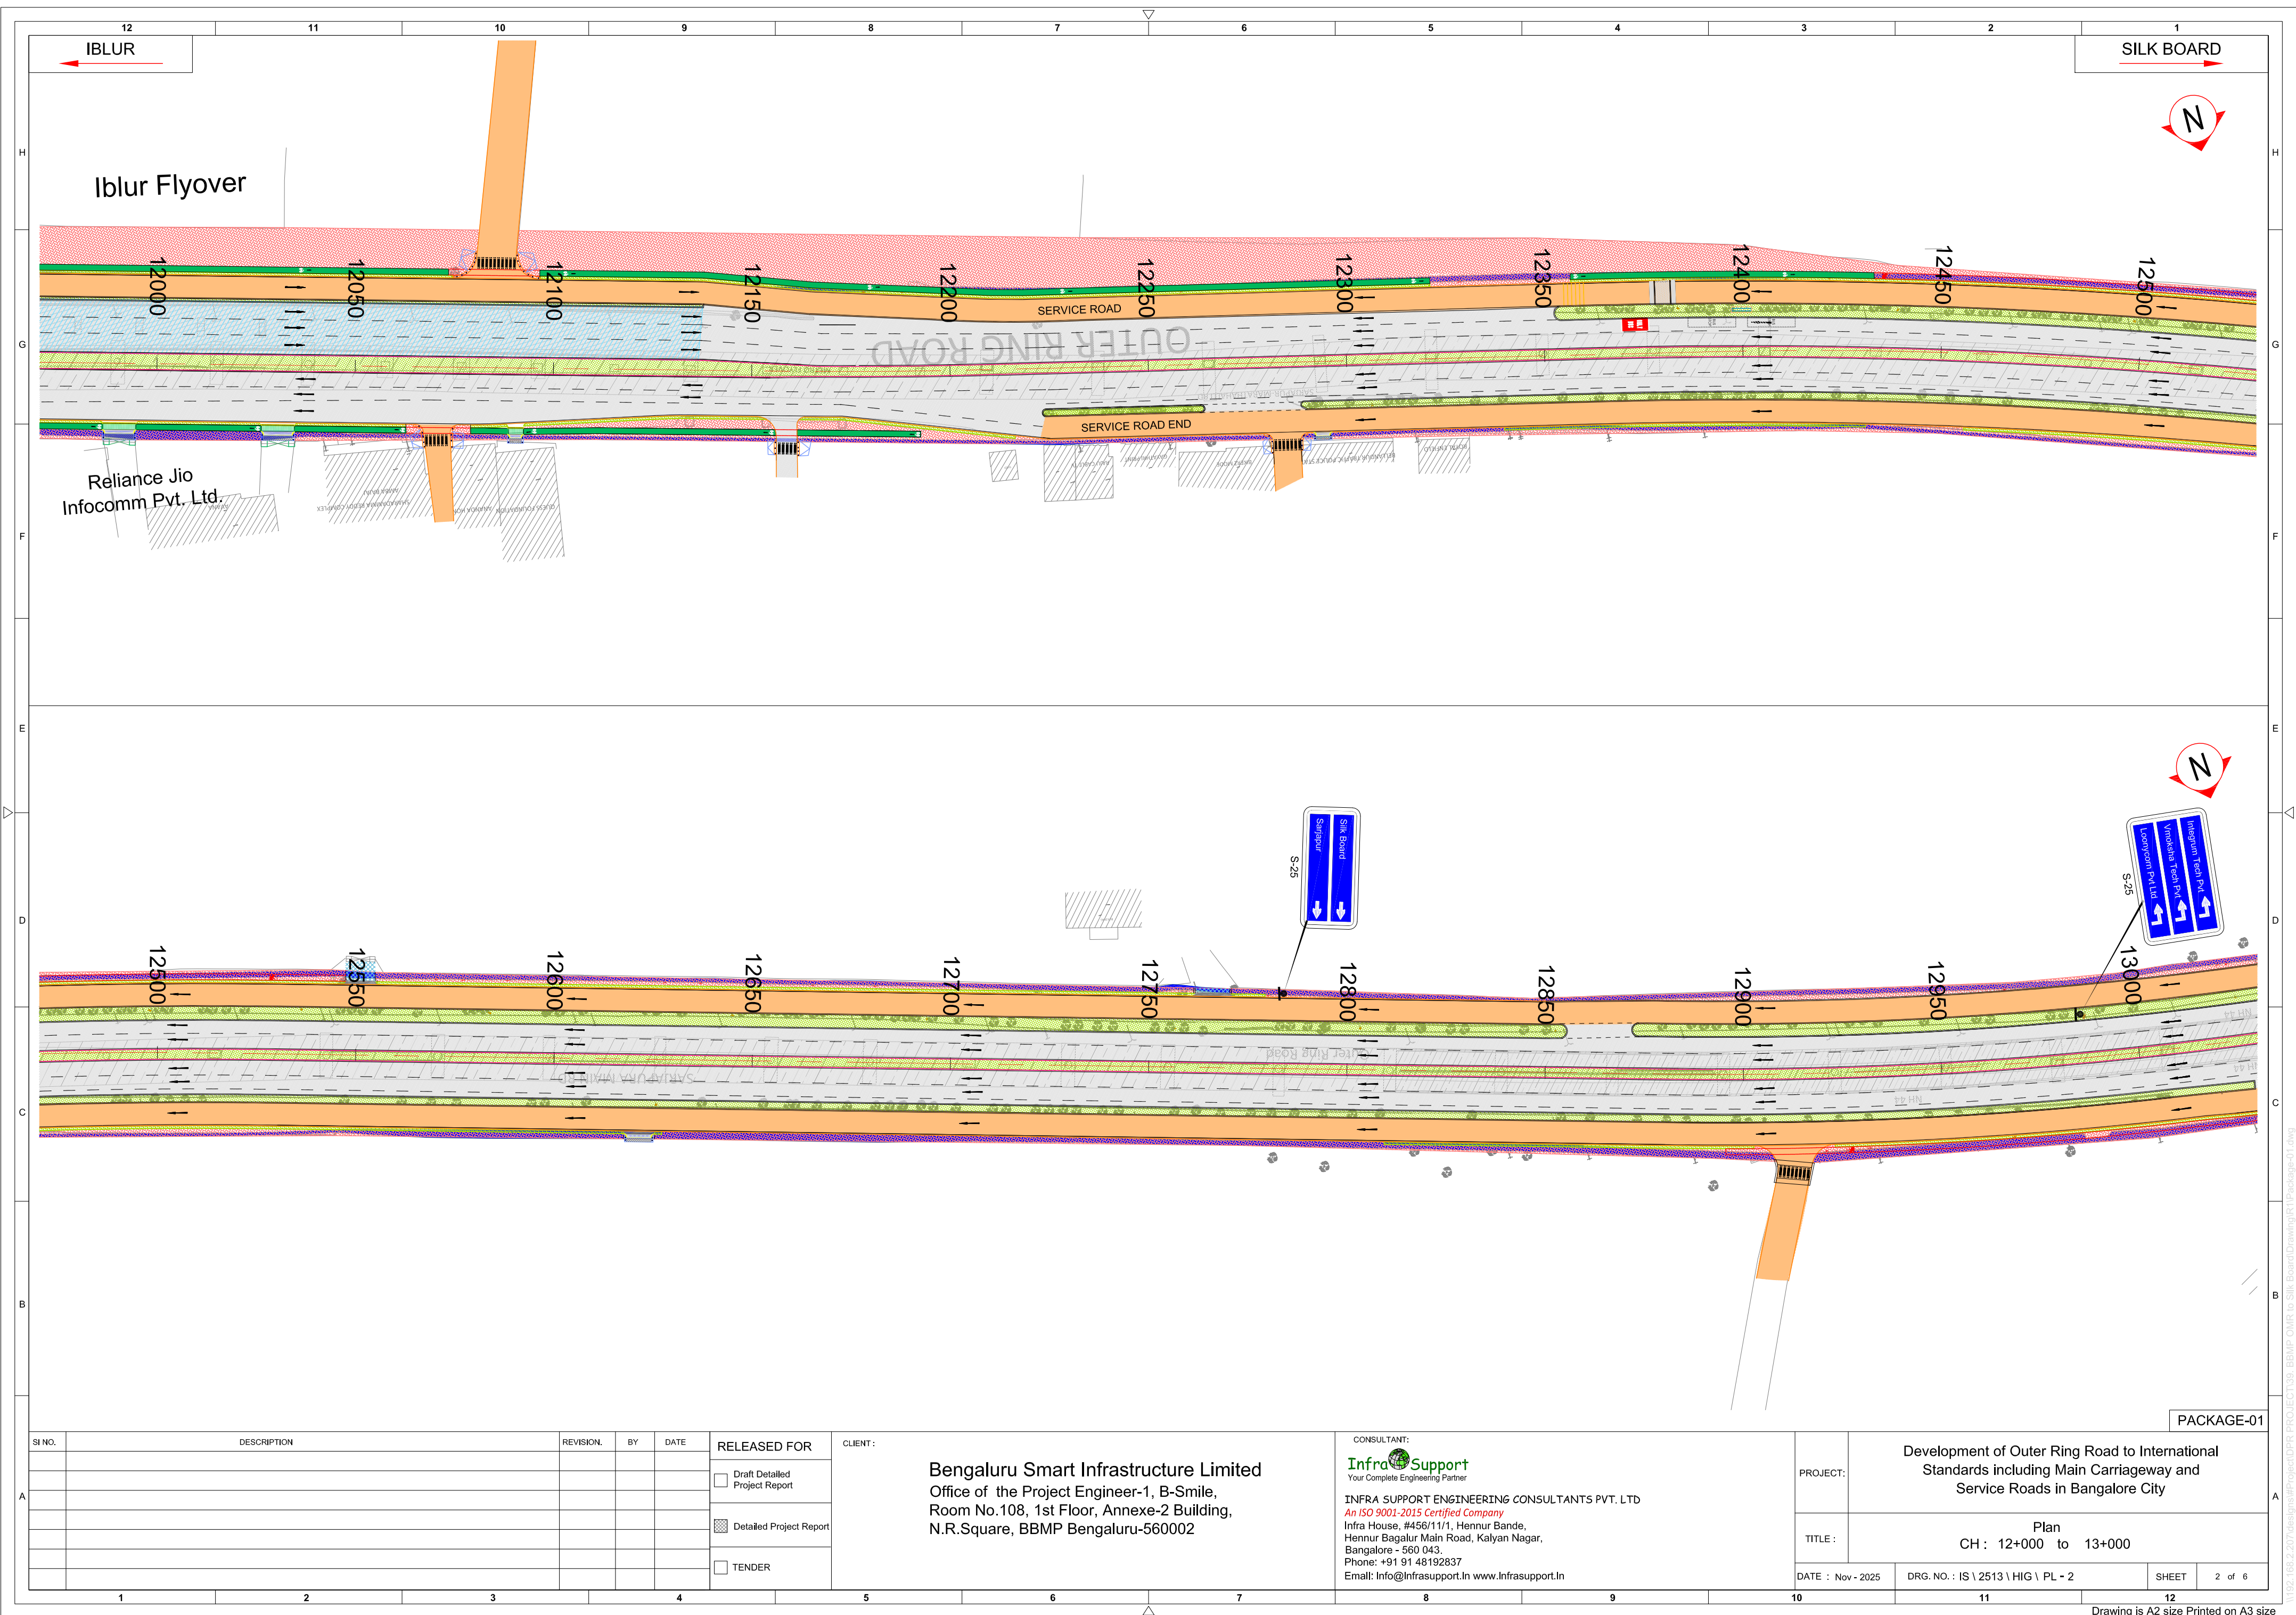

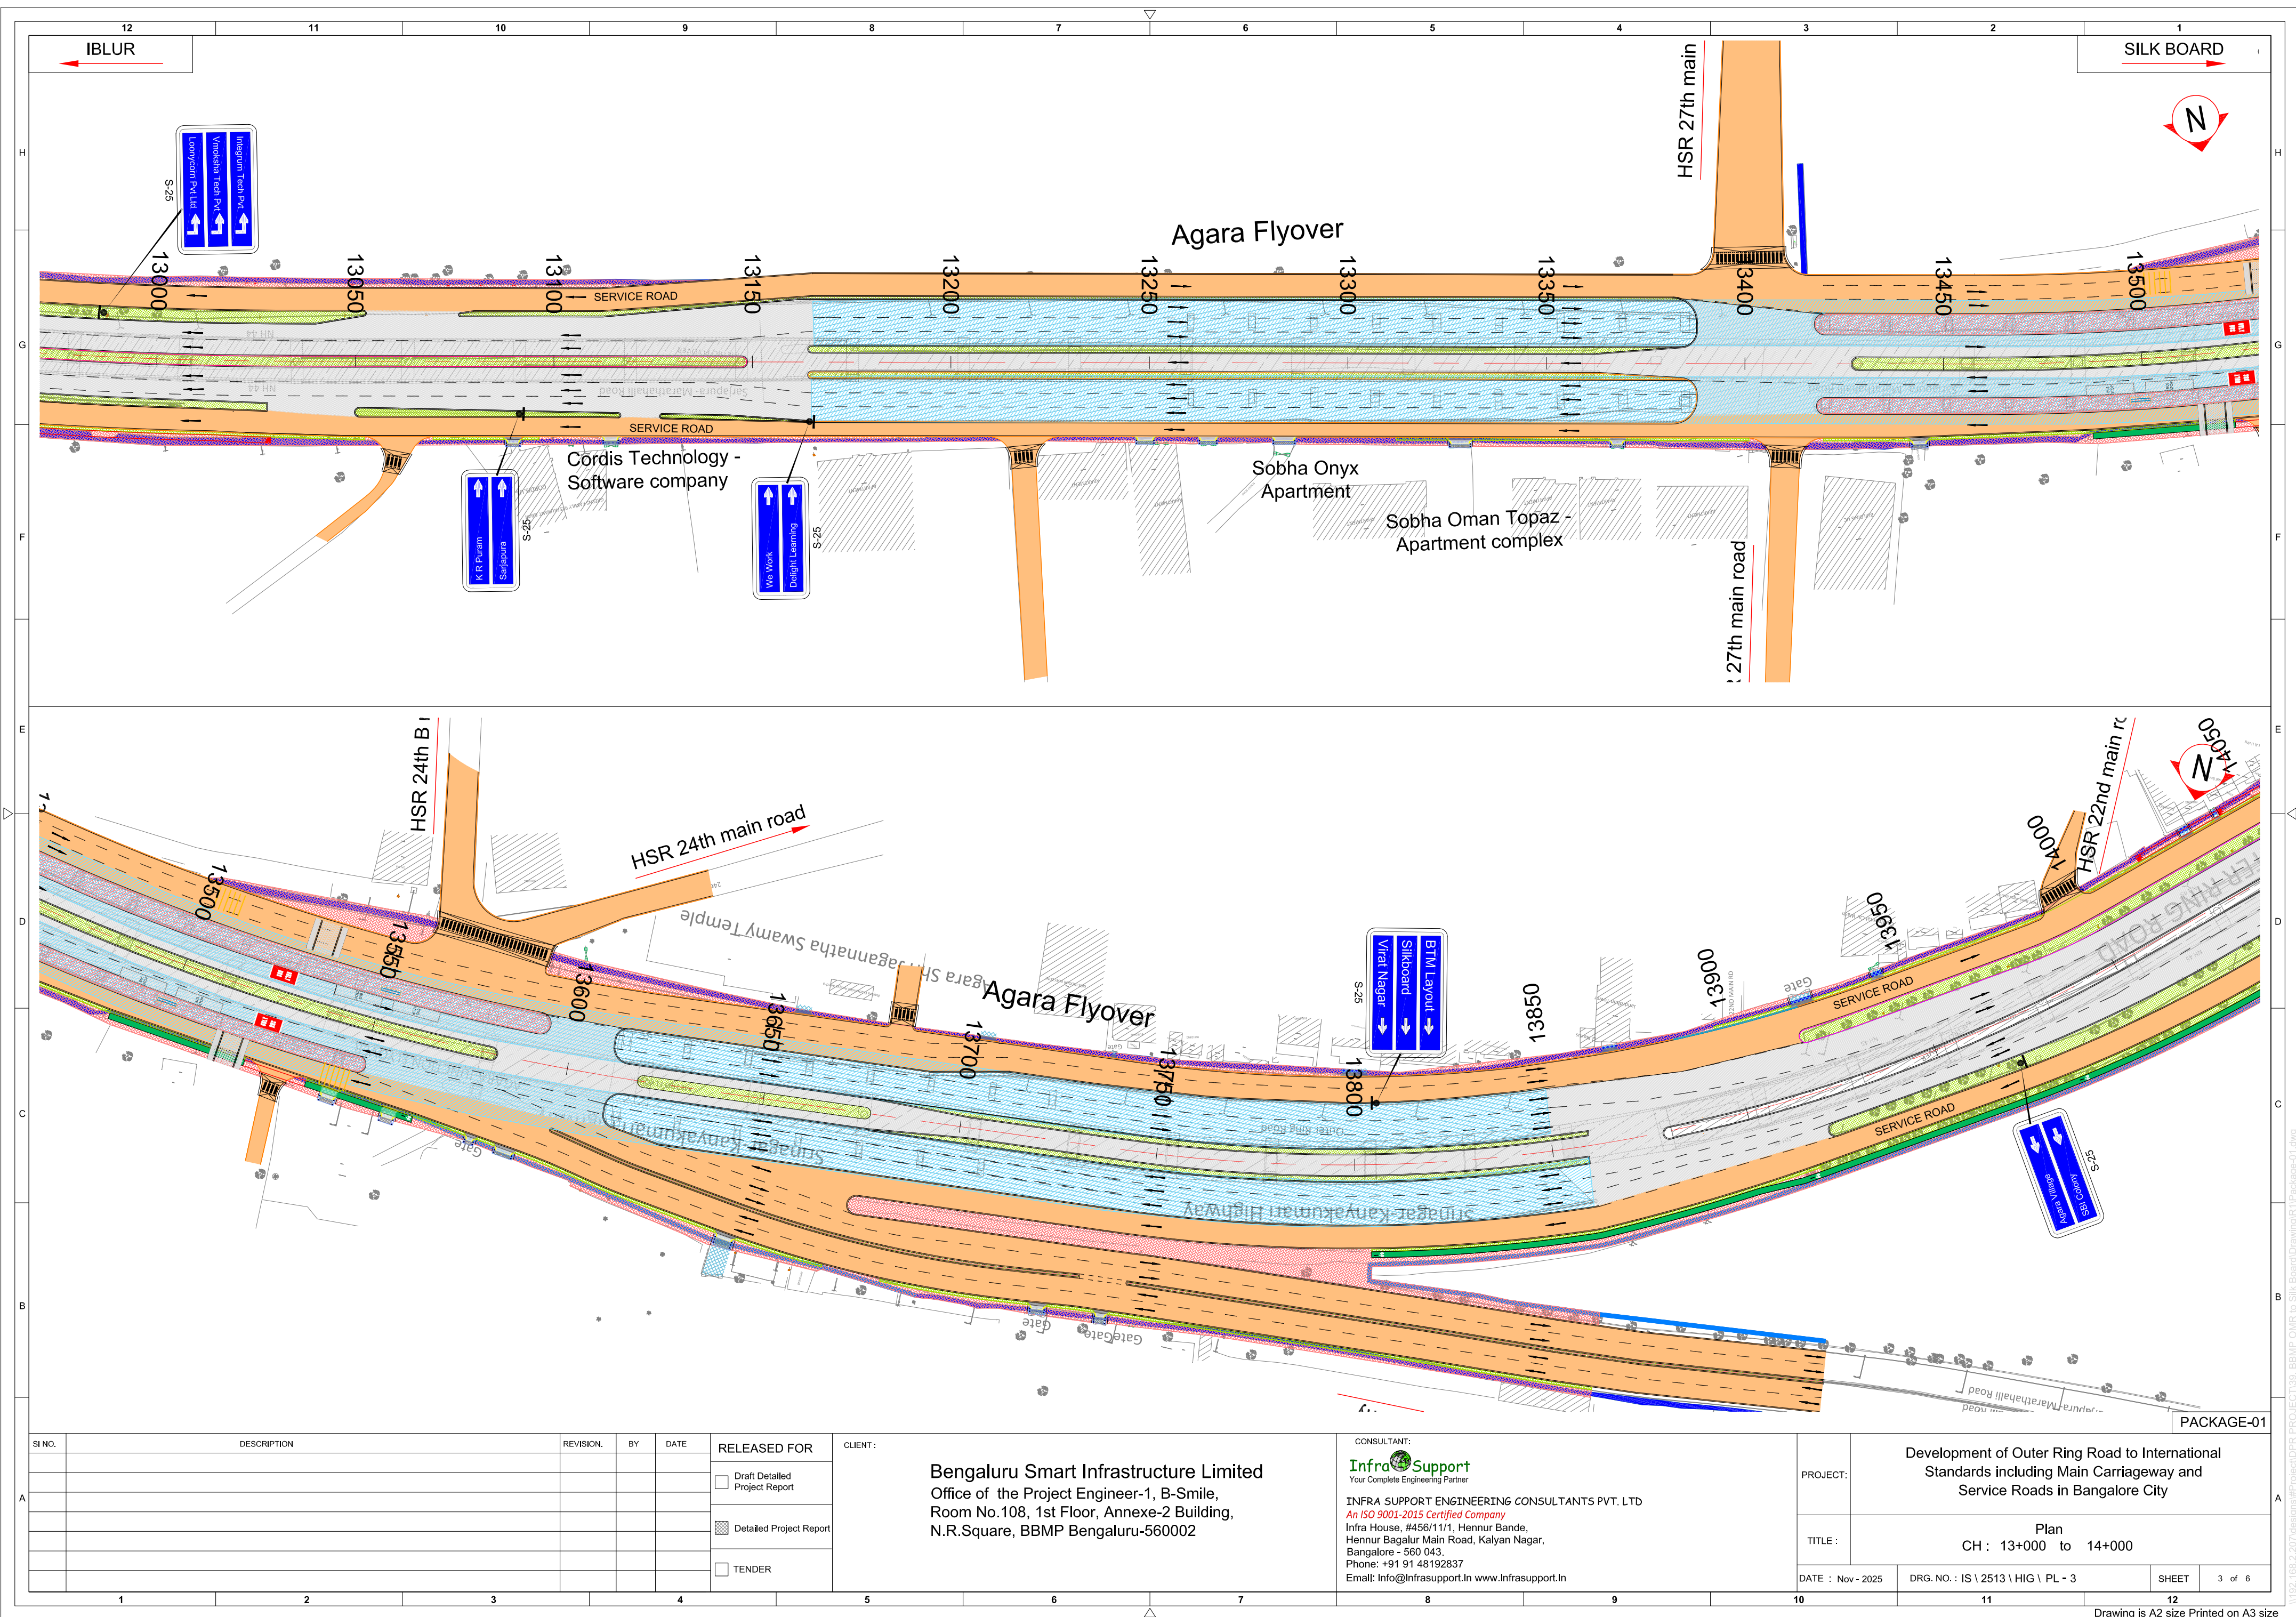

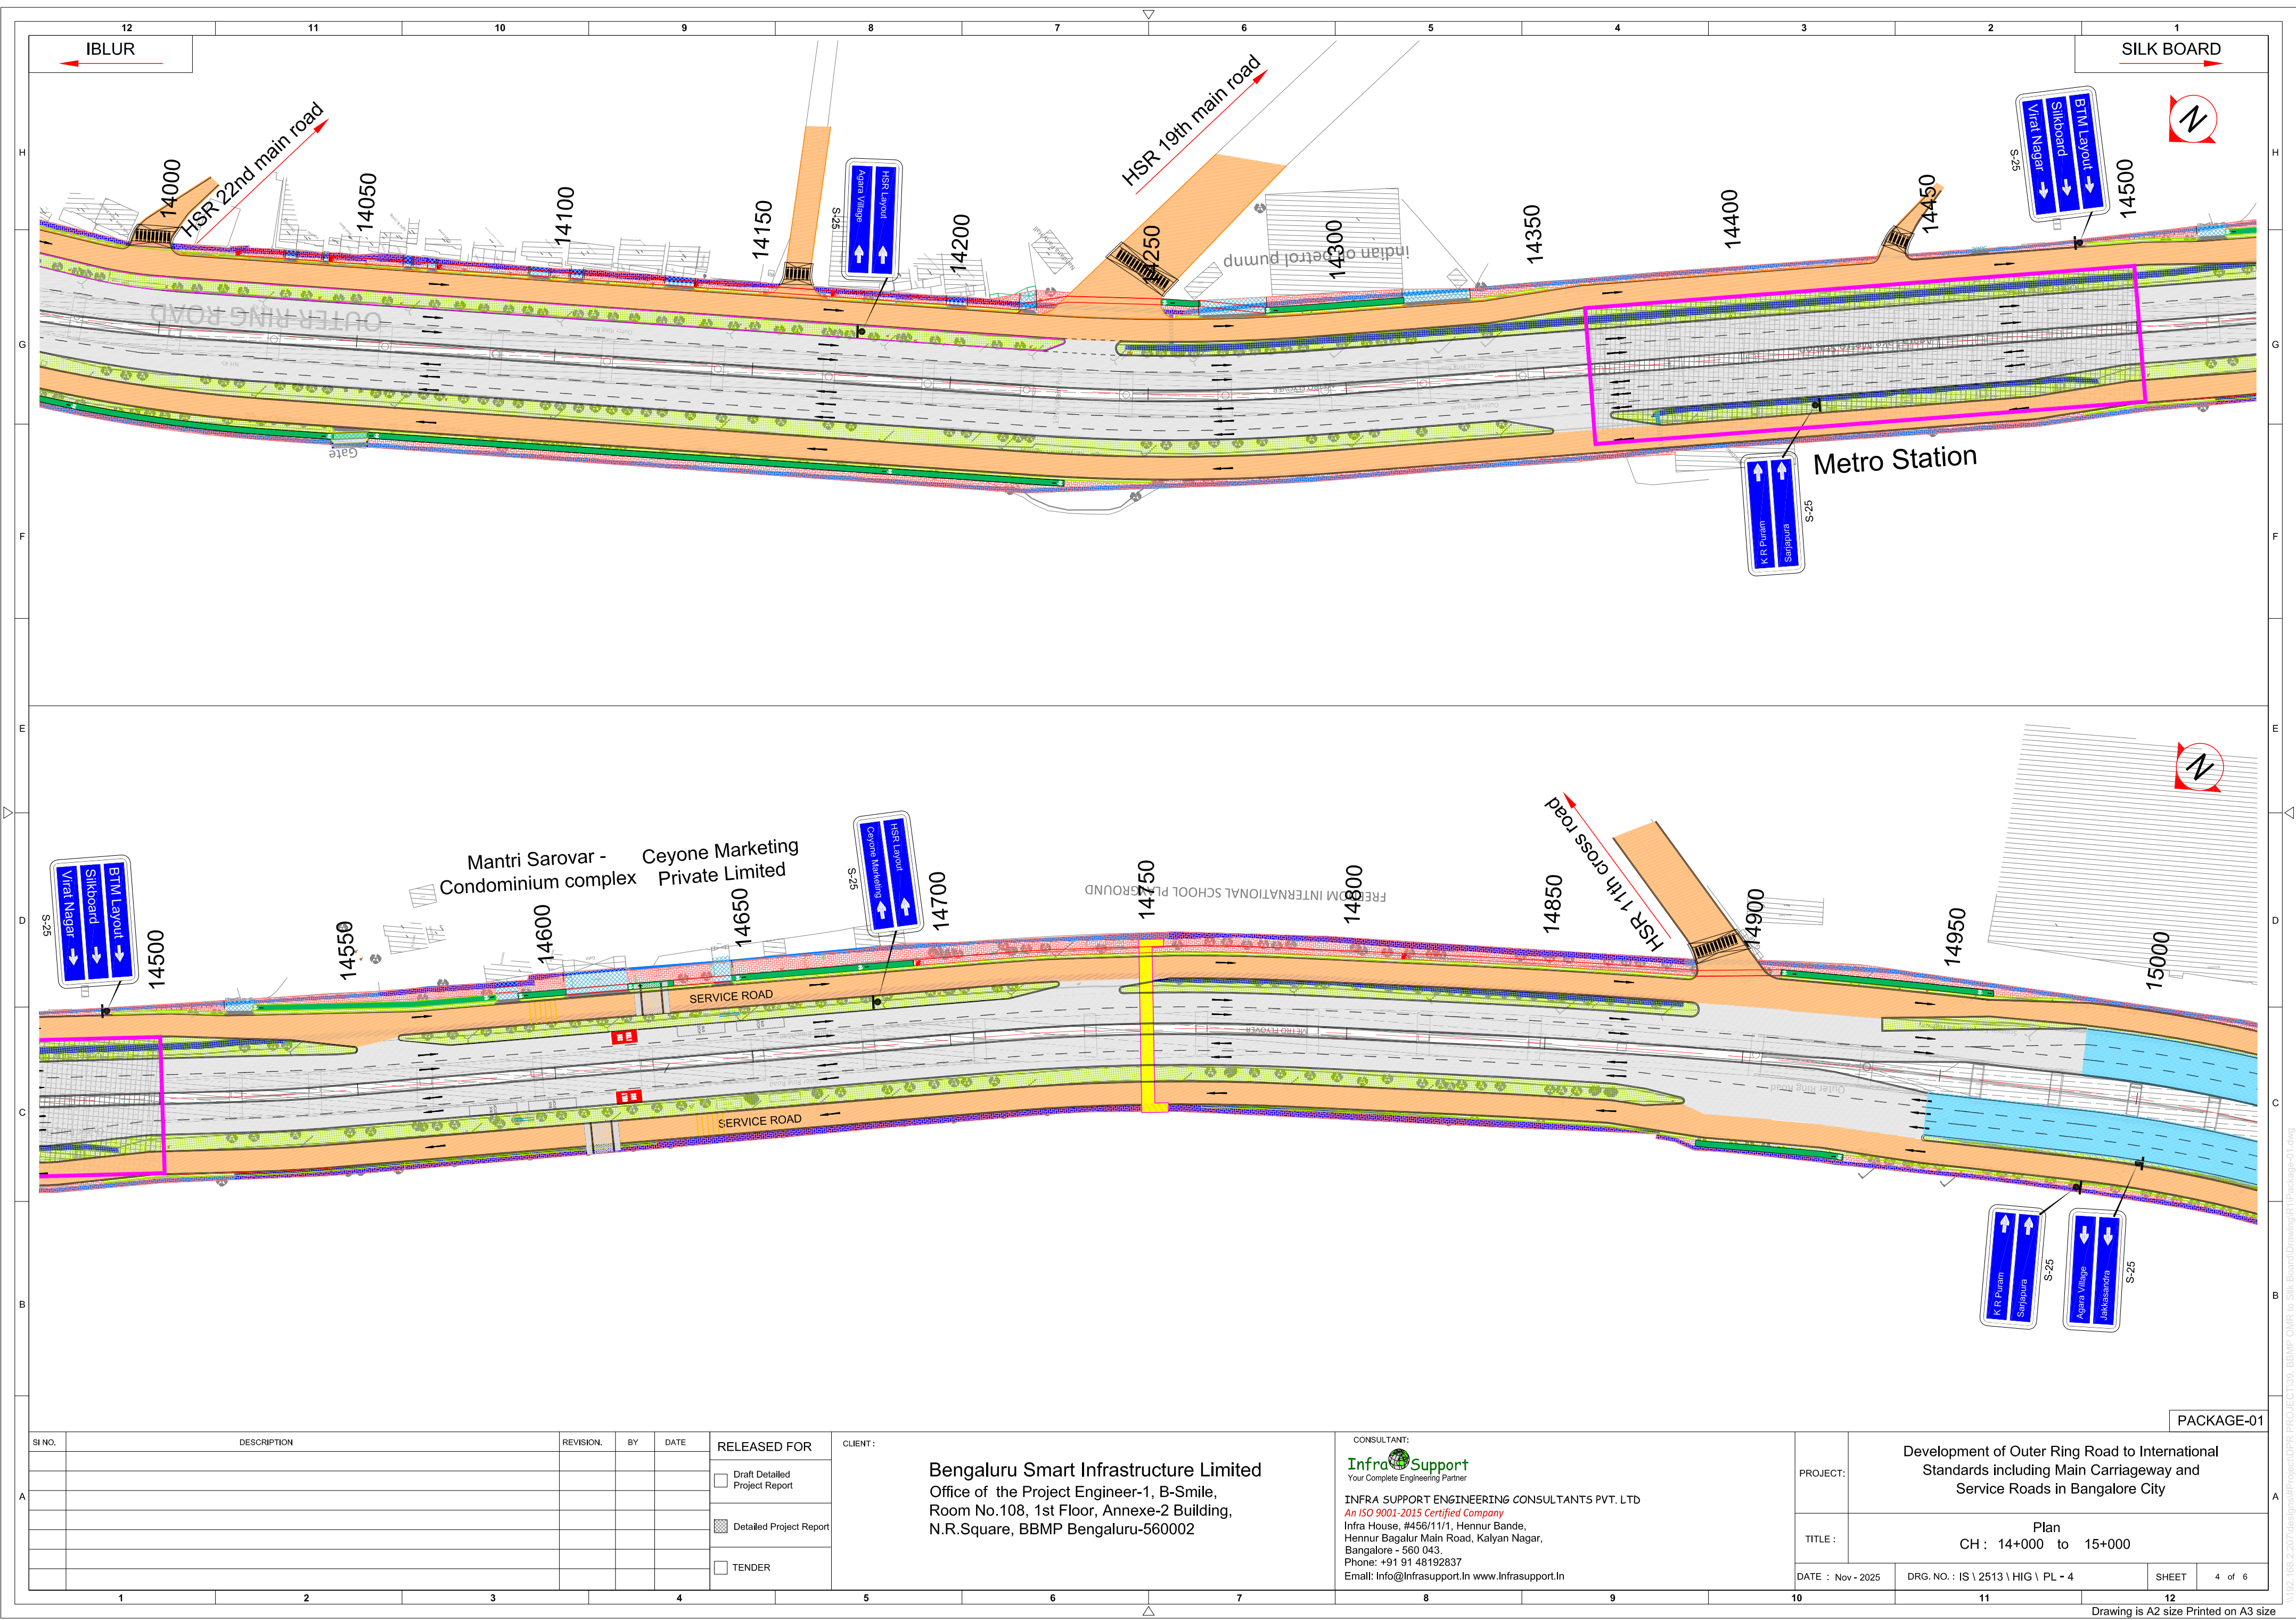

SI NO.	DESCRIPTION	REVISION.	BY	DATE	RELEASED FOR
A					<input type="checkbox"/> Draft Detailed Project Report
					<input checked="" type="checkbox"/> Detailed Project Report
					<input type="checkbox"/> TENDER

CLIENT :

Bengaluru Smart Infrastructure Limited
Office of the Project Engineer-1, B-Smile,
Room No.108, 1st Floor, Annexe-2 Building,
N.R.Square, BBMP Bengaluru-560002

CONSULTANT:

InfraSupport
Your Complete Engineering Partner

INFRA SUPPORT ENGINEERING CONSULTANTS PVT. LTD
An ISO 9001-2015 Certified Company
Infra House, #456/11/1, Hennur Bande,
Hennur Bagalur Main Road, Kalyan Nagar,
Bangalore - 560 043.
Phone: +91 91 48192837
Email: Info@InfraSupport.In www.InfraSupport.In

PROJECT:

Development of Outer Ring Road to International Standards including Main Carriageway and Service Roads in Bangalore City

TITLE:


Plan
CH : 14+000 to 15+000

DATE : Nov - 2025

DRG. NO. : IS \ 2513 \ HIG \ PL - 4

SHEET

4 of 6


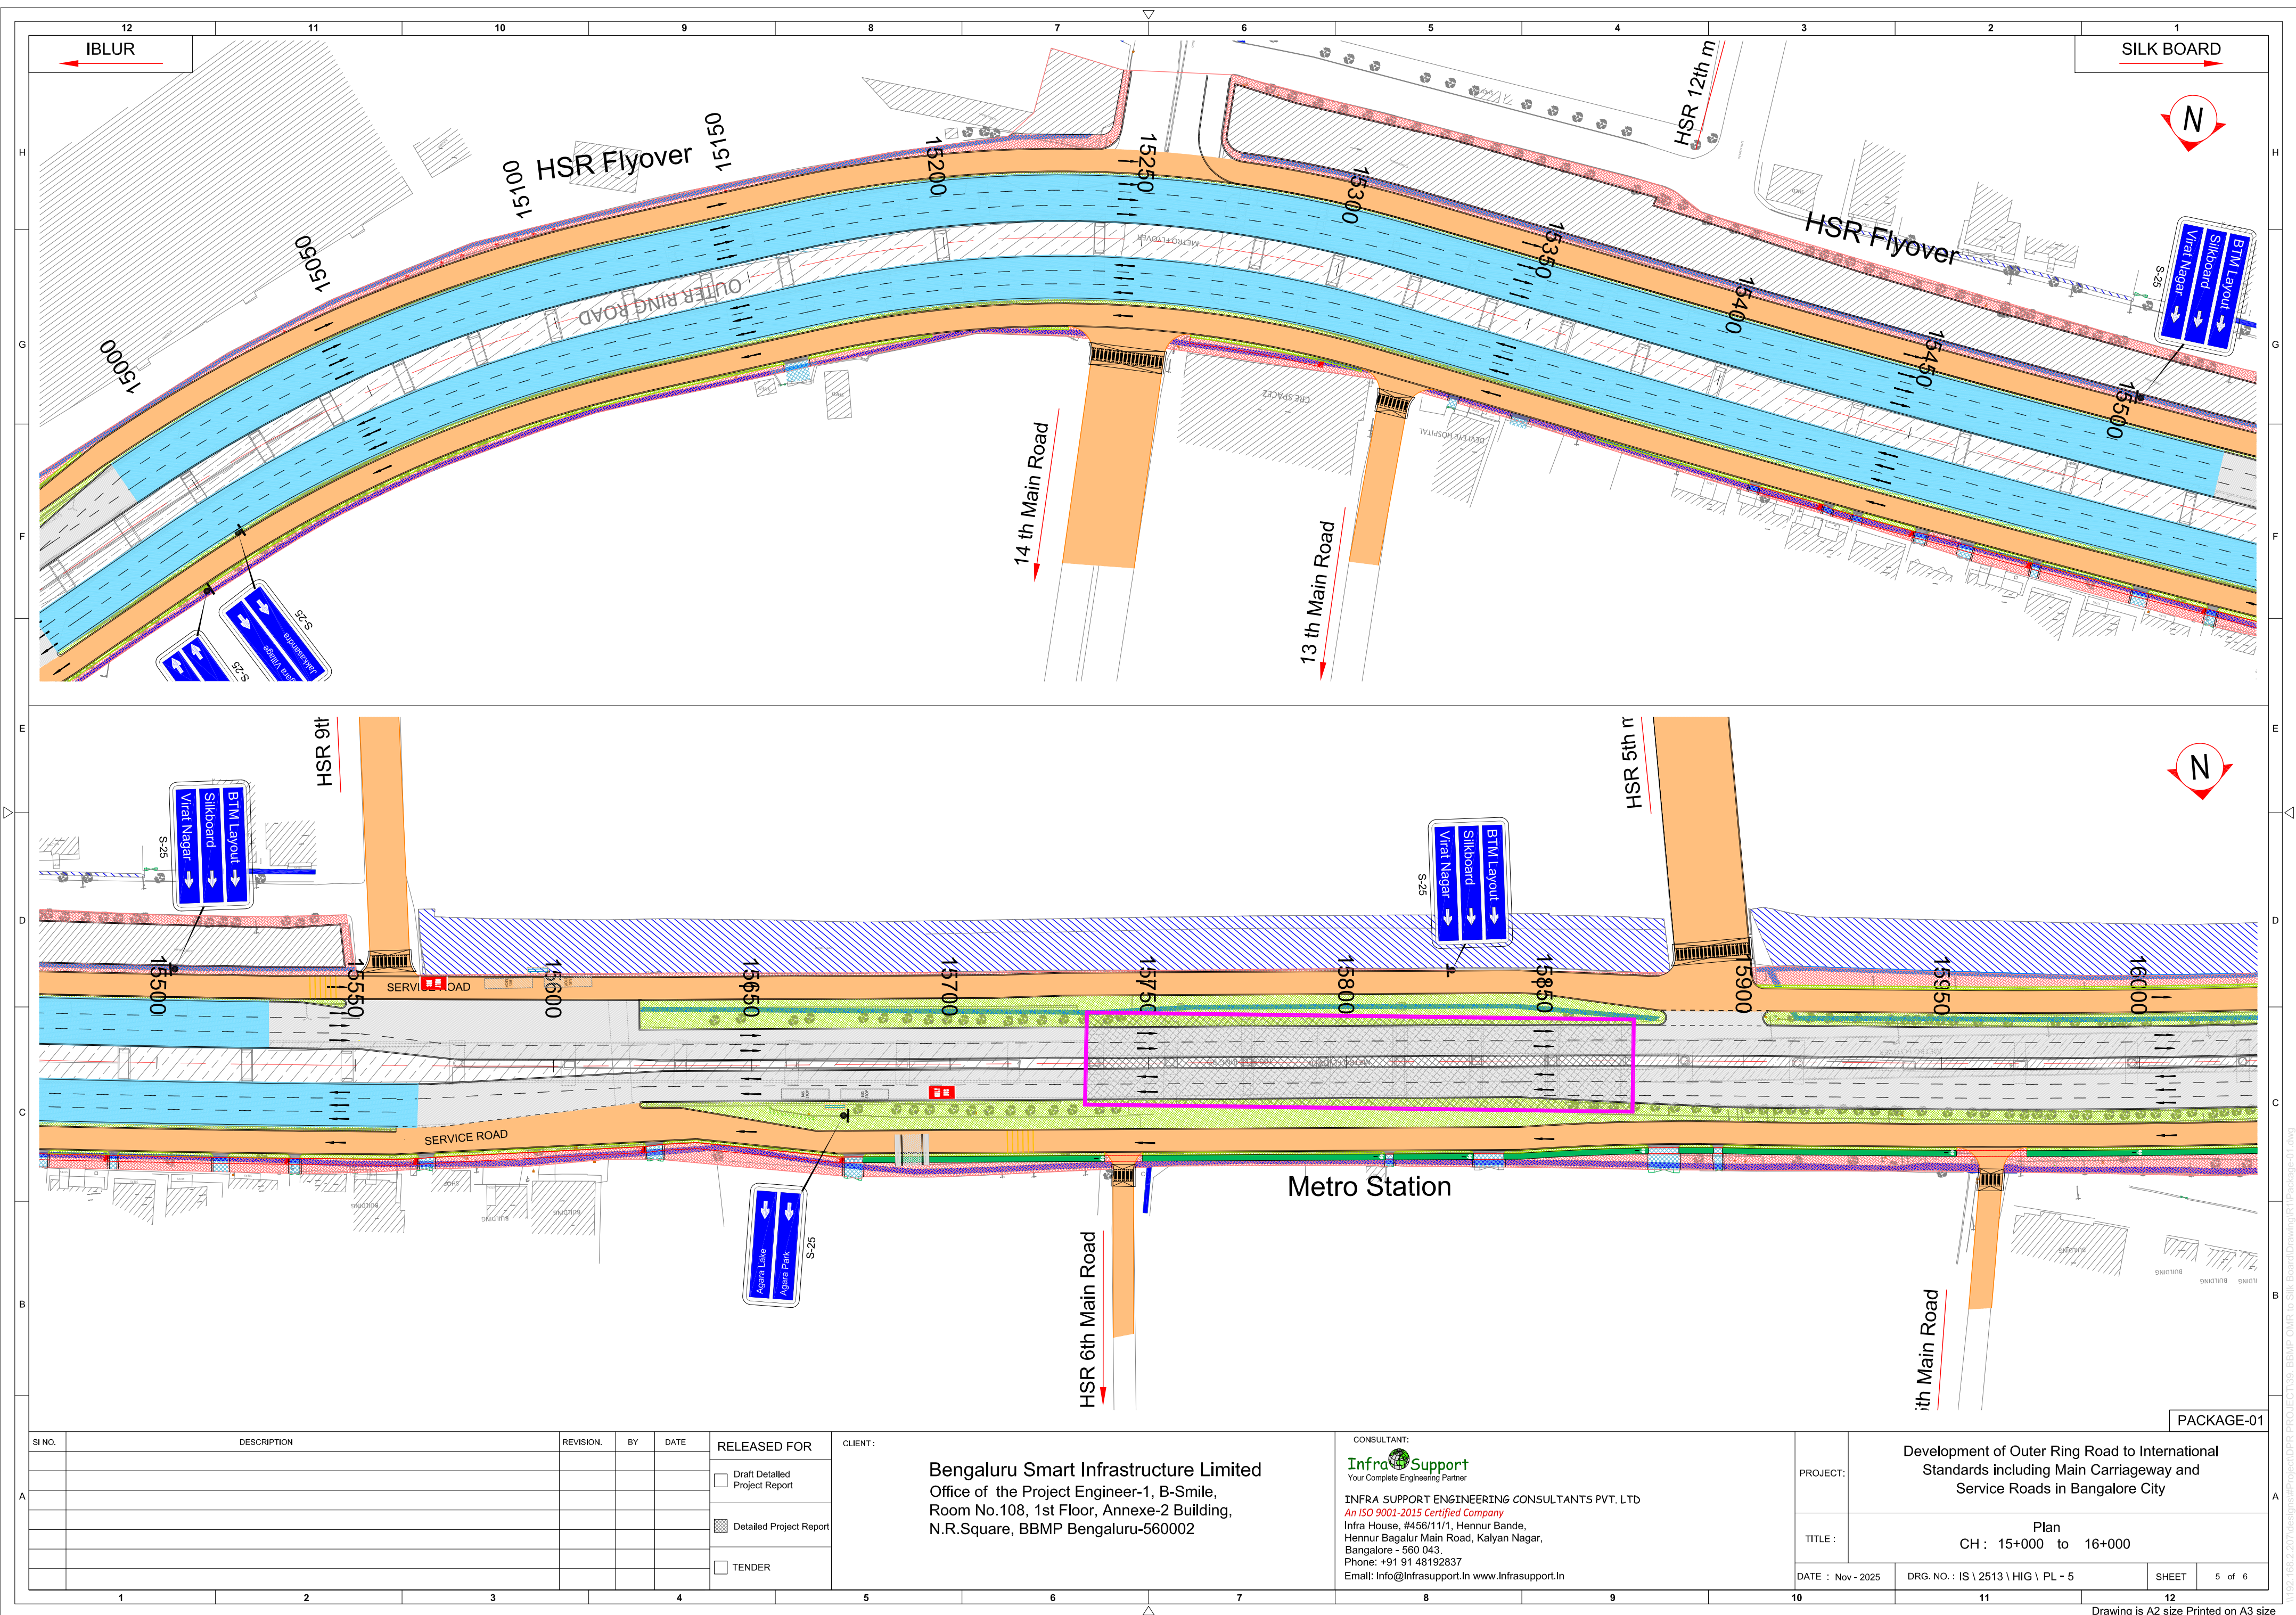



SI NO.	DESCRIPTION	REVISION.	BY	DATE	RELEASED FOR
A					<input type="checkbox"/> Draft Detailed Project Report
					<input checked="" type="checkbox"/> Detailed Project Report
					<input type="checkbox"/> TENDER

CLIENT :
Bengaluru Smart Infrastructure Limited
Office of the Project Engineer-1, B-Smile,
Room No.108, 1st Floor, Annexe-2 Building,
N.R.Square, BBMP Bengaluru-560002

CONSULTANT:
InfraSupport
Your Complete Engineering Partner
INFRA SUPPORT ENGINEERING CONSULTANTS PVT. LTD
An ISO 9001-2015 Certified Company
Infra House, #456/11/1, Hennur Bande,
Hennur Bagalur Main Road, Kalyan Nagar,
Bangalore - 560 043.
Phone: +91 91 48192837
Email: Info@InfraSupport.In www.InfraSupport.In

PROJECT:	Development of Outer Ring Road to International Standards including Main Carriageway and Service Roads in Bangalore City			
TITLE:	Plan CH : 15+000 to 16+000			
DATE : Nov - 2025	DRG. NO. : IS \ 2513 \ HIG \ PL - 5	SHEET	5 of 6	

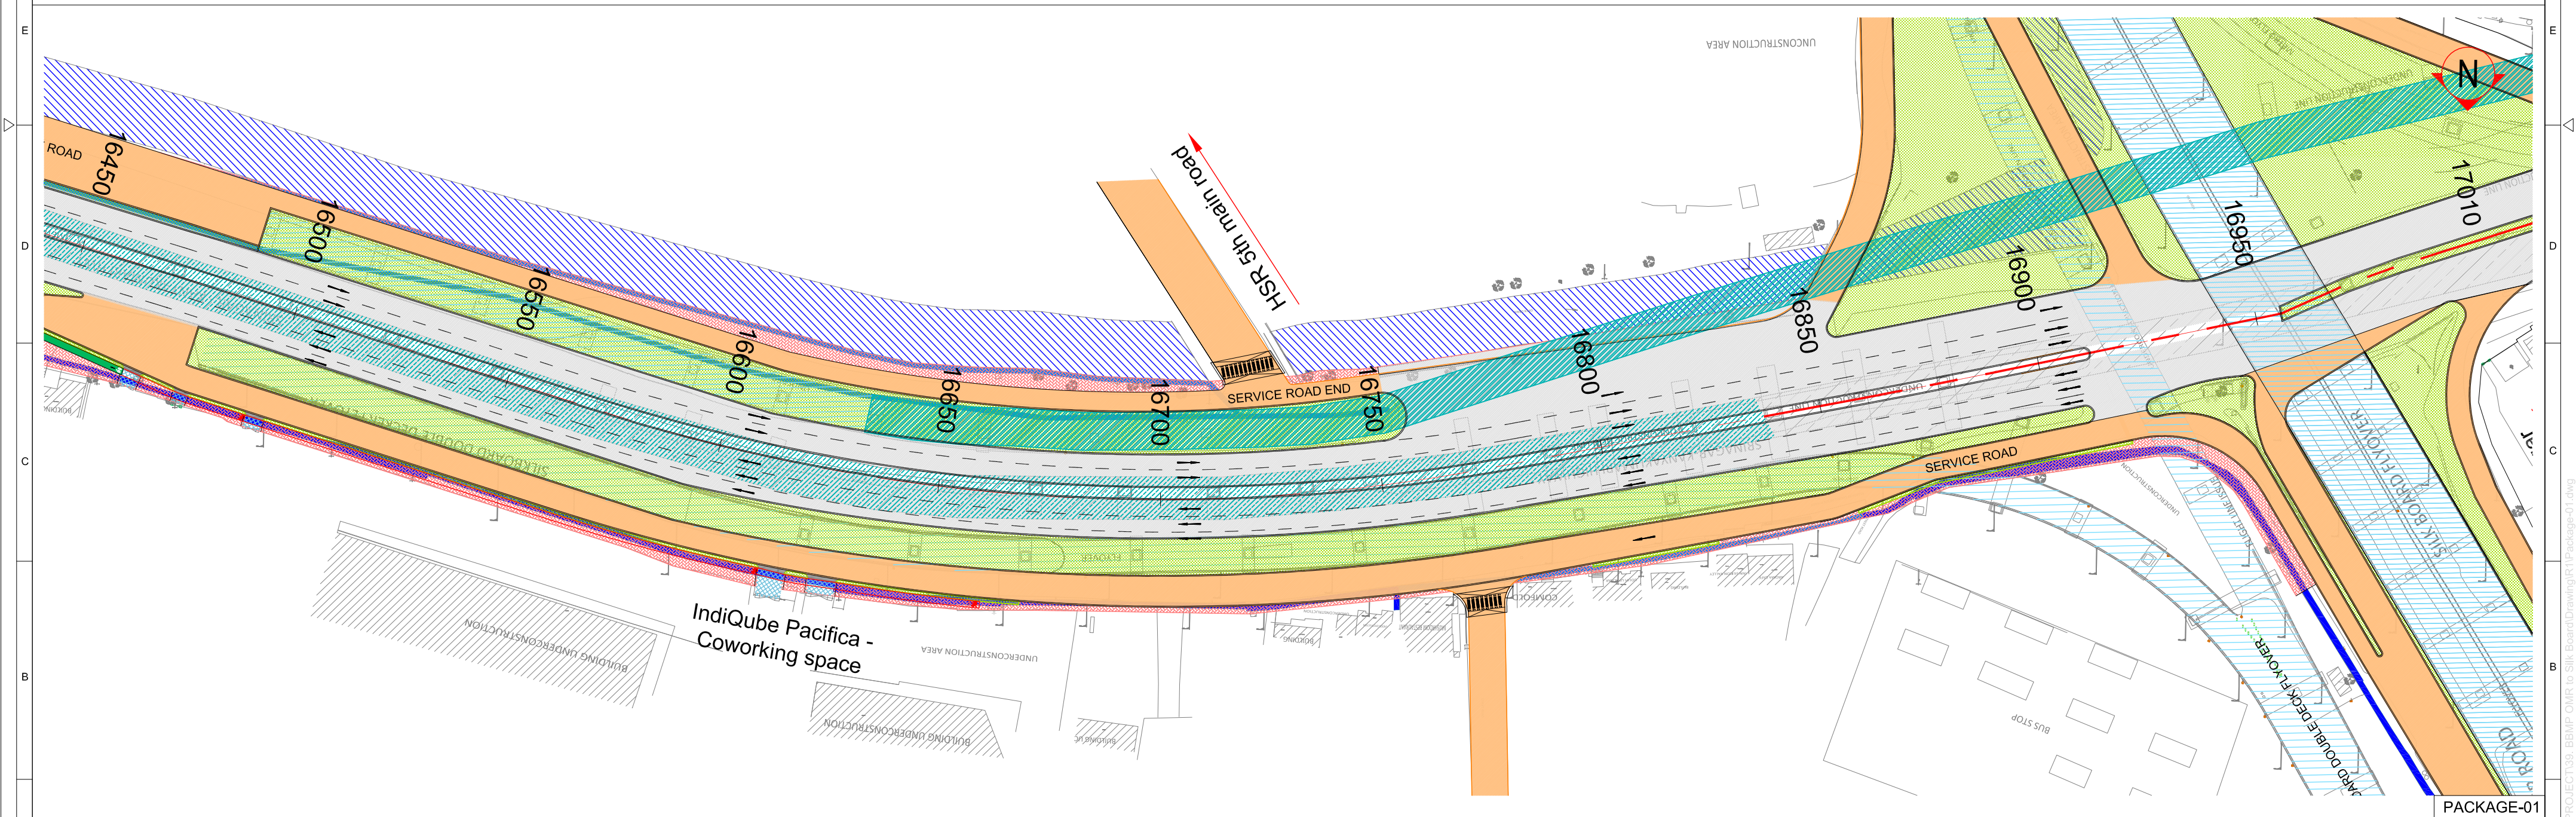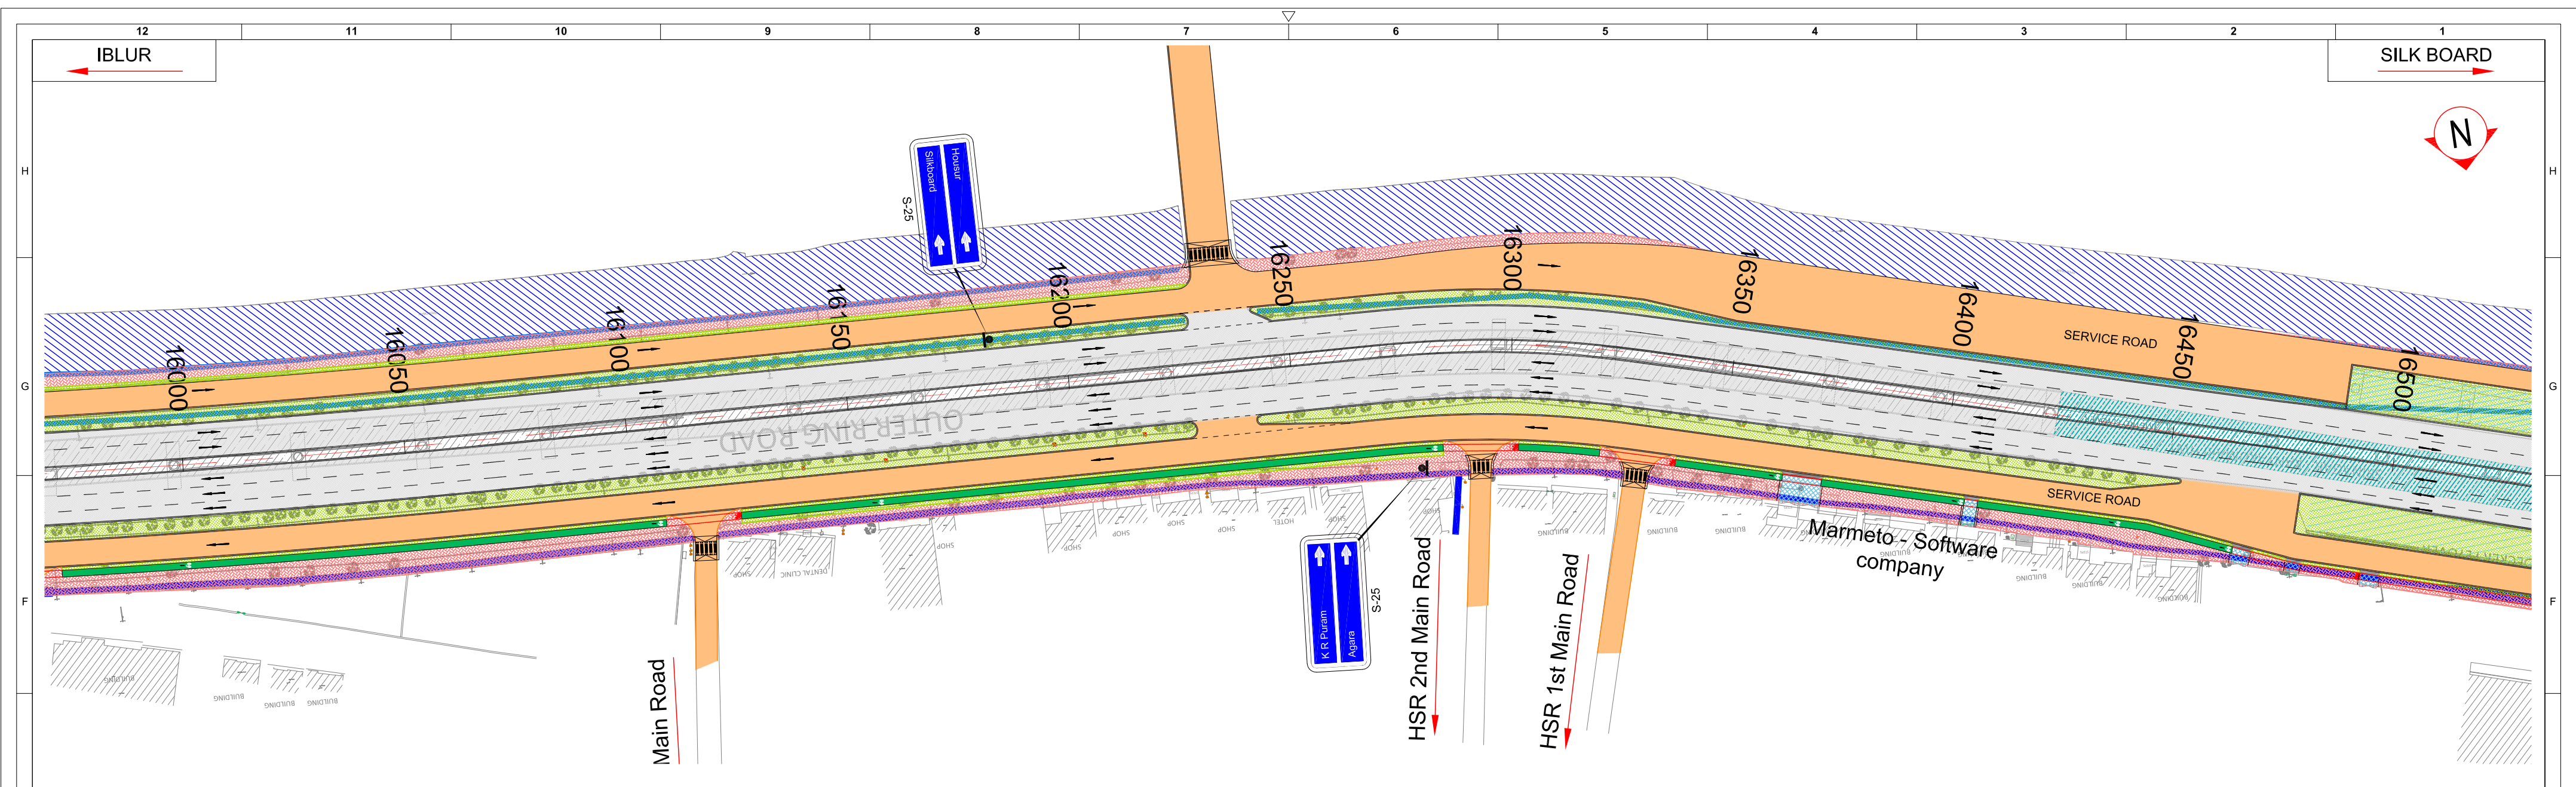

A	SI NO.	DESCRIPTION				REVISION.	BY	DATE	RELEASED FOR	CLIENT : Bengaluru Smart Infrastructure Limited Office of the Project Engineer-1, B-Smile, Room No.108, 1st Floor, Annexe-2 Building, N.R.Square, BBMP Bengaluru-560002	CONSULTANT:  Your Complete Engineering Partner INFRA SUPPORT ENGINEERING CONSULTANTS PVT. LTD <i>An ISO 9001-2015 Certified Company</i> Infra House, #456/11/1, Hennur Bande, Hennur Bagalur Main Road, Kalyan Nagar, Bangalore - 560 043. Phone: +91 91 48192837 Email: Info@InfraSupport.In www.InfraSupport.In	PROJECT:	Development of Outer Ring Road to International Standards including Main Carriageway and Service Roads in Bangalore City				TITLE : Plan CH : 16+000 to 17+010						
						<input type="checkbox"/> Draft Detailed Project Report																	
												<input checked="" type="checkbox"/> Detailed Project Report											
												<input type="checkbox"/> TENDER											
1		2		3		4		5		6		7		8		9		10		11		12	

Drawing is A2 size Printed on A3 size

Preparation of Detailed Project Report for the Improvement of Outer Ring Road from KR Puram to Silk Board Junction



Bengaluru Smart Infrastructure Limited

Office of the Project Engineer-1, B-Smile, Room No.108,
1st Floor, Annexe-2 Building, N.R.Square, BBMP Bengaluru-560002

DETAILED PROJECT REPORT

“Development of Outer Ring Road to International Standards including
Main Carriageway and Service Roads in Bangalore City”

PACKAGE-02


November 2025



Infra Support Engineering Consultants Pvt. Ltd

An ISO 9001-2015 Certified Company

"Infra House", No. 456/11/1, Hennur Bande, Hennur - Bagalur Main Road,
Kalyana Nagar, Bengaluru 560 043, ☎+91 91481 92837,
info@infrasupport.in, www.infrasupport.in

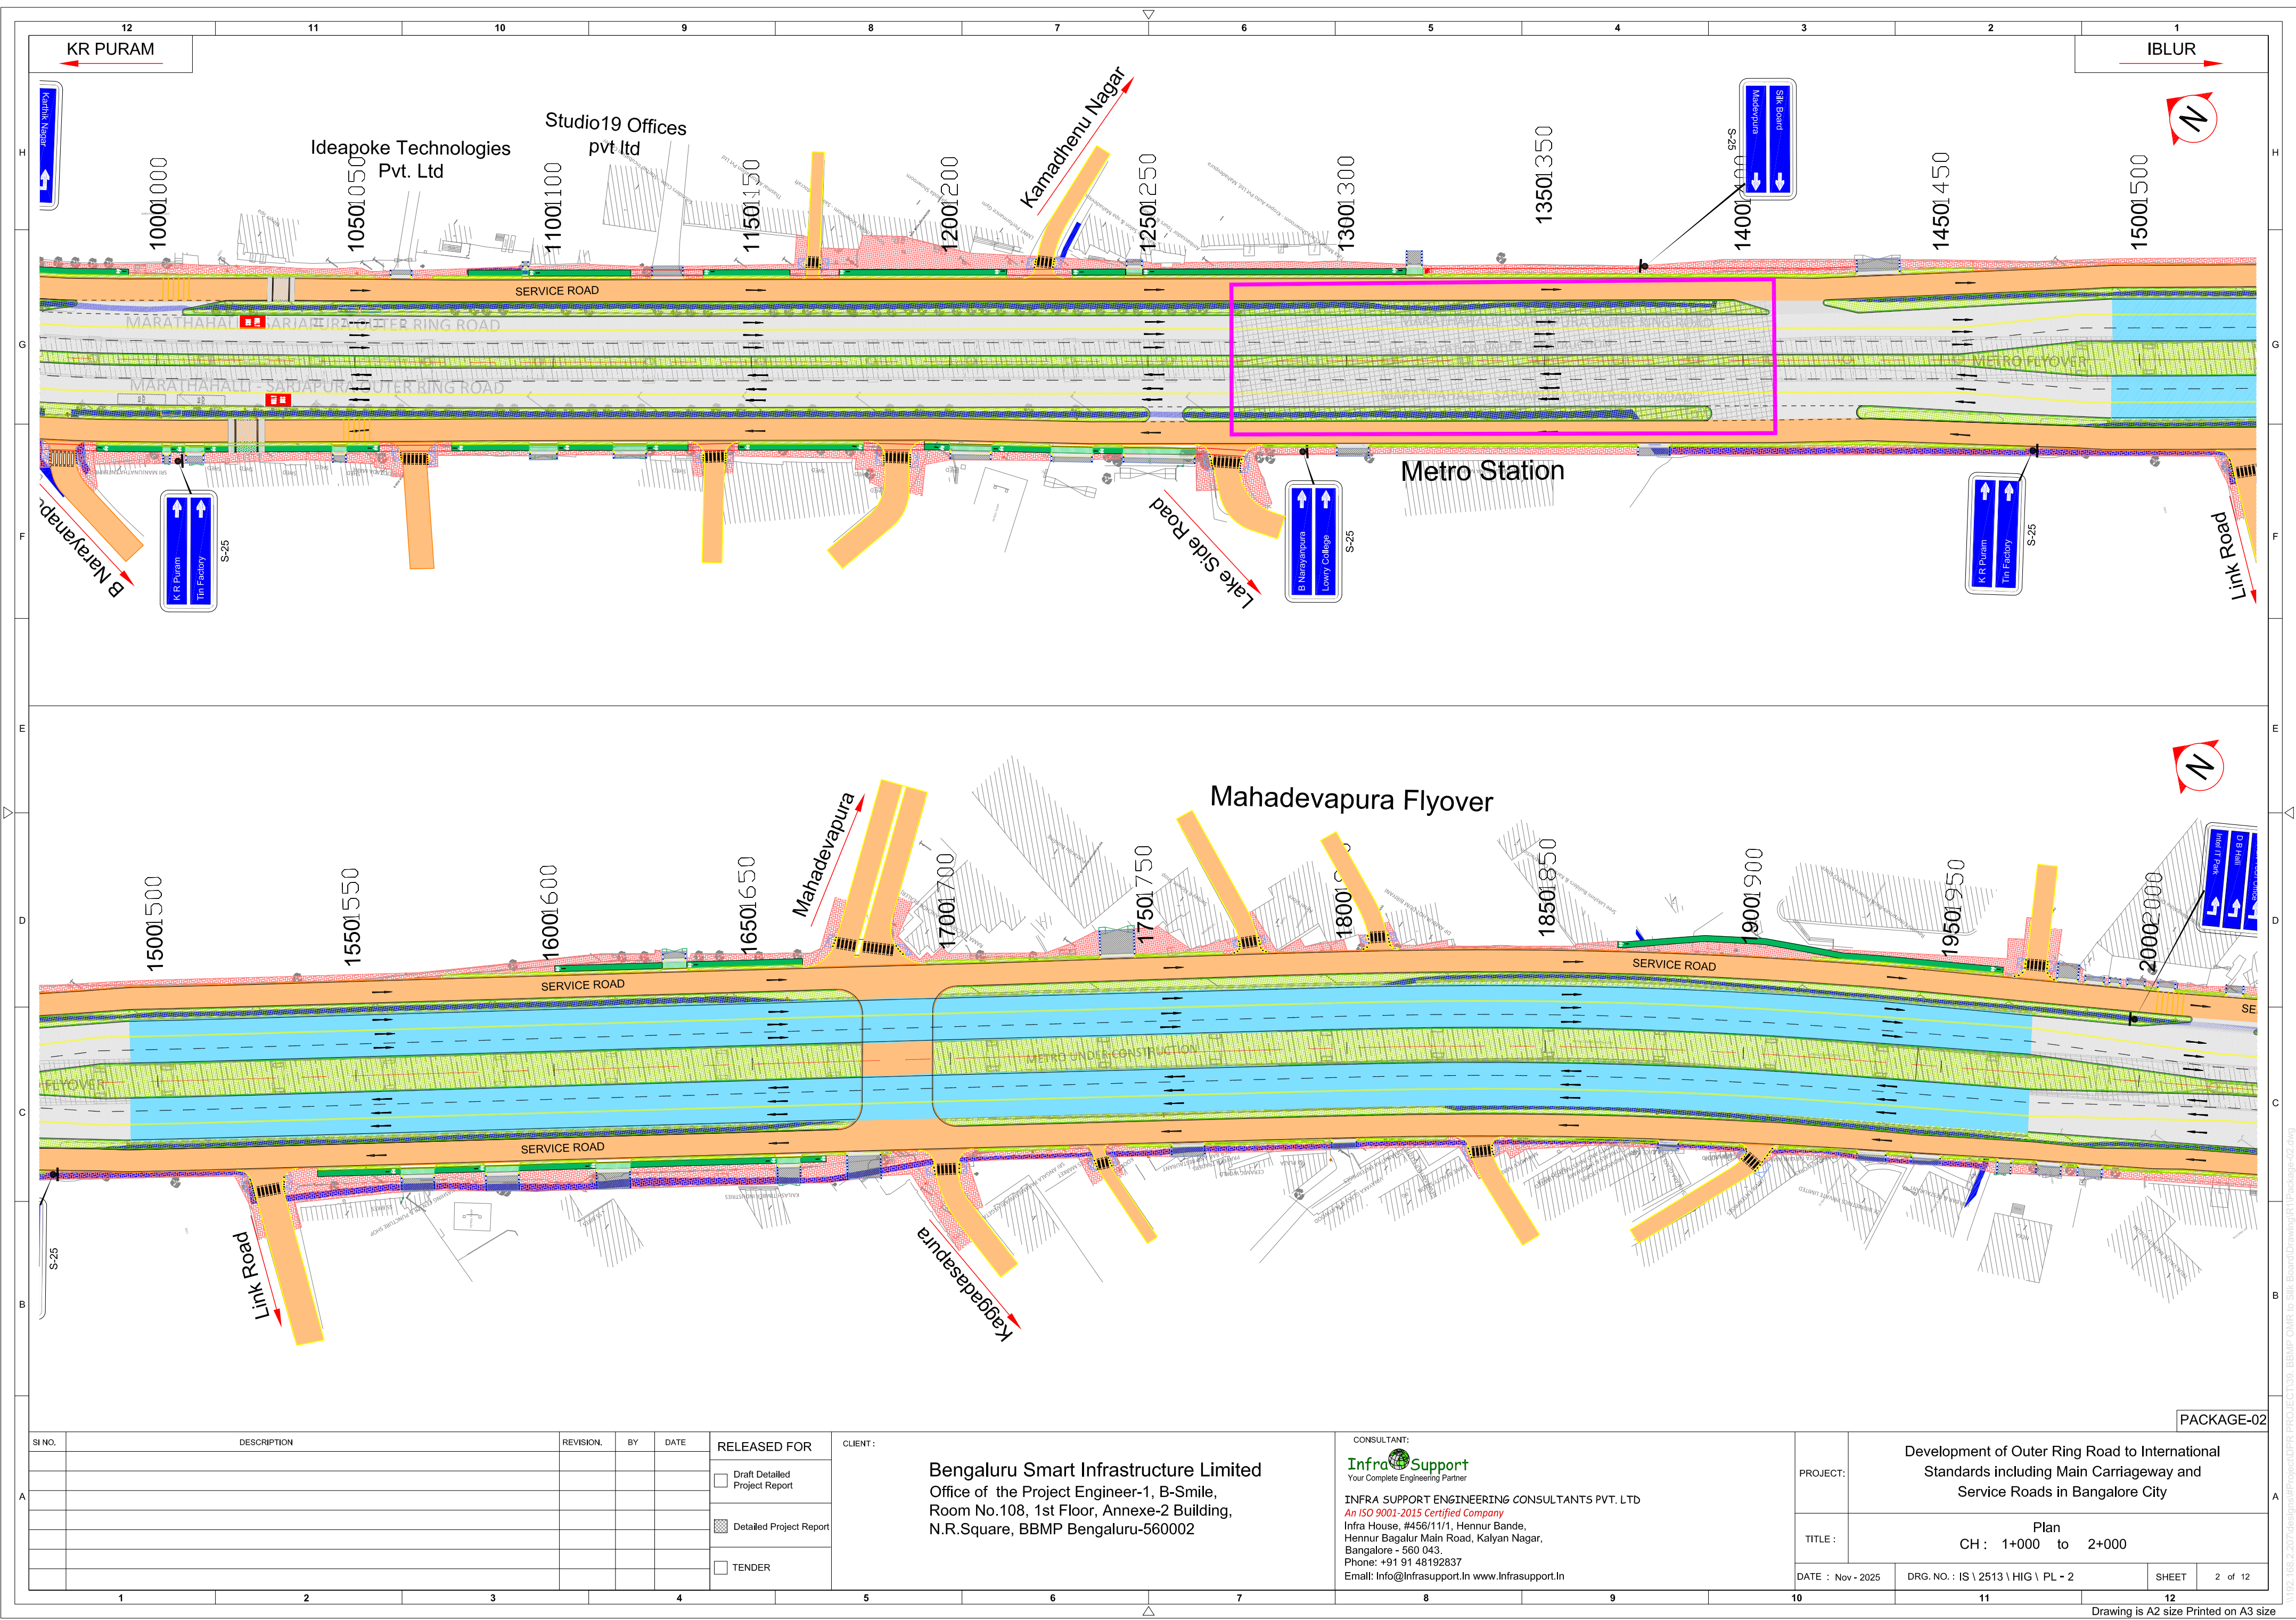

SI NO.	DESCRIPTION	REVISION.	BY	DATE	RELEASED FOR
A					<input type="checkbox"/> Draft Detailed Project Report
					<input checked="" type="checkbox"/> Detailed Project Report
					<input type="checkbox"/> TENDER


CLIENT :
Bengaluru Smart Infrastructure Limited
Office of the Project Engineer-1, B-Smile,
Room No.108, 1st Floor, Annexe-2 Building,
N.R.Square, BBMP Bengaluru-560002


CONSULTANT:
InfraSupport
Your Complete Engineering Partner
INFRA SUPPORT ENGINEERING CONSULTANTS PVT. LTD
An ISO 9001-2015 Certified Company
Infra House, #456/11/1, Hennur Bande,
Hennur Bagalur Main Road, Kalyan Nagar,
Bangalore - 560 043.
Phone: +91 91 48192837
Email: Info@InfraSupport.In www.InfraSupport.In


PROJECT:
Development of Outer Ring Road to International Standards including Main Carriageway and Service Roads in Bangalore City

TITLE:
**Plan
CH : 1+000 to 2+000**

DATE : Nov - 2025 DRG. NO. : IS \ 2513 \ HIG \ PL - 2 SHEET 2 of 12

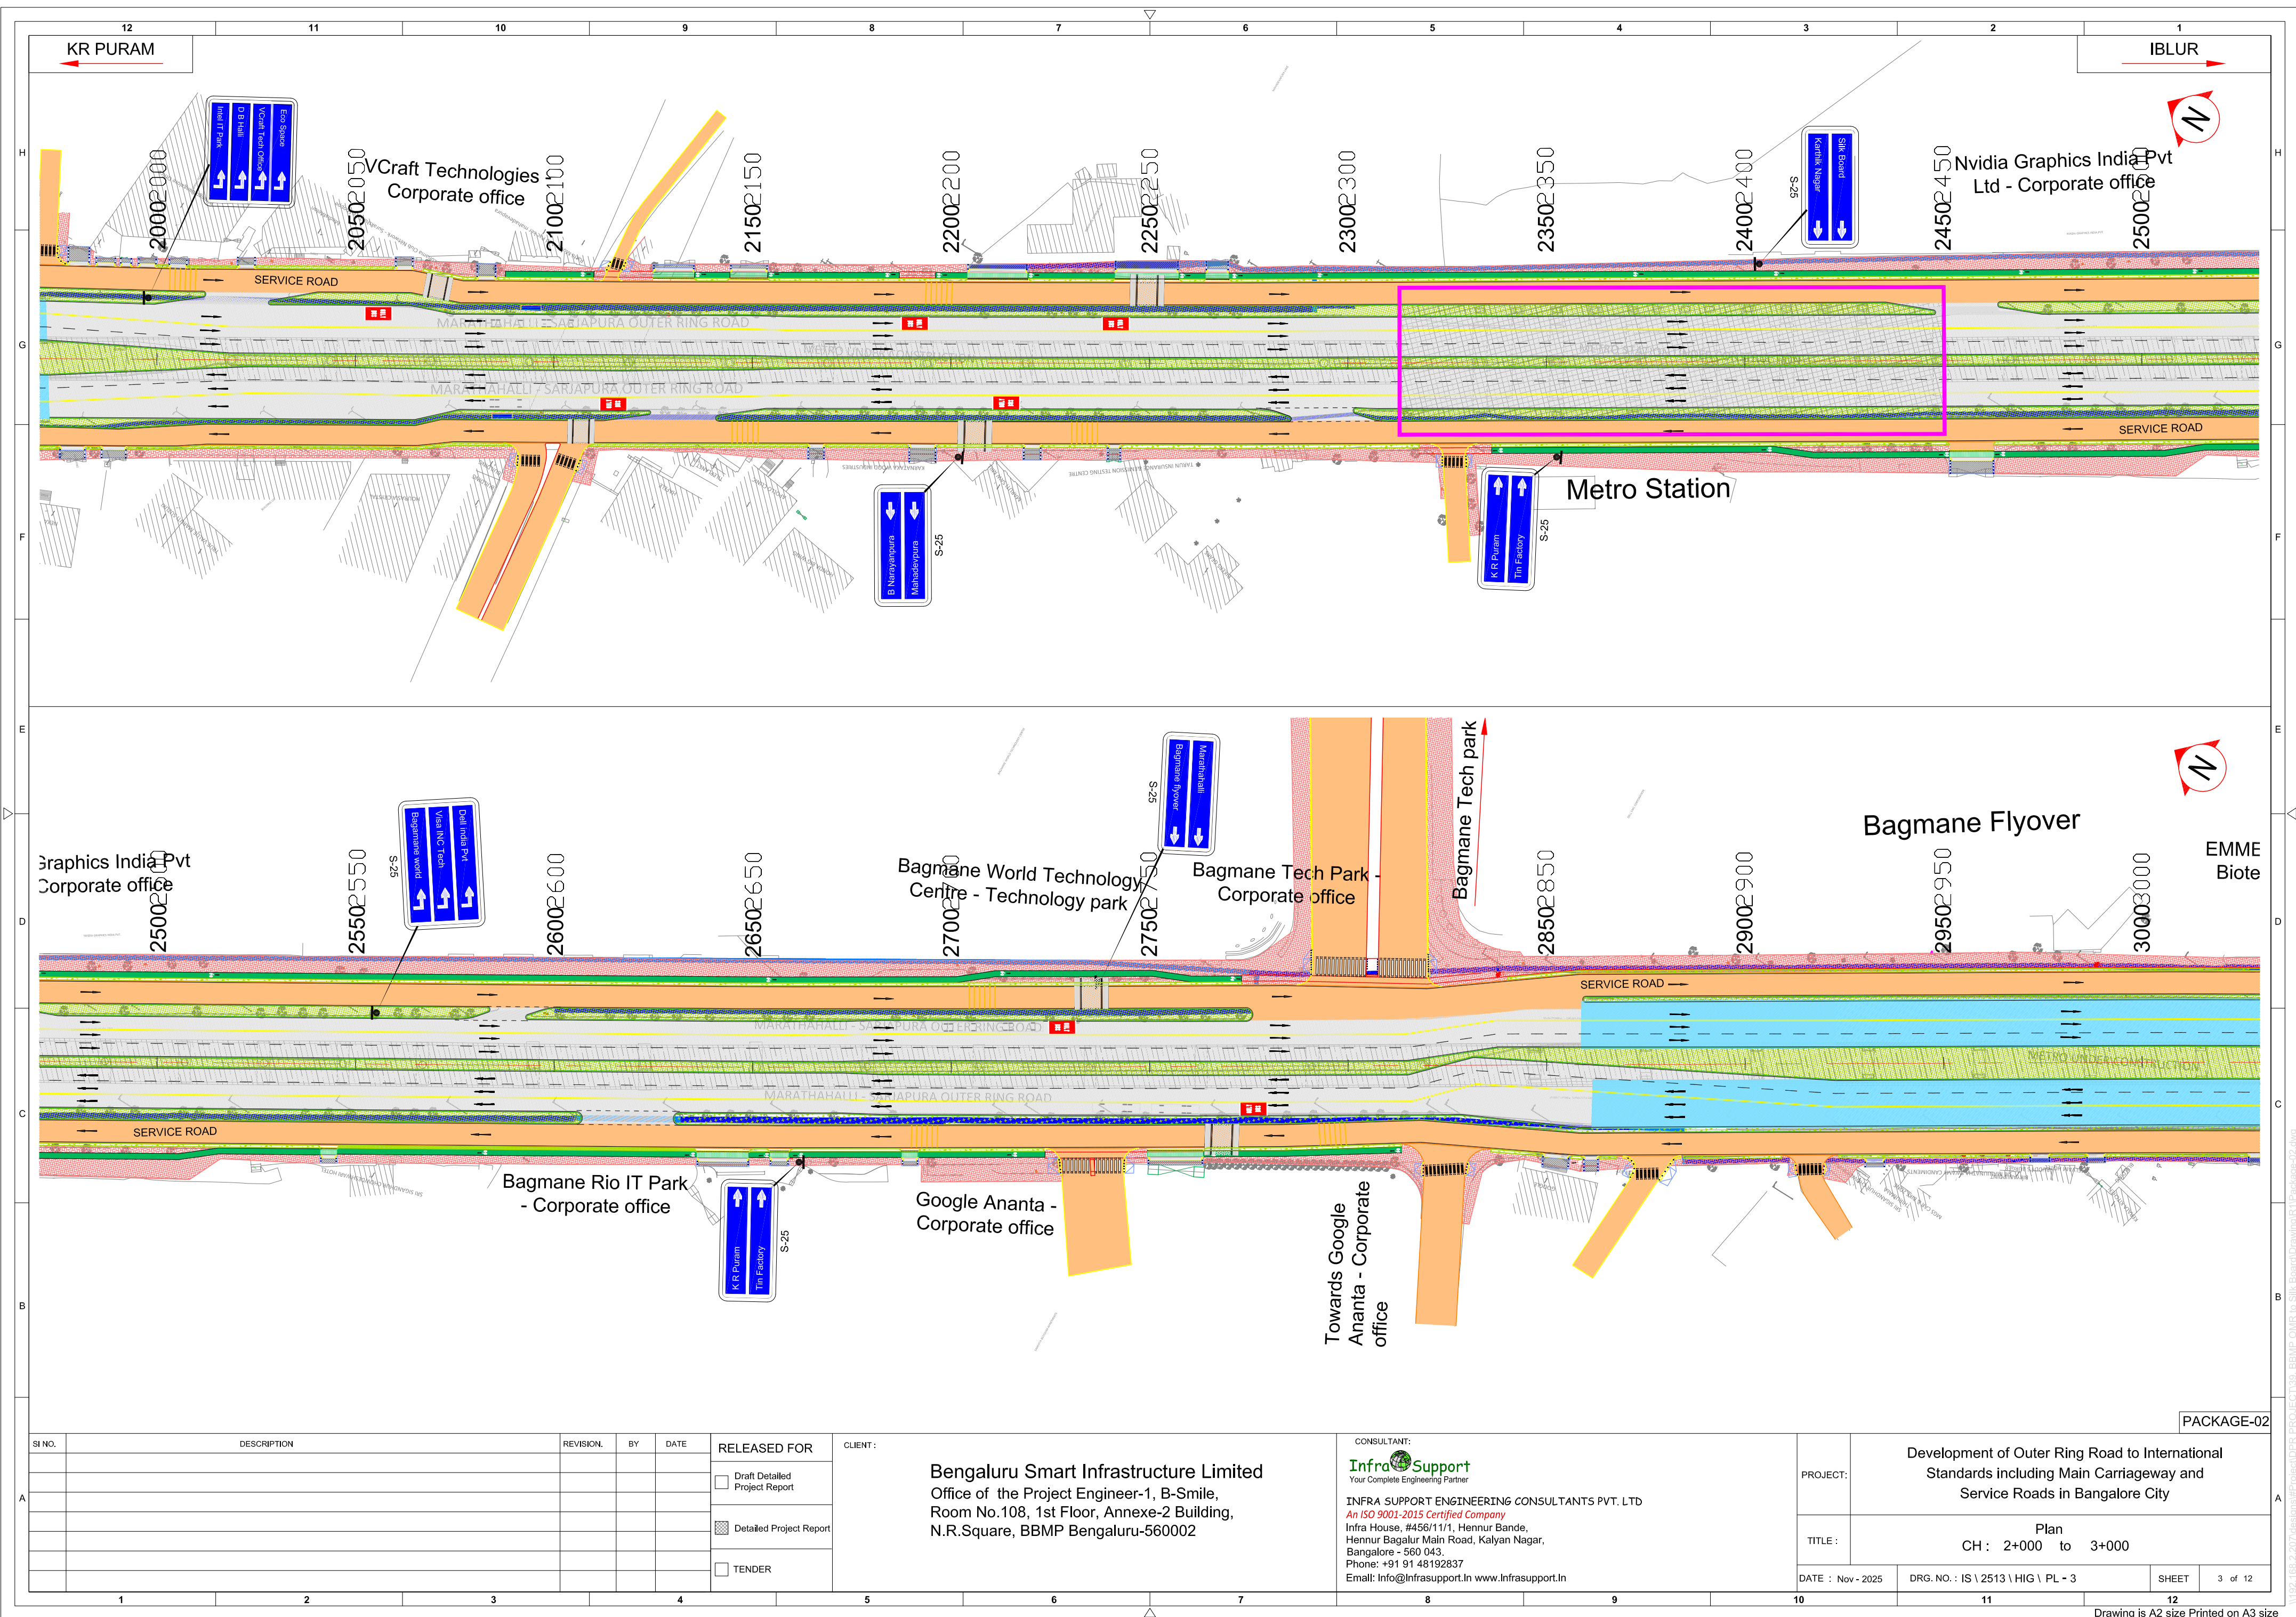

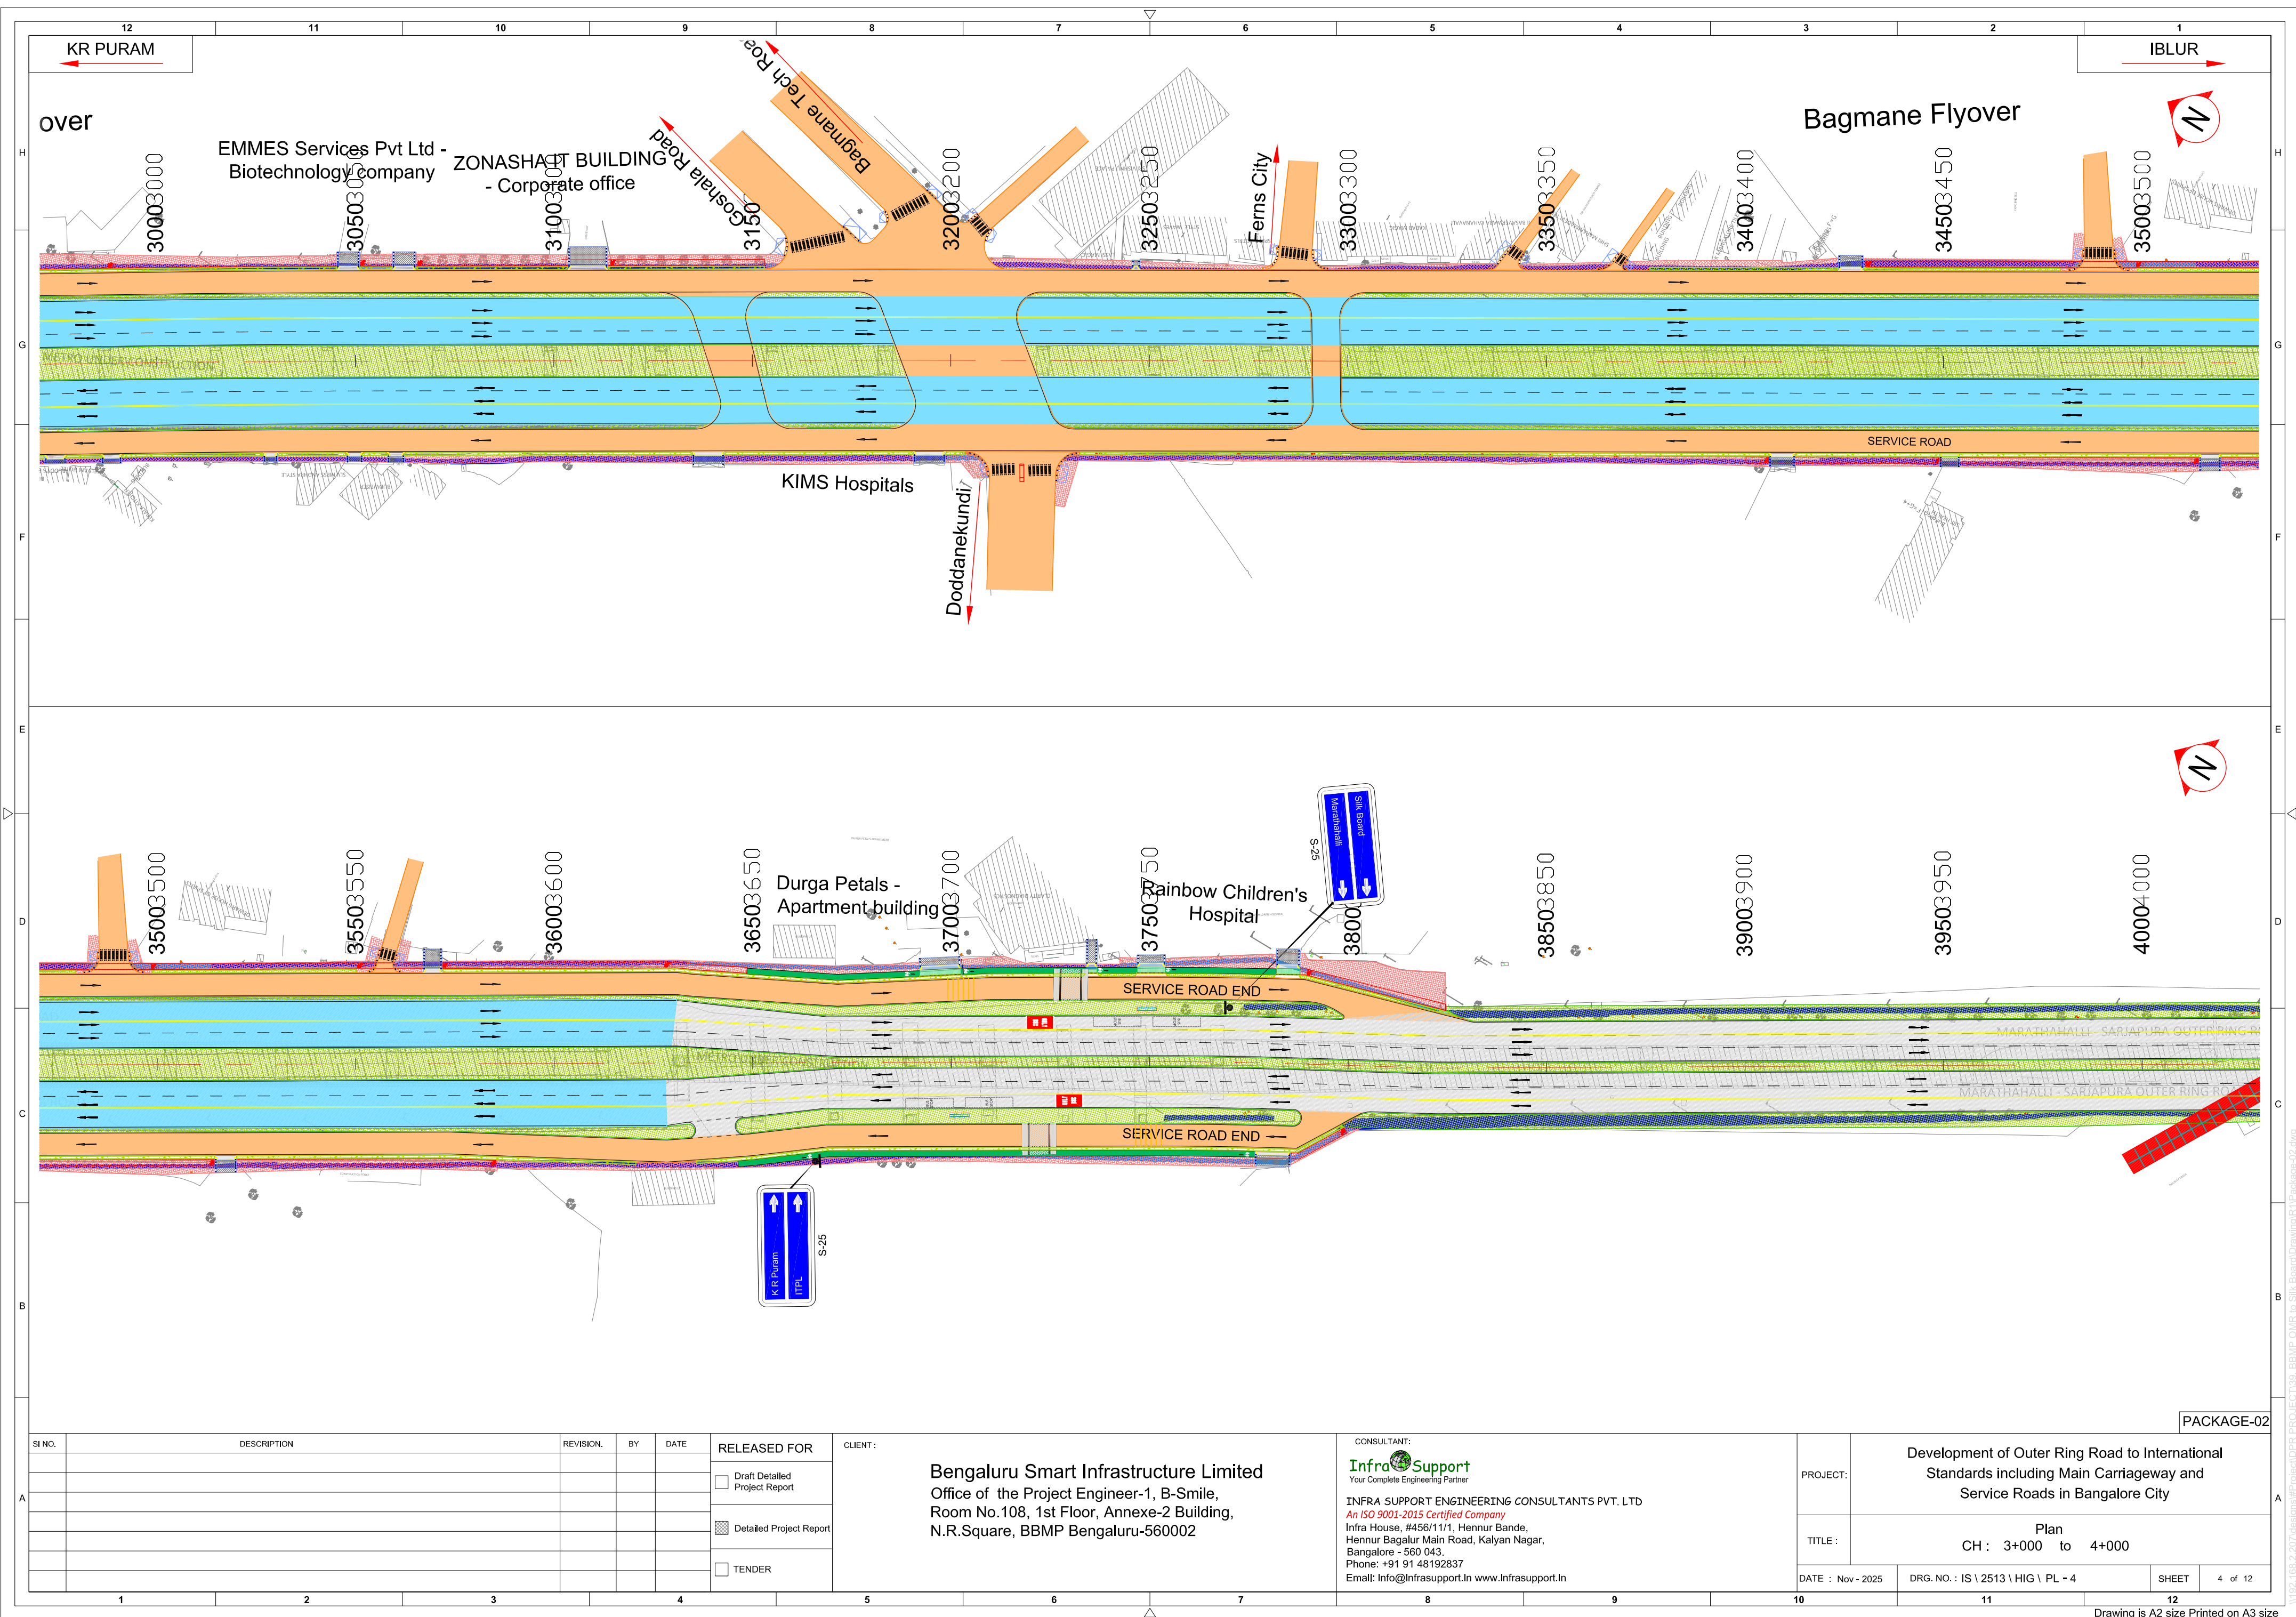


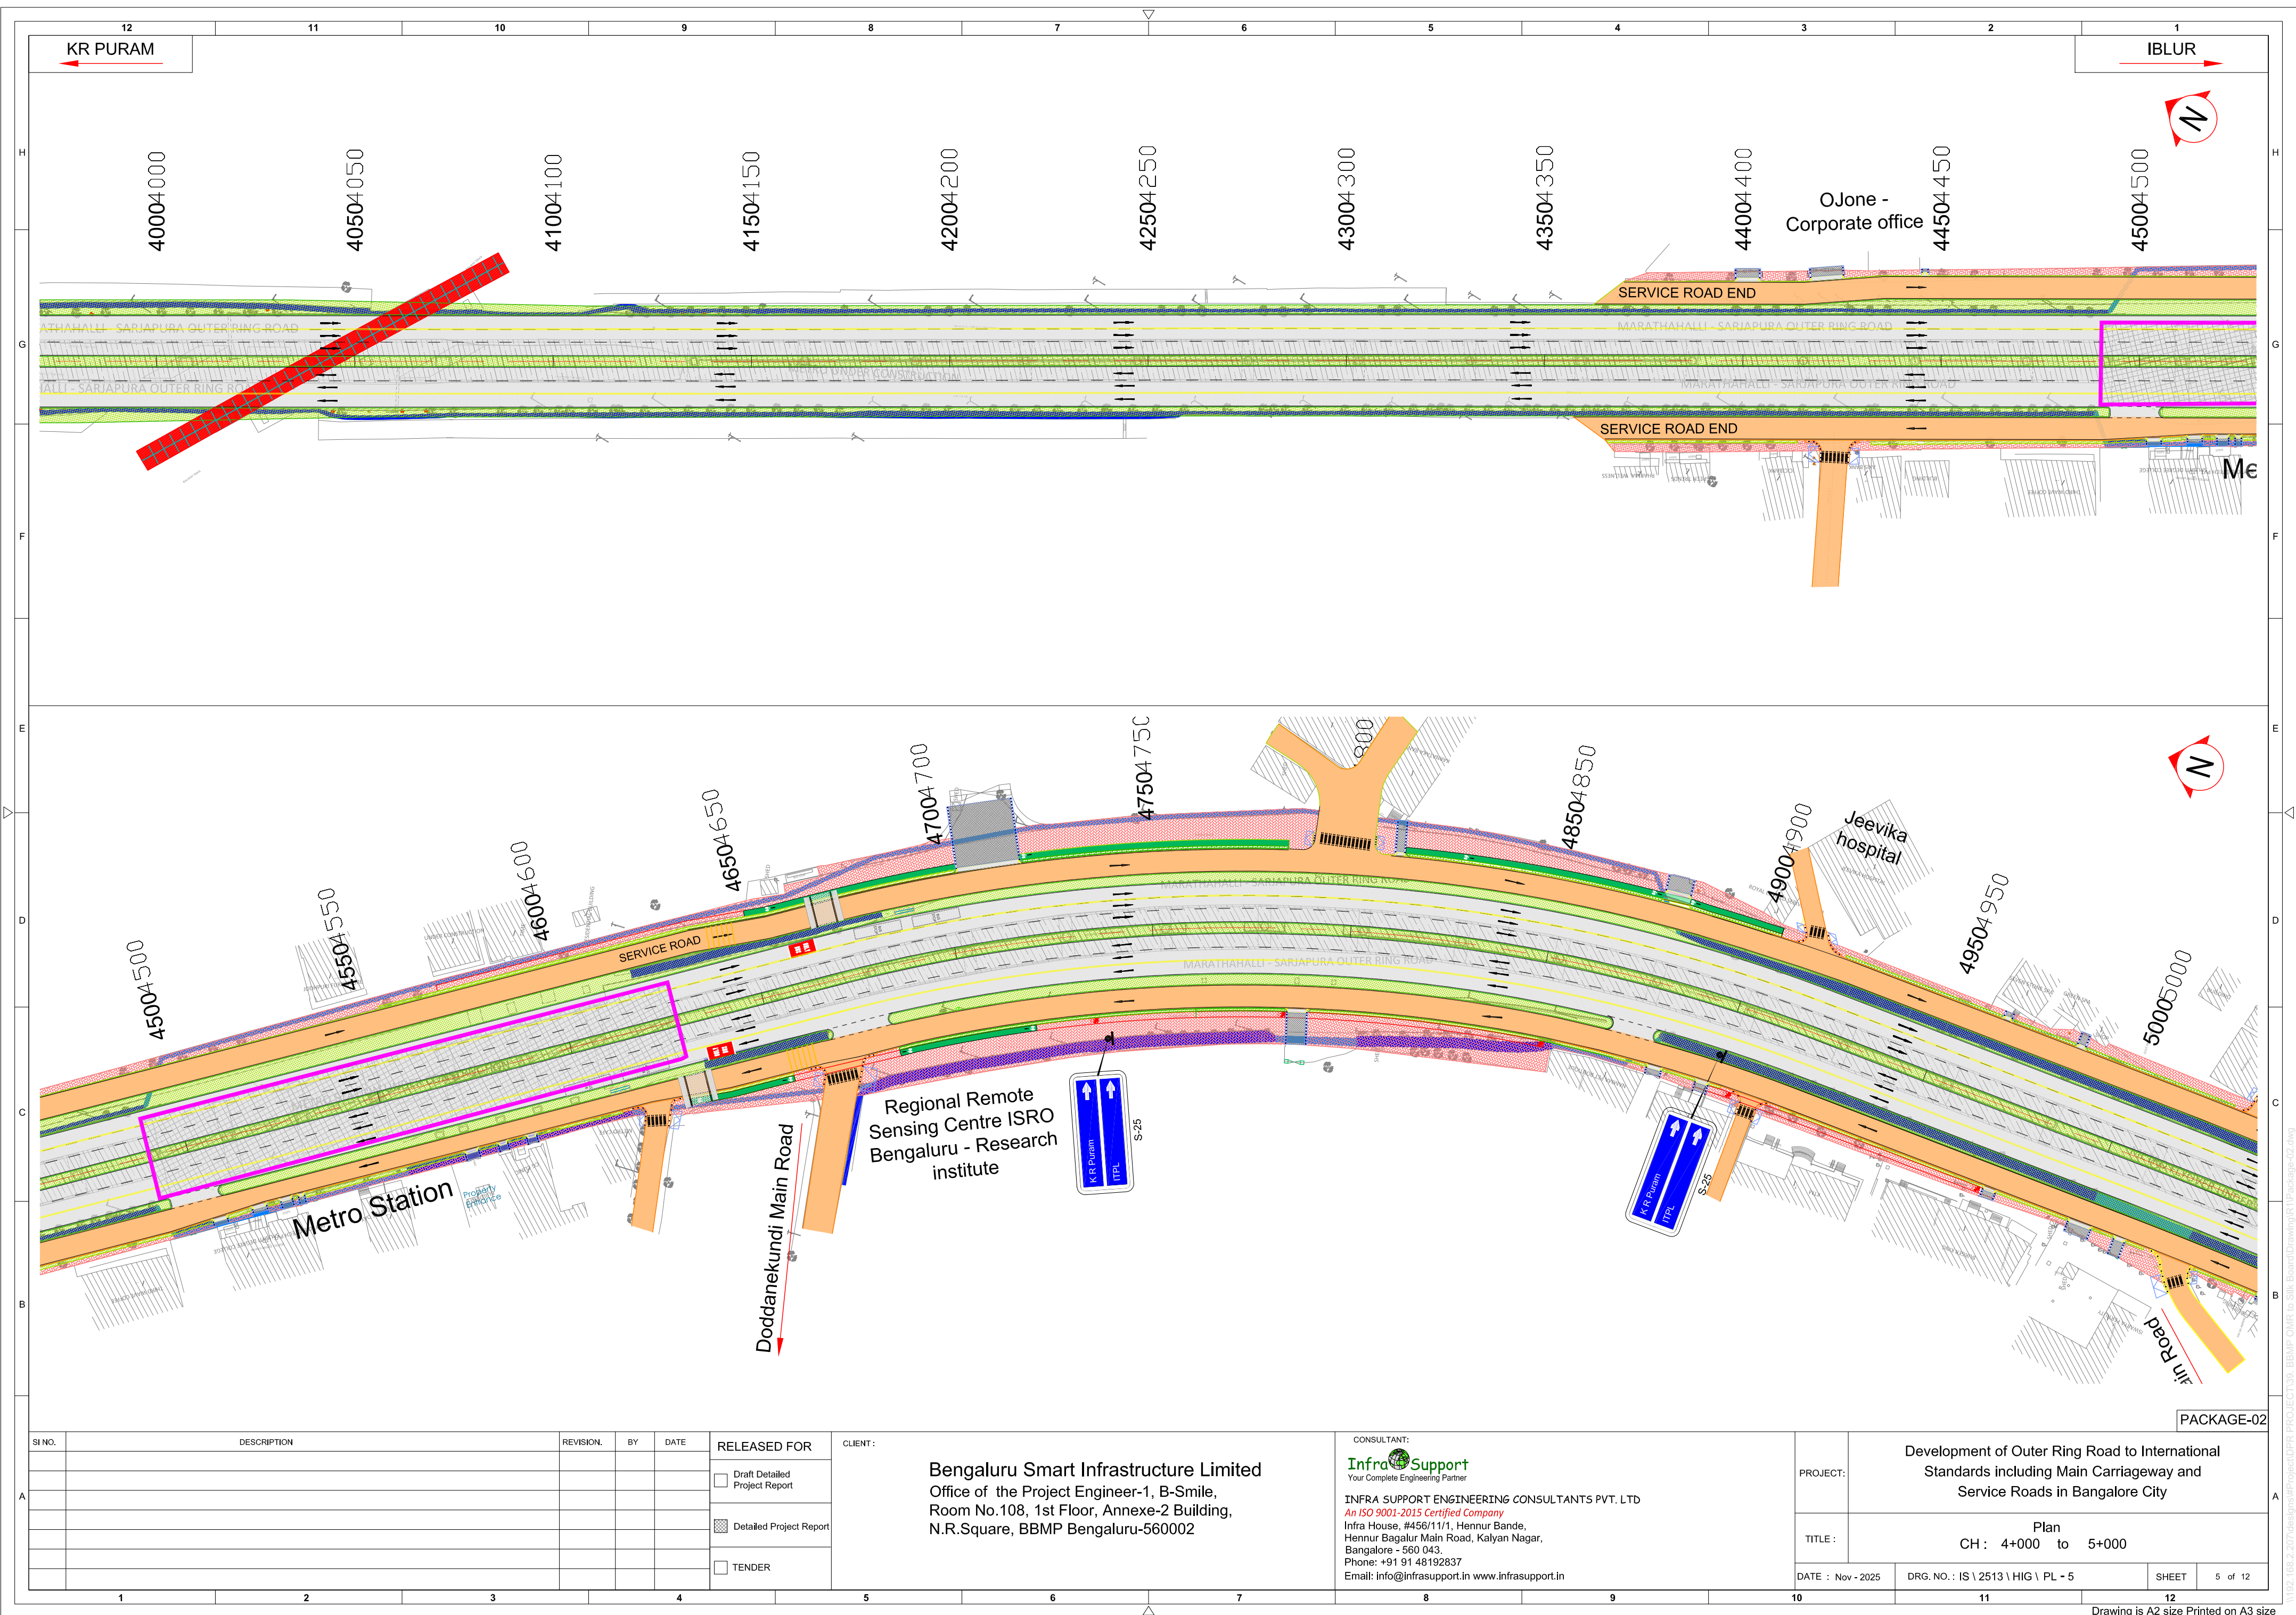


SI NO.	DESCRIPTION	REVISION.	BY	DATE	RELEASED FOR
A					<input type="checkbox"/> Draft Detailed Project Report
					<input checked="" type="checkbox"/> Detailed Project Report
					<input type="checkbox"/> TENDER

CLIENT :
Bengaluru Smart Infrastructure Limited
Office of the Project Engineer-1, B-Smile,
Room No.108, 1st Floor, Annexe-2 Building,
N.R.Square, BBMP Bengaluru-560002

CONSULTANT:
InfraSupport
Your Complete Engineering Partner
INFRA SUPPORT ENGINEERING CONSULTANTS PVT. LTD
An ISO 9001-2015 Certified Company
Infra House, #456/11/1, Hennur Bande,
Hennur Bagalur Main Road, Kalyan Nagar,
Bengaluru - 560 043.
Phone: +91 91 48192837
Email: info@infrasupport.in www.infrasupport.in

PROJECT:	Development of Outer Ring Road to International Standards including Main Carriageway and Service Roads in Bangalore City		
TITLE:	Plan CH : 4+000 to 5+000		
DATE : Nov - 2025	DRG. NO.: IS \ 2513 \ HIG \ PL - 5	SHEET	5 of 12

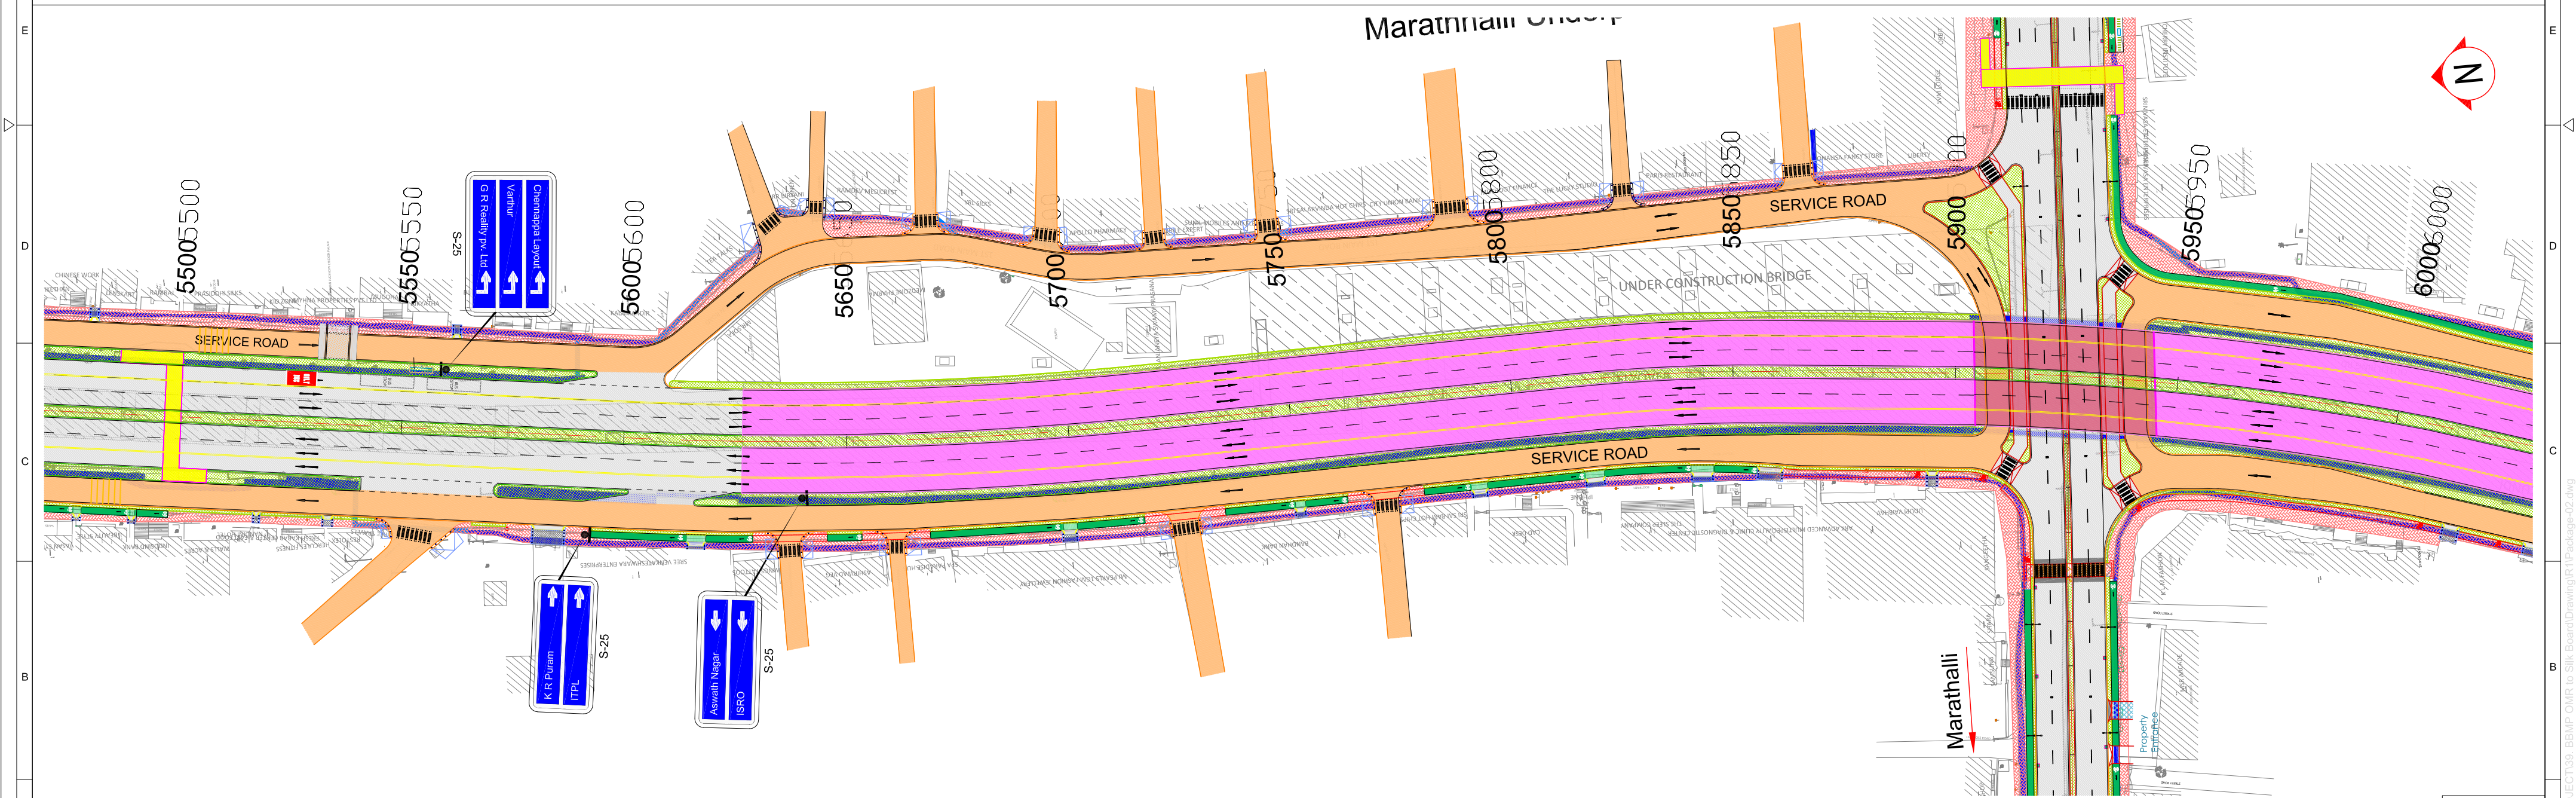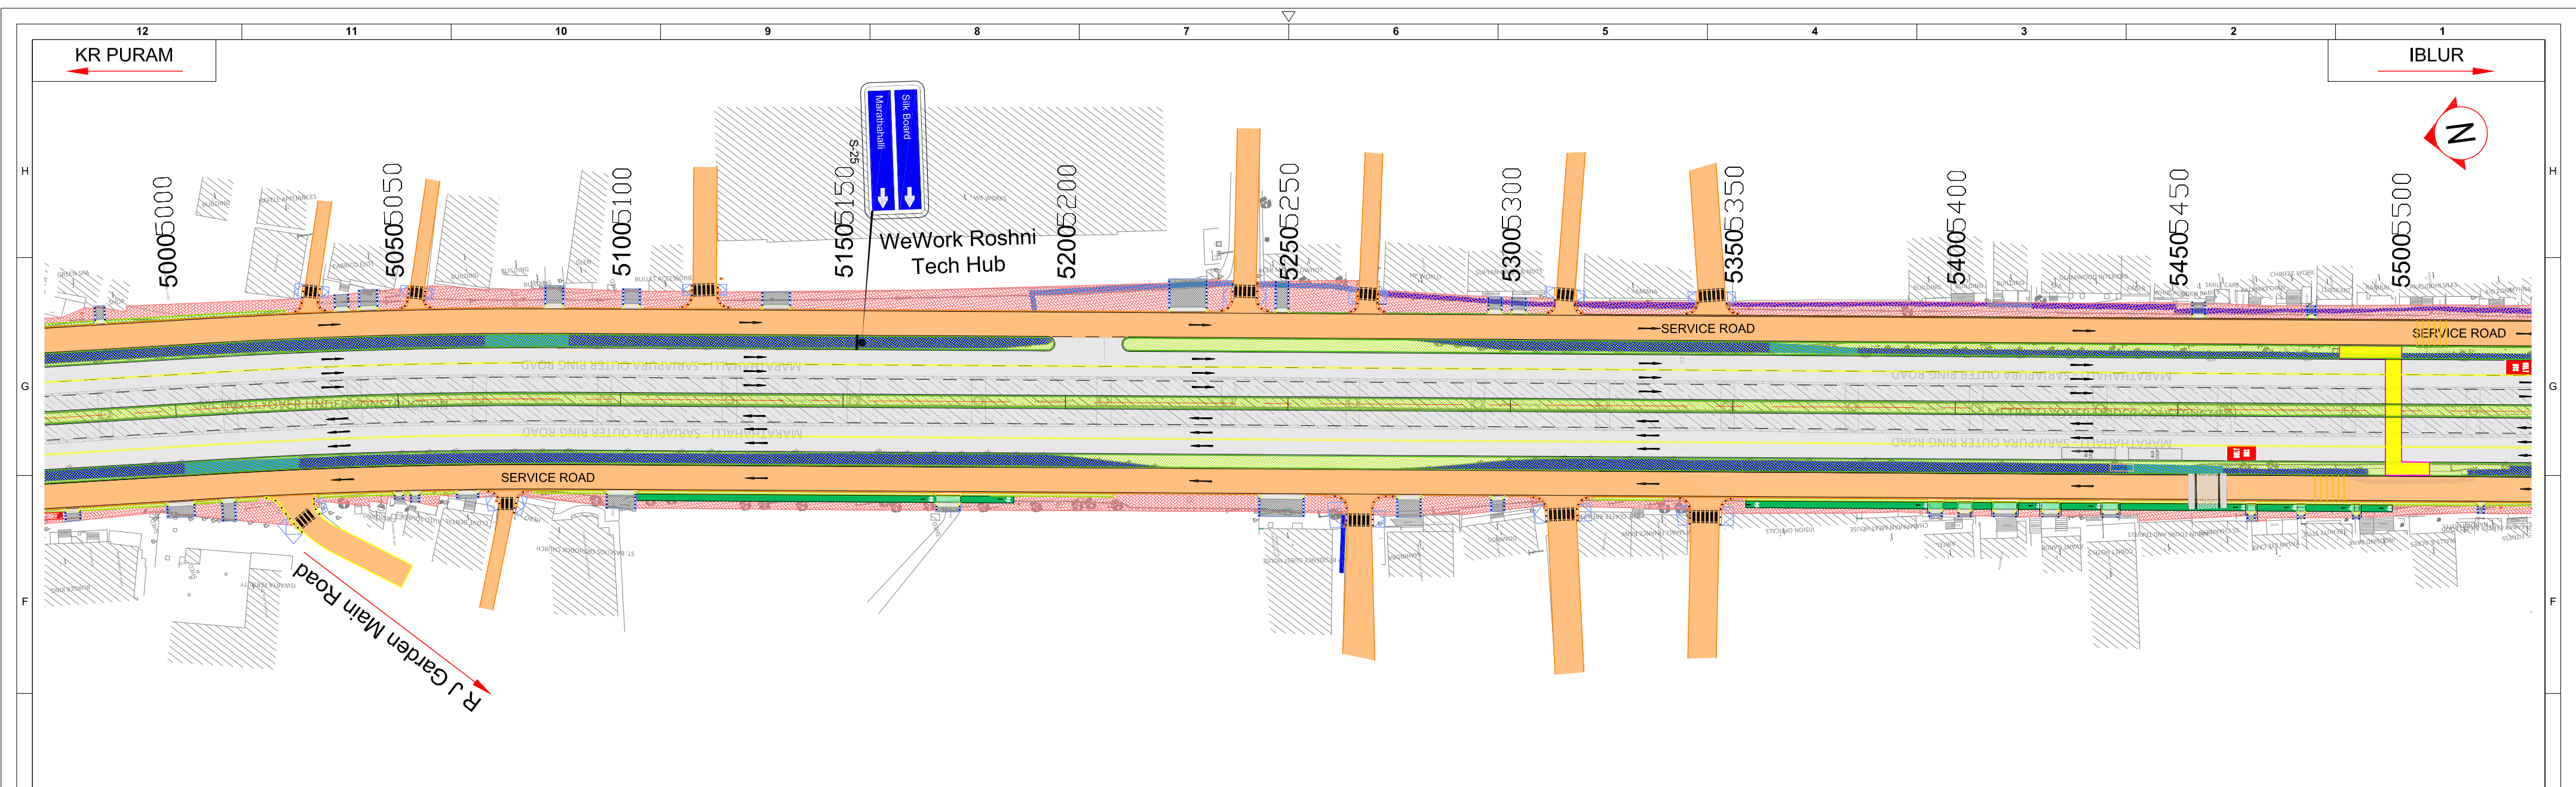

SINO.

DESCRIPTION

REVISION.

BY

DATE

RELEASED FOR

☐

Draft Detailed Project Report

☒

Detailed Project Report

☐

TENDER

CLIENT :

Bengaluru Smart Infrastructure Limited

Office of the Project Engineer-1, B-Smile,

Room No.108, 1st Floor, Annexe-2 Building,

N.R.Square, BBMP Bengaluru-560002

CONSULTANT:

InfraSupport

Your Complete Engineering Partner

INFRA SUPPORT ENGINEERING CONSULTANTS PVT. LTD

An ISO 9001-2015 Certified Company

Infra House, #456/11/1, Hennur Bande,

Hennur Bagalur Main Road, Kalyan Nagar,

Bangalore - 560 043.

Phone: +91 91 48192837

Email: Info@InfraSupport.In www.InfraSupport.In

PROJECT:

Development of Outer Ring Road to International Standards including Main Carriageway and Service Roads in Bangalore City

TITLE:

Plan
CH : 5+000 to 6+000

DATE : Nov - 2025

DRG. NO. : IS \ 2513 \ HIG \ PL - 6

SHEET

6 of 12

PACKAGE-02

1

2

3

4

5

6

7

8


9

10

11

12


Drawing is A2 size Printed on A3 size

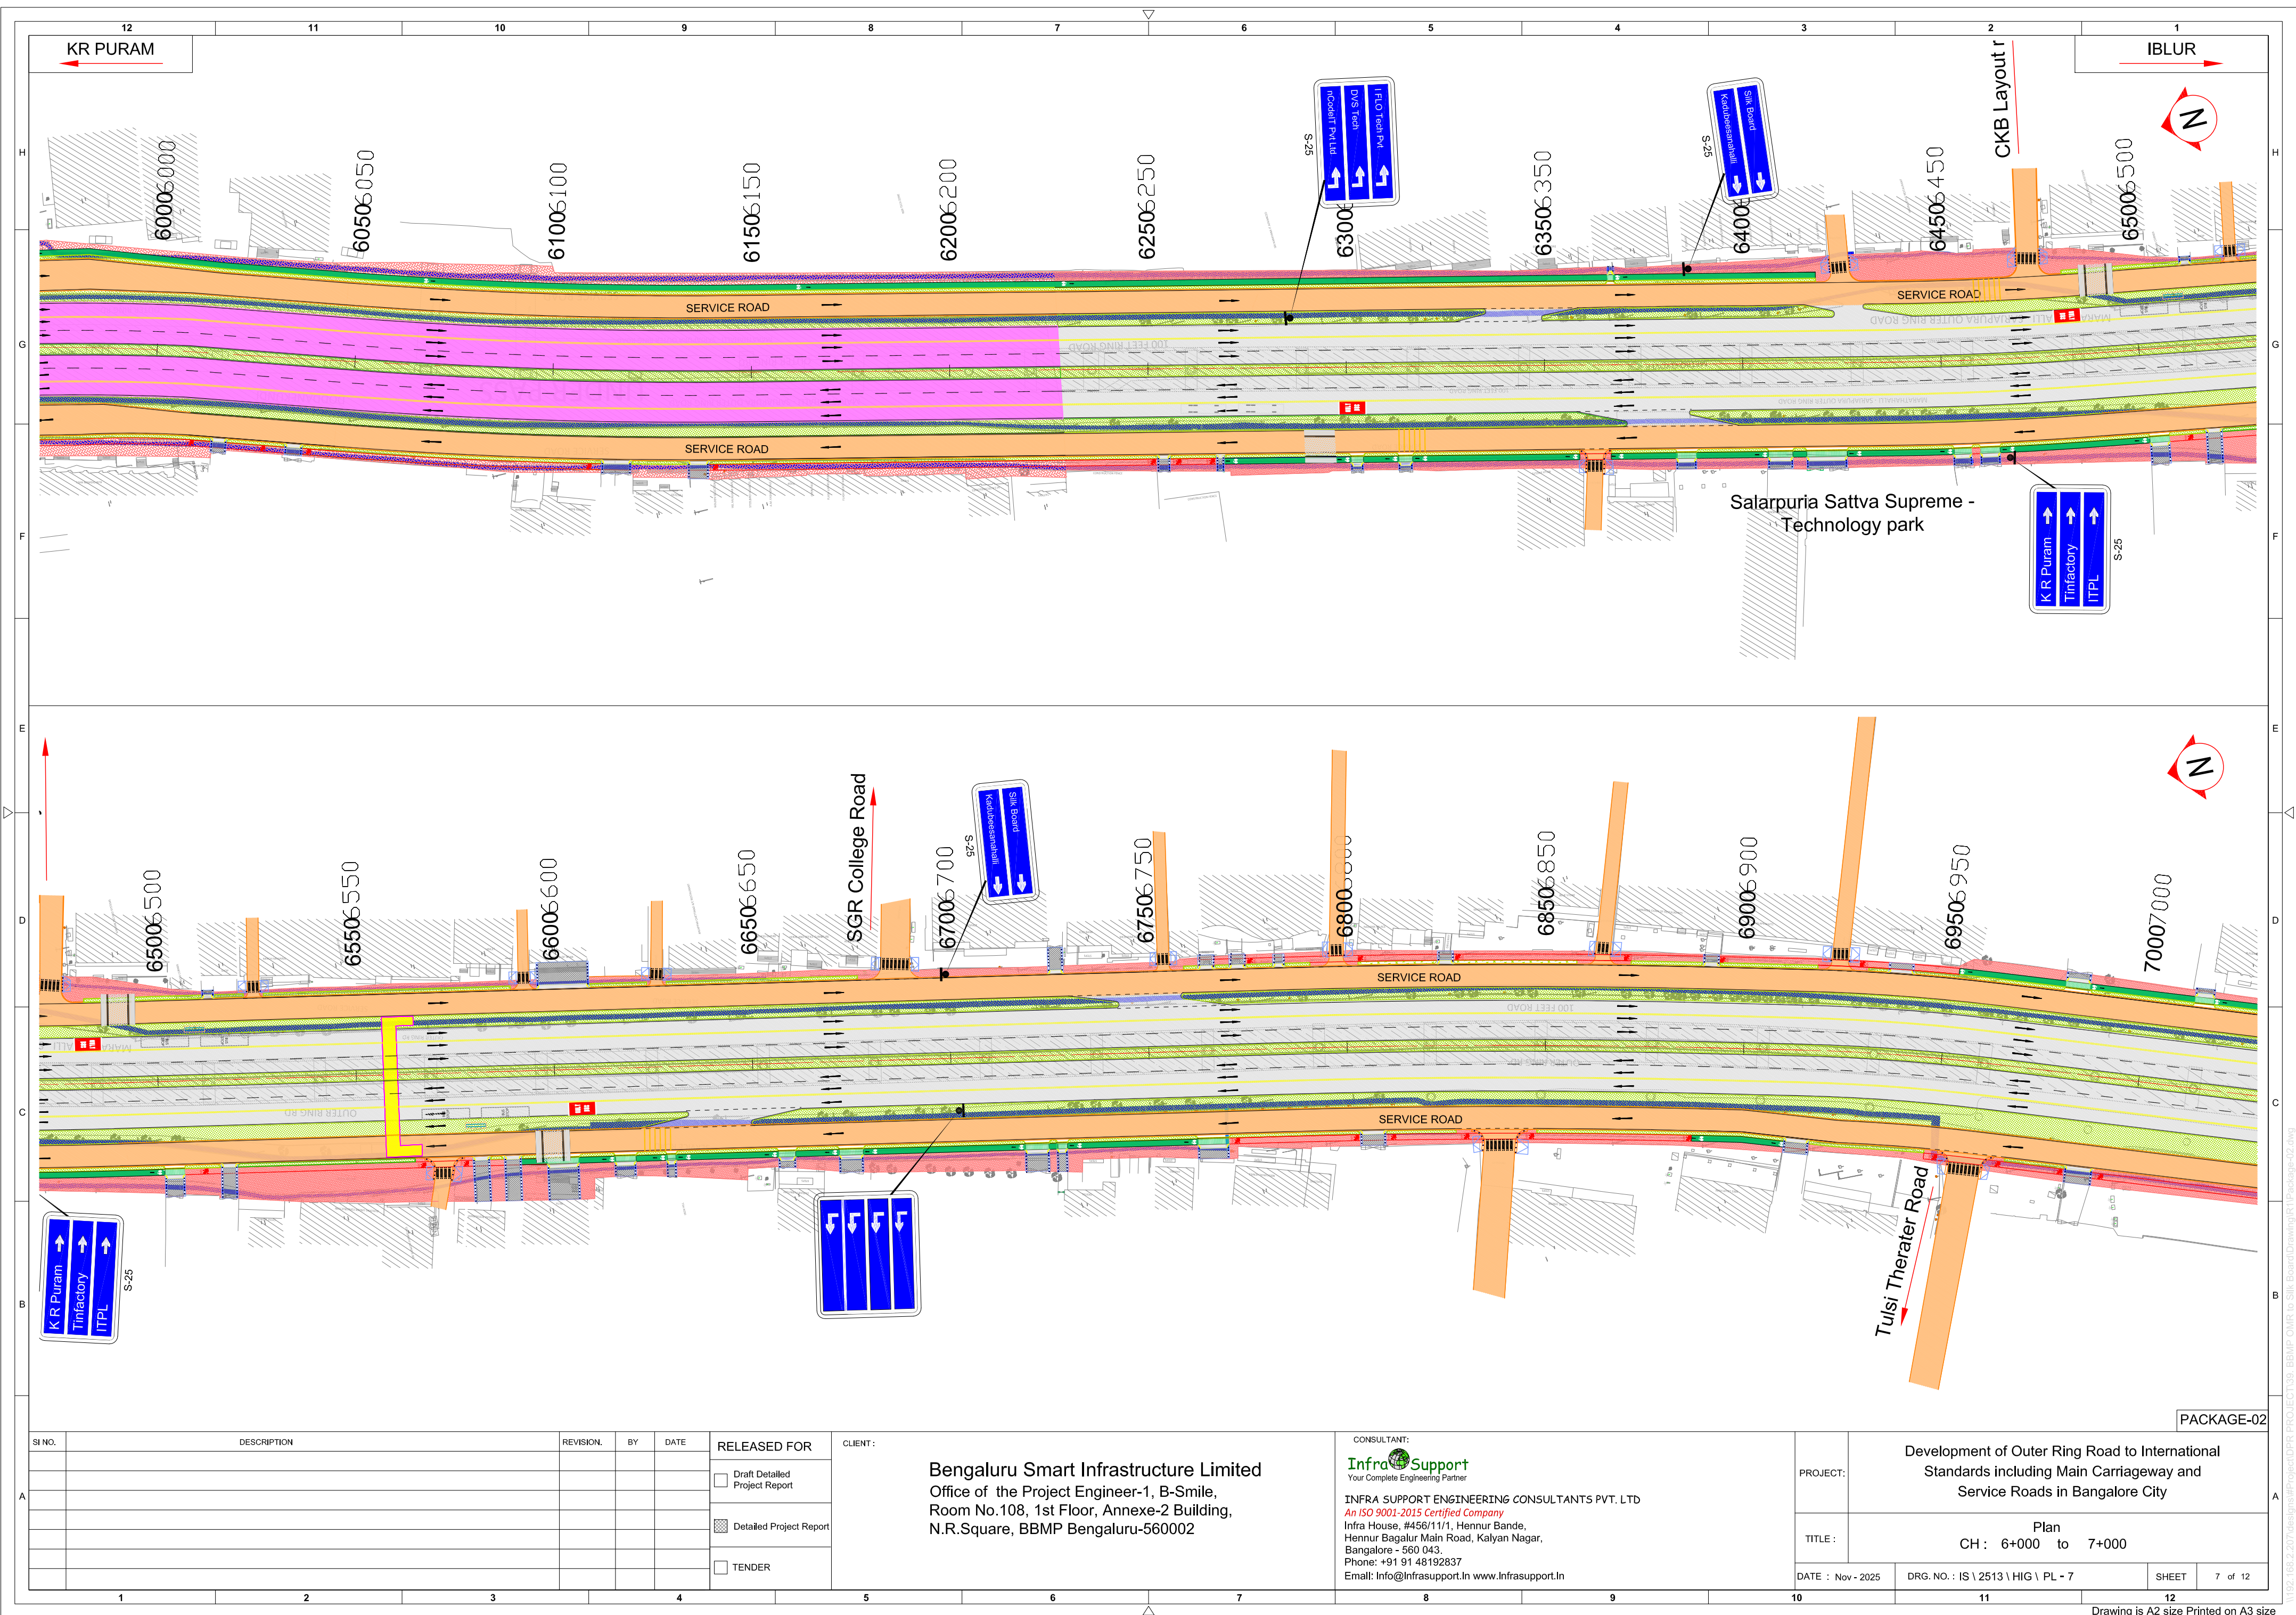


SI NO.	DESCRIPTION	REVISION.	BY	DATE	RELEASED FOR	CLIENT :	CONSULTANT:	PROJECT:	TITLE :	DATE :	DRG. NO. :	SHEET
A					<input type="checkbox"/> Draft Detailed Project Report <input checked="" type="checkbox"/> Detailed Project Report <input type="checkbox"/> TENDER	Bengaluru Smart Infrastructure Limited Office of the Project Engineer-1, B-Smile, Room No.108, 1st Floor, Annexe-2 Building, N.R.Square, BBMP Bengaluru-560002	INFRA SUPPORT ENGINEERING CONSULTANTS PVT. LTD An ISO 9001-2015 Certified Company Infra House, #456/11/1, Hennur Bande, Hennur Bagalur Main Road, Kalyan Nagar, Bangalore - 560 043. Phone: +91 91 48192837 Email: Info@InfraSupport.In www.InfraSupport.In	Development of Outer Ring Road to International Standards including Main Carriageway and Service Roads in Bangalore City	Plan CH : 6+000 to 7+000	Nov - 2025	IS \ 2513 \ HIG \ PL - 7	7 of 12




SI NO.	DESCRIPTION	REVISION.	BY	DATE	RELEASED FOR	CLIENT :	CONSULTANT:	PROJECT:	TITLE :	DATE :	DRG. NO. :	SHEET
A					<input type="checkbox"/> Draft Detailed Project Report <input checked="" type="checkbox"/> Detailed Project Report <input type="checkbox"/> TENDER	Bengaluru Smart Infrastructure Limited Office of the Project Engineer-1, B-Smile, Room No.108, 1st Floor, Annexe-2 Building, N.R.Square, BBMP Bengaluru-560002	InfraSupport Your Complete Engineering Partner INFRA SUPPORT ENGINEERING CONSULTANTS PVT. LTD An ISO 9001-2015 Certified Company Infra House, #456/11/1, Hennur Bande, Hennur Bagalur Main Road, Kalyan Nagar, Bangalore - 560 043. Phone: +91 91 48192837 Email: Info@InfraSupport.In www.InfraSupport.In	Development of Outer Ring Road to International Standards including Main Carriageway and Service Roads in Bangalore City	Plan CH : 7+000 to 8+000	Nov - 2025	IS \ 2513 \ HIG \ PL - 8	8 of 12

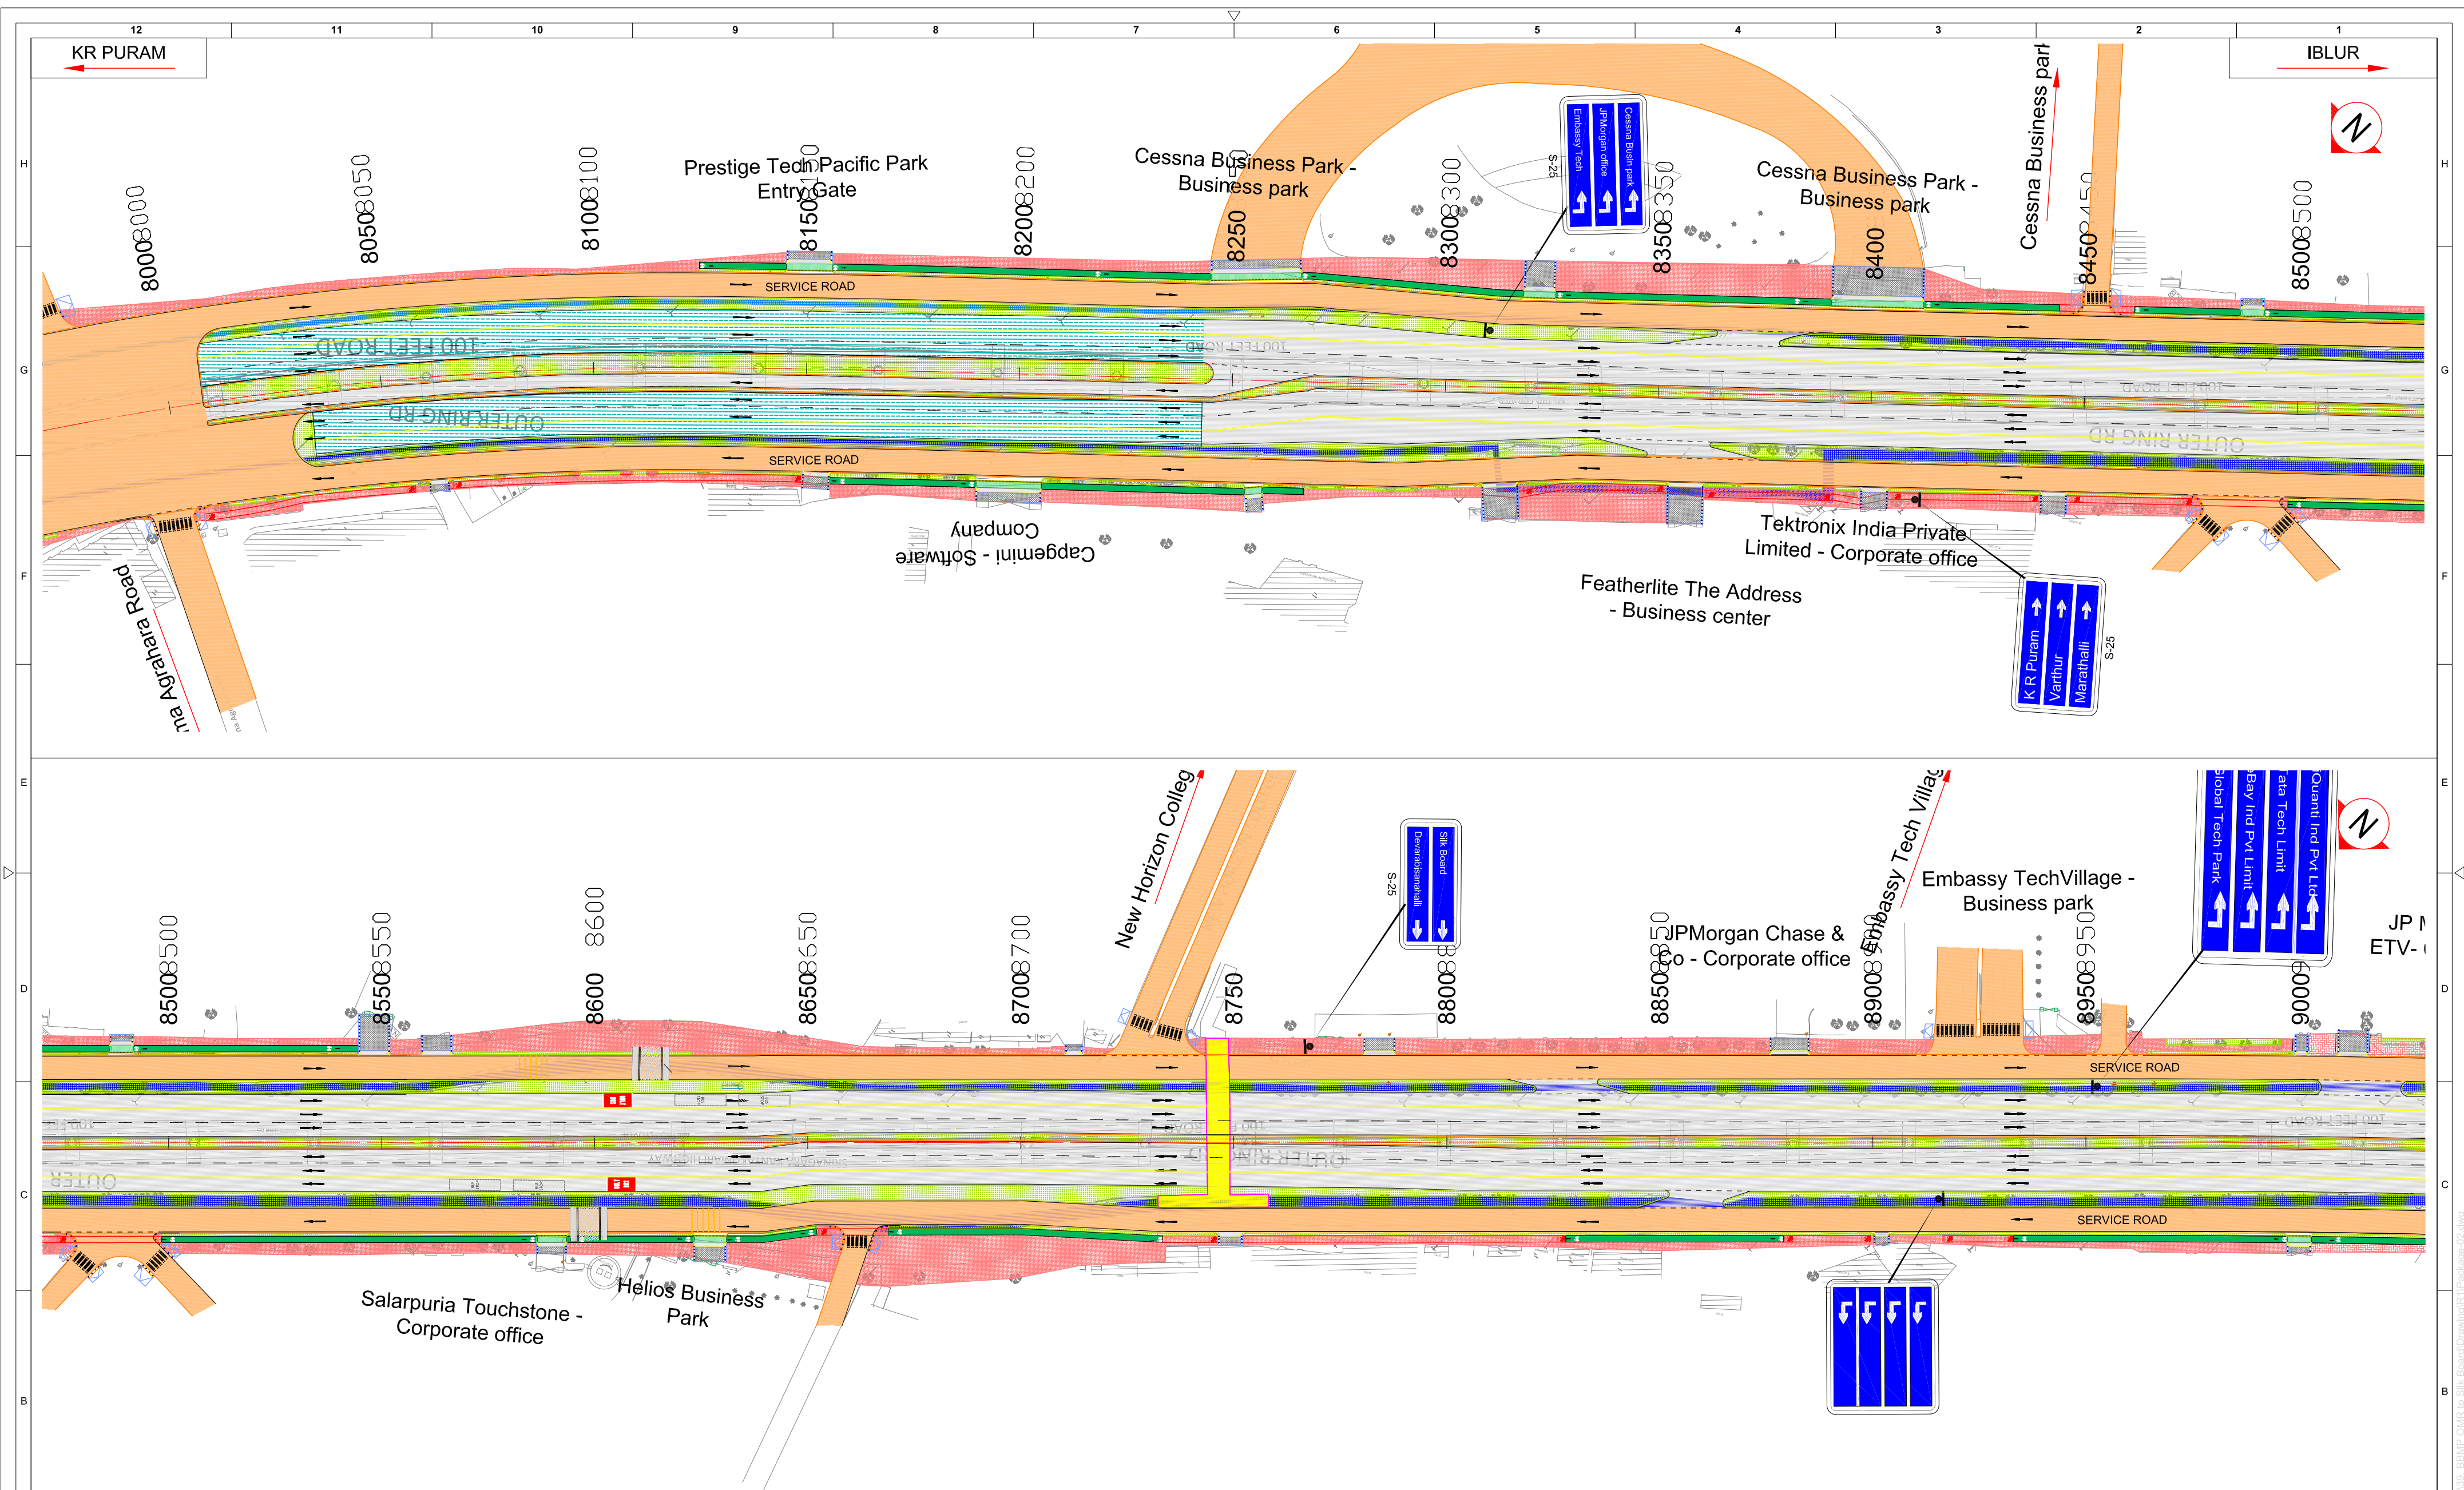

 												PACKAGE-02			
A	SI NO.	DESCRIPTION			REVISION.	BY	DATE	RELEASED FOR	CLIENT : Bengaluru Smart Infrastructure Limited Office of the Project Engineer-1, B-Smile, Room No.108, 1st Floor, Annexe-2 Building, N.R.Square, BBMP Bengaluru-560002	CONSULTANT:  Your Complete Engineering Partner INFRA SUPPORT ENGINEERING CONSULTANTS PVT. LTD An ISO 9001-2015 Certified Company Infra House, #456/11/1, Hennur Bande, Hennur Bagalur Main Road, Kalyan Nagar, Bangalore - 560 043. Phone: +91 91 48192837 Email: Info@InfraSupport.In www.InfraSupport.In	PROJECT:	Development of Outer Ring Road to International Standards including Main Carriageway and Service Roads in Bangalore City			
							<input type="checkbox"/> Draft Detailed Project Report	TITLE : Plan CH : 8+000 to 9+000							
							<input checked="" type="checkbox"/> Detailed Project Report								
							<input type="checkbox"/> TENDER								
	1	2	3	4	5	6	7	8	9	10	11	12			

Drawing is A2 size Printed on A3 size

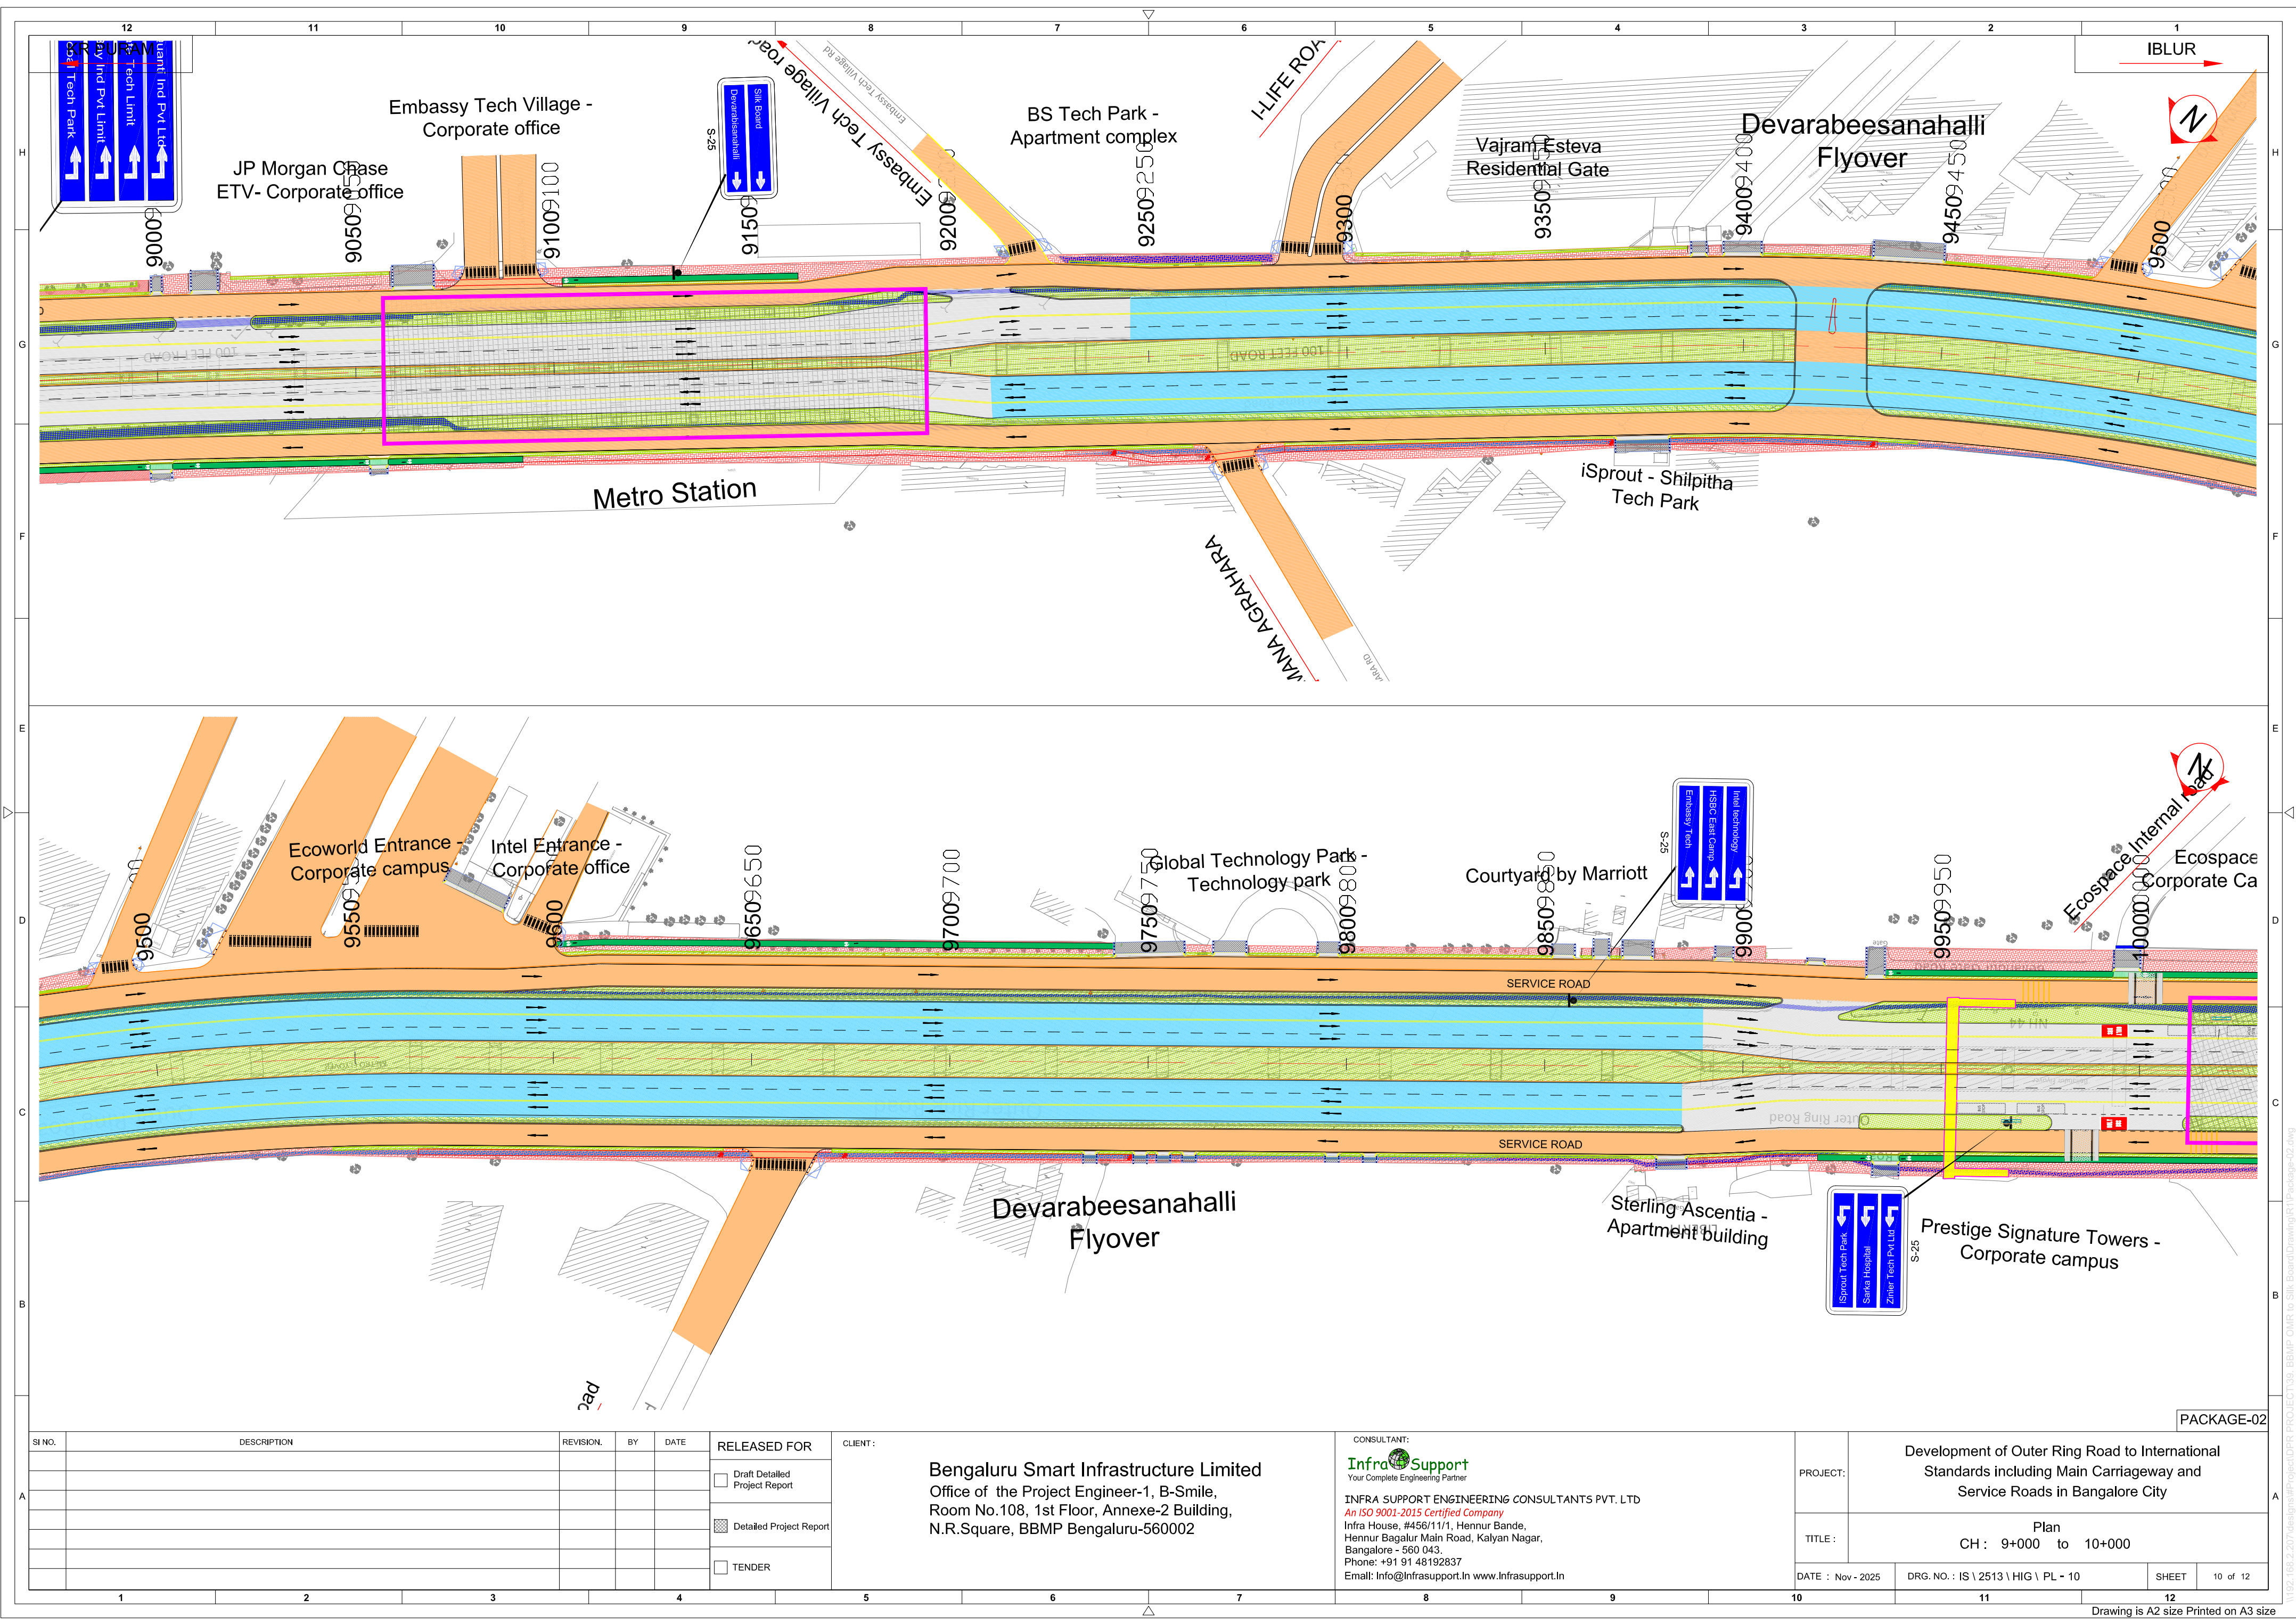

SI NO.				DESCRIPTION				REVISION.	BY	DATE	RELEASED FOR	CLIENT: Bengaluru Smart Infrastructure Limited Office of the Project Engineer-1, B-Smile, Room No.108, 1st Floor, Annexe-2 Building, N.R.Square, BBMP Bengaluru-560002	CONSULTANT: InfraSupport Your Complete Engineering Partner INFRA SUPPORT ENGINEERING CONSULTANTS PVT. LTD <i>An ISO 9001-2015 Certified Company</i> Infra House, #456/11/1, Hennur Bande, Hennur Bagalur Main Road, Kalyan Nagar, Bangalore - 560 043. Phone: +91 91 48192837 Email: Info@InfraSupport.In www.InfraSupport.In	PROJECT:		Development of Outer Ring Road to International Standards including Main Carriageway and Service Roads in Bangalore City	
A											<input type="checkbox"/> Draft Detailed Project Report			TITLE:		Plan CH : 9+000 to 10+000	
											<input checked="" type="checkbox"/> Detailed Project Report			DATE : Nov - 2025		DRG. NO. : IS \ 2513 \ HIG \ PL - 10	
											<input type="checkbox"/> TENDER			SHEET		10 of 12	

