
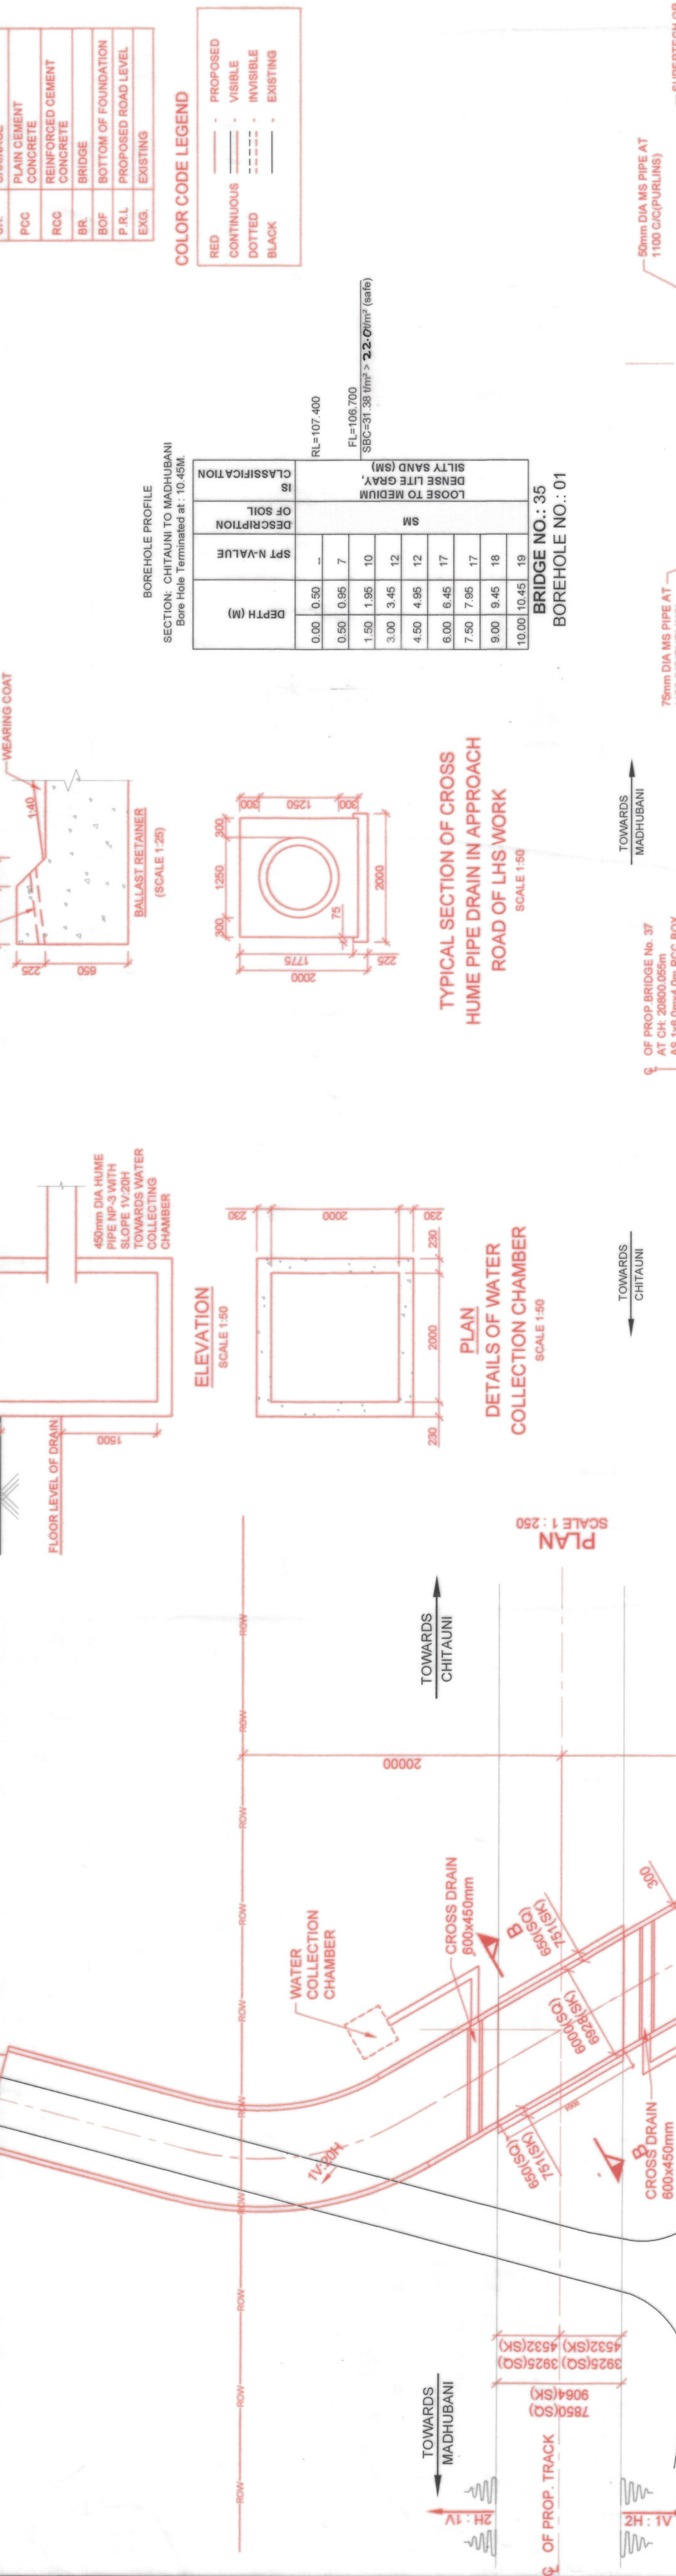




25T-AAXLE LOAD-2008	PANKAJ PANDEY PANKAJ PANDEY 120-24-4539 (PANKAJ PANDEY)	GE / CON / I/GKP DY. CE / CON. / P&D XEN / C / DESIGN XEN / CON / G/KP	(SANTU KANOKA) (SHAMBERA SINGH) (R.K. SINGH)
---------------------	--	---	--

TITLE : GENERAL ARRANGEMENT DRAWING FOR PROPOSED BR. NO. 37 (1X6.0MX4.0M) (RUB) KM 208-9	
BETWEEN STATION -CHITAJUNI-MADHUBANI	KM : 208-9 CH-: 20800.055M
TYPE OF MAP : GENERAL ARRANGEMENT DRAWING	
FILE NO. AAA42844/STR/BR. NO. 37/GAD/001	
CONSULTANT  anvee associates urban design & construction pvt. ltd.	
CE/CON / Plan No. B/RUB/CTE -TOI/ 775/16- 2025	SCALE AS SHOWN
Date 28.01/ 2025	SHEET




**DETAIL OF "U" SHAPE RCC APPROACHES**

SCALE 1:50

DY.

XEL

TIT	BET	TYPE	FILES	CO
Date	C/E	CHK BY	DRAWN	SSE/DES/CN/GKP <i>(Signature)</i> BILAL AHMAD

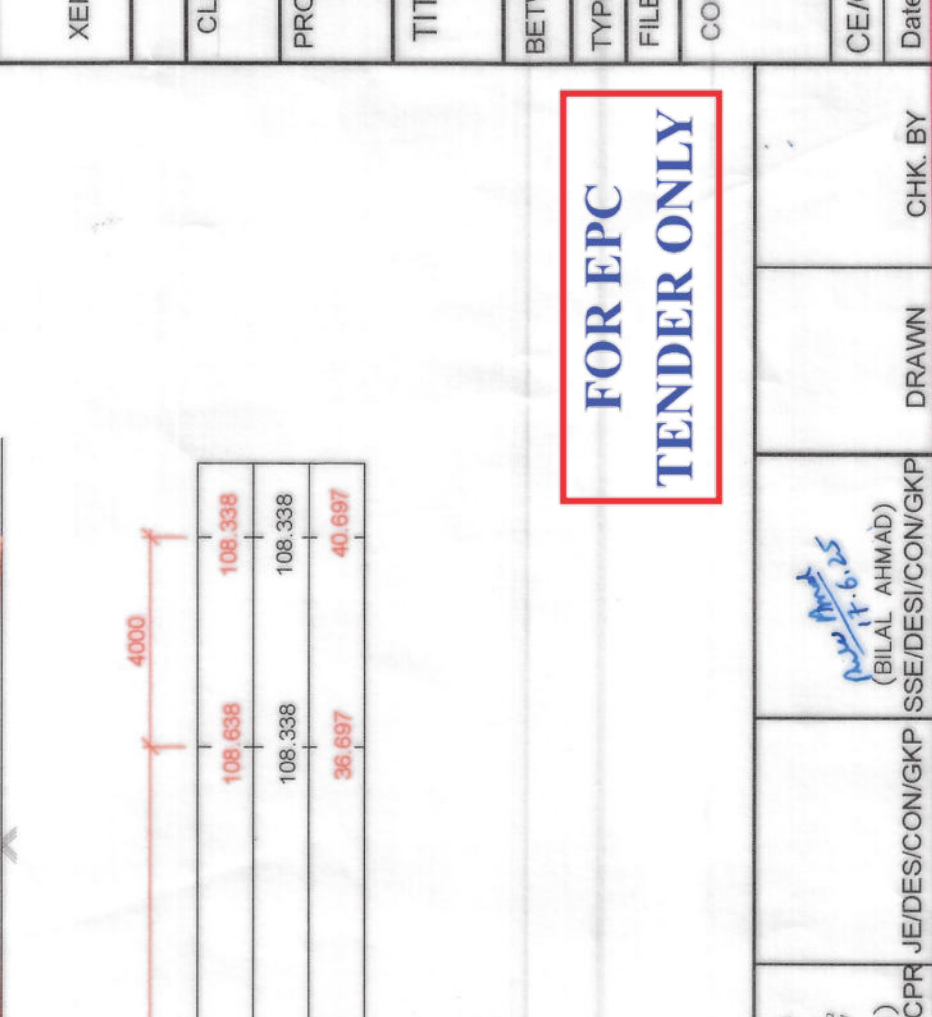


PGC LEVELING  
COURSE 100mm

TYPICAL



FL
FOUNDING LEVEL
100-300

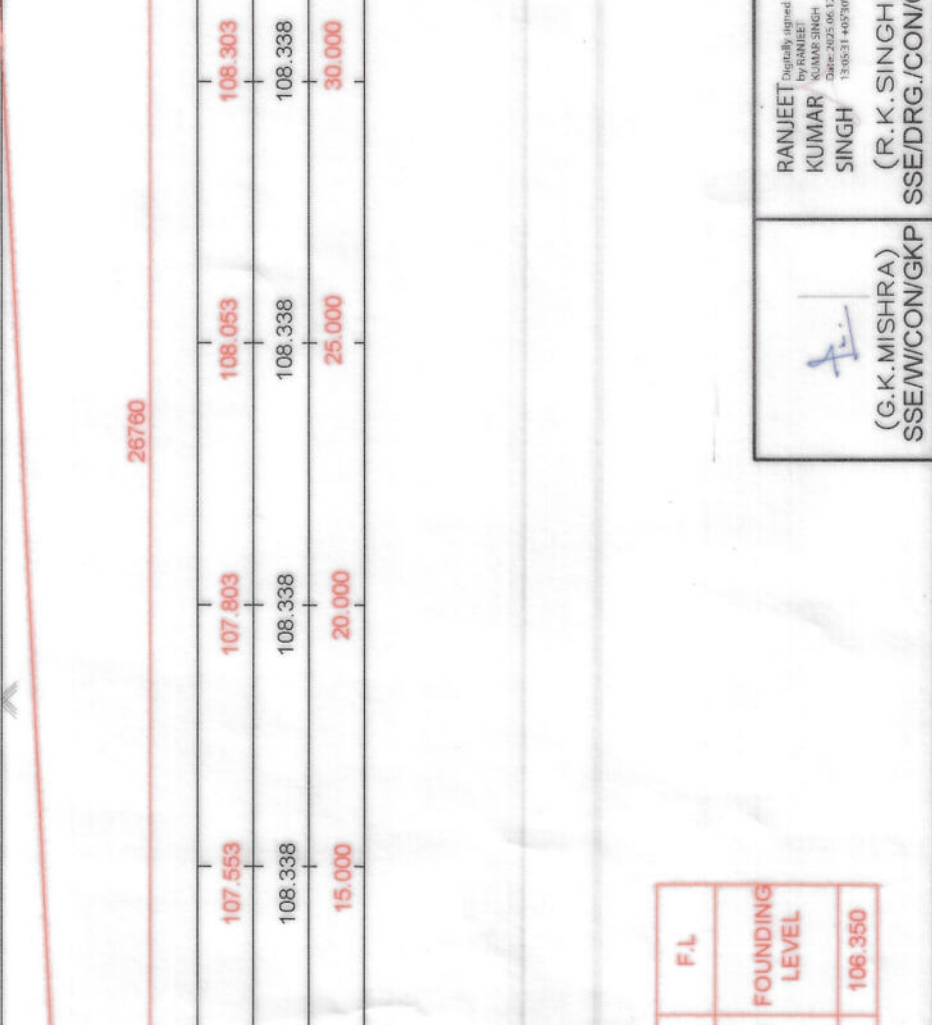


$Wt \approx 102.96$

GE	SIZE OF STRUCTURE	SKEW ANGLE DEGREE	R/L	F/L	G/L	P/L	FORMATIO N LEVEL	GROUND/LEVEL /EXISTING ROAD LEVEL	PROP ROAD LEVEL	107.300
255	126.004.0	30°	112.712	111.950	108.338					

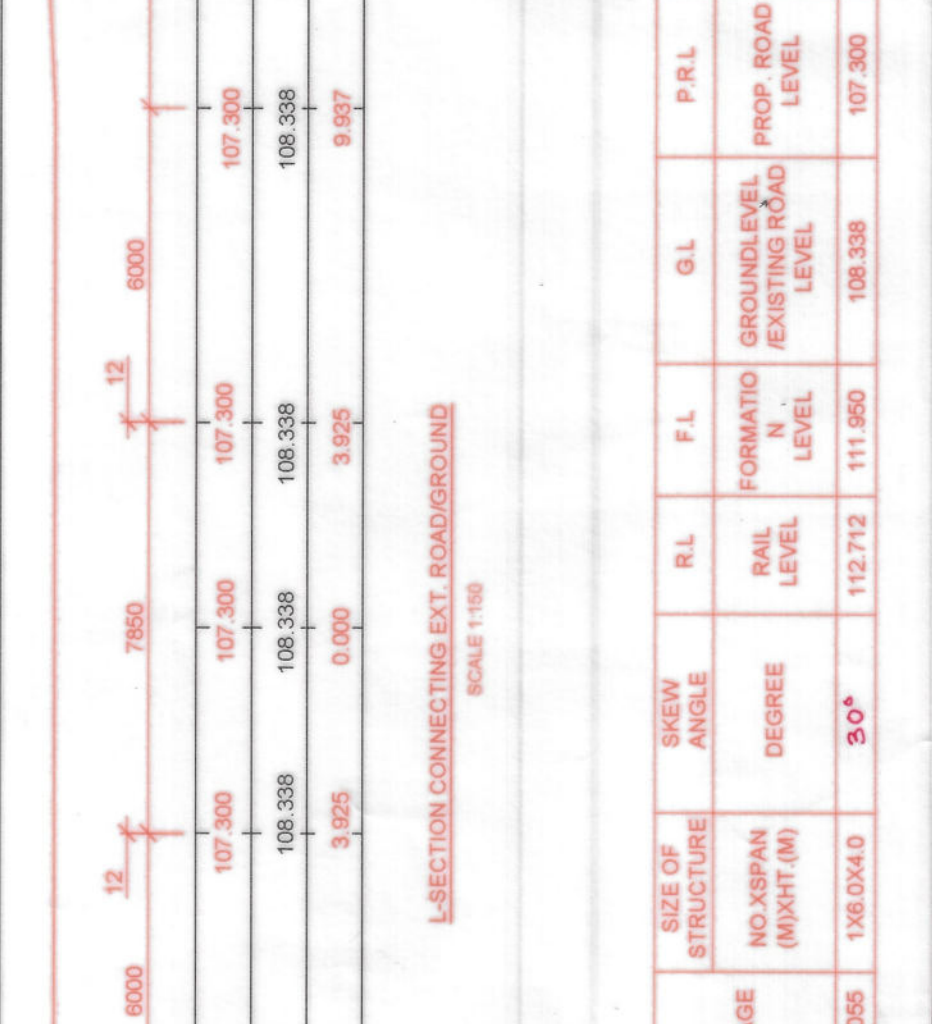

S NO.	BR.NO.	CHANA

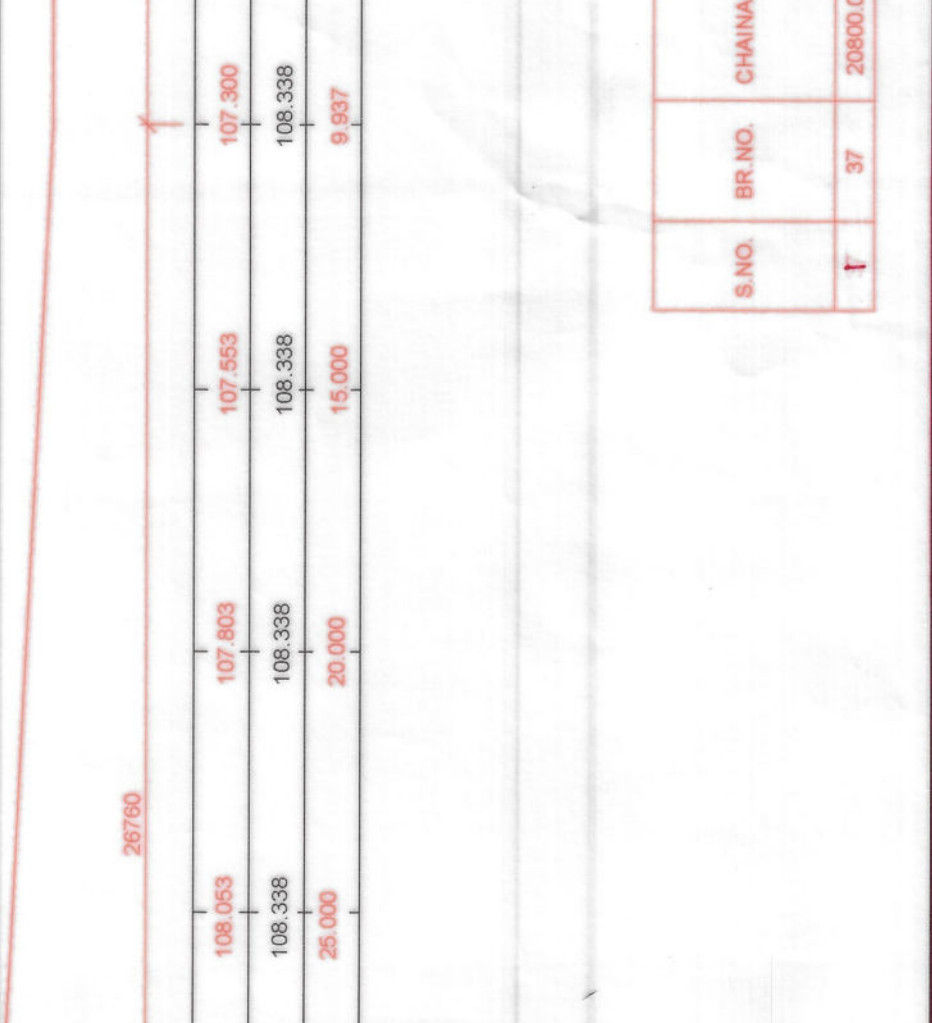



