


# GNPR-THV New BG Line

## Catch water Drain Cross section

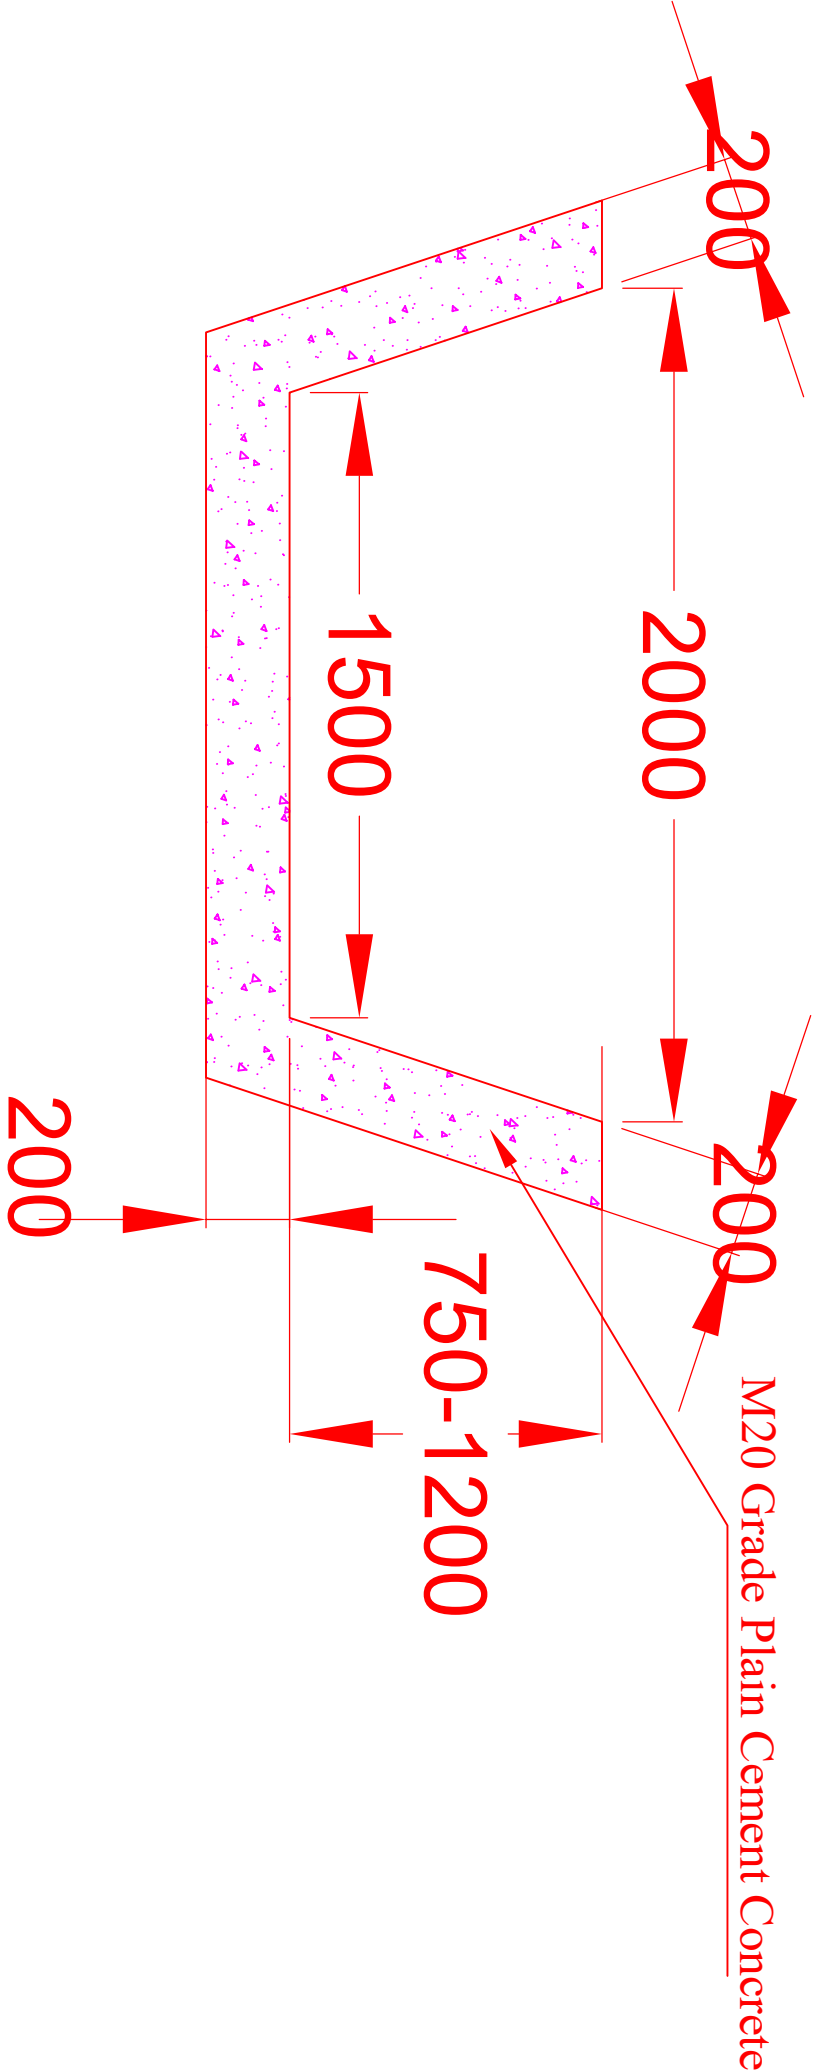

SIGNATURE BLOCK

CE-CON-II-VSKP

DY. CE/C/II/RGDA