



PANDRIPANI STATION
CH:-102000.00 M F/JYP
KM:-102.00 F/JYP

UP DN

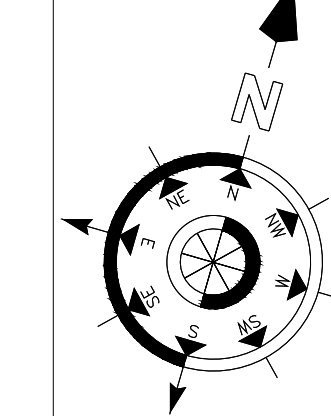

NOTES:

- ALL DIMENSIONS ARE IN METERS, CSB OF PANDRIPANI IS TAKEN AS CH+0.00 M.
- ALL THE PROPOSED POINTS ARE 1 IN 12 WITH THICK WEB SWITCH UNLESS OTHERWISE MENTIONED.
- TRACK STRUCTURE :-
 - i) TYPE OF RAIL-60 KG. (MAIN LINE)
 - ii) TYPE OF SLEEPER-60 KG PSC SLEEPERS (MAIN LINE)
 - iii) TYPE OF SLEEPER-52 KG PSC SLEEPERS (LOOP LINE)
 - iv) DENSITY OF SLEEPER-1660 NOS. PER KM (MAIN LINE)
 - v) DENSITY OF SLEEPER-1540 NOS. PER KM (LOOP LINE)
 - vi) BALLAST CUSHION-350 MM (MAIN LINE)
 - vii) BALLAST CUSHION-300 MM (LOOP LINE)
- TRACK & BRIDGE IS DESIGNED FOR 25 TONNE AXLE LOAD-2008
- NECESSARY PASSENGER AMENITIES AS PER RAILWAY BOARD GUIDELINES FOR E-CLASS STATION WILL BE PROVIDED.
- STATION BUILDING WILL BE DEVELOPED AS PER Rly. Bd Lr No 2024/1 & Trans cell/SOCC Dated 21.09.2024
- ALL GOODS SHED FACILITIES AS PER GUIDELINES OF RLY. BD. WILL BE PROVIDED AT PANDRIPANI.
- PLATFORM LENGTH PROVIDED AS PER RB LETTER NO 2013W-1(Genl./0/30/Pt-I) dated 25.02.2020.
- WIDTH OF PLATFORM PROVIDED AS PER ITEM 7(b)(ii)-CHAPTER-II OF IRSD.
- ALL ELECTRIFICATION WORK INCLUDING OHE WILL BE DONE ELECTRICAL/CON.

 

Signature block	
CPDE/BBS	
CTPM/BBS	
CSTE/PROJECT/BBS	
CSTE-CR-BBS	
CEE/C/BBS	
DRM/WAT	
CPM/IVSKP	
SRDENCOWAT	
SRDSTEWAT	DEEPTANSHU SHARMA Digitally signed by DEEPTANSHU SHARMA Date: 2025.09.11 12:37:14 +05'30'
SRDOWAT	
SRDEE/TRD/WAT	KAPALA PAVANKUMAR Digitally signed by KAPALA PAVANKUMAR Date: 2025.10.08 03:30:08 +05'30'
SRDOWAT	PRAVEEN BHATTI Digitally signed by PRAVEEN BHATTI Date: 2025.09.19 06:16:53 +05'30'
SRDCE/GWAT	MUCHERLA SURYA NARAYANA MURTY Digitally signed by MUCHERLA SURYA NARAYANA MURTY Date: 2025.09.19 06:16:53 +05'30'
SRDENVEST/WAT	RAMA NARASIMHACHARI PATNALA Digitally signed by RAMA NARASIMHACHARI PATNALA Date: 2025.09.11 12:22:29 +05'30'
DYCECK/KRP	B SRINIVASA RAO Digitally signed by B SRINIVASA RAO Date: 2025.09.11 12:22:29 +05'30'
DYCEE/CVSKP	DUNDI KANAKA RAJU Digitally signed by DUNDI KANAKA RAJU Date: 2025.09.11 12:22:29 +05'30'
DYCECK/KRP	BAURI BANDHU MOHARANA Digitally signed by BAURI BANDHU MOHARANA Date: 2025.09.14 07:46:57 +05'30'

EAST COAST RAILWAY
(CONSTRUCTION)

DIVISION: WALTAIR

PROJECT: JEYPORE-MALKANGIRI NEW LINE PROJECT
FINAL LOCATION SURVEY
FROM KM 33.00 TO KM 125.00

TITLE: ESP OF PROPOSED PANDRIPANI STATION
AT CH:-102.00 KM F/JYP

CONSULTANT: M/s SATRA SERVICES AND SOLUTIONS PVT. LTD.
Corporate Office : 401, Capital Park, Image Garden Lane,
Hitech City, Madhapur, Hyderabad,
Telangana - 500 081, India.

Prepared By: M/s ODRA ASSOCIATES PVT. LTD.
Corporate Office : Plot No. 5841, Chakrasani, Near Mangla Mandir,
Post - Manchewar, Manchewar Road, Bhubaneswar,
Khurda, Odisha, India - 751018
Email: odraassociates@gmail.com / info@odraassociates.com
Ph: 9943688170, 96762-295215