


4 UNIT PLAN



TYPICAL FLOOR PLAN

SCHEDULE OF DOOR & WINDOWS					
S.NO	TYPE	SIZE	SILL LVL	LINTEL LVL	HEIGHT (MM)
1	D	1100 X 2100	00	2100	2100
2	D1	750 X 2100	00	2100	2100
3	D2	1000 X 2100	00	2100	2100
4	D3	750 X 2100	00	2100	2100
5	D4	900 X 2000	100	2100	2000
6	D5	1200 X 2100	00	2100	2100
7	SD1	1300 X 2100	00	2100	2100
8	FCD	1600 X 2100	00	2100	2100
9	FCD1	900 X 2000	100	2100	2000
10	FCD2	1300 X 2100	00	2100	2100
11	W1	900 X 1050	1050	2100	1050
12	W2	1200 X 1200	900	2100	1200
13	W3	2000 X 1200	900	2100	1200
14	V1	600 X 600	1900	2100	600

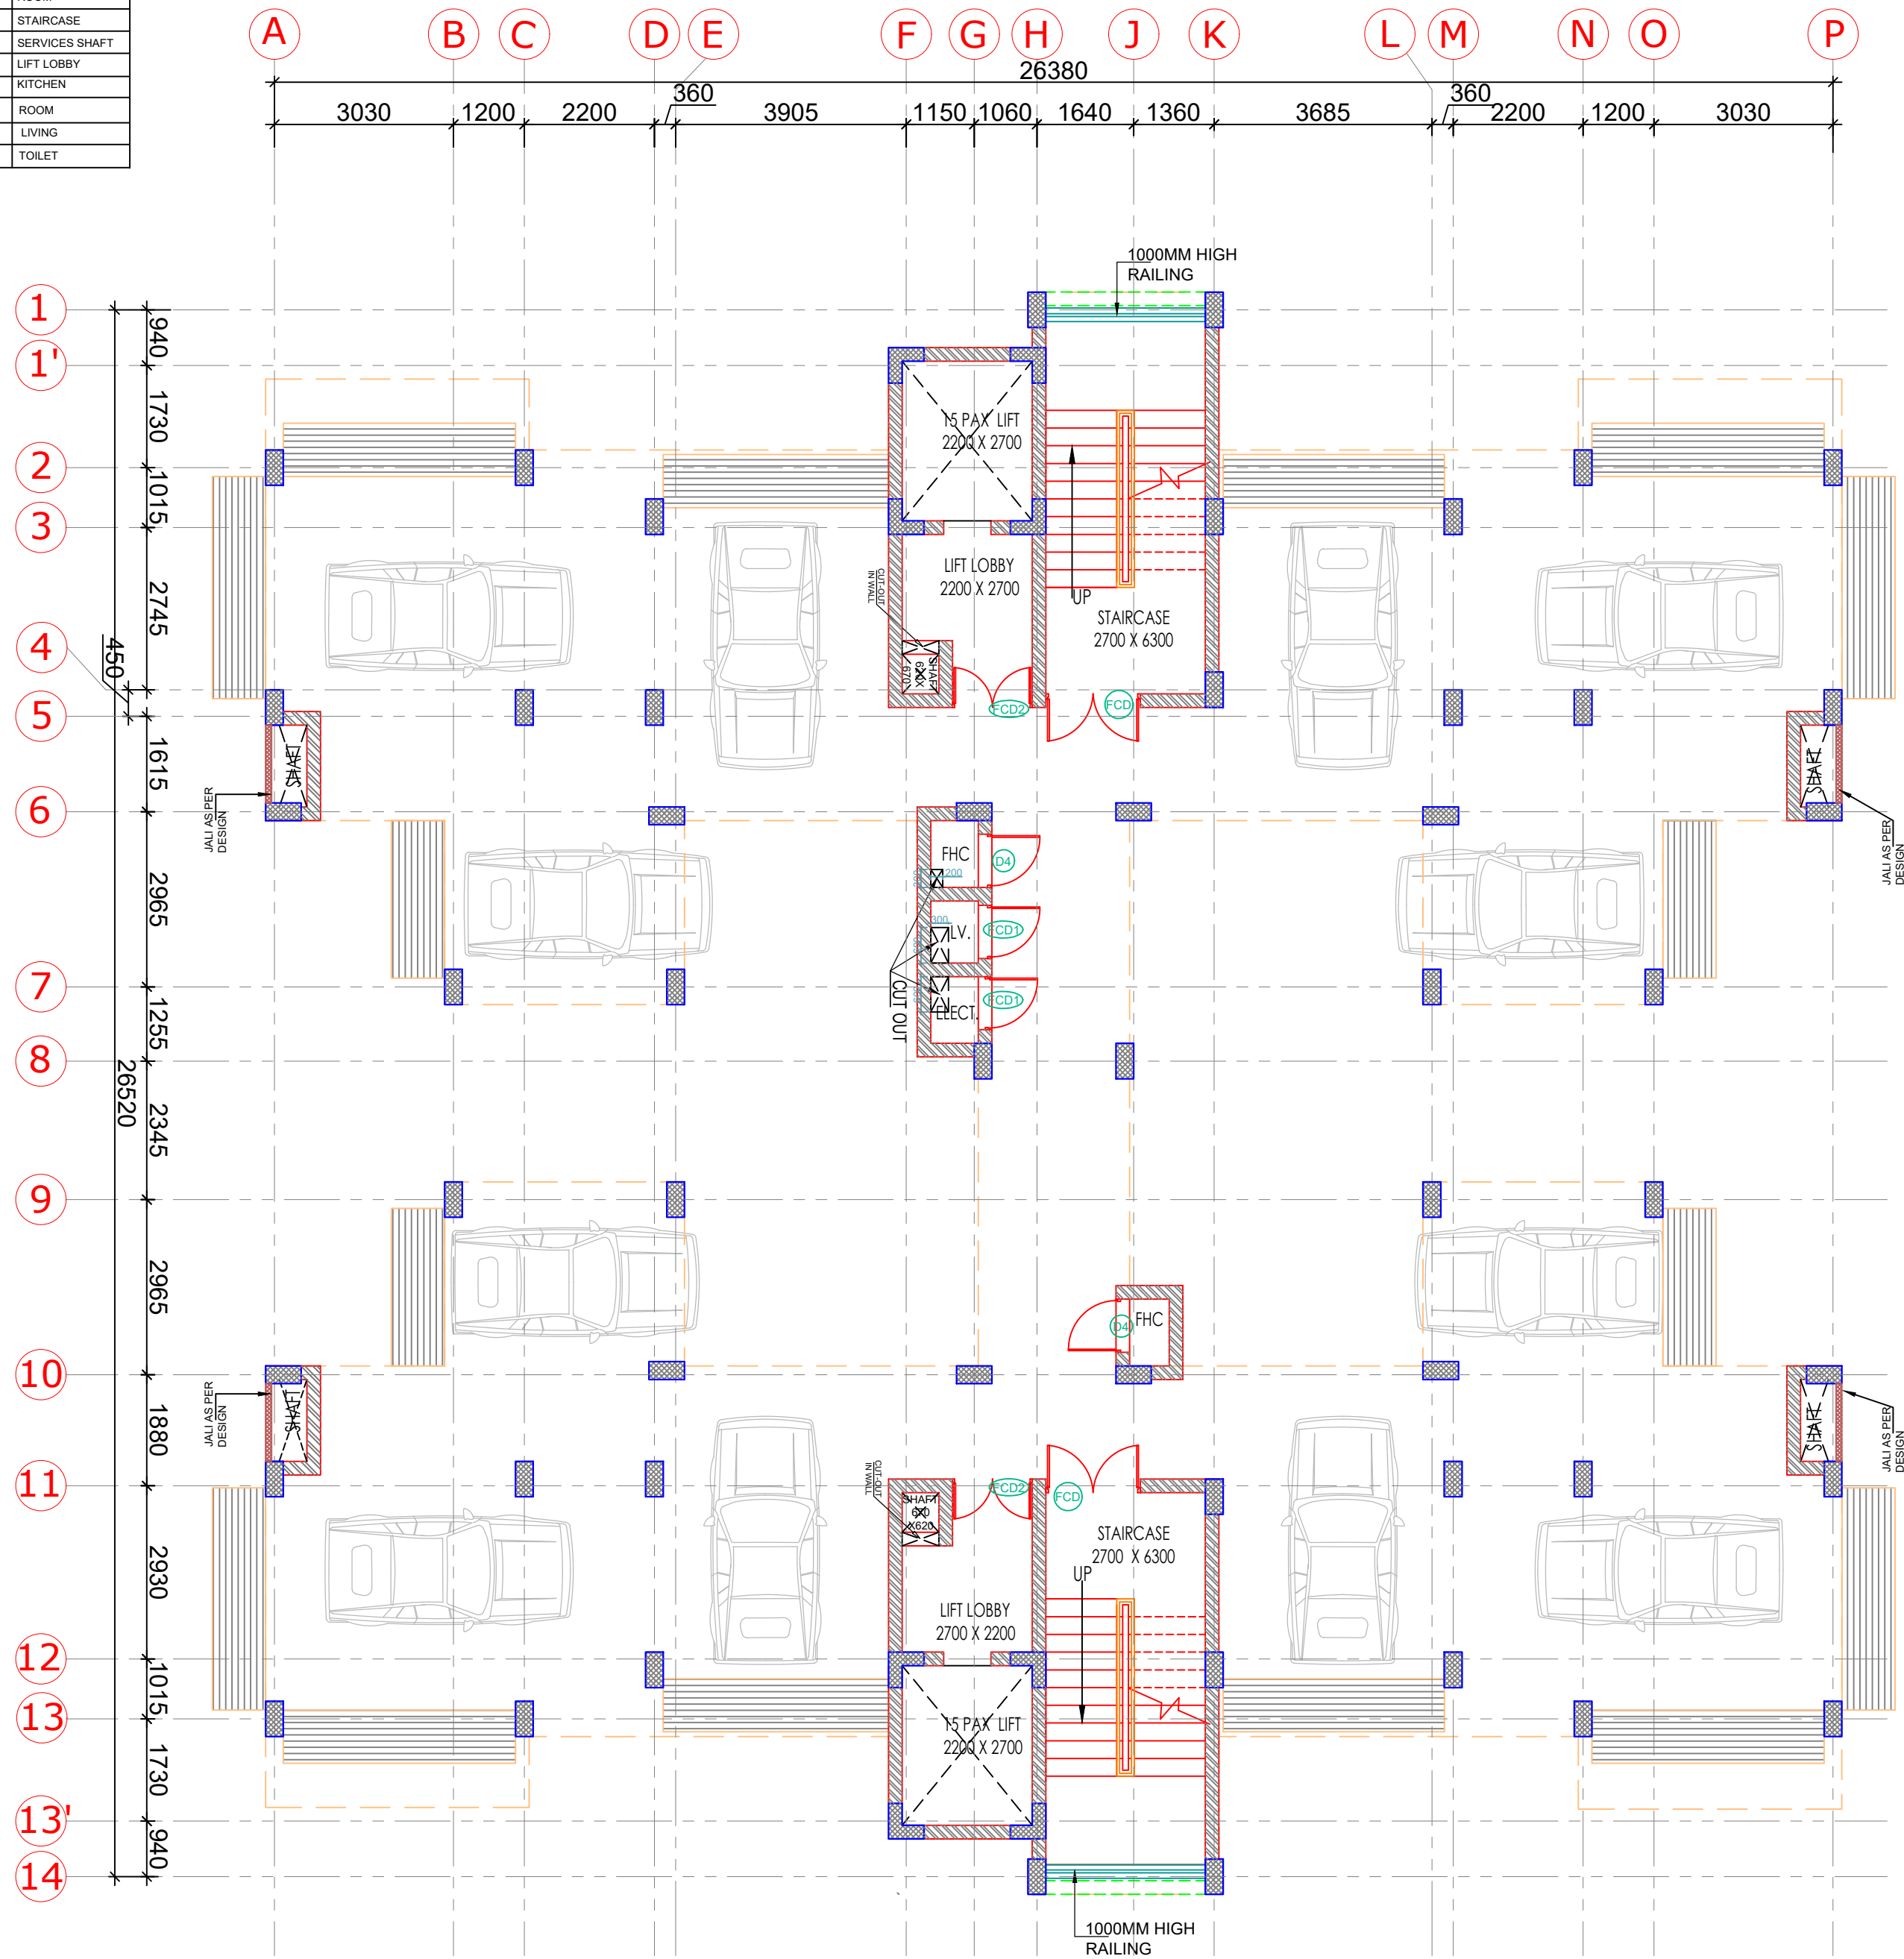

STILT FLOOR PLAN