


TYPICAL FLOOR PLAN

SCHEDULE OF DOOR & WINDOWS						
S.NO	TYPE	SIZE	SILL LVL	LINTEL LVL	HEIGHT (MM)	REMARKS
1	ED	1000 X 2100	00	2100	2100	ENTRENCE
2	D1	900 X 2100	00	2100	2100	BED ROOM
3	D2	750 X 2100	00	2100	2100	TOILET
4	FCD	1600 X 2100	00	2100	2100	STAIRCASE
5	FCD1	900 X 2000	100	2100	2000	STAIRCASE
6	FCD2	1000 X 2100	00	2100	2100	SERVICES ROOM
7	DW1	1800 X 2100	00	2100	2100	LIVING ROOM
8	W1	1800 X 1200	900	2100	1200	ROOM
9	W2	1200 X 1050	1050	2100	1050	KITCHEN
10	W3	1200 X 1200	900	2100	1200	UTILITY
11	FG1	2700 X 2100		2100		STAIRCASE
12	VD1	600 X 600	00	2100	2000	TOILET
13	V	600 X 600	1500	2100	600	TOILET

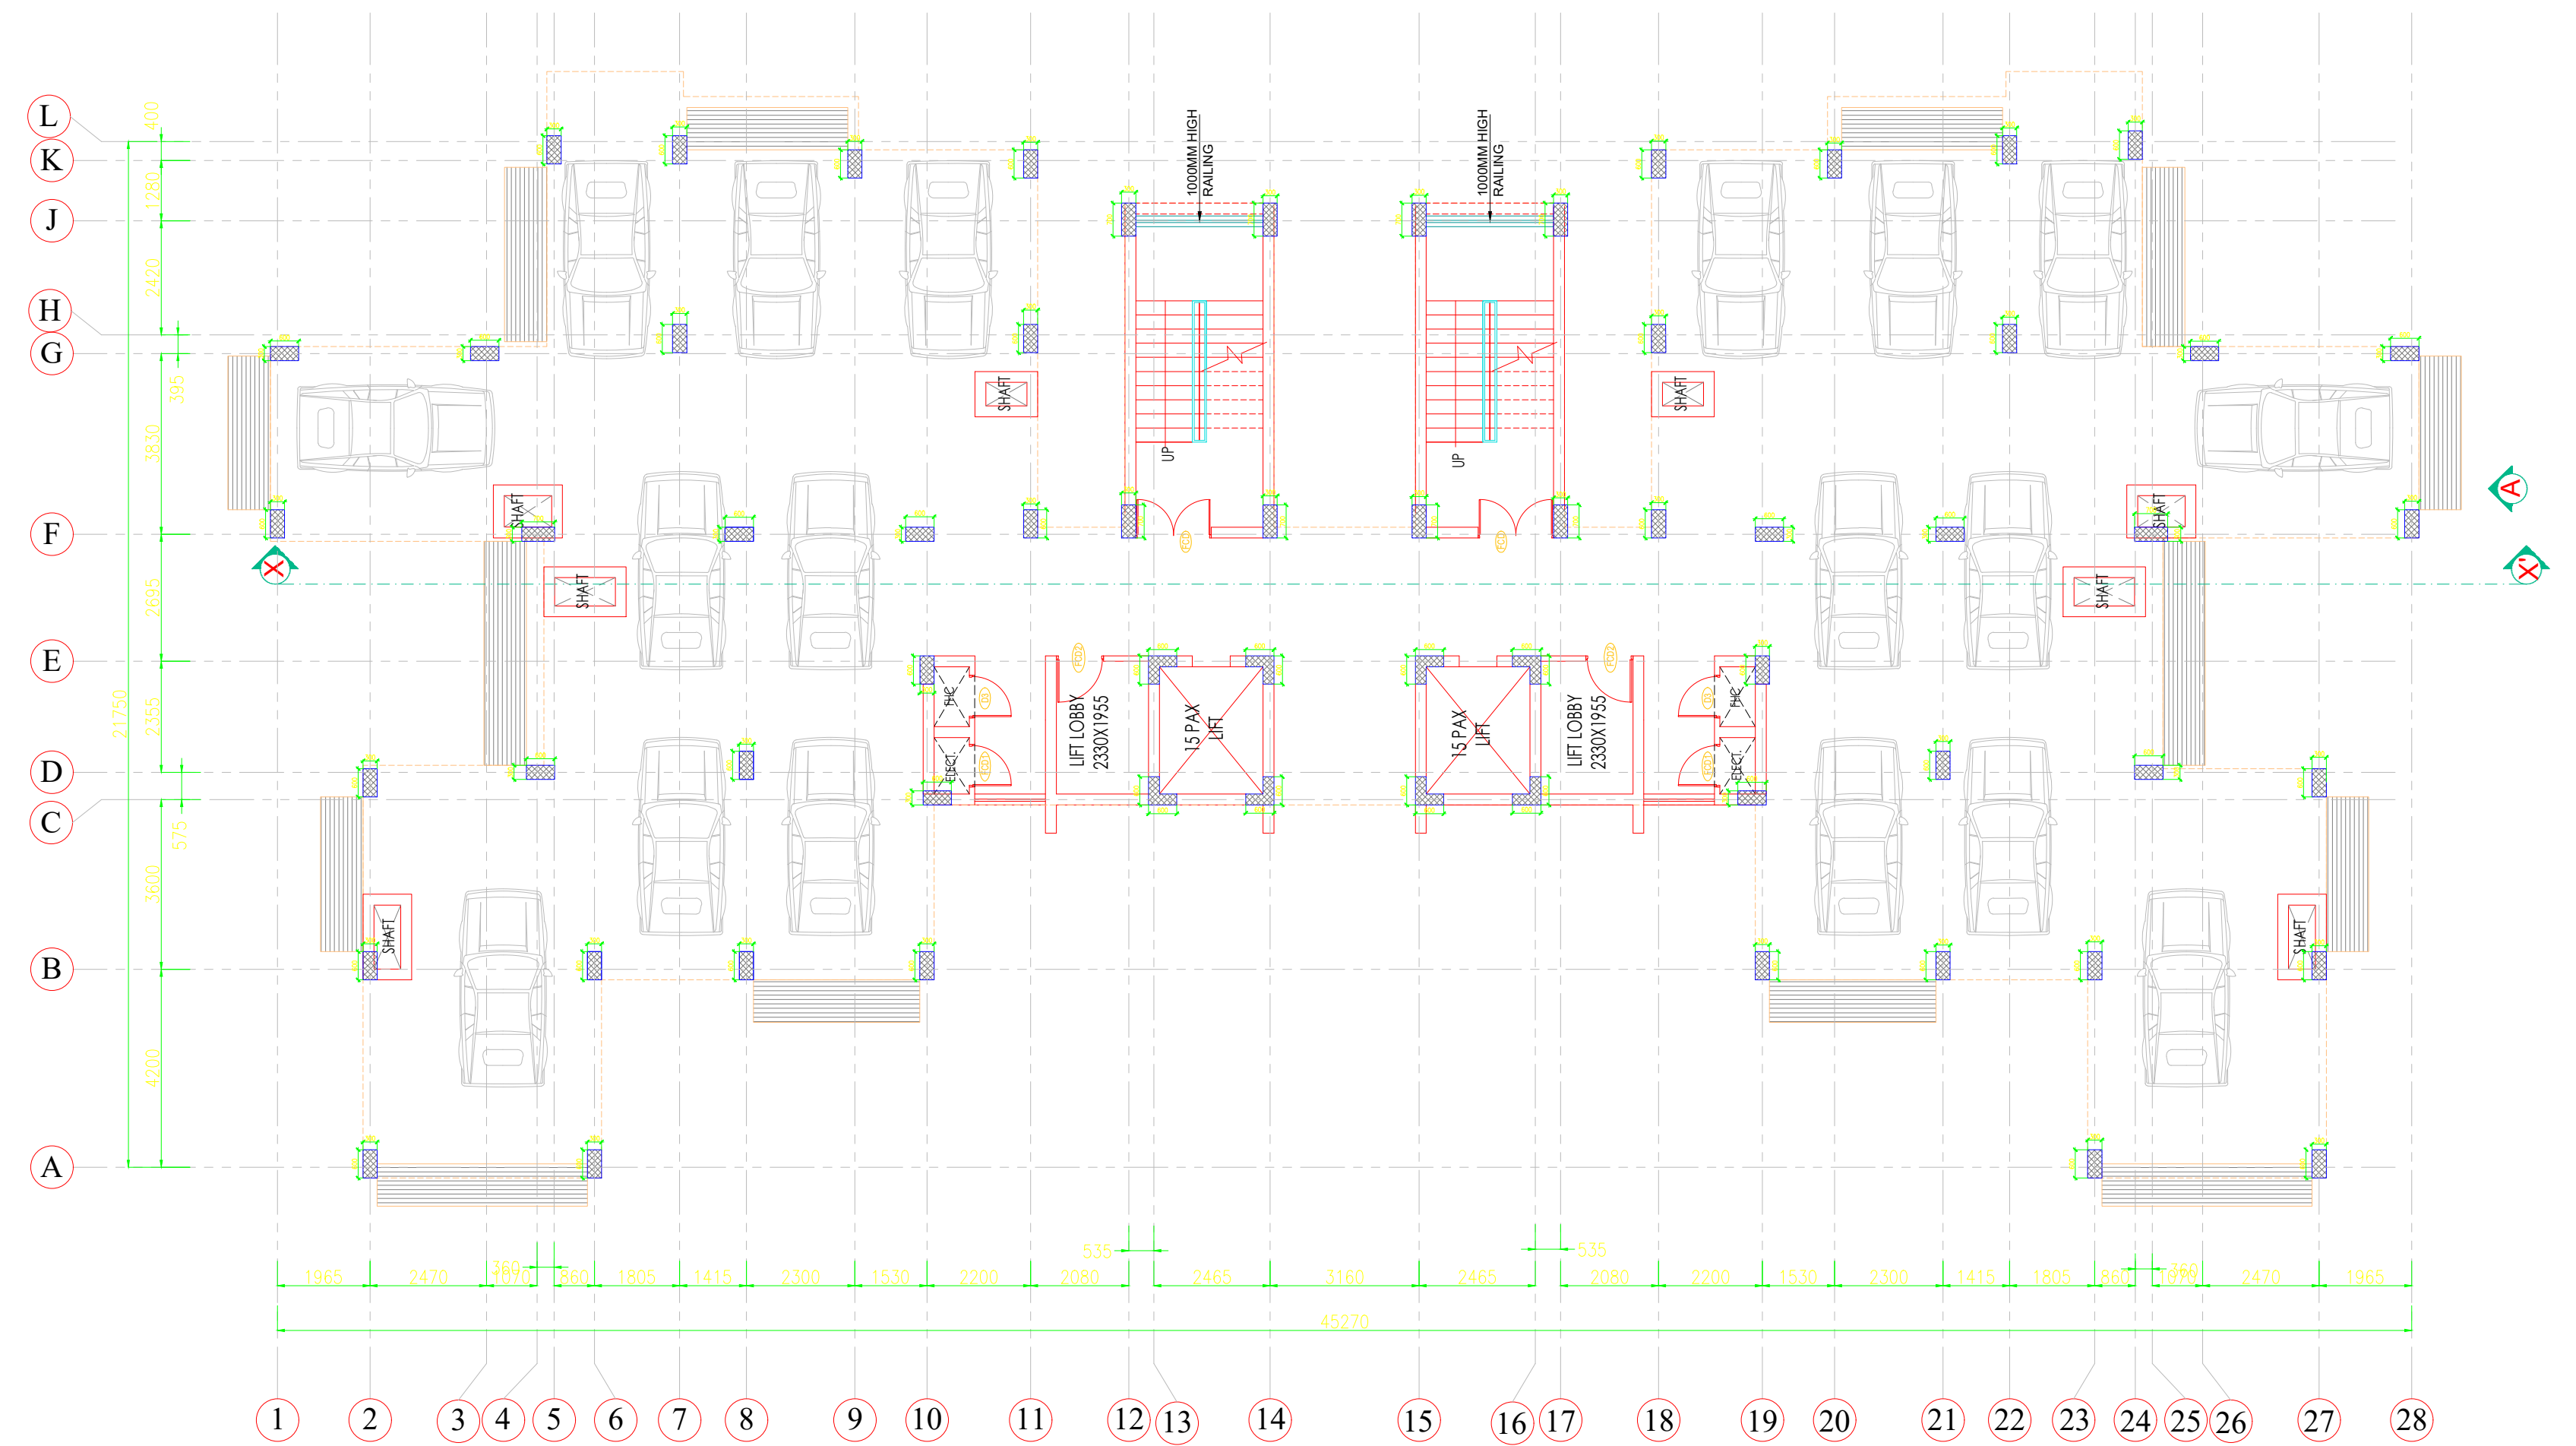

STILT FLOOR PLAN