


### Side Drain Cross section

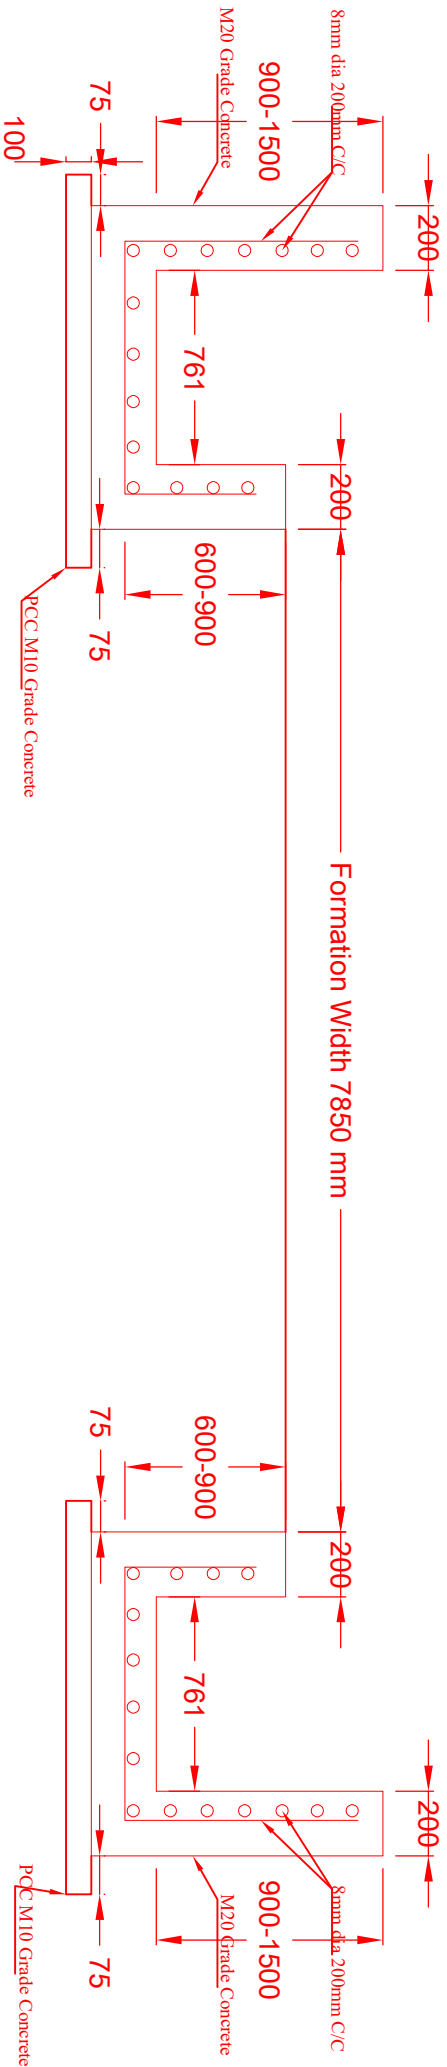

SIGNATURE BLOCK	
CE/CON/HS/SP	
DY/CE/CI/RGDA	