

|                          |                    |                      |      |
|--------------------------|--------------------|----------------------|------|
| ▽ ROUGH MACHINED         | ⑤① ROUGH CLEANING  | ALTERATIONS          |      |
| ▽▽ FINISH MACHINED       |                    | ② 08/2012            |      |
| ▽▽▽ FINE FINISH MACHINED |                    | NOTES- 2 TO 4 ADDED. |      |
|                          | ③ 11/2022          | Sd/-                 | Sd/- |
|                          | ITEM-4 REVISED.    | SSE/D                | SME  |
|                          | <i>[Signature]</i> |                      |      |
|                          | SSE/D              |                      |      |
|                          | <i>[Signature]</i> |                      |      |
|                          | AME/D              |                      |      |
|                          |                    | ④ 25/2018            |      |
|                          |                    | LOCATION FOR ITEM-2  |      |
|                          |                    | ADDED FOR US EMU.    |      |
|                          |                    | Sd/-                 | Sd/- |
|                          |                    | SSE/D                | SME  |




1. WHEREVER TOLERANCE FOR DIMENSIONS NOT GIVEN, OPEN TOLERANCE TO DRG. No. ICF/STD-9-0-001 IS APPLICABLE.
2. ITEMS MARKED THUS # TO BE SUPPLIED LOOSE AND WELDED AT SHELL ASSY. STAGE.
3. FINISHED COMPONENT TO BE APPLIED WITH ONE COAT OF RED OXIDE ZINC CHROMATE PRIMER TO IS: 2074-92 TO A DFT OF MINIMUM 20 MICRONS.
4. SUITABLE NAME PLATES FOR EACH SUB ASSEMBLY INDICATING MANUFACTURER'S NAME, MONTH & YEAR OF MANUFACTURE, DRG NO, COL & ALTERATION TO BE WELDED ON THE REAR SIDE OF THE BACK PIECES.

This technical drawing illustrates the internal structure of a ship's hull, viewed from the side. The hull is shown with a curved bottom and a flat deck. The internal structure includes a series of vertical stiffeners (labeled 1) and a horizontal deck structure (labeled 2). The drawing also shows various components such as the hull plating (labeled 3), the deck plating (labeled 4), and the internal stiffeners (labeled 5). Dimensions are provided for the hull width (566) and the distance between stiffeners (320). The drawing is a detailed technical representation of the hull's internal structure, showing the arrangement of stiffeners, the deck, and the hull plating.


|                   |  |                    |  |                     |  |                      |  |                             |  |   |  |
|-------------------|--|--------------------|--|---------------------|--|----------------------|--|-----------------------------|--|---|--|
| ASSEMBLY DRAWINGS |  |                    |  |                     |  |                      |  |                             |  | Alpha Alt: - c  |  |
| 09.11.2022        |  | 27-09-2010         |  |                     |  | DATA CODE NO.<br>512 |  | INDIAN RAILWAY<br>STANDARDS |  | SHEET<br>1 OF 1   |  |
| 0 Num. Alt.       |  | DATE OF LATEST ALT |  | DATE OF FIRST ISSUE |  | AME/SME              |  |                             |  | INTEGRAL COACH FACTORY<br>CHENNAI-38<br>ICF/MRVC/D/SS-2-6-001 |  |
|                   |  |                    |  |                     |  |                      |  |                             |  | FORM:-IR.A1A-1050X600   |  |






|                          |                  |                    |
|--------------------------|------------------|--------------------|
| ▽ ROUGH MACHINED         | ⑥ ROUGH CLEANING | ALTERATIONS        |
| ▽▽ FINISH MACHINED       |                  | ① 08/12            |
| ▽▽▽ FINE FINISH MACHINED |                  | NOTES-2 & 3 ADDED. |
|                          |                  | SSE/D SME          |

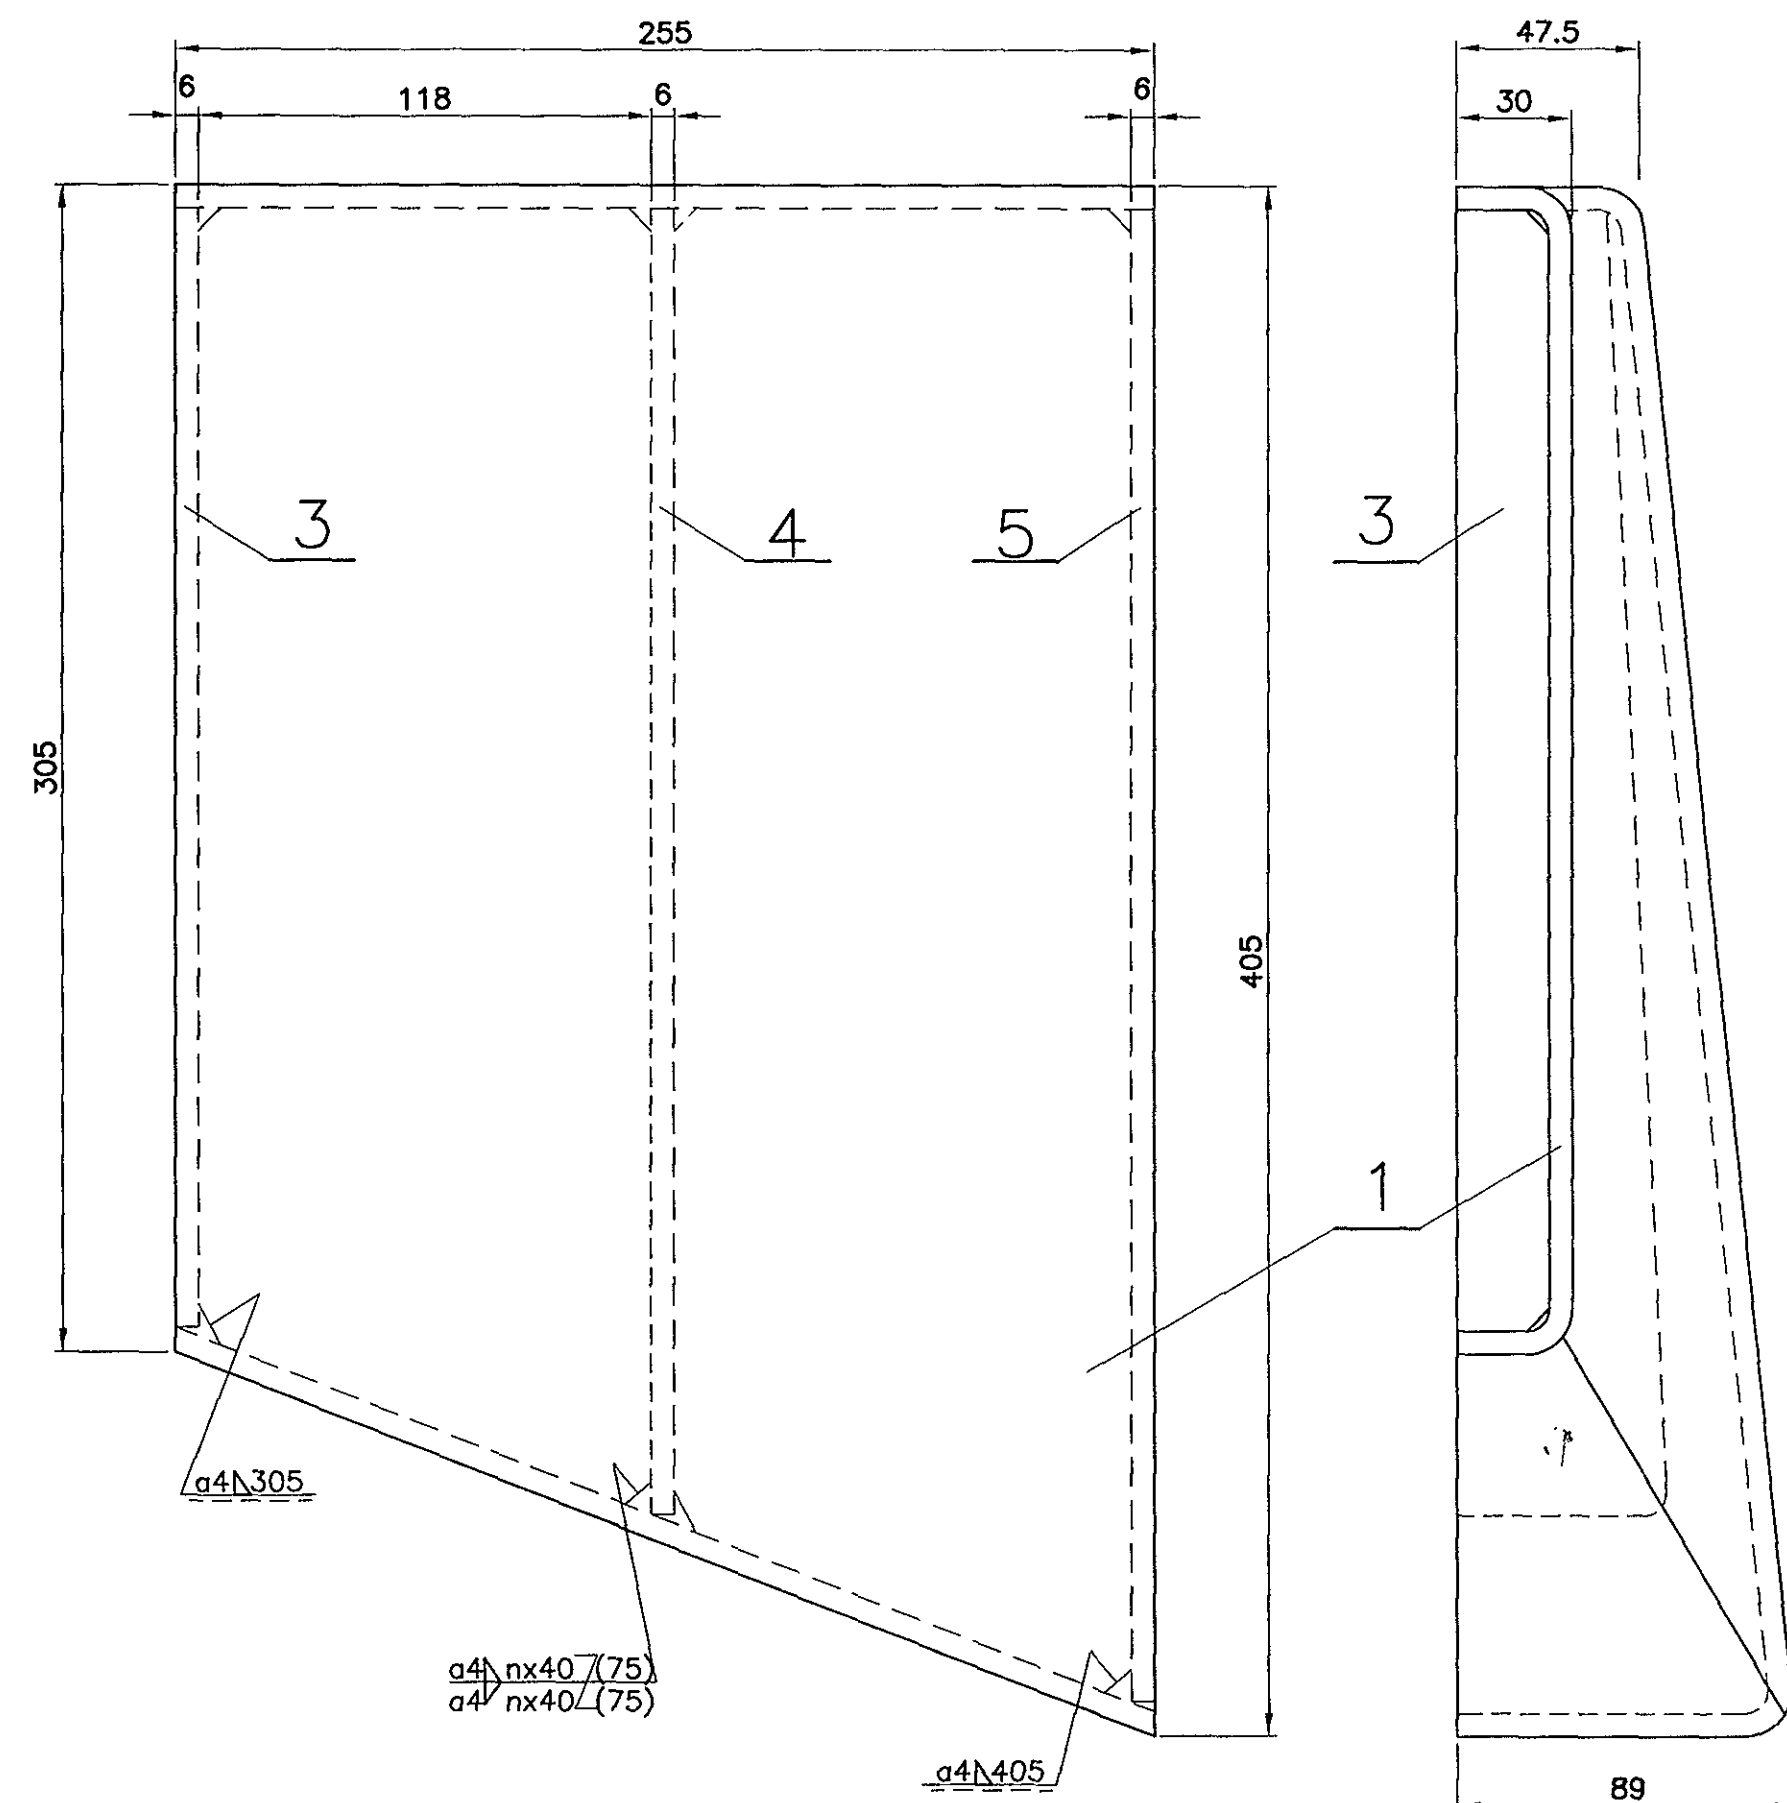

COL-I

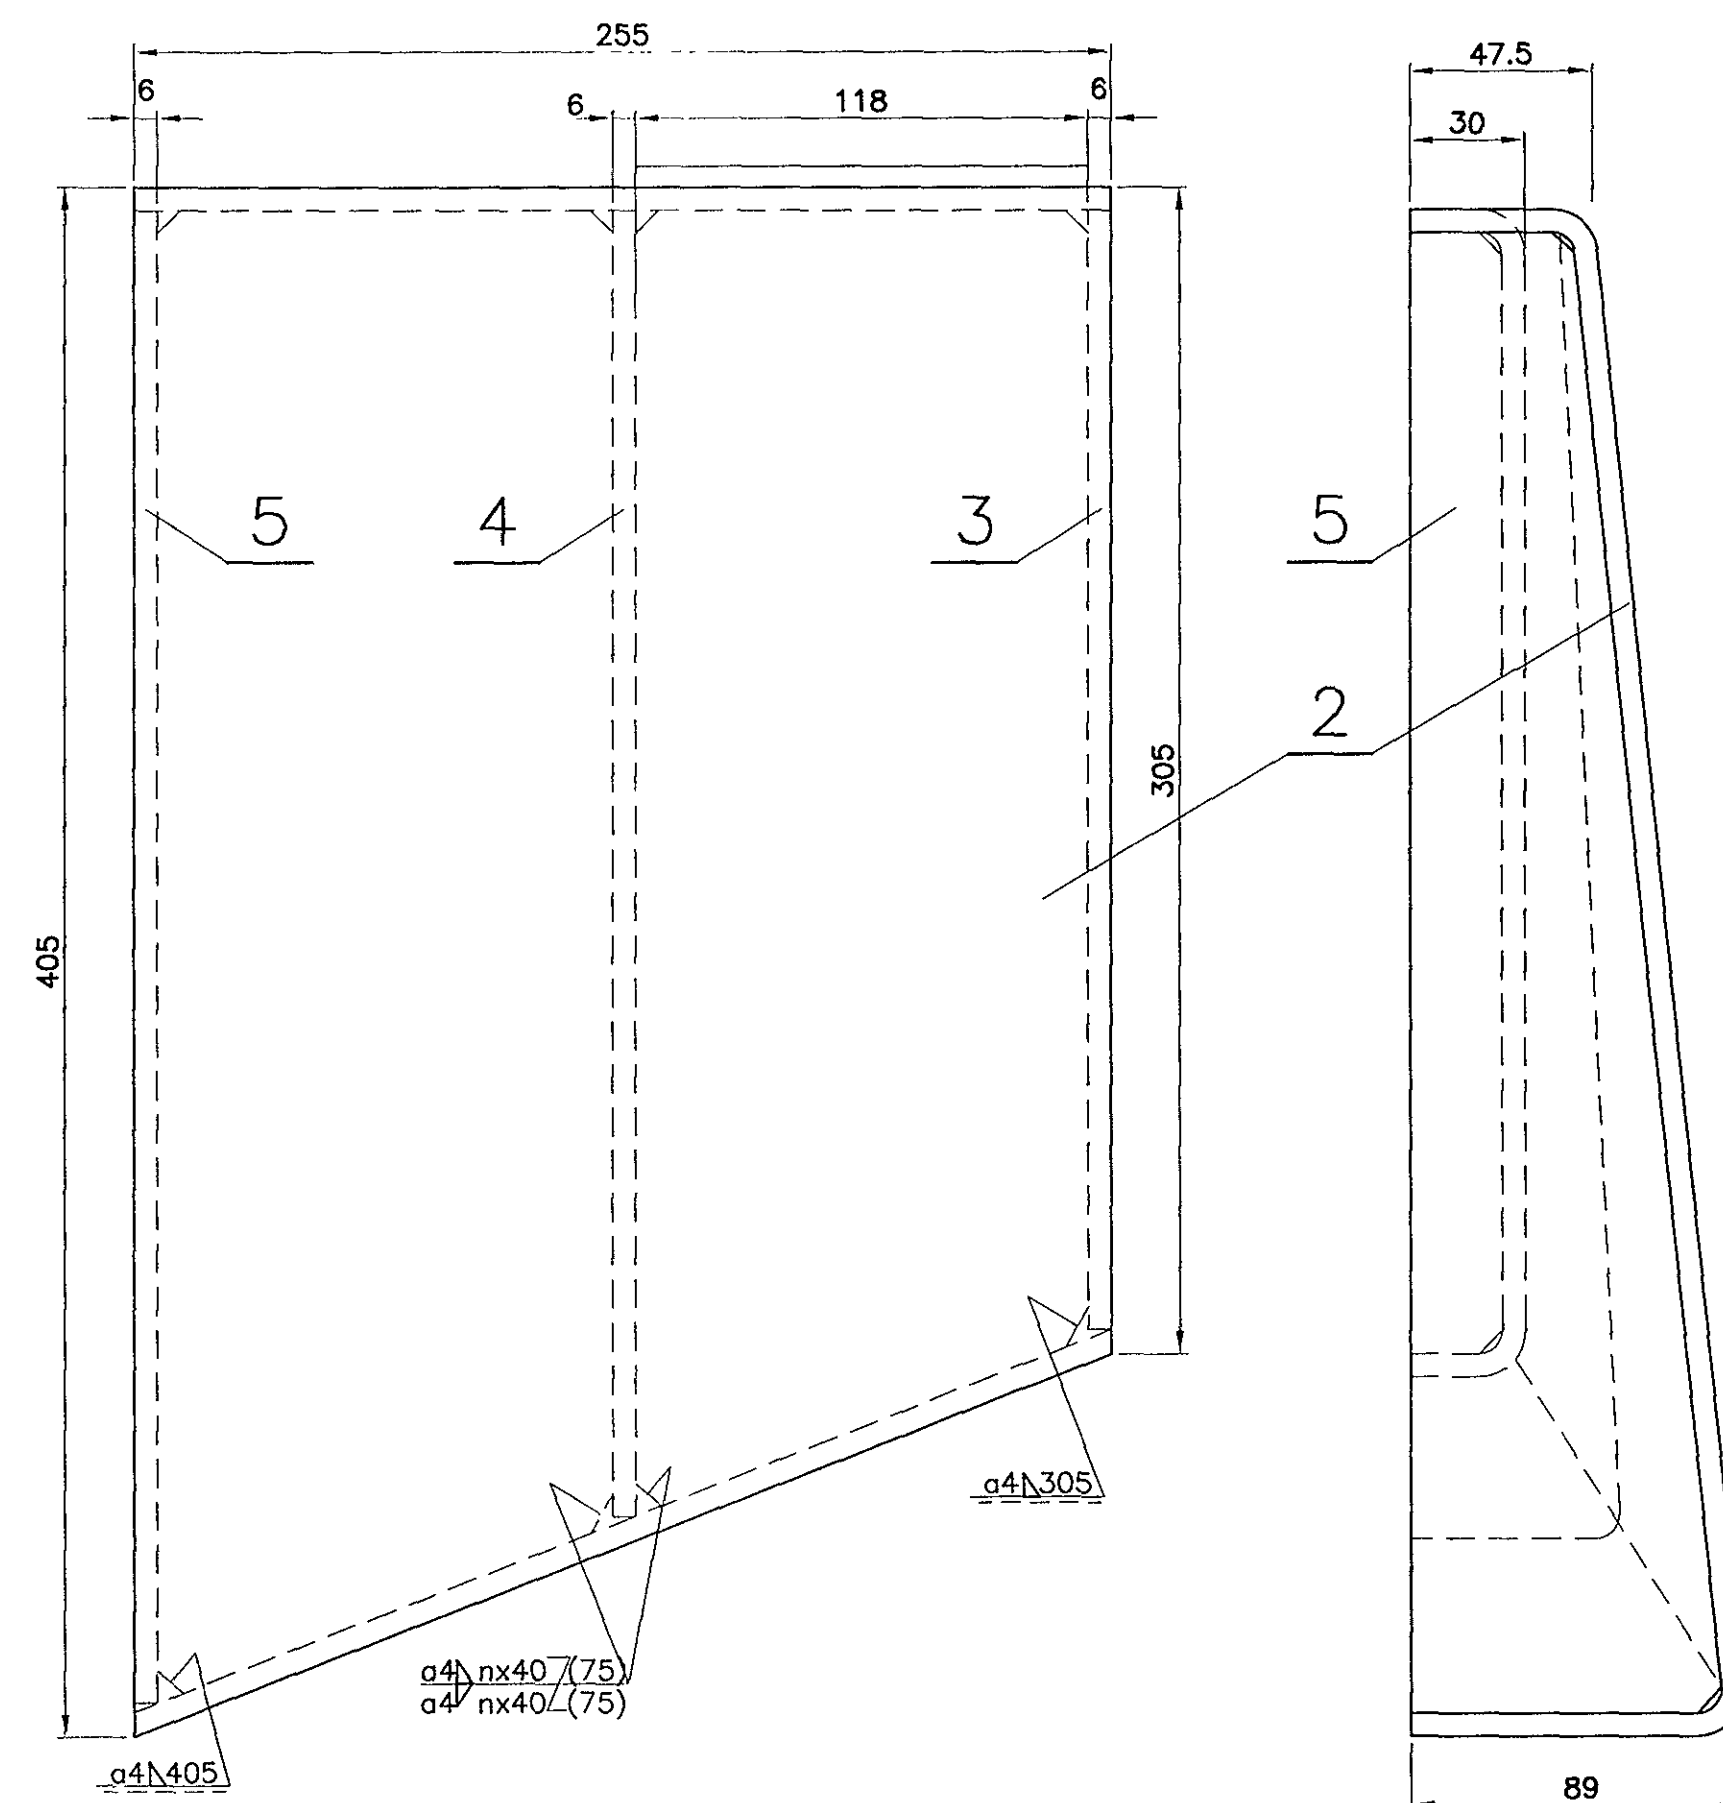





COL-II

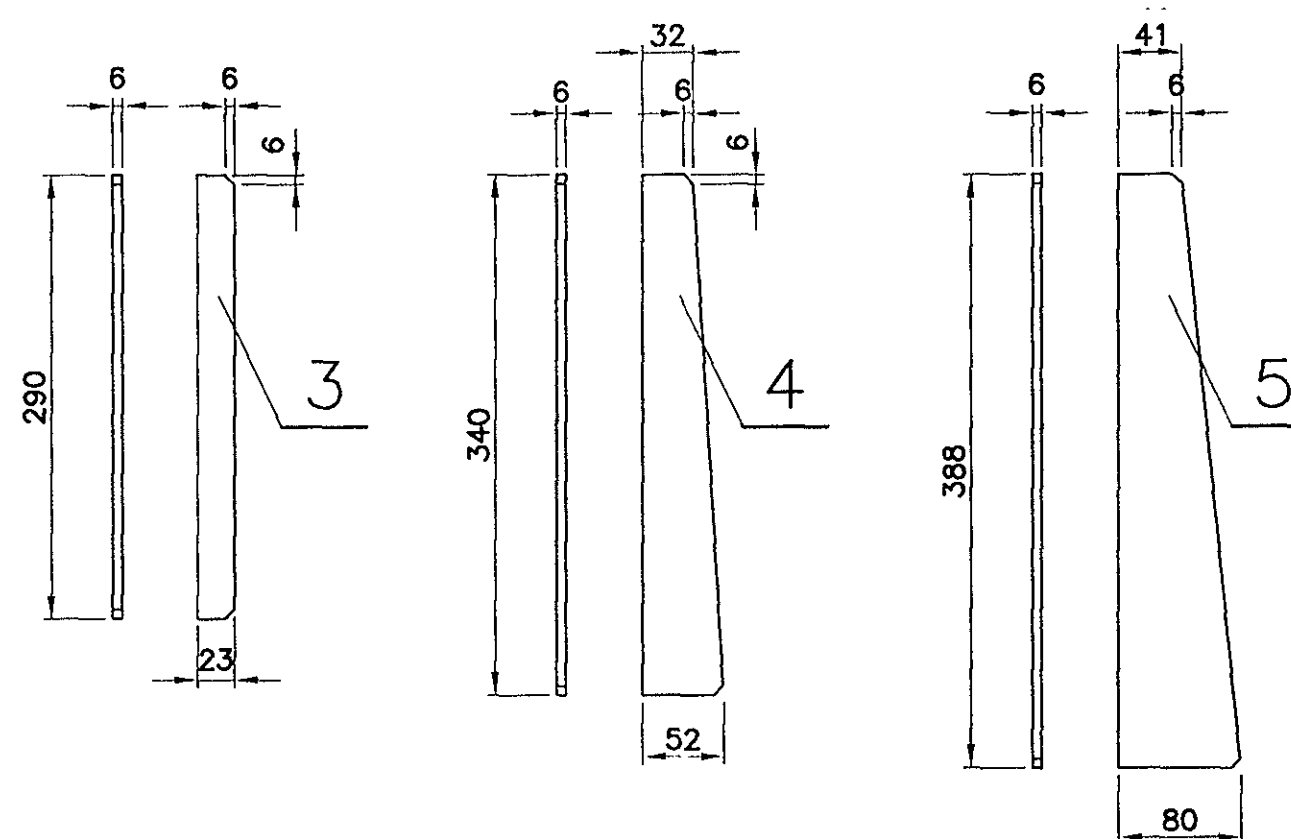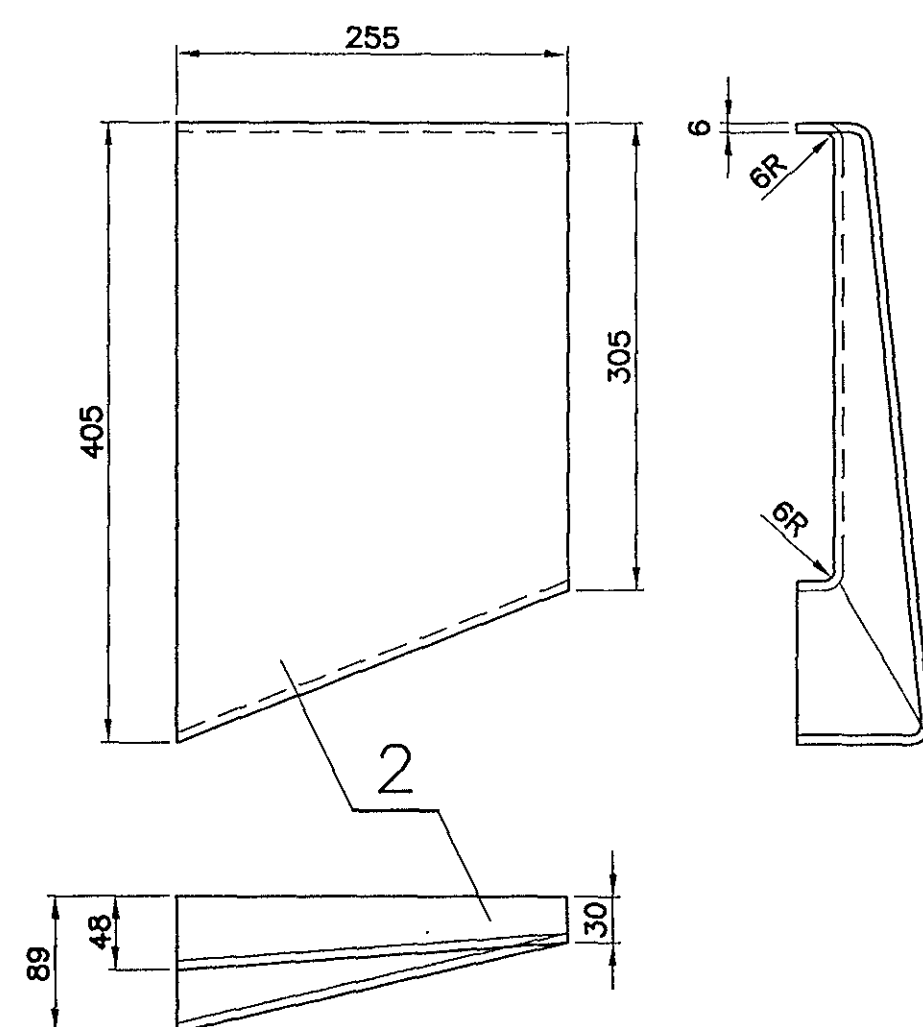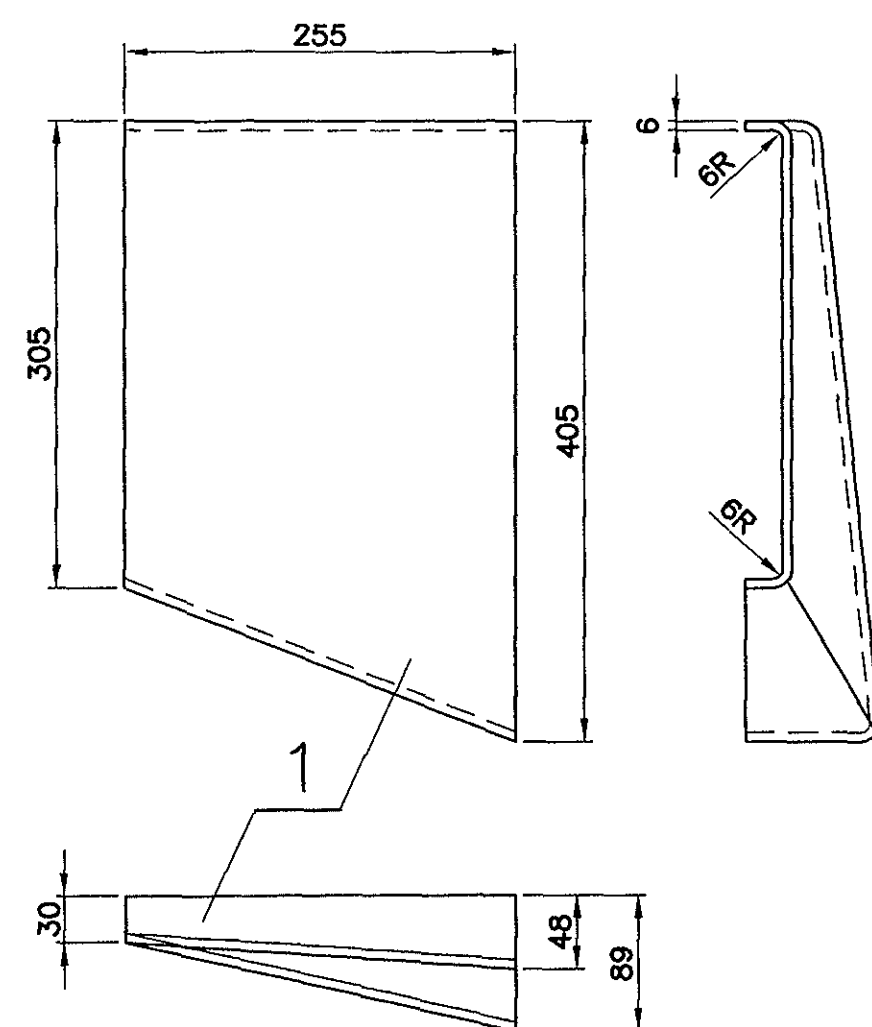

## NOTE:


- WHEREVER TOLERANCE FOR DIMENSIONS NOT GIVEN, OPEN TOLERANCE TO DRG. No. ICF/STD-9-0-001 IS APPLICABLE.
- ALTERNATIVE MATERIAL TO IS:5986-2011 GRADE-355 MAY BE USED IN LIEU OF IRS M41-97 FOR ITEMS BELOW 5mm & IS:2062-2011 E 250A FOR ITEMS 5mm & ABOVE IF PROCURED FROM TRADE.
- FINISHED COMPONENT TO BE APPLIED WITH ONE COAT OF RED OXIDE ZINC CHROMATE PRIMER TO IS: 2074-92 TO A DFT OF MINIMUM 20 MICRONS.

| |
|---|
|  |  |  |  | 1 | 1 | RIB | 6X80X388 | 5 | |
|---|

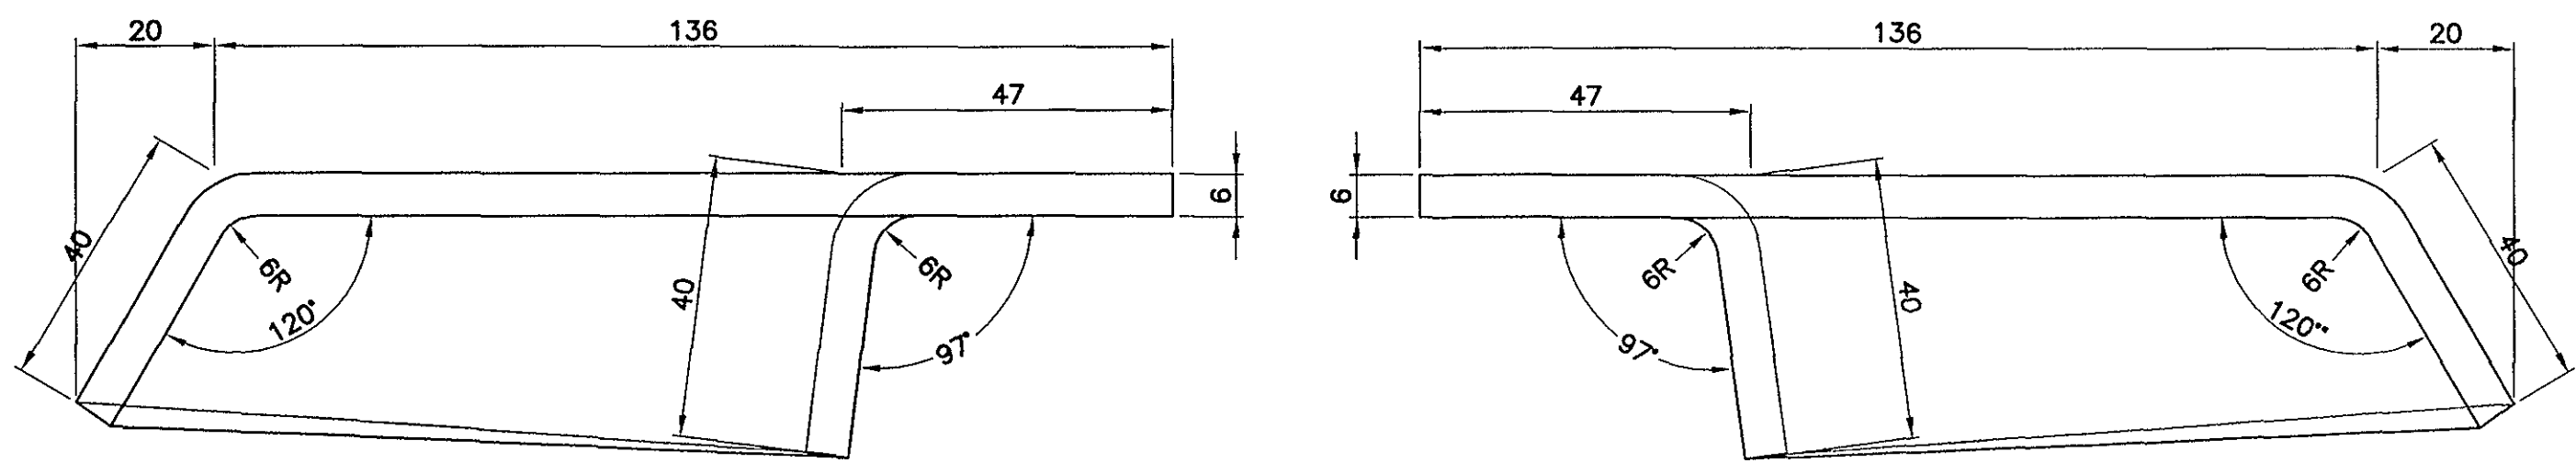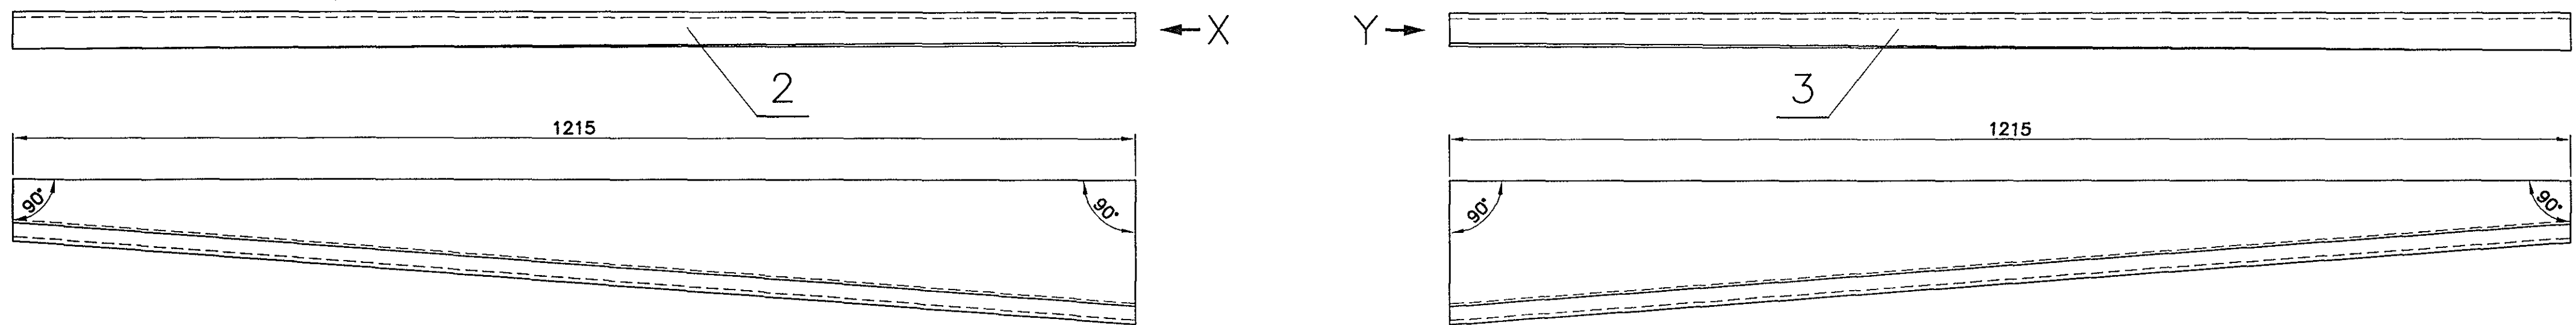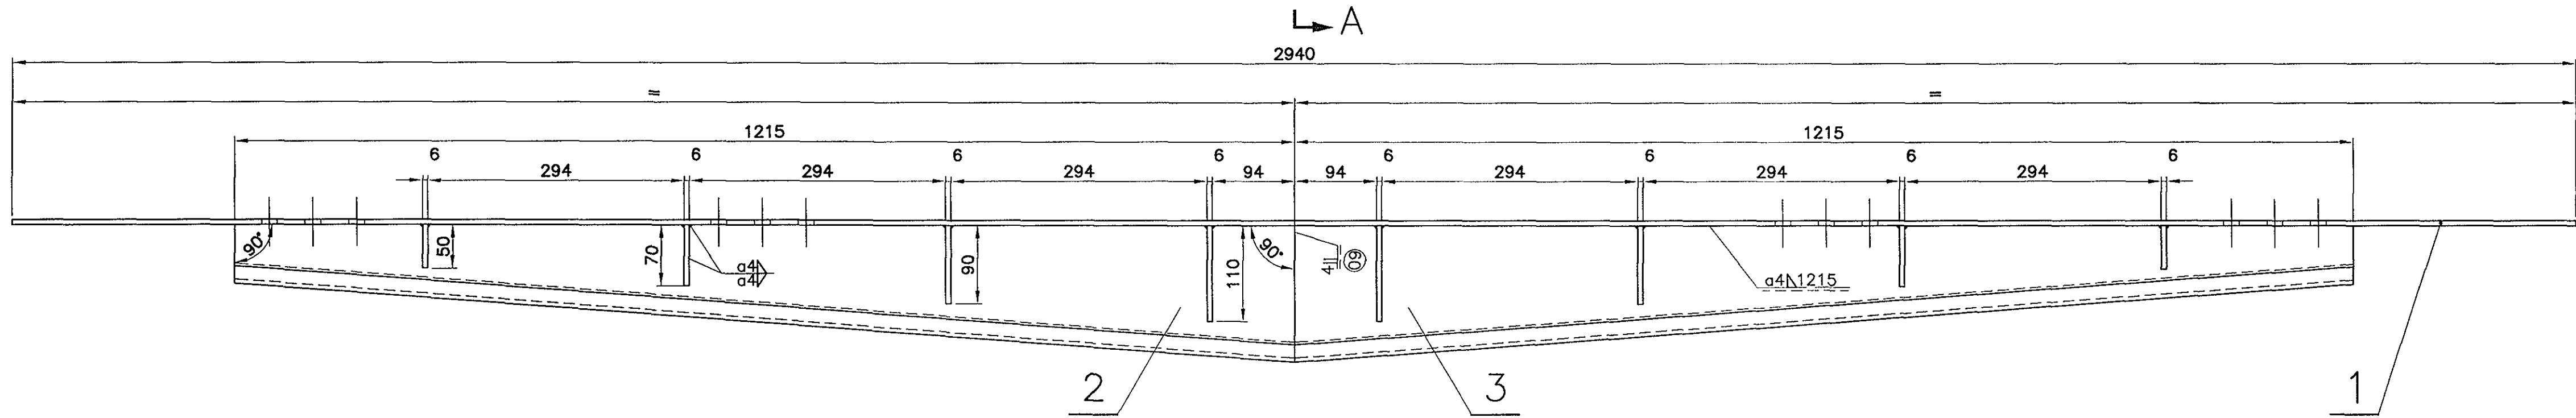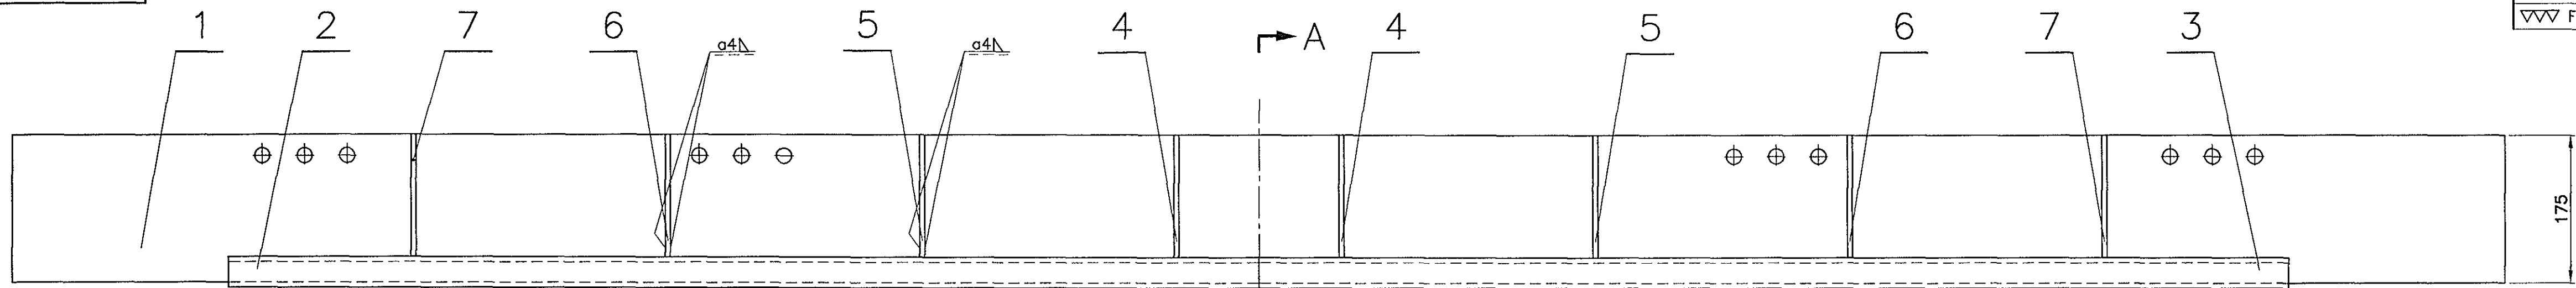


VIEW AT-X

VIEW AT-Y

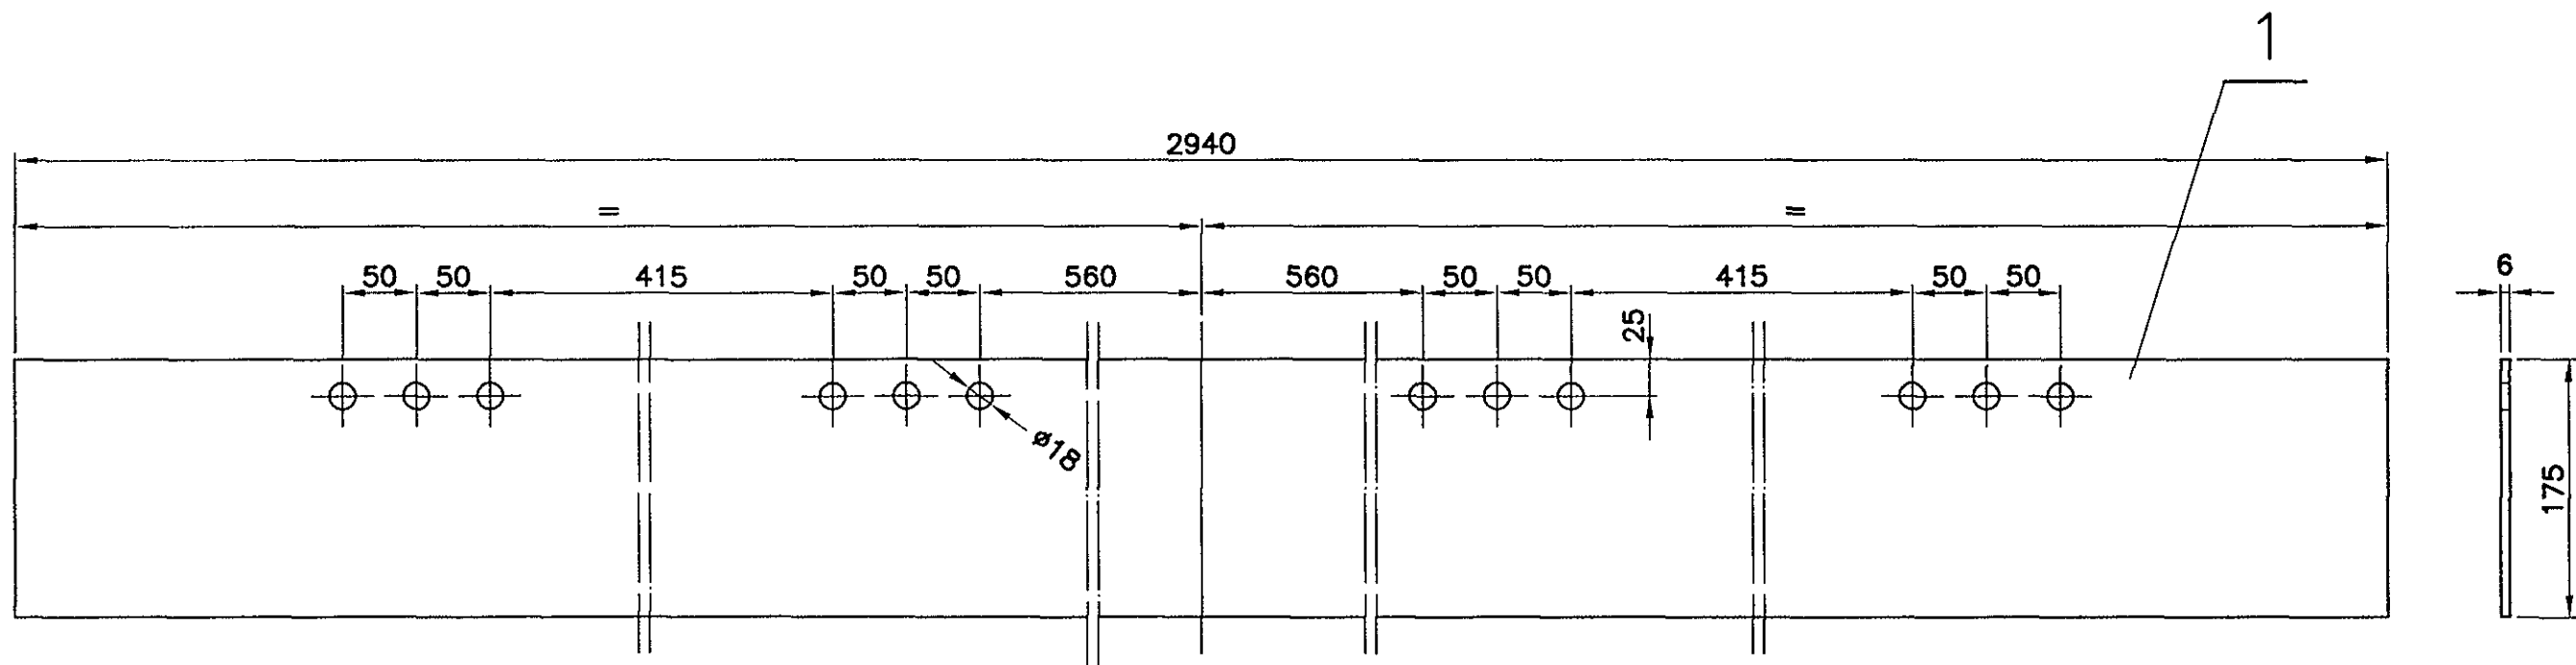


NOTE

- WHEREVER TOLERANCE FOR DIMENSIONS NOT GIVEN, OPEN TOLERANCE TO DRG. No. ICF/STD-9-0-001 IS APPLICABLE.
- ALTERNATIVE MATERIAL TO IS:5986-2011 GRADE-355 MAY BE USED IN LIEU OF IRS M41-97 FOR ITEMS BELOW 5mm & IS:2062-2011 E 250A FOR ITEMS 5mm & ABOVE IF PROCURED FROM TRADE.
- FINISHED COMPONENT TO BE APPLIED WITH ONE COAT OF RED OXIDE ZINC CHROMATE PRIMER TO IS: 2074-92 TO A DFT OF MINIMUM 20 MICRONS.

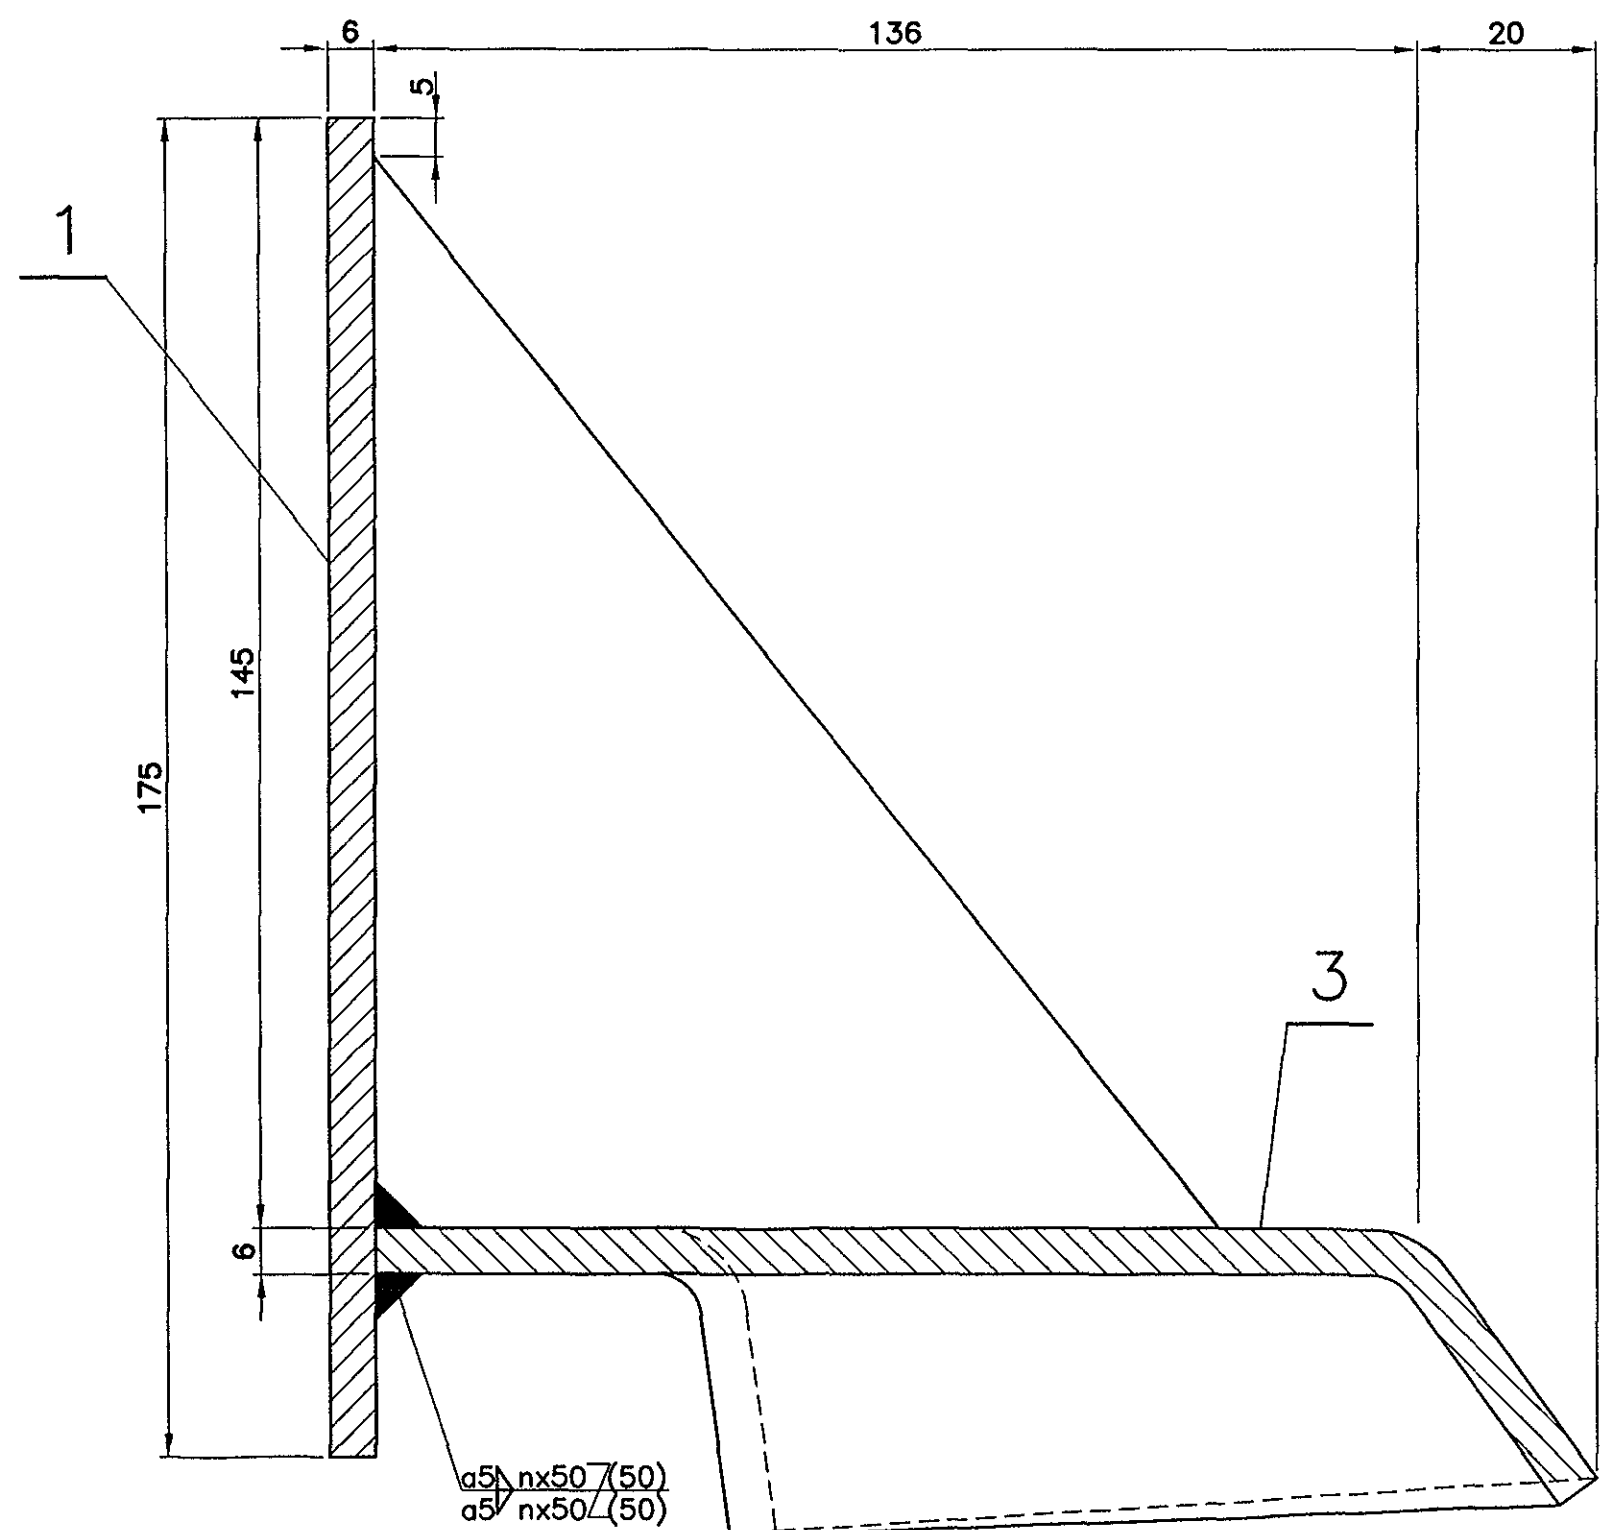


SECTION-AA

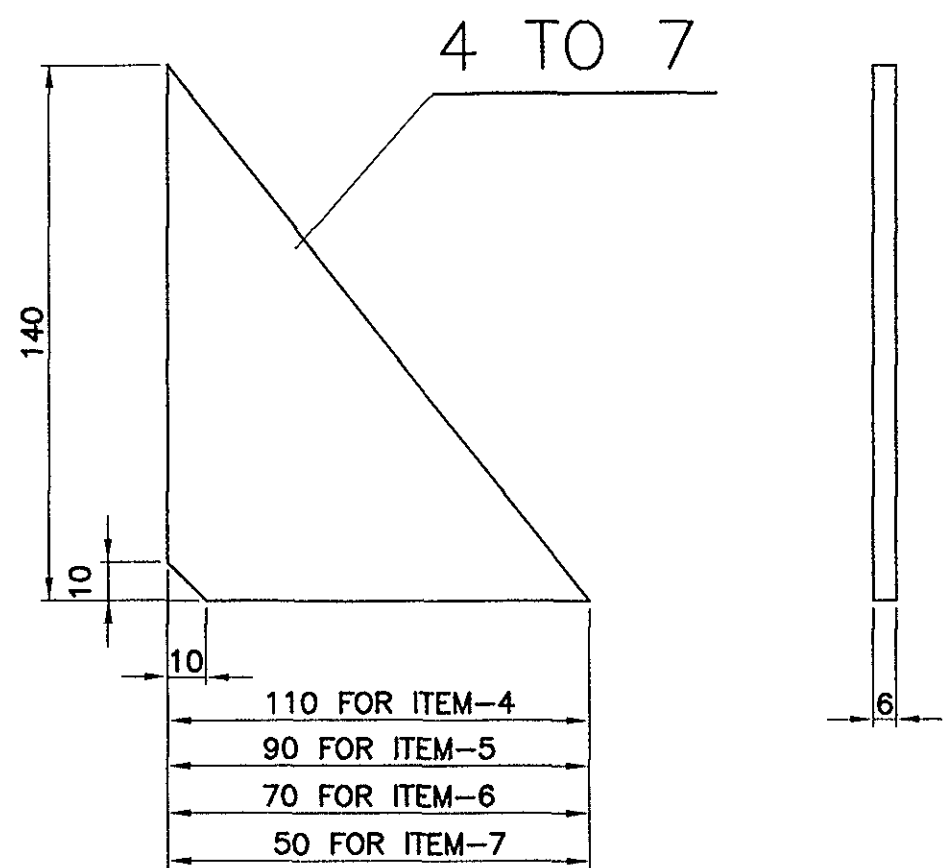


| |
|---|
| |
|---|


|                       |                    |
|-----------------------|--------------------|
| ICF/MRVC/D/SS-2-6-002 | ASSEMBLY DRAWINGS  |
| 22-08-2012            | 27-09-10           |
| ALT                   | DATE OF LATEST ALT |
| DATE OF FIRST ISSUE   | AME/SME            |




|                          |                  |  |
|--------------------------|------------------|--|
| ▽ ROUGH MACHINED         | ⑥ ROUGH CLEANING | ALTERATIONS  |
| ▽▽ FINISH MACHINED       |                  | ⑦ 08/12  |
| ▽▽▽ FINE FINISH MACHINED |                  | NOTES-2 & 3 ADDED.   |
|                          |                  | Sd/- Sd/-<br>SSE/D SME   |
|                          |                  | ⑧ 11/2022  |
|                          |                  | ITEM-17 REVISED.   |
|                          |                  | A-27  |
|                          |                  | SSE/D AME/D  |

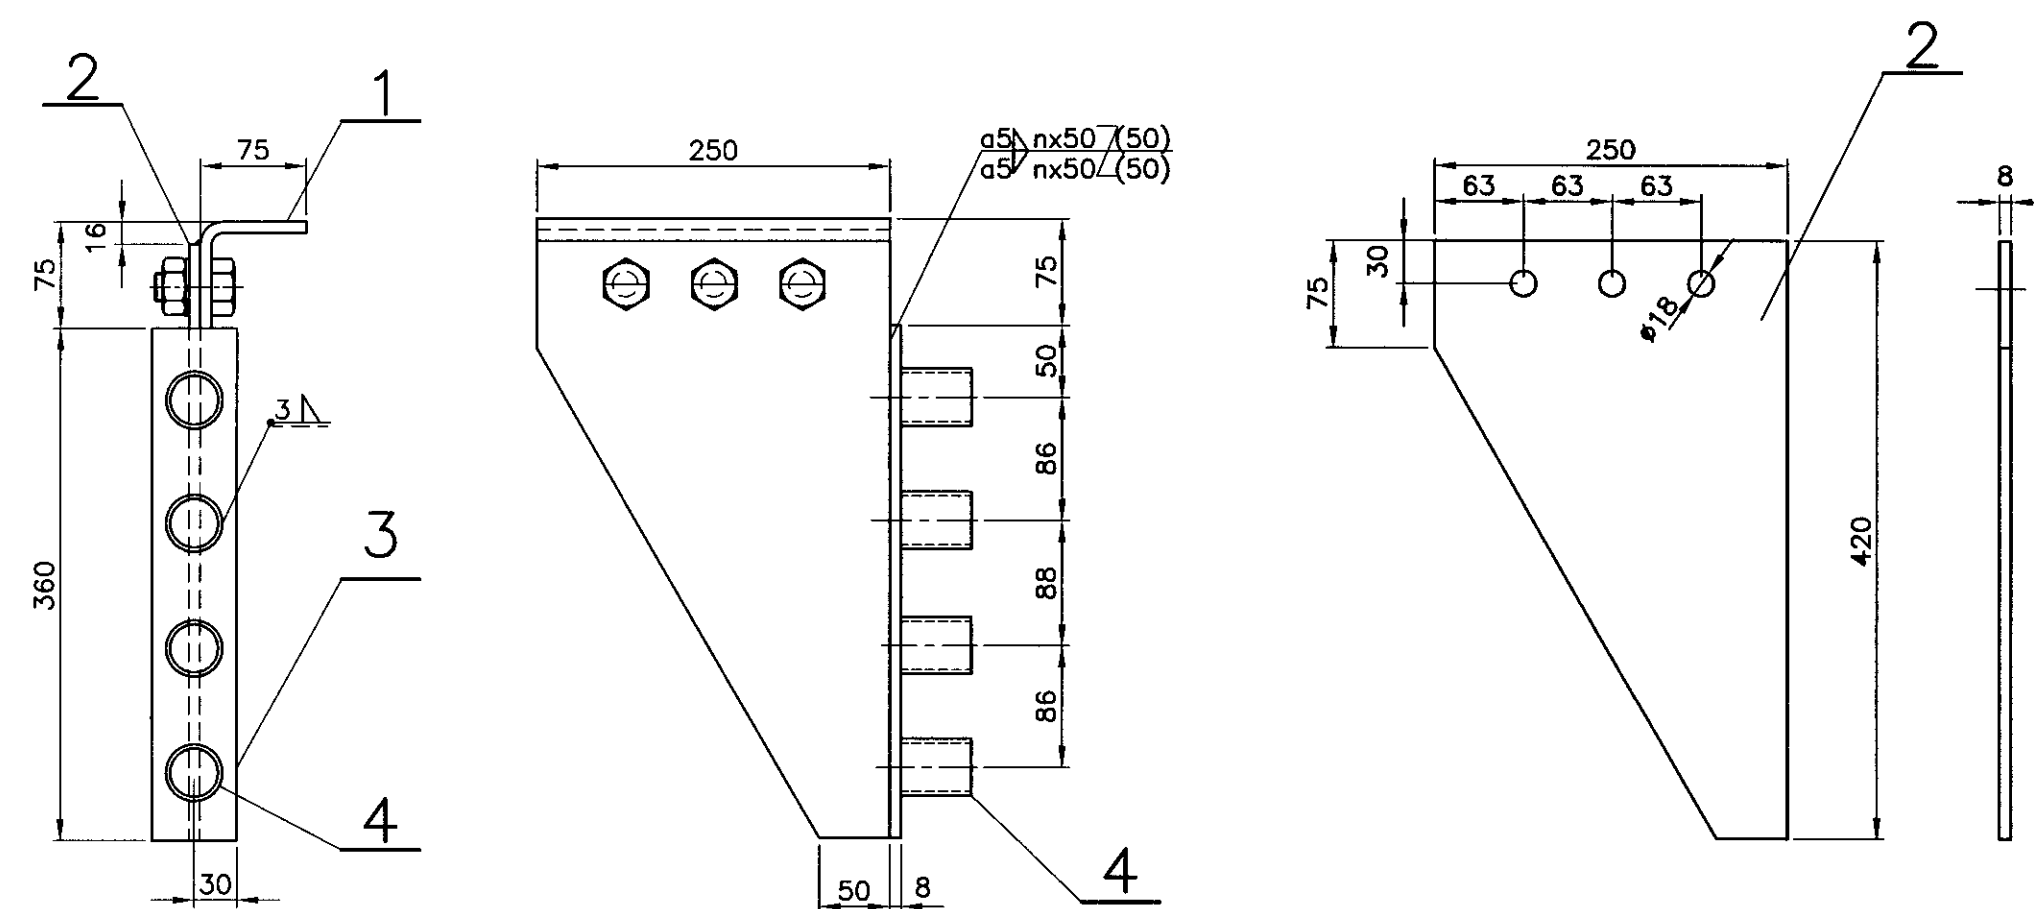



COL-1

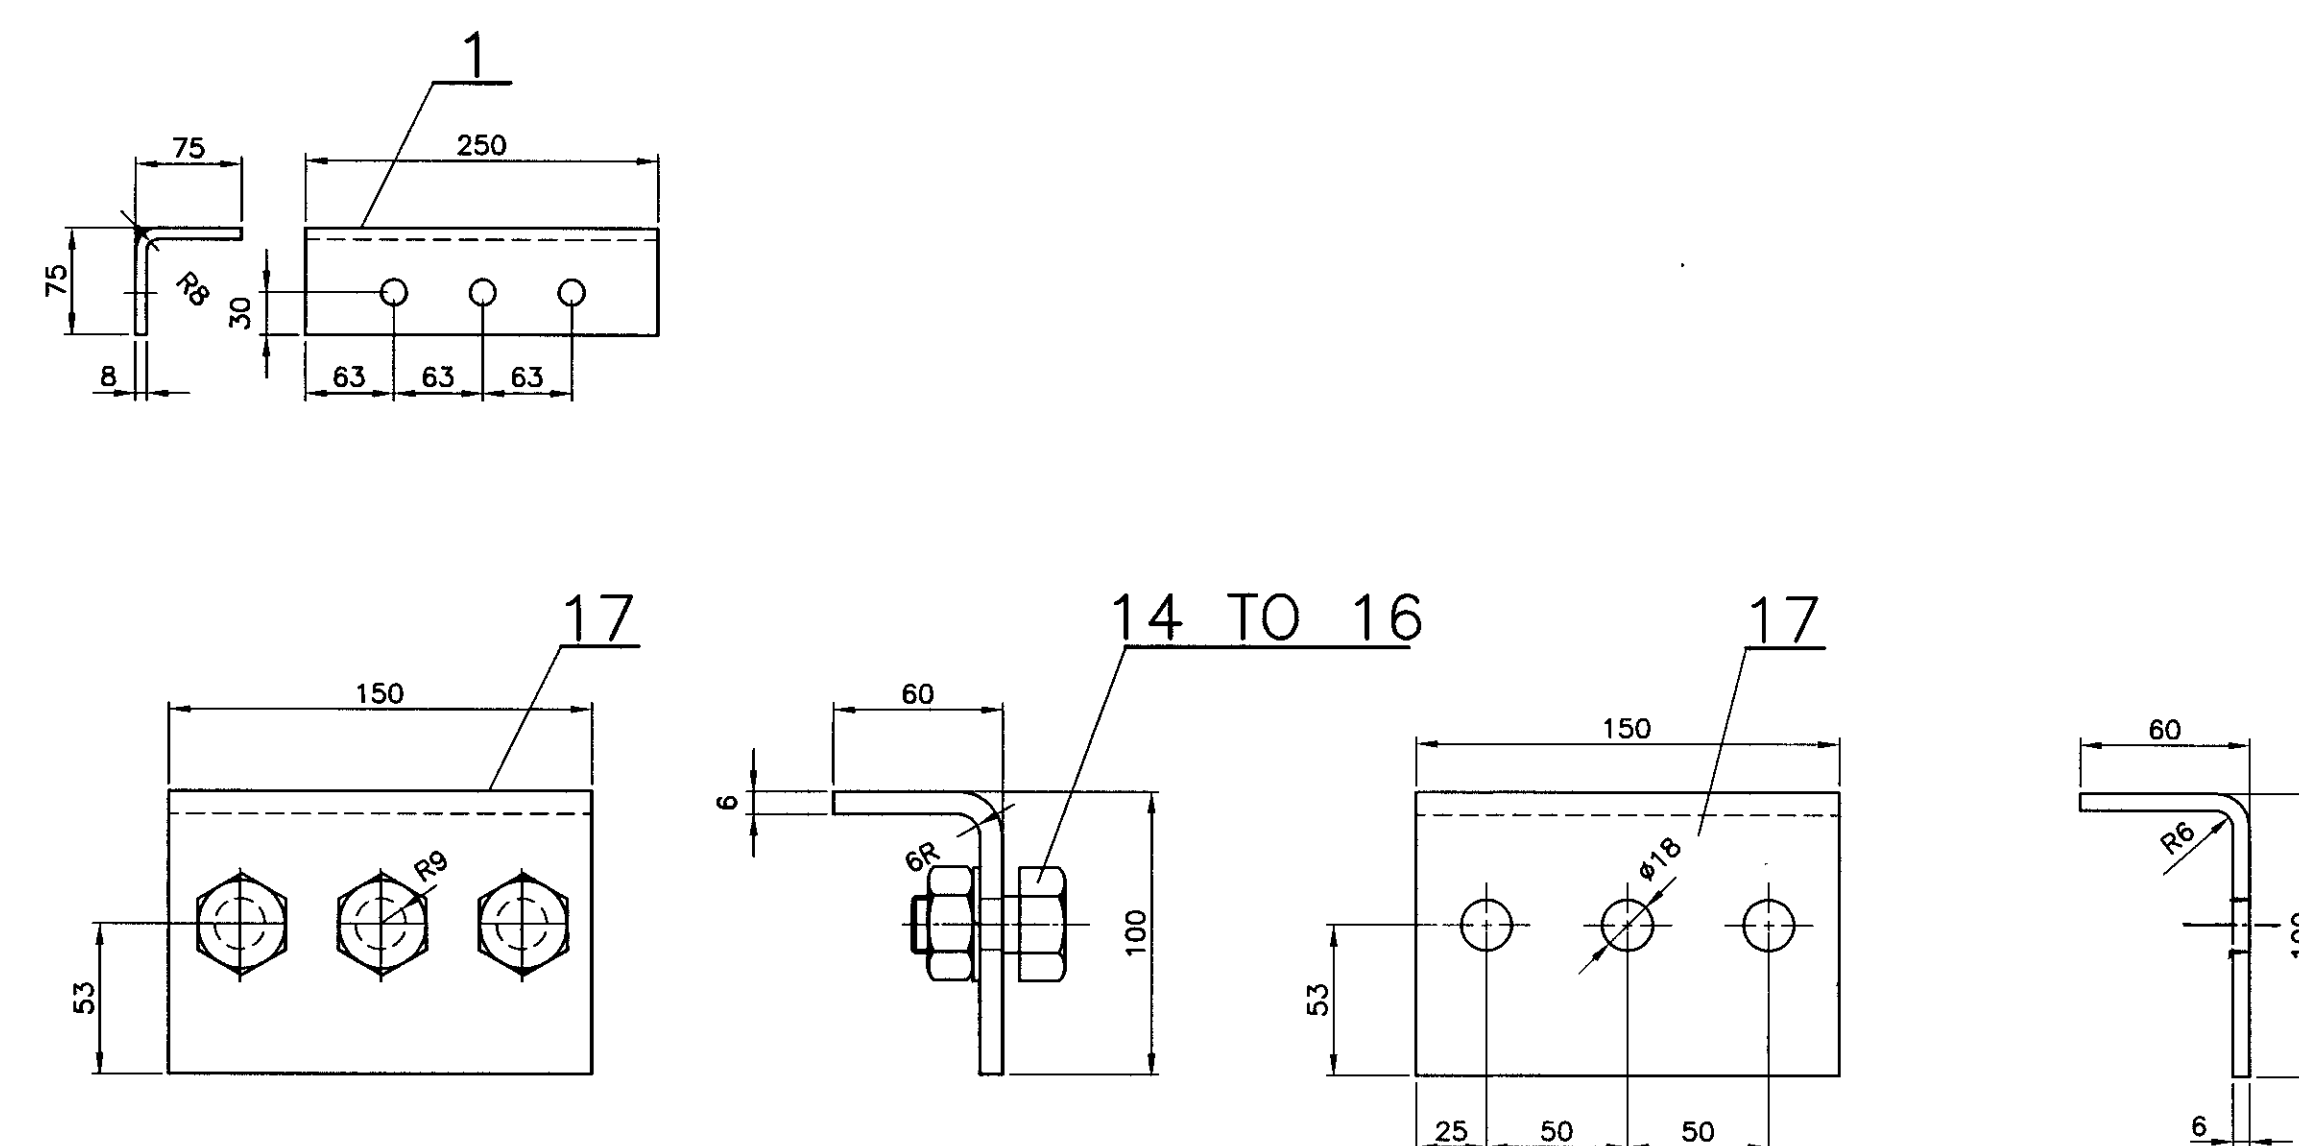

COL-III





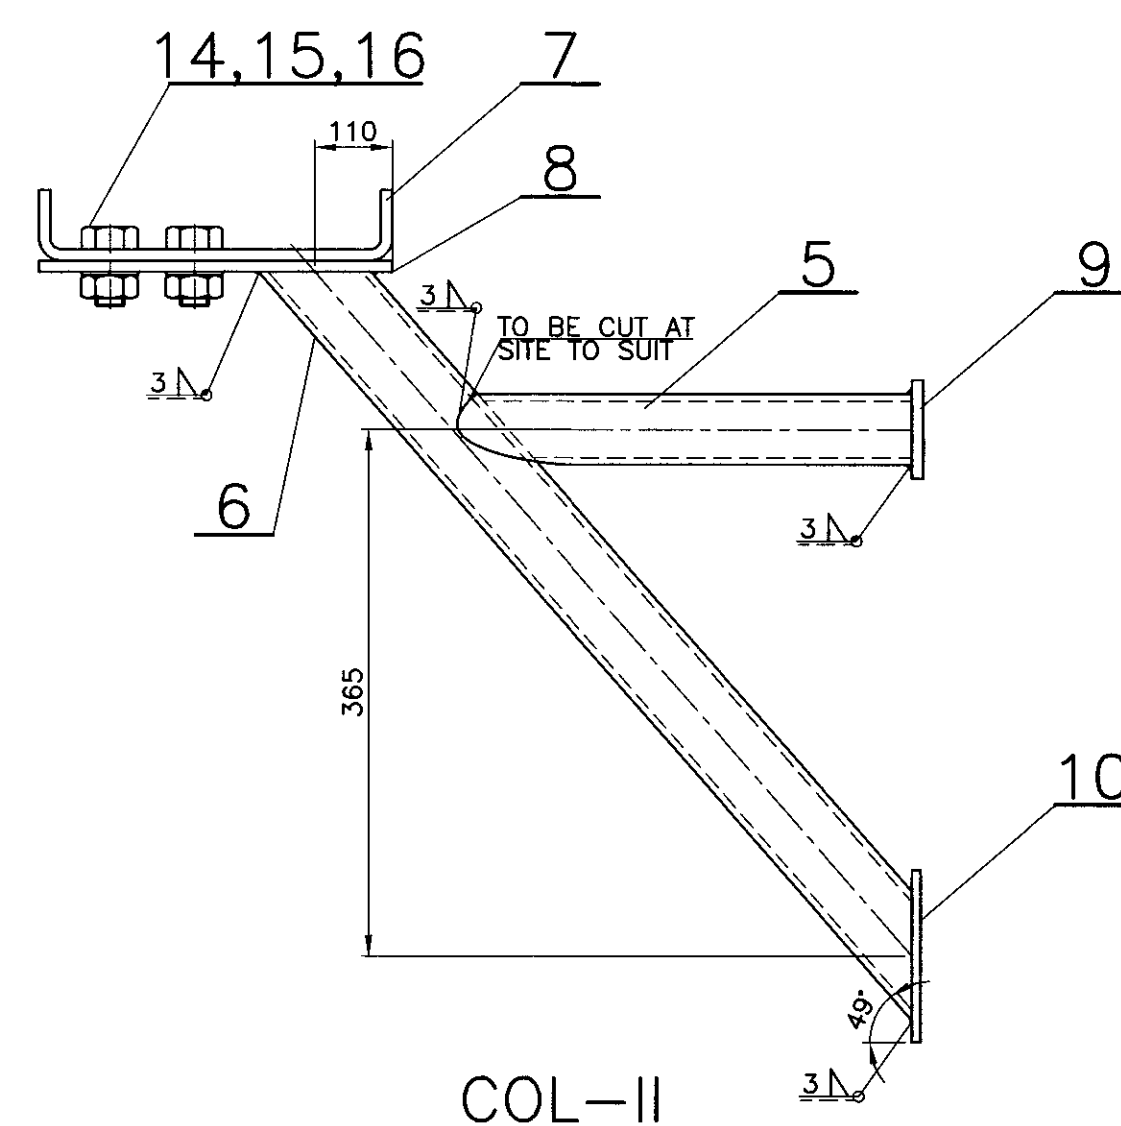


COL-II

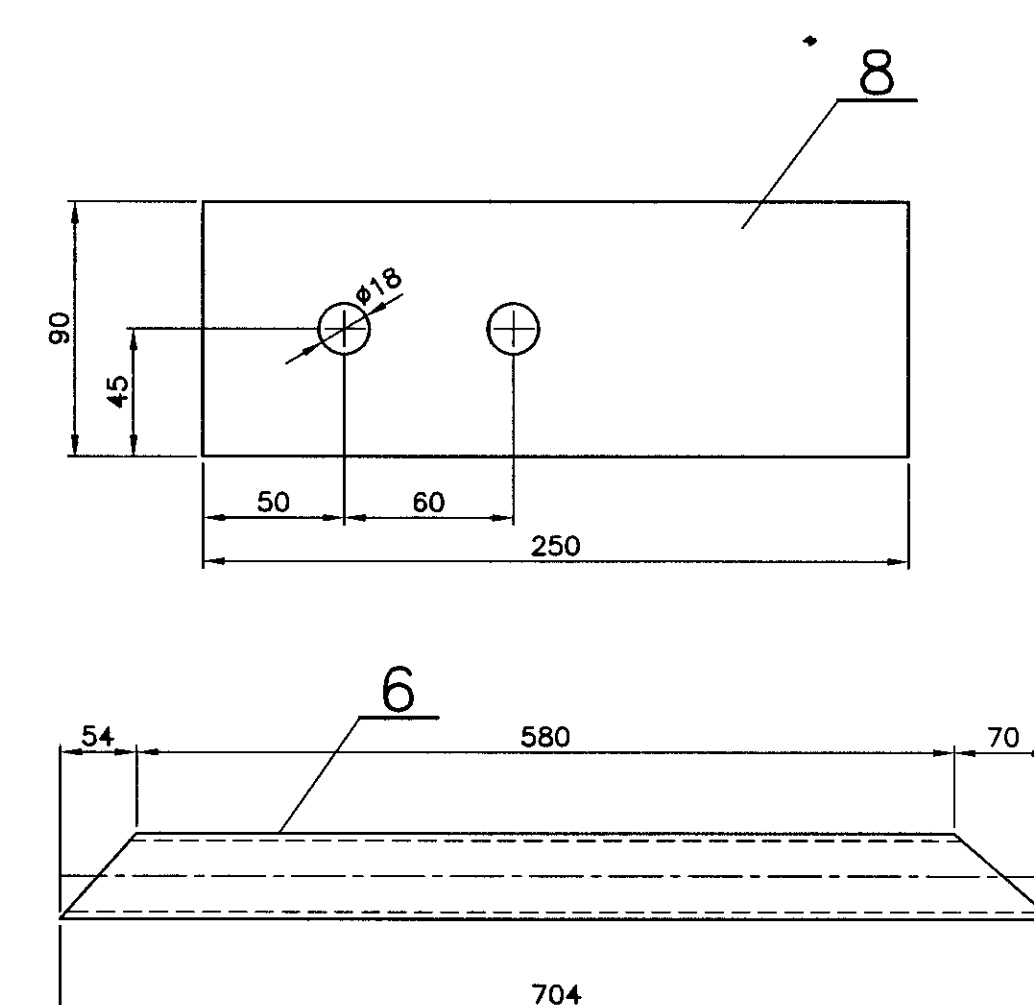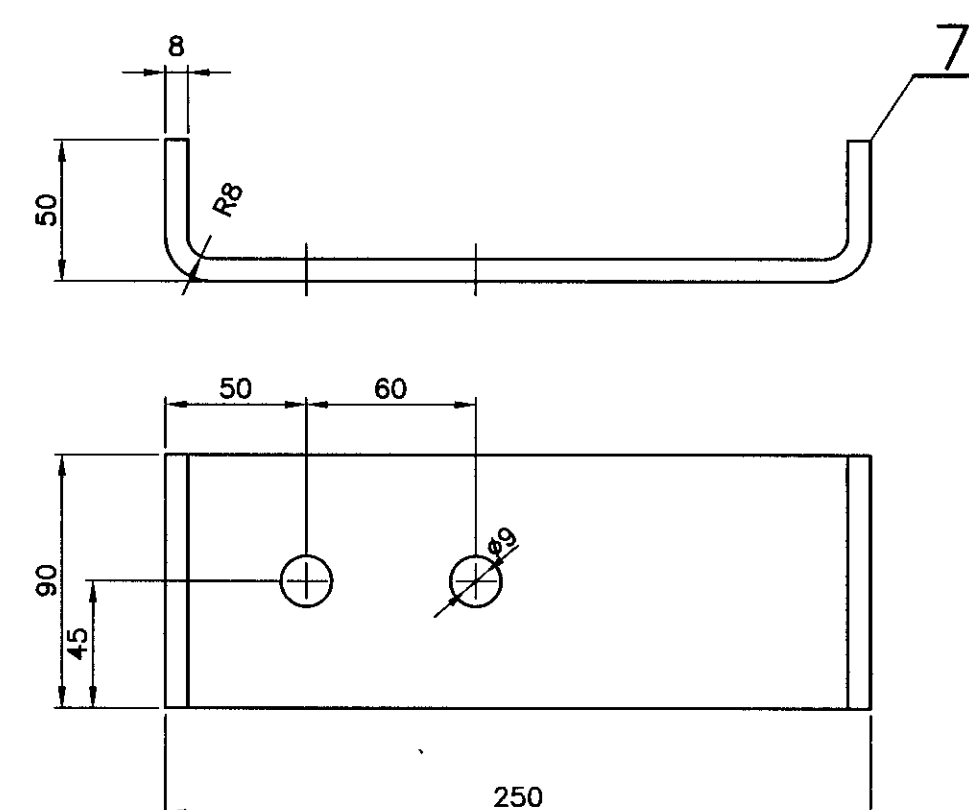


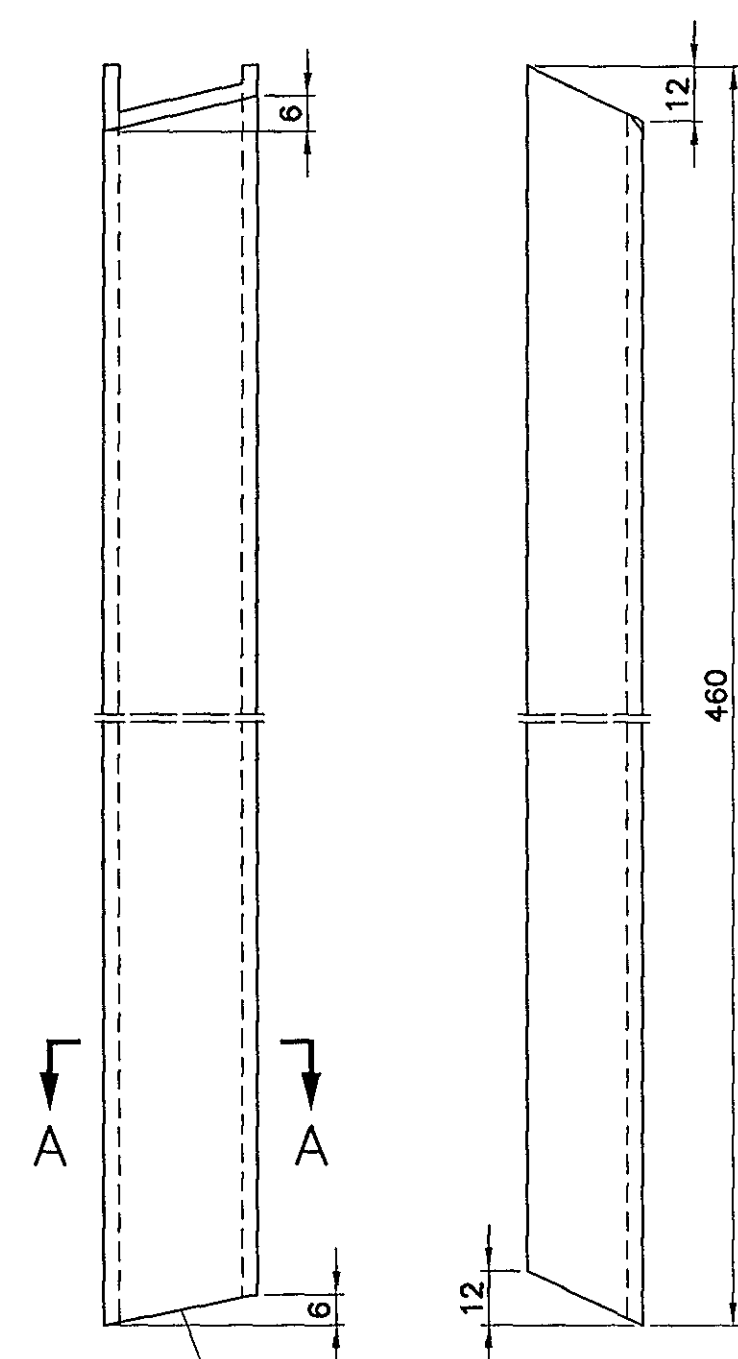
NOTE:

1. WHEREVER TOLERANCE FOR DIMENSIONS NOT GIVEN, OPEN TOLERANCE TO DRG. NO. ICF/STD-9-0-001 IS APPLICABLE.
2. ALTERNATIVE MATERIAL TO IS:5986-2011 GRADE-355 MAY BE USED IN LIEU OF IRS M41-97 FOR ITEMS BELOW 5mm & IS:2062-2011 E 250A FOR ITEMS 5mm & ABOVE IF PROCURED FROM TRADE.
3. FINISHED COMPONENT TO BE APPLIED WITH ONE COAT OF RED OXIDE ZINC CHROMATE PRIMER TO IS: 2074-92 TO A DFT OF MINIMUM 20 MICRONS.

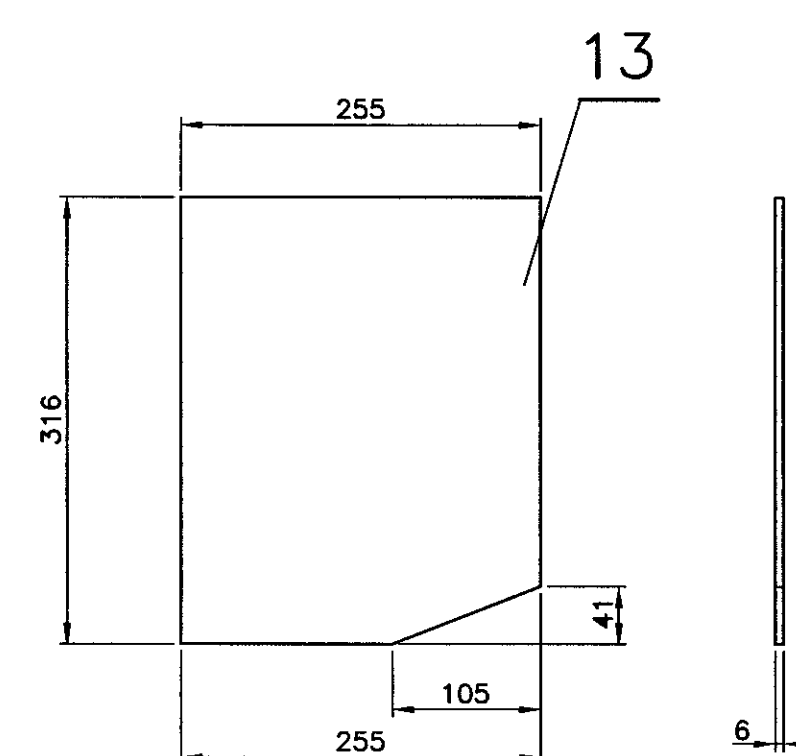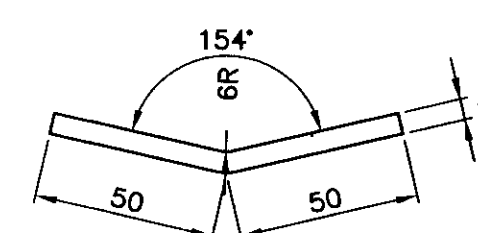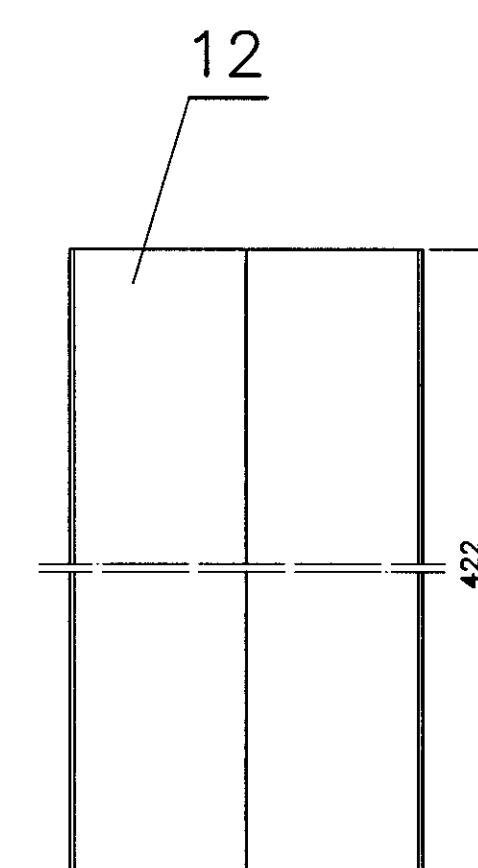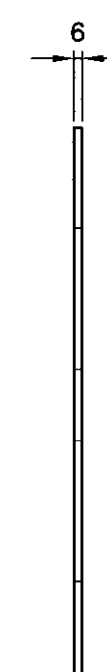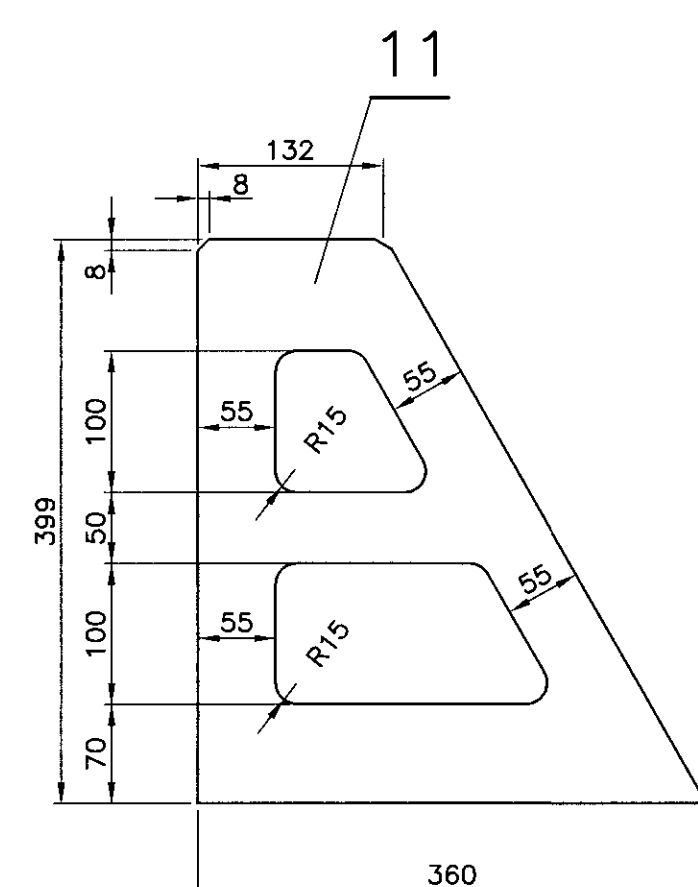


|  |   |   |             |               |        |    |                               |                    |        |
|--|---|---|-------------|---------------|--------|----|-------------------------------|--------------------|--------|
|  | - | - | FLAT        | 6x80x316      | 18     |    | IRS M41-97                    |                    |        |
|  | 1 | - | ANGLE       | 6x148x150     | 17     |    | IRS M41-97                    |                    |        |
|  | 3 | 2 | 3           | HEX HD.SCREW  | M16X40 | 16 | IS:1364(P-2)B3<br>4.6 TAB-1&2 |                    | GALVD. |
|  | 3 | 2 | 3           | SPRING WASHER | M16    | 15 | IS:3063 72<br>TAB-1 TYPE-B    | IS:4072-75<br>Gr-3 | GALVD. |
|  | 3 | 2 | 3           | HEX NUT       | M16    | 14 | IS:1364(P-3)B3<br>4 TAB-1     |                    | GALVD. |
|  | - | - | FLAT        | 6x255x316     | 13     |    |                               |                    |        |
|  | - | - | FRONT ANGLE | 6x101x422     | 12     |    |                               |                    |        |
|  | - | - | RIB         | 6x360x399     | 11     |    |                               |                    |        |
|  | - | 1 | FLAT        | 8x80x120      | 10     |    | IRS M41-97                    |                    |        |
|  | - | 1 | FLAT        | 8x80x80       | 9      |    |                               |                    |        |
|  | - | 1 | FLAT        | 8x90x250      | 8      |    |                               |                    |        |
|  | - | 1 | CHANNEL     | 8x90x318      | 7      |    |                               |                    |        |
|  | - | 1 | PIPE        | 50 BOREx704   | 6      |    |                               |                    |        |
|  | - | 1 | PIPE        | 50 BOREx650   | 5      |    | IS 1239-79<br>P-1 TYPE 3      |                    |        |
|  | - | 4 | PIPE        | 34 BOREx50    | 4      |    |                               |                    |        |
|  | - | 1 | FLAT        | 8x60x360      | 3      |    |                               |                    |        |
|  | - | 1 | RIB         | 8x250x420     | 2      |    | IRS M41-97                    |                    |        |
|  | - | 1 | ANGLE       | 8x134x250     | 1      |    |                               |                    |        |


|  |          |                          |                                |      |          |                       |  |  |              |  |
|--|----------|--------------------------|--------------------------------|------|----------|-----------------------|--|--|--------------|--|
| NO.OFF                                   |          | DESCRIPTION & DIMENSIONS |                                | ITEM | REF.DRG. | MAT.& SPEC.           | WEIGHT/UNIT                            | REMARKS  |              |  |
| IV                                       | III      | II                       | GROUP : 2-6 EXTERIOR GARNITURE |      |          |                       | SUPERSEDED BY:                         |  |              |  |
| PER ASSY                                 | PER ASSY | PER ASSY                 | DETAILS FOR CATTLE GUARD       |      |          |                       | SUPERSEDES: ICF/MRVC/D/SS-2-6-005/Mt'a |  |              |  |
|  |          |                          |                                |      |          |                       | SCALE SSE/D                            |  | 1:5          |  |
|  |          |                          |                                |      |          |                       | CHD                                    |  | dinesh       |  |
|  |          |                          |                                |      |          |                       | ALT                                    |  | A.Muthukumar |  |
|  |          |                          |                                |      |          |                       | DRN                                    |  |              |  |
| ALT                                      |          | b                        |                                |      |          |                       |  |  |              |  |
| CAD FILE: C:\MD-CAD\512 2-6 005-SB00.DWG |          |                          |                                |      |          |                       |  |  |              |  |
| DATA CODE NO.                            |          | INDIAN RAILWAY STANDARDS |                                |      |          | SHEET 1 OF 1          |  |  INTEGRAL COACH FACTORY<br>CHENNAI-38 |              |  |
| 512                                      |          |                          |                                |      |          | ICF/MRVC/D/SS-2-6-005 |  |  |              |  |




|            |
|------------|
| 1 AS DRAWN |
| 2 OPPOSITE |

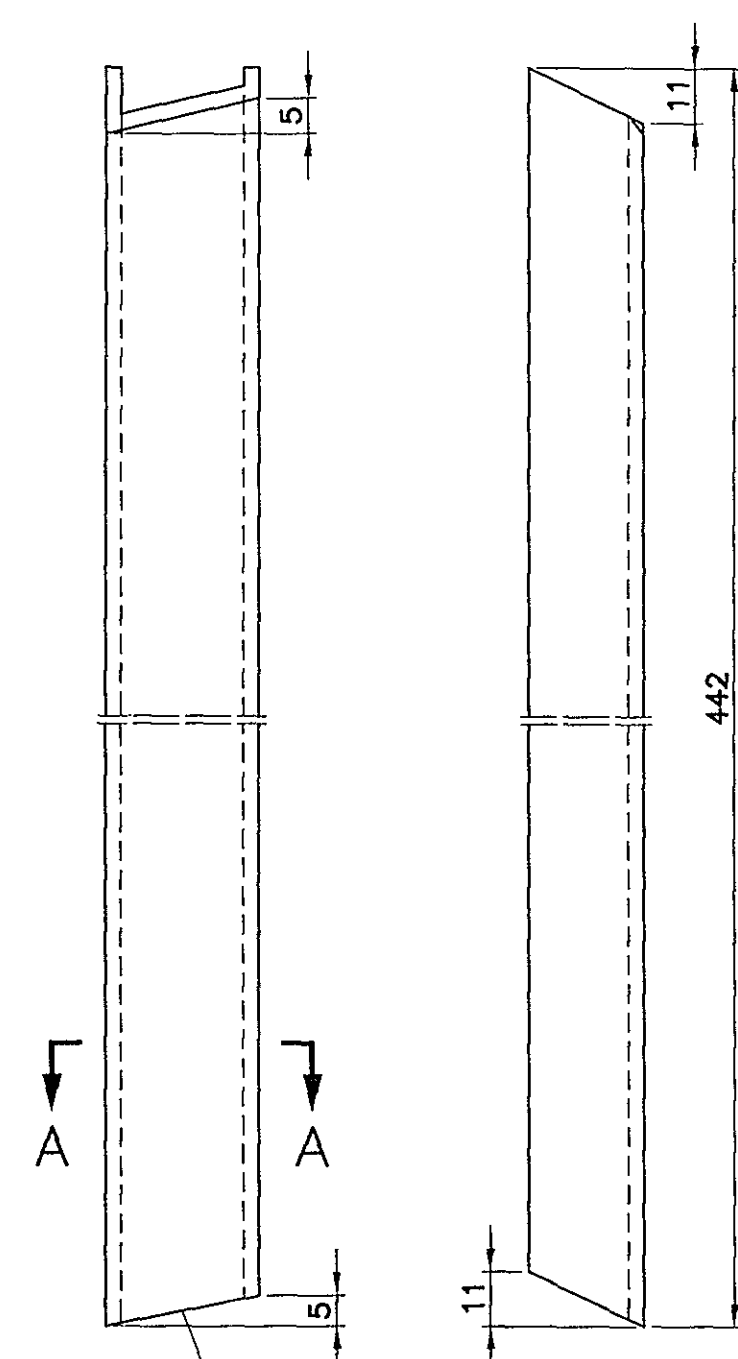


3 AS DRAWN  
4 OPPOSITE

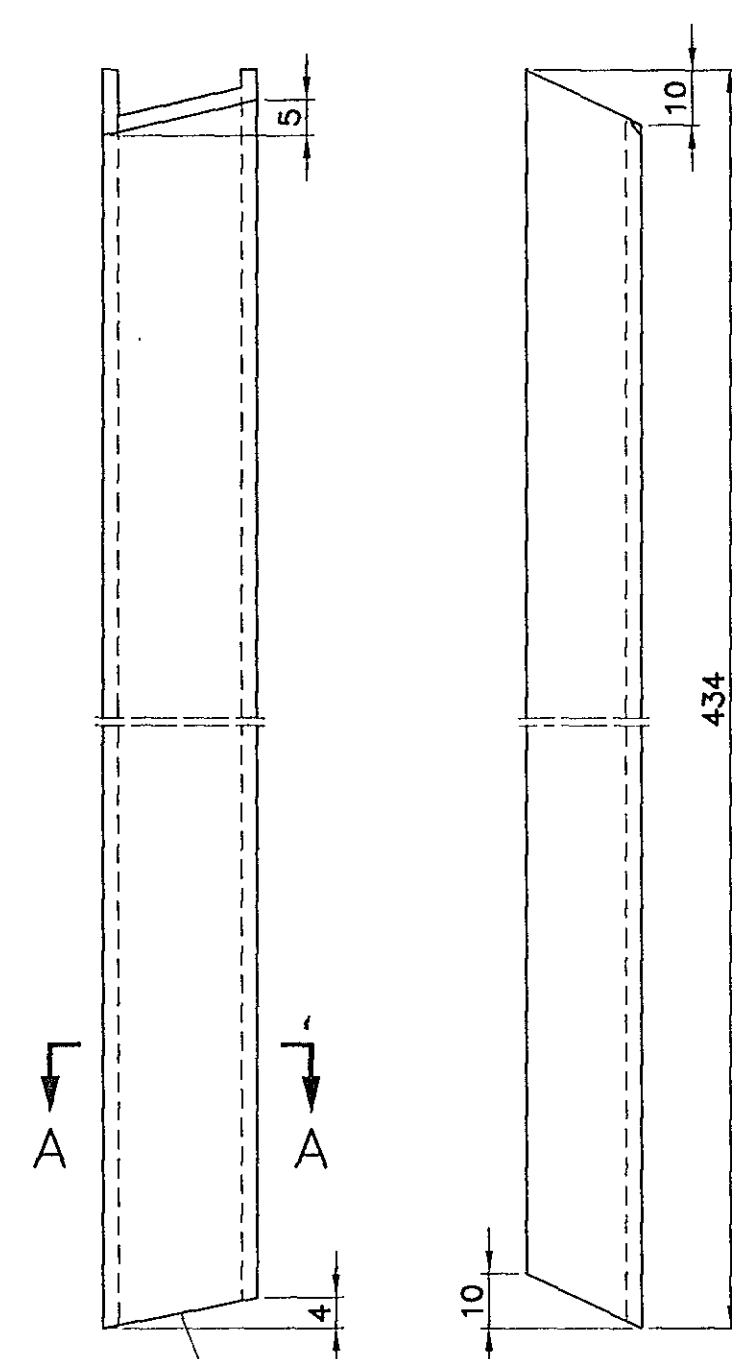

5 AS DRAWN  
6 OPPOSITE

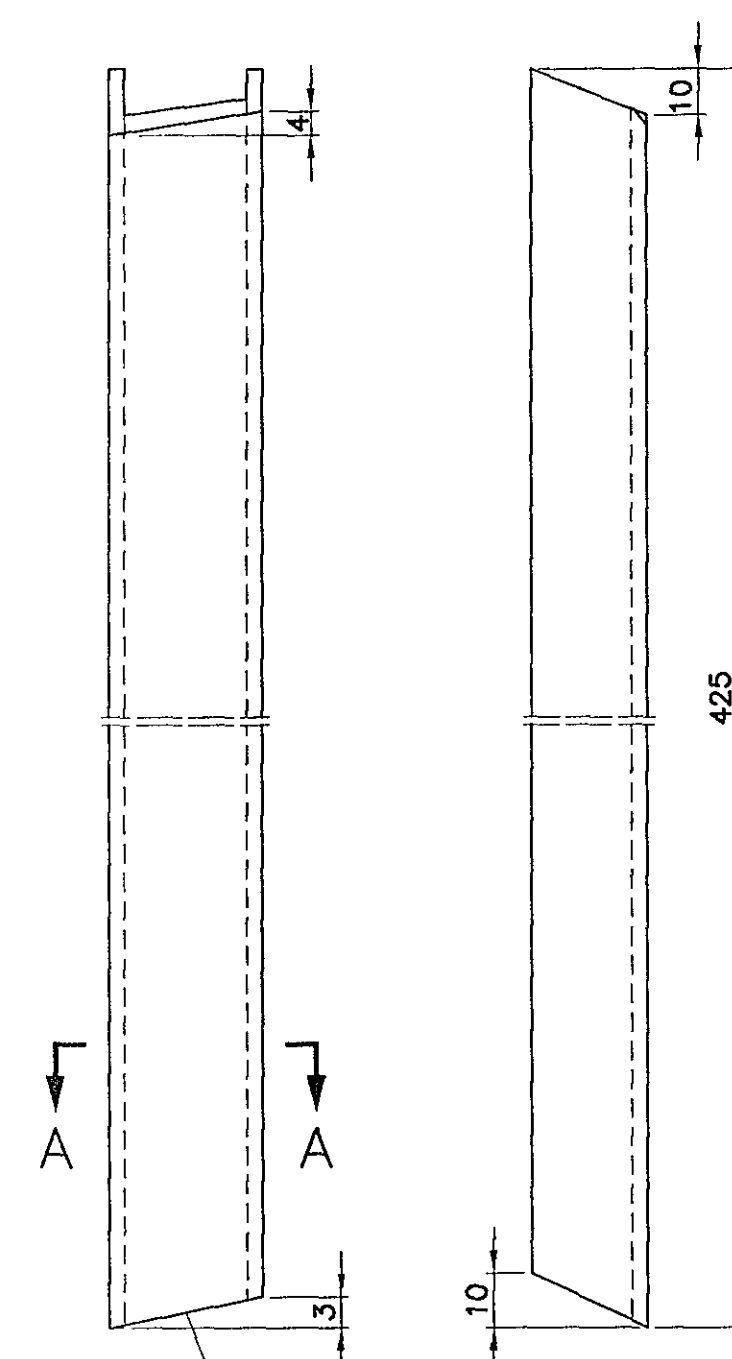


7 AS DRAWN  
8 OPPOSITE

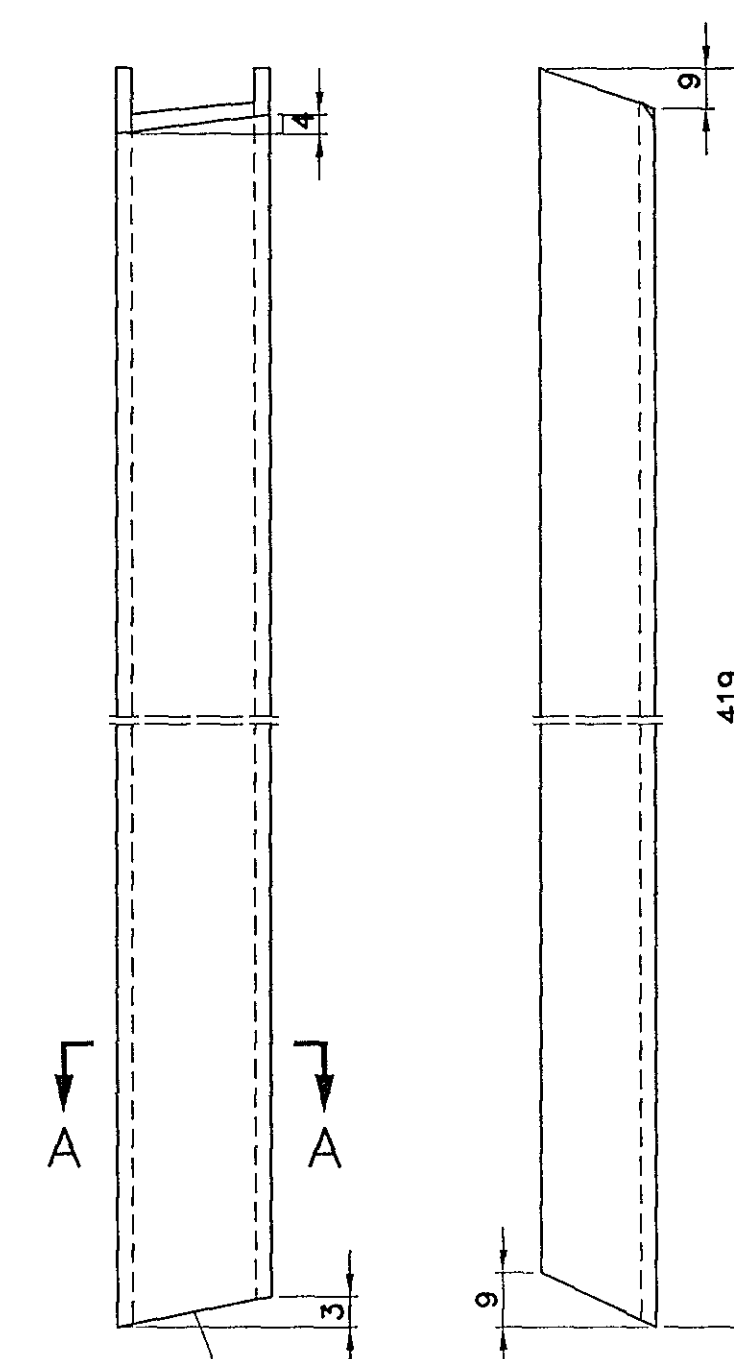


9 AS DRAWN  
10 OPPOSITE

NOTE:


1. WHEREVER TOLERANCE FOR DIMENSIONS NOT GIVEN, OPEN TOLERANCE TO DRG. No. ICF/STD-9-0-001 IS APPLICABLE.
2. ALTERNATIVE MATERIAL TO IS:5986-2011 GRADE-355 MAY BE USED IN LIEU OF IRS M41-97 FOR ITEMS BELOW 5mm & IS:2062-2011 E 250A FOR ITEMS 5mm & ABOVE IF PROCURED FROM TRADE.
3. FINISHED COMPONENT TO BE APPLIED WITH ONE COAT OF RED OXIDE ZINC CHROMATE PRIMER TO IS: 2074-92 TO A DFT OF MINIMUM 20 MICRONS.

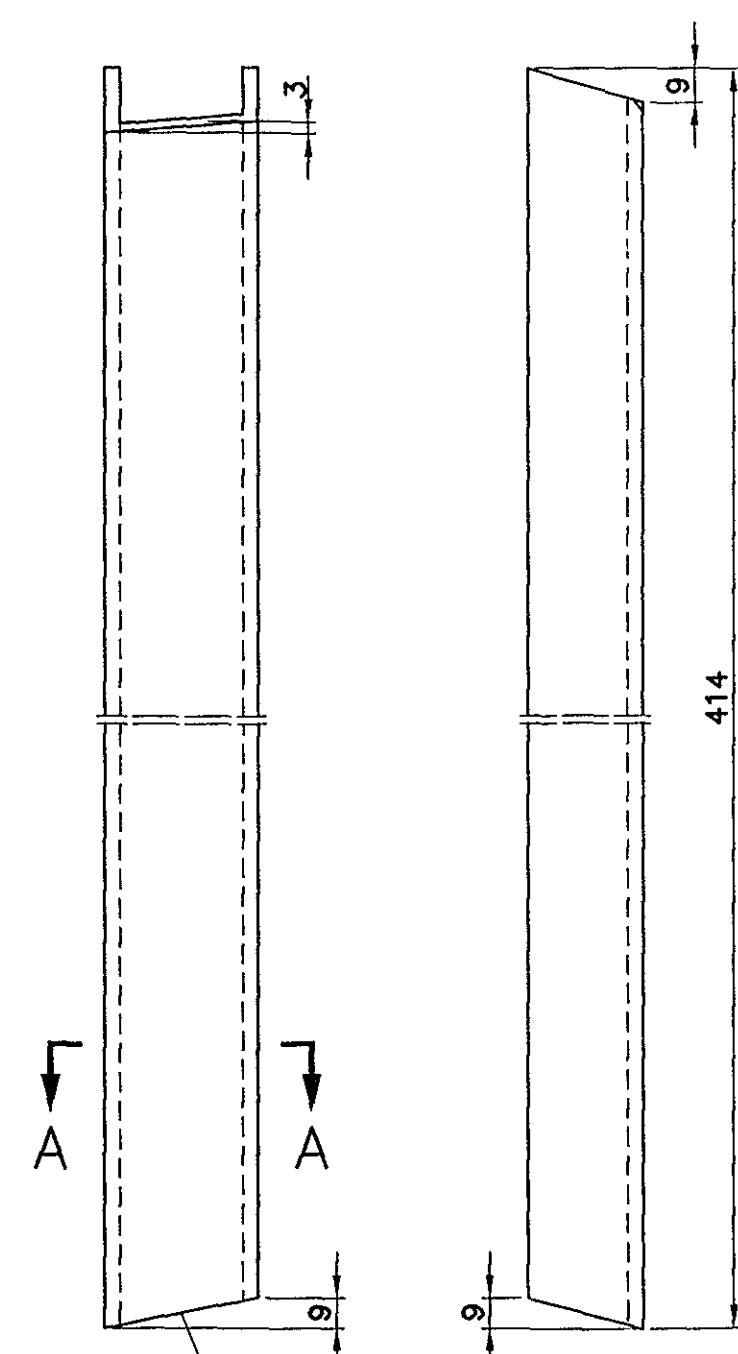


11 AS DRAWN  
12 OPPOSITE

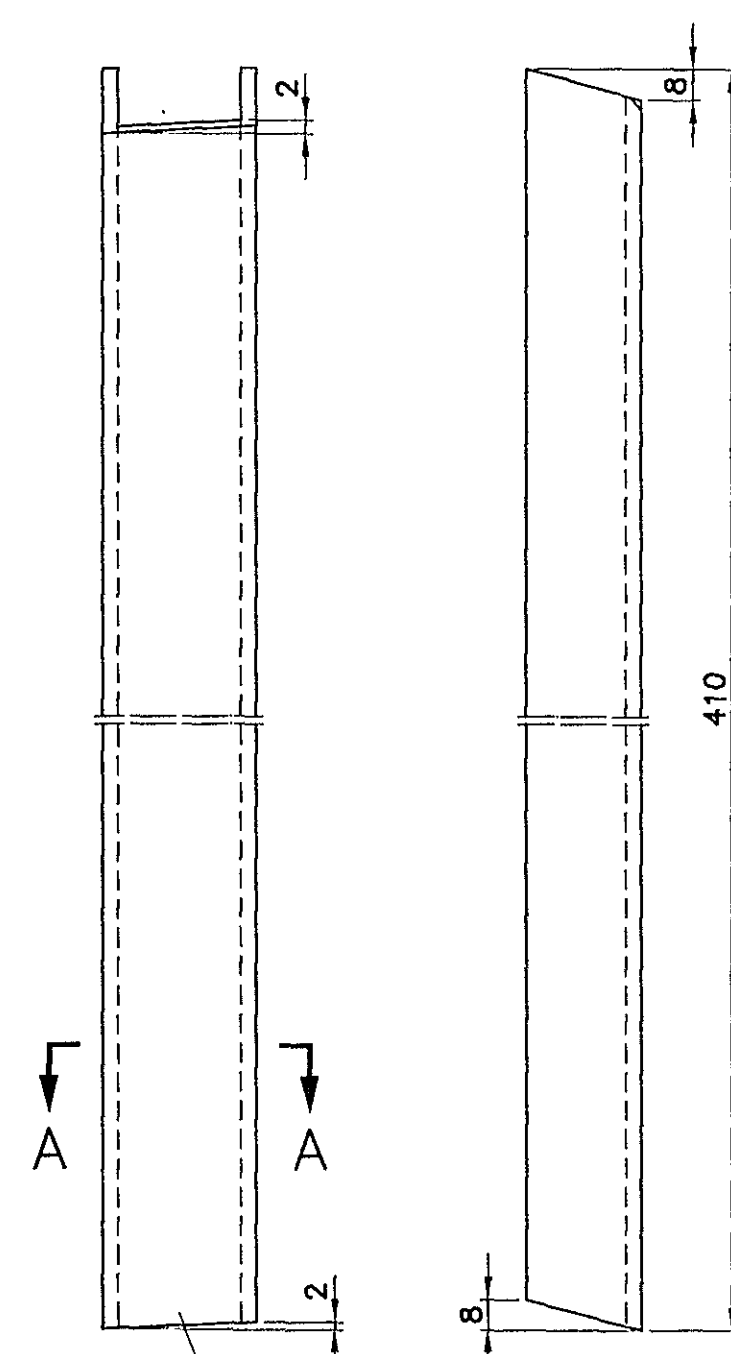


13 AS DRAWN  
14 OPPOSITE

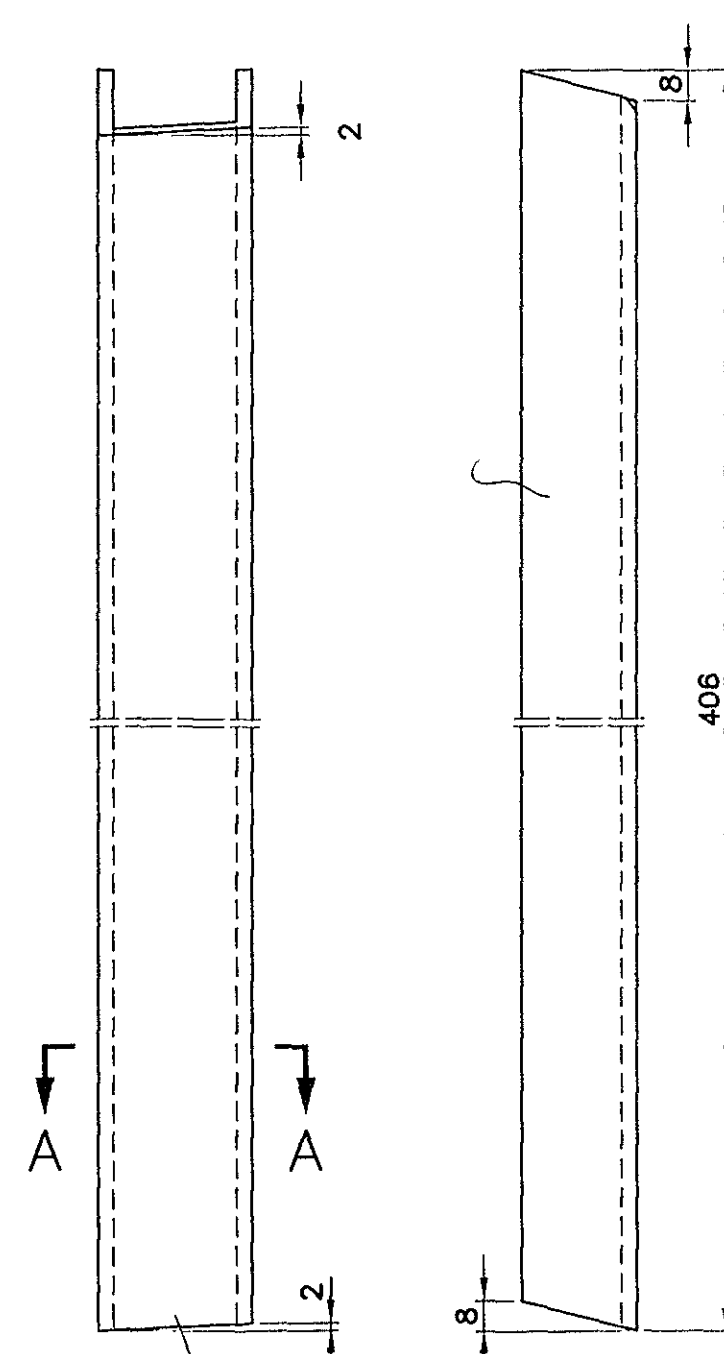


15 AS DRAWN  
16 OPPOSITE

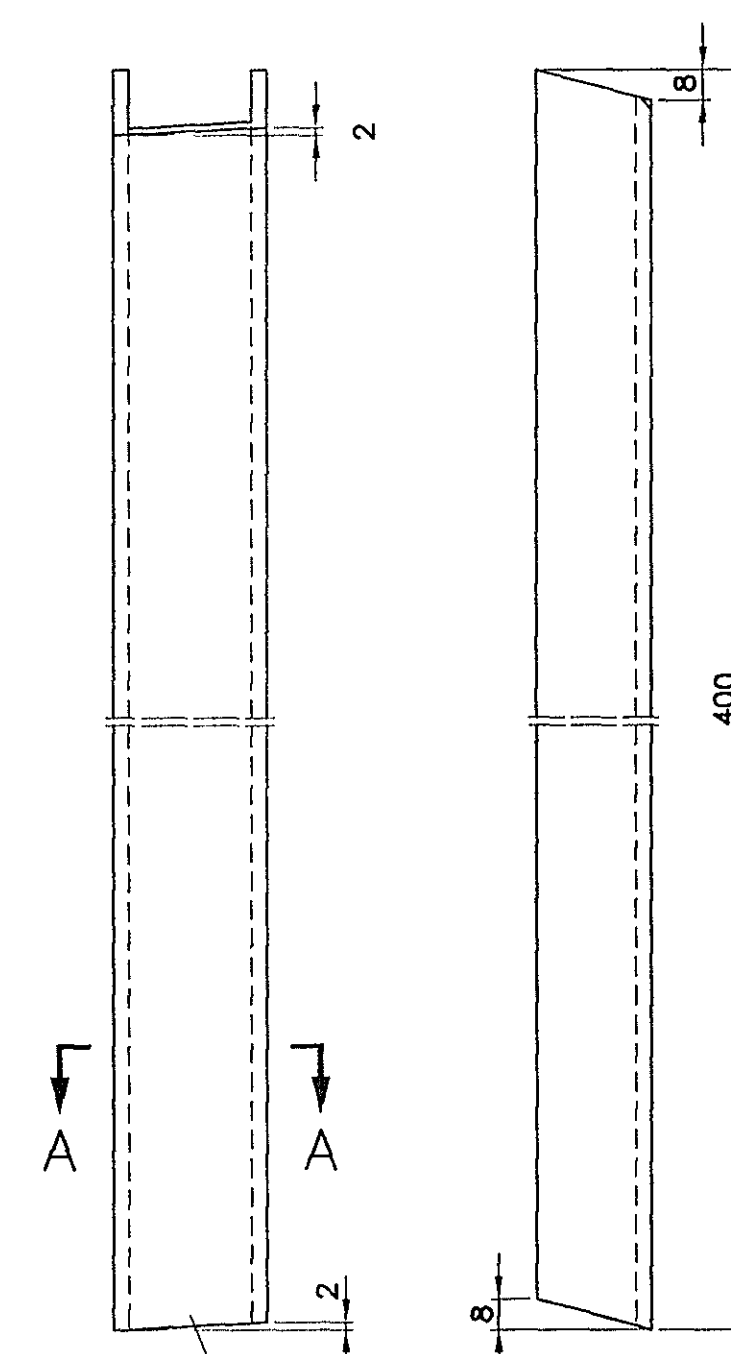

17 AS DRAWN  
18 OPPOSITE

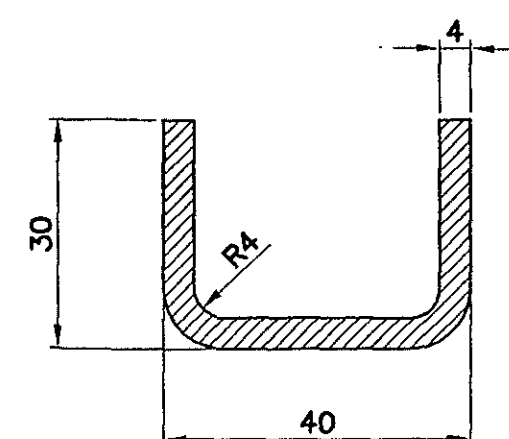

SECTION-AA

|        |     |    |               |  |                             |          |      |                 |             |  |                       |  |                  |  |   |  |
|--------|-----|----|---------------|--|-----------------------------|----------|------|-----------------|-------------|--|-----------------------|--|------------------|--|---|--|
|        |     |    |               | -  | CHANNEL                     | 4x84x400 | 18   |                 |             |  |                       |  |                  |  |   |  |
|        |     |    |               | -  | CHANNEL                     | 4x84x400 | 17   |                 |             |  |                       |  |                  |  |   |  |
|        |     |    |               | -  | CHANNEL                     | 4x84x406 | 16   |                 |             |  |                       |  |                  |  |   |  |
|        |     |    |               | -  | CHANNEL                     | 4x84x406 | 15   |                 |             |  |                       |  |                  |  |   |  |
|        |     |    |               | -  | CHANNEL                     | 4x84x410 | 14   |                 |             |  |                       |  |                  |  |   |  |
|        |     |    |               | -  | CHANNEL                     | 4x84x410 | 13   |                 |             |  |                       |  |                  |  |   |  |
|        |     |    |               | -  | CHANNEL                     | 4x84x414 | 12   |                 |             |  |                       |  |                  |  |   |  |
|        |     |    |               | -  | CHANNEL                     | 4x84x414 | 11   |                 |             |  |                       |  |                  |  |   |  |
|        |     |    |               | -  | CHANNEL                     | 4x84x419 | 10   |                 |             |  |                       |  |                  |  |   |  |
|        |     |    |               | -  | CHANNEL                     | 4x84x419 | 9    |                 |             |  |                       |  |                  |  |   |  |
|        |     |    |               | -  | CHANNEL                     | 4x84x425 | 8    |                 |             |  |                       |  |                  |  |   |  |
|        |     |    |               | -  | CHANNEL                     | 4x84x425 | 7    |                 |             | IRS-M41-97   |                       |  |                  |  |   |  |
|        |     |    |               | -  | CHANNEL                     | 4x84x434 | 6    |                 |             |  |                       |  |                  |  |   |  |
|        |     |    |               | -  | CHANNEL                     | 4x84x434 | 5    |                 |             |  |                       |  |                  |  |   |  |
|        |     |    |               | -  | CHANNEL                     | 4x84x442 | 4    |                 |             |  |                       |  |                  |  |   |  |
|        |     |    |               | -  | CHANNEL                     | 4x84x442 | 3    |                 |             |  |                       |  |                  |  |   |  |
|        |     |    |               | -  | CHANNEL                     | 4x84x460 | 2    |                 |             |  |                       |  |                  |  |   |  |
|        |     |    |               | -  | CHANNEL                     | 4x84x460 | 1    |                 |             |  |                       |  |                  |  |   |  |
| NO.OFF |     |    |               | DESCRIPTION & DIMENSIONS                 |                             |          | ITEM | REF.DRG.        | MAT.& SPEC. | WEIGHT/UNIT  | REMARKS               |  |                  |  |   |  |
| IV     | III | II | I             | GROUP : 2-6 EXTERIOR GARNITURE           |                             |          |      |                 |             |  |                       |  |                  |  |   |  |
|        |     |    | PER COACH     | VERTICAL CHANNELS                        |                             |          |      |                 |             |  |                       |  | SUPERSEDED BY:   |  |   |  |
|        |     |    |               |  |                             |          |      |                 |             |  |                       |  | SCALE SSE/D      |  | SUPERSEDES: ICF/MRVC/D/SS-2-6-006/AH'N' |  |
|        |     |    |               |  |                             |          |      |                 |             |  |                       |  | 1:5 CHD          |  |   |  |
|        |     |    |               |  |                             |          |      |                 |             |  |                       |  | ALT dinesh       |  |   |  |
|        |     |    |               |  |                             |          |      |                 |             |  |                       |  | DRN A.Muthukumar |  |   |  |
|        |     |    |               |  |                             |          |      |                 |             |  |                       |  | ALT o            |  |   |  |
|        |     |    |               | CAD FILE: C:\MD-CAD\512 2-6 006-SA00.DWG |                             |          |      | SHEET<br>1 OF 1 |             |  INTEGRAL COACH FACTORY<br>CHENNAI-38 |                       |  |                  |  |   |  |
|        |     |    | DATA CODE NO. |  | INDIAN RAILWAY<br>STANDARDS |          |      |                 |             |  |                       |  |                  |  |   |  |
|        |     |    | 512           |  |                             |          |      |                 |             |  |                       |  |                  |  |   |  |
|        |     |    |               |  |                             |          |      |                 |             |  | ICF/MRVC/D/SS-2-6-006 |  |                  |  |   |  |

**ANNEXURE-A Dt.13.09.2023**

- 1) Only ITI (or) equivalent qualified Welders/Fitters/Technicians should be employed by the contractor and necessary certificates viz. ITI or equivalent should be produced before taking up the work.
- 2) The Supervisors employed by Firm should be minimum Diploma holder.
- 3) The tools/equipments/consumables required for work shall be in the scope of contractor.
- 4) Water, compressed air and Electricity will be provided by ICF.
- 5) The contract employees should use all safety gadgets required for the work and should wear distinct uniform.



SSE/MS



AME/D-II

Reg no: R&C SOLMS/02

S/no: 260  
13/8/97.

Page: 50.

Amendment slip no: 1  
September - 2001

IRS: M-41-97

## INDIAN RAILWAYS



### CORROSION RESISTANT STRUCTURAL STEEL REQUIRED FOR ROLLING STOCK

SERIAL NO. IRS : M-41-97

JUNE - 97

ISSUED BY  
RESEARCH DESIGNS AND STANDARDS ORGANISATION  
MINISTRY OF RAILWAYS  
MANAK NAGAR, LUCKNOW - 226 011

Rb. 750/-