


**REC
CONSTRUCTION STANDARD
J-1**

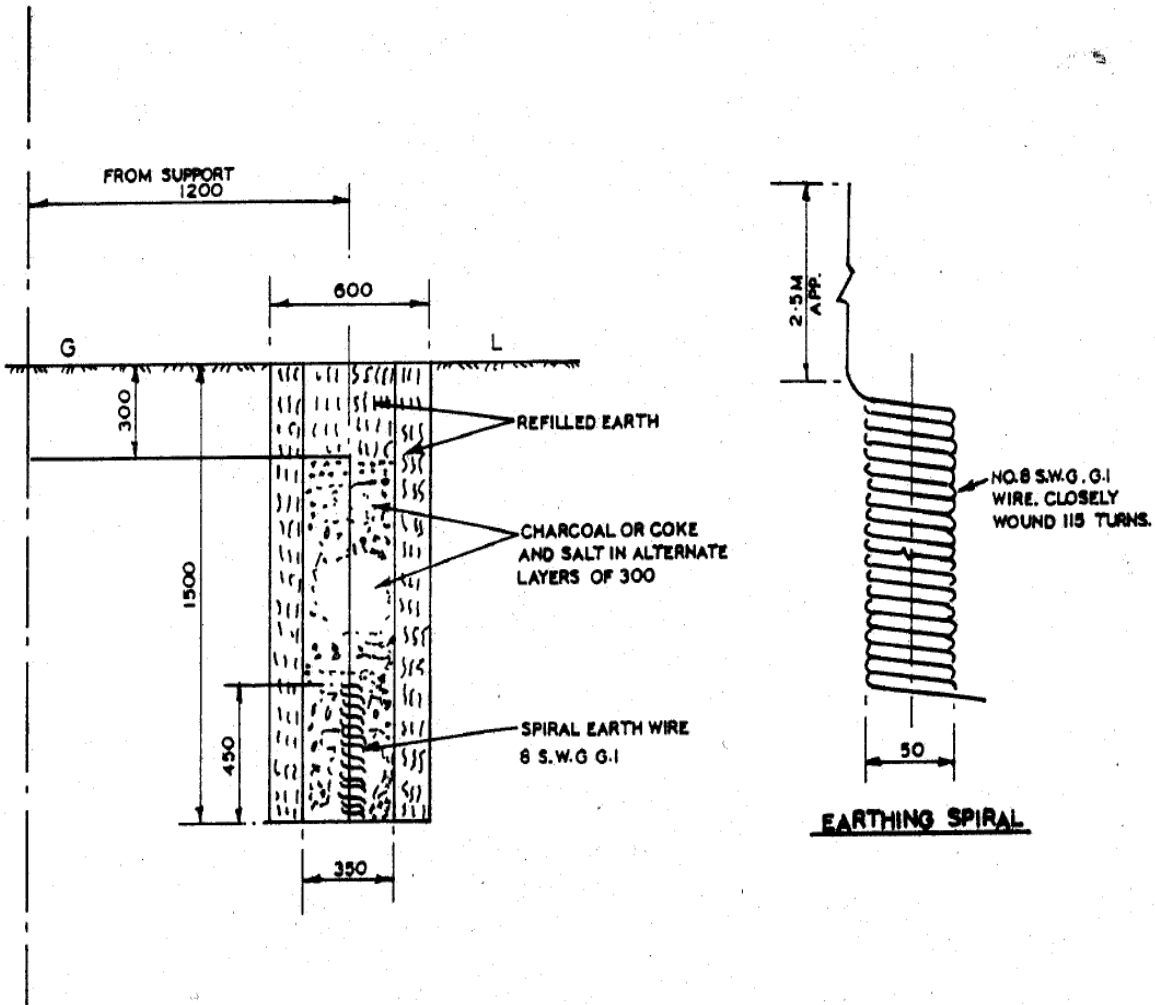

NOTE:-

FOR PIPE EARTHING REFER CONSTRUCTION STANDARDS J-2.

ALL DIMENSIONS ARE IN mm.


कुंडली भू-सम्पर्कन

COIL EARTHING

Date:

Sign & Stamp of the Bidder

Arrangement of Transformer

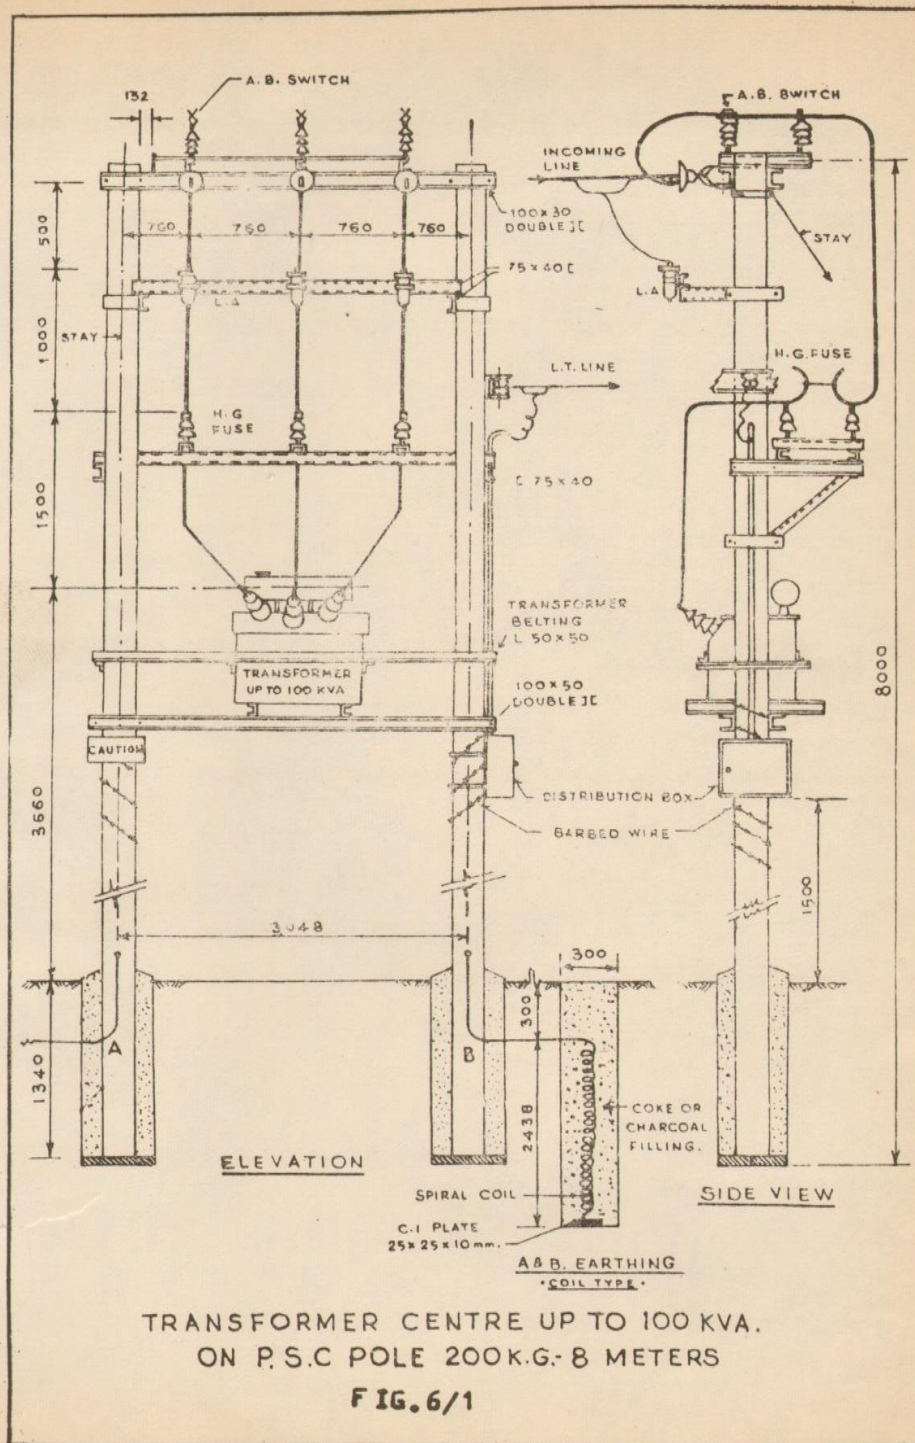


Date:
Sign & Stamp of the Bidder

Date:

Sign & Stamp of the Bidde


EARTHING ARRANGEMENT FOR TRANSFORMER CENTRE

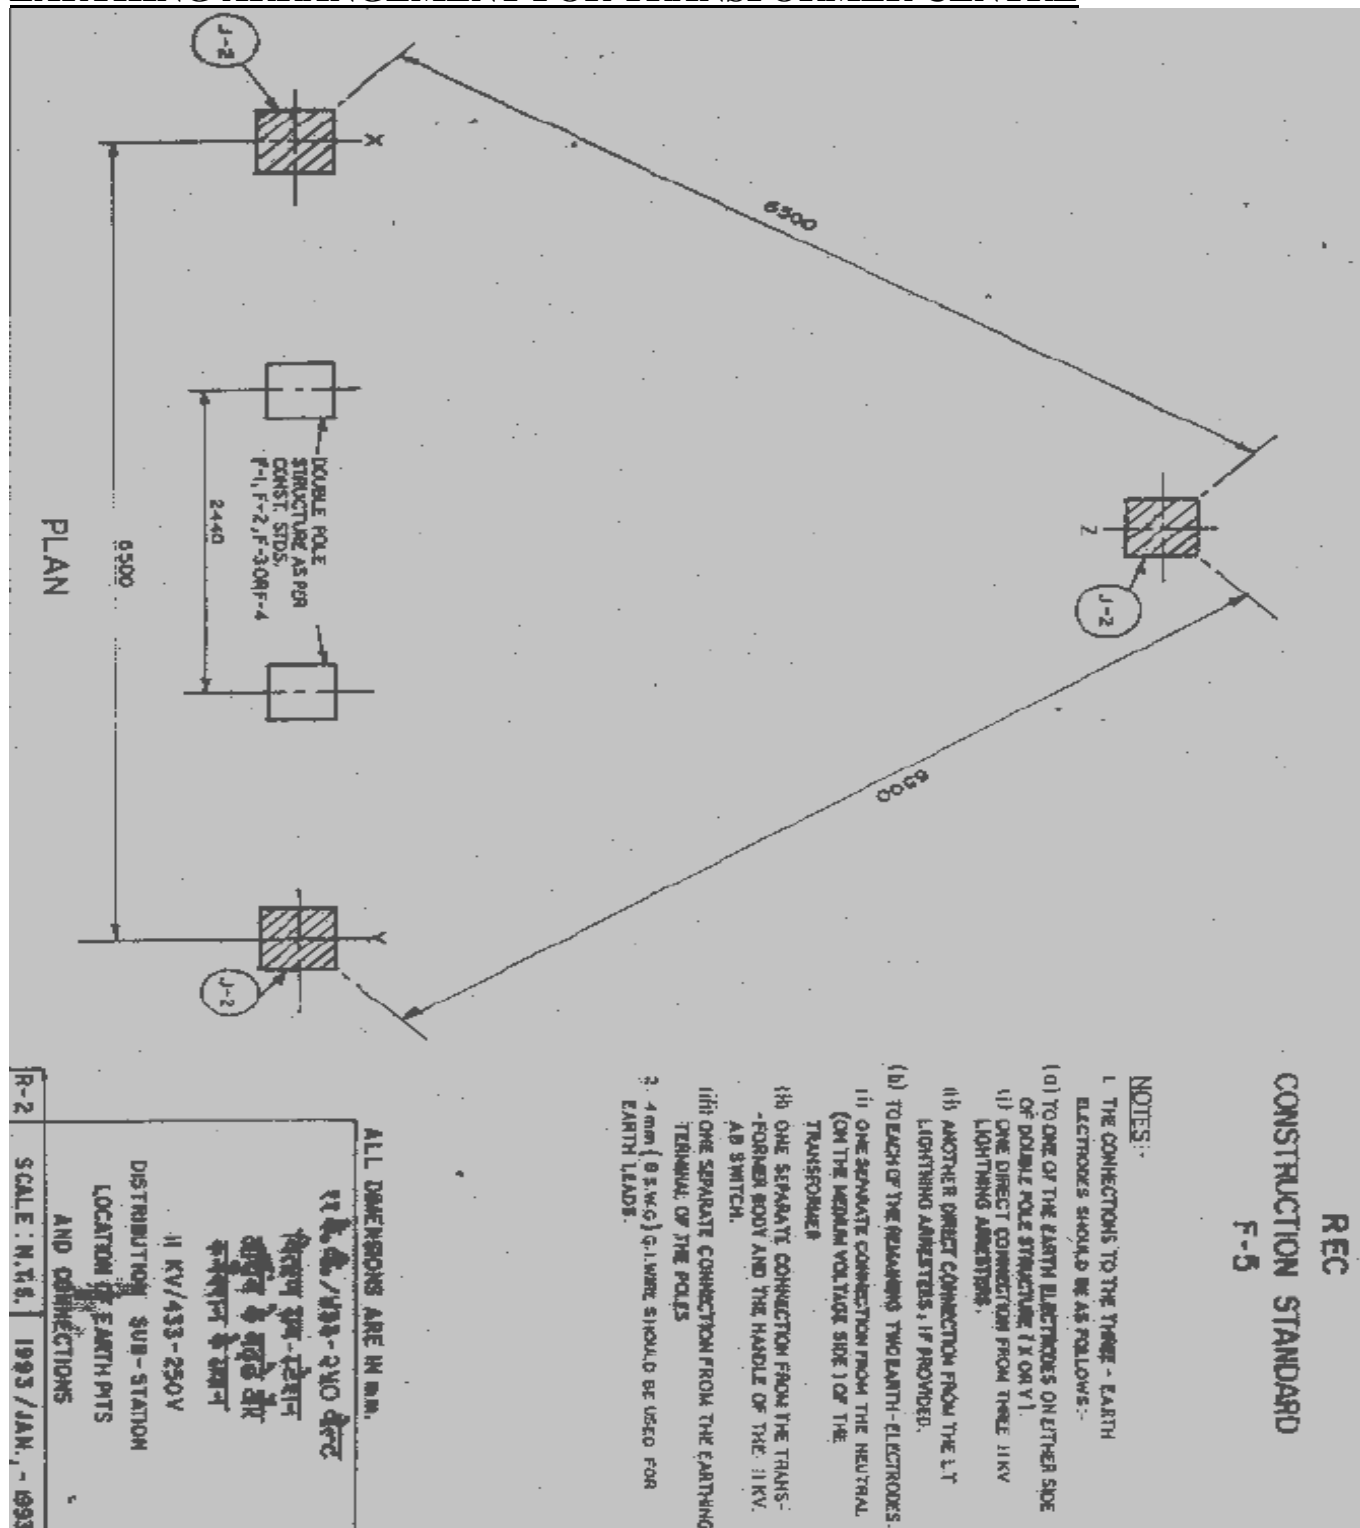

Arrangements of Guy

Date:


Sign & Stamp of the Bidde

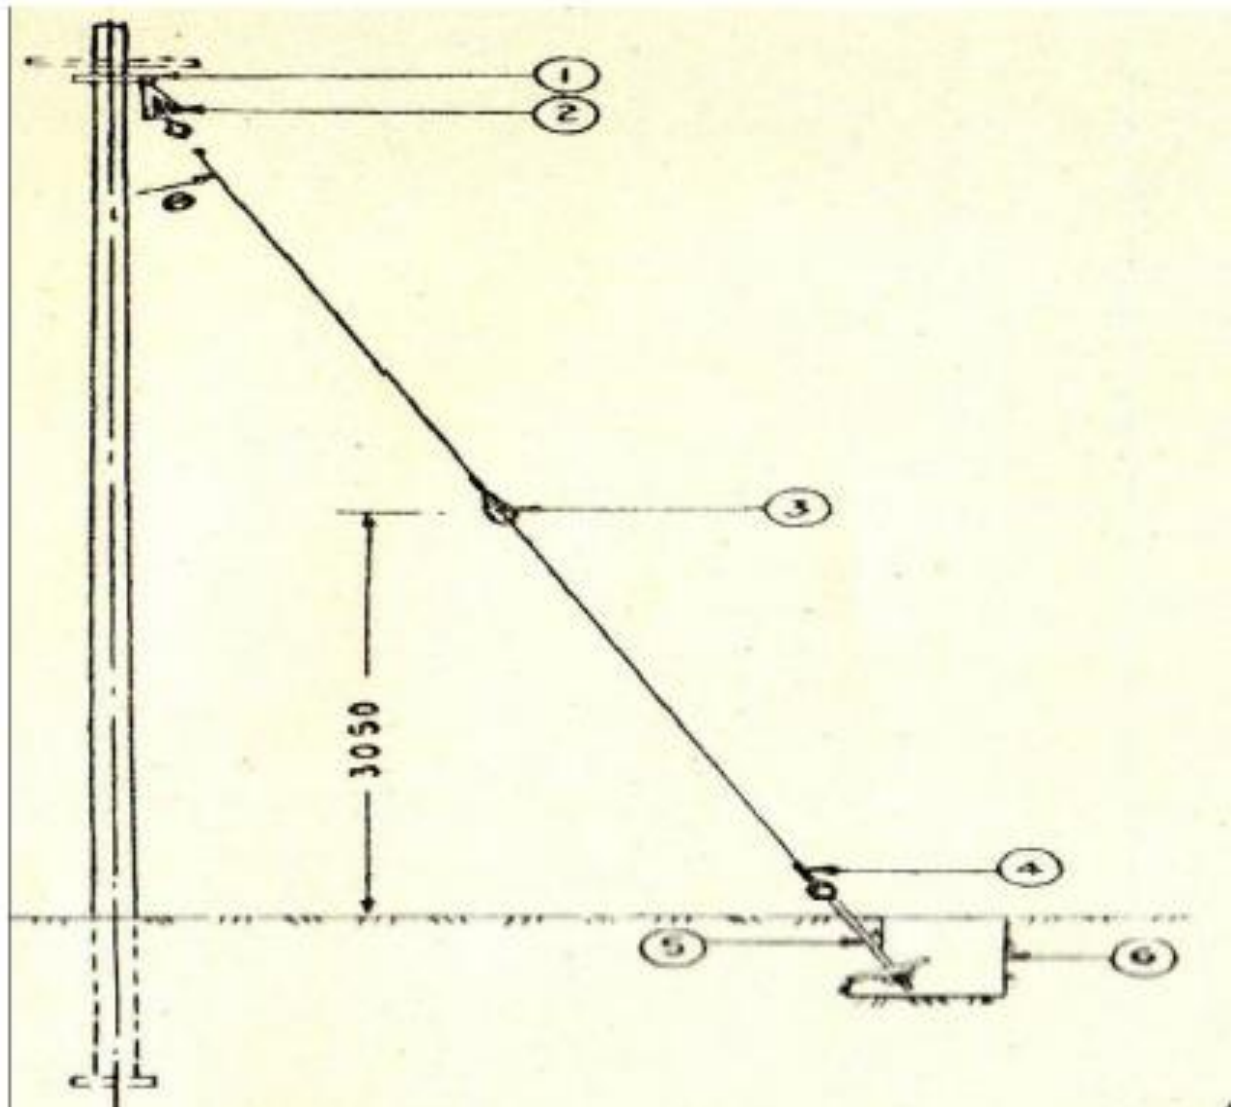

- | | | |
|---------------------------|-----------------------------|----------------------------|
| 1. Guy Clamp | 2. Turn Buckle and Eye Bolt | 3. Guy Insulator |
| 4. Guy Wire | 5. Guy Rod | 6. Guy Pit (2 X 2 X 5 ft.) |
| 7. θ 30 to 40 Deg. | | |

Date:

Sign & Stamp of the Bidde

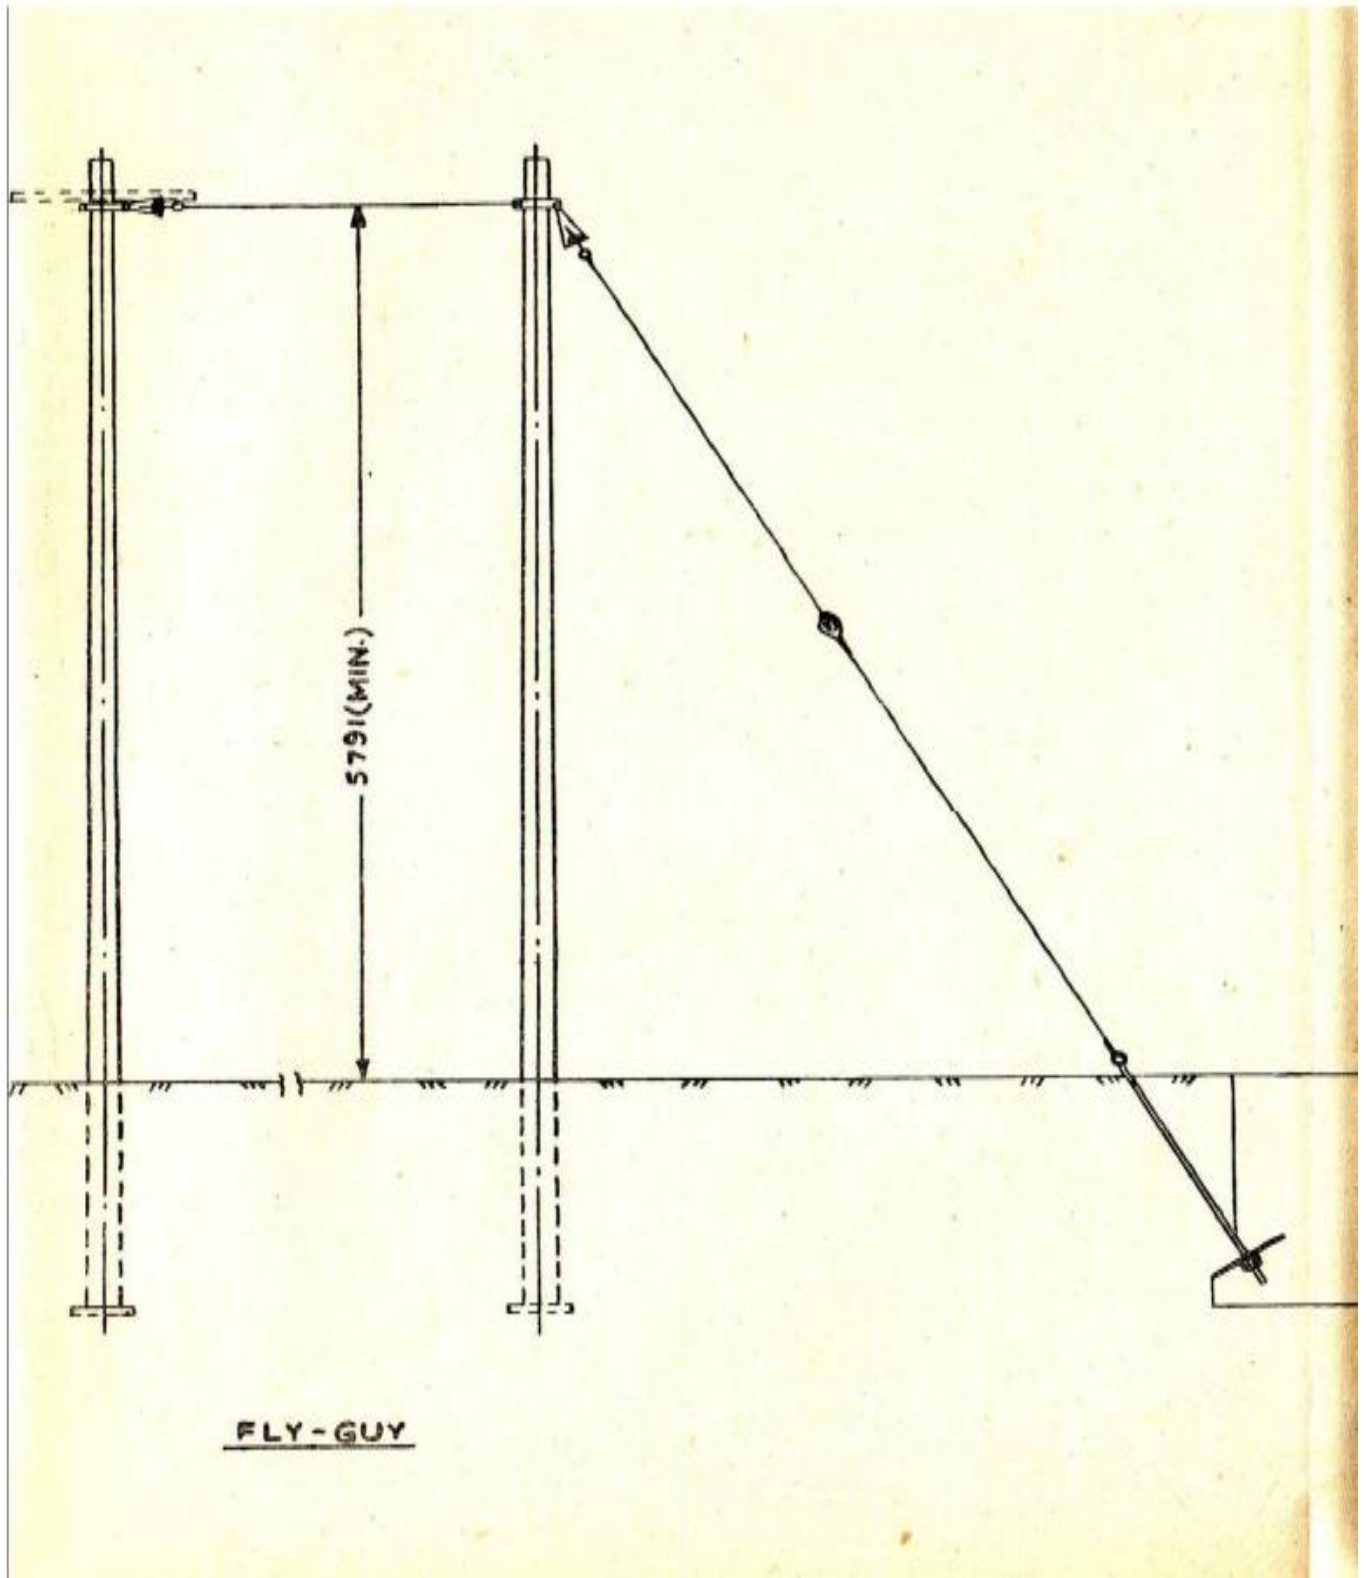


Date:


Sign & Stamp of the Bidde

REC CONSTRUCTION STANDARDS G-3

REF. REC CONST. STANDARDS	X
A-4	900
A-5	900
B-5	375
B-6	1300

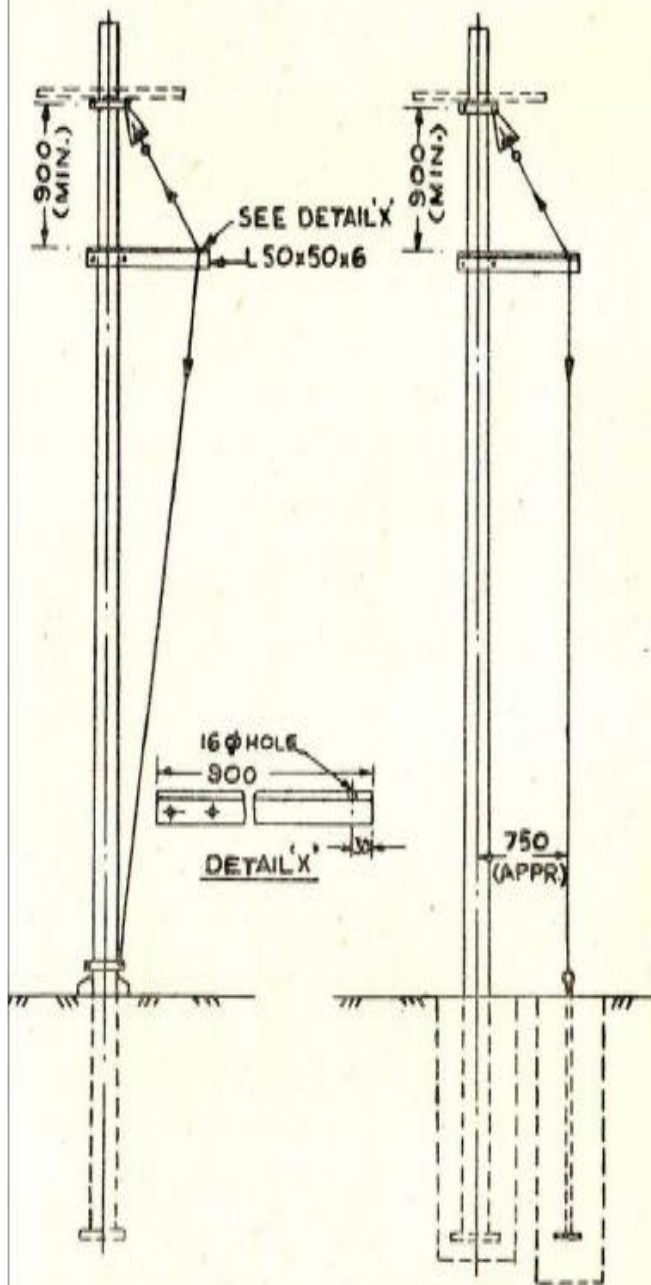

BOW-GUY

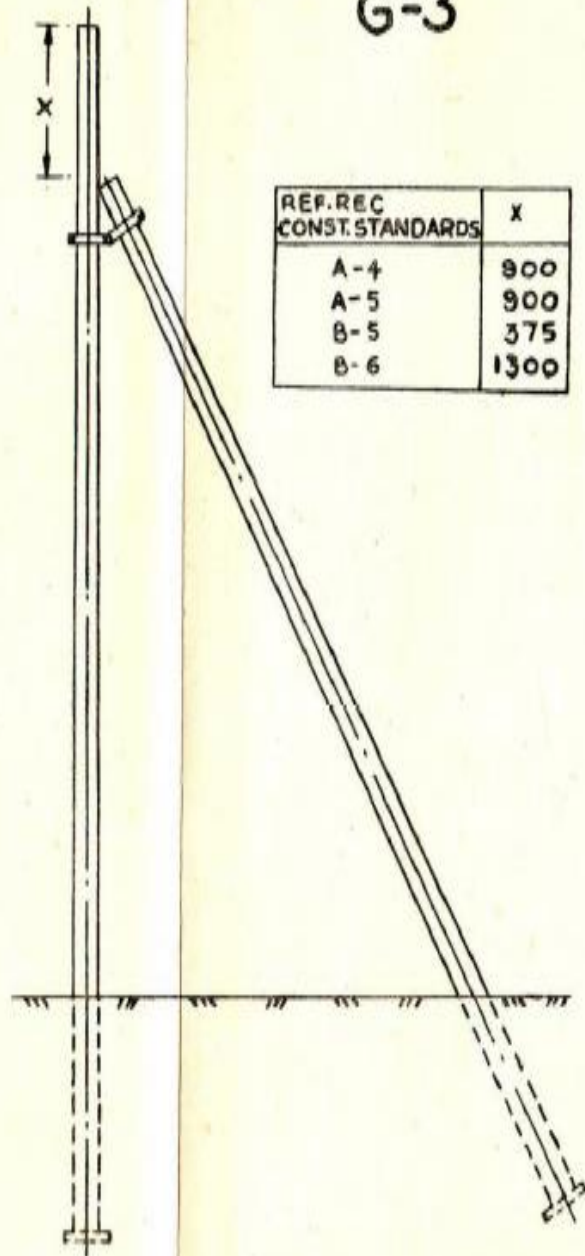

STRUT

NOTE:-
FOR DETAILS OF COMPONENTS OF
GUY ASSEMBLY, REFER, G-1

ALL DIMENSIONS IN MM

Date

Date:

Sign & Stamp of the Bidde

Guarding under 11 KV Line




Date:

Sign & Stamp of the Bidde

Sign & Stamp of the Bidde

REC
CONSTRUCTION STANDARD
B-1

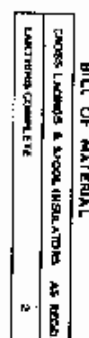


415/240V LINES
 PROTECTIVE GUARDING
 ACROSS THE ROAD
 HORIZONTAL FORMATION
 SCALE: N.T.S.

Sign & Stamp of the Bidde

LT Line Horizontal Formation and Clearances (415 V)

REC
CONSTRUCTION STANDARD
B-3

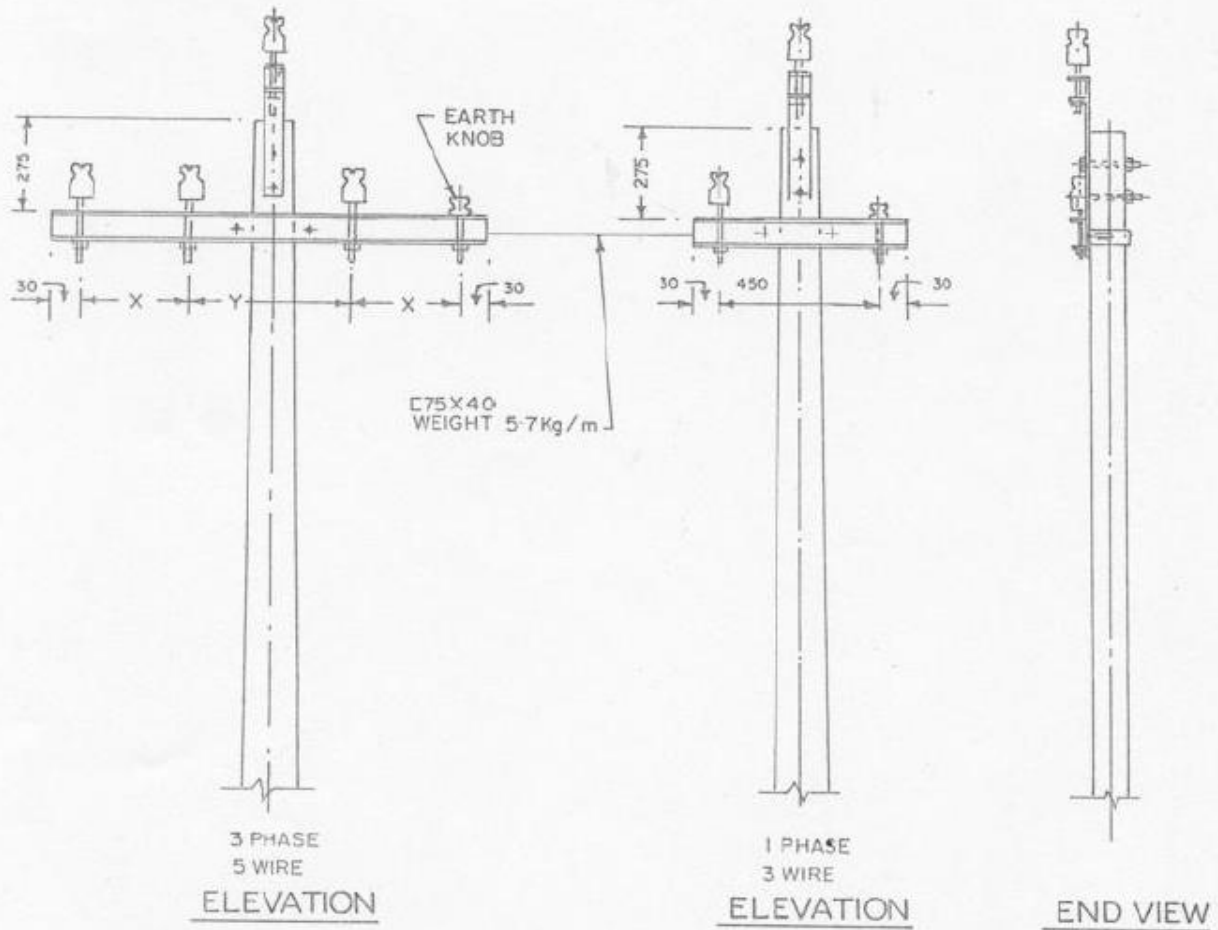

TANGENT LOCATION
MAXIMUM SPAN - 67 METRES

SAGS	HORIZONTAL SPACING	
	X	Y
UP TO 750	300	450
750 TO 1200	450	450

ALL DIMENSIONS ARE IN mm

४१५/२४० वी. लाईन
कन्डक्टर रचना व अंतराल
समस्तर रचना
415/240V LINES
CONDUCTOR FORMATION AND
CLEARANCES
HORIZONTAL FORMATION

SCALE:-N.T.S


SEPT. - 1972

Date:


Sign & Stamp of the Bidde

LT Line Vertical Formation and Clearances (415 V)

**REC
CONSTRUCTION STANDARD
B-4**

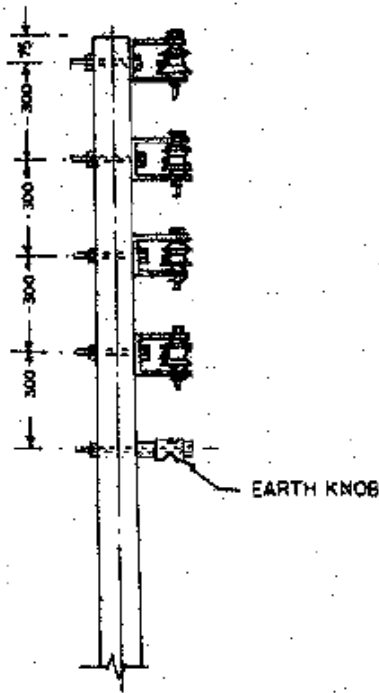

ELEVATION

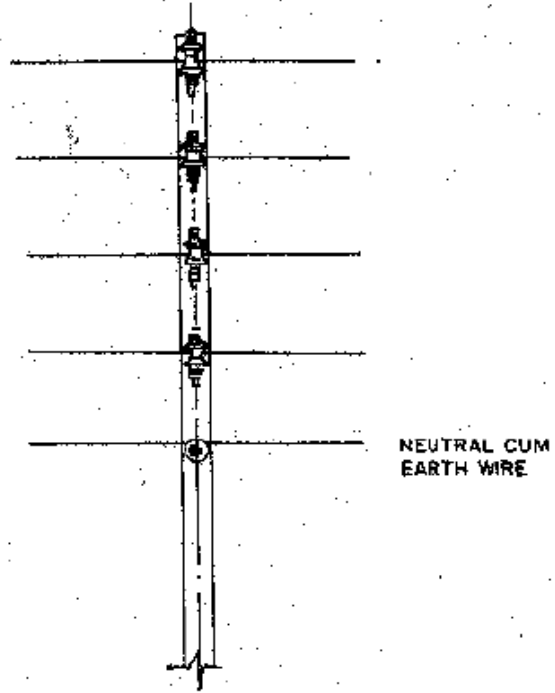

END VIEW

TANGENT- LOCATION
MAXIMUM SPAN -- 67 METRES

ALL DIMENSIONS ARE IN mm.

४१५/२४० वी. लाईन
कन्डक्टर रचना व अंतराल
बही रचना

415/240V LINES
CONDUCTOR FORMATION AND
CLEARANCES
VERTICAL FORMATION

SCALE: N.T.S


SEPT.-1972

Date:

Sign & Stamp of the Bidde

LT Line Horizontal Formation and Clearances (230 V)

REC
CONSTRUCTION STANDARD
B-14

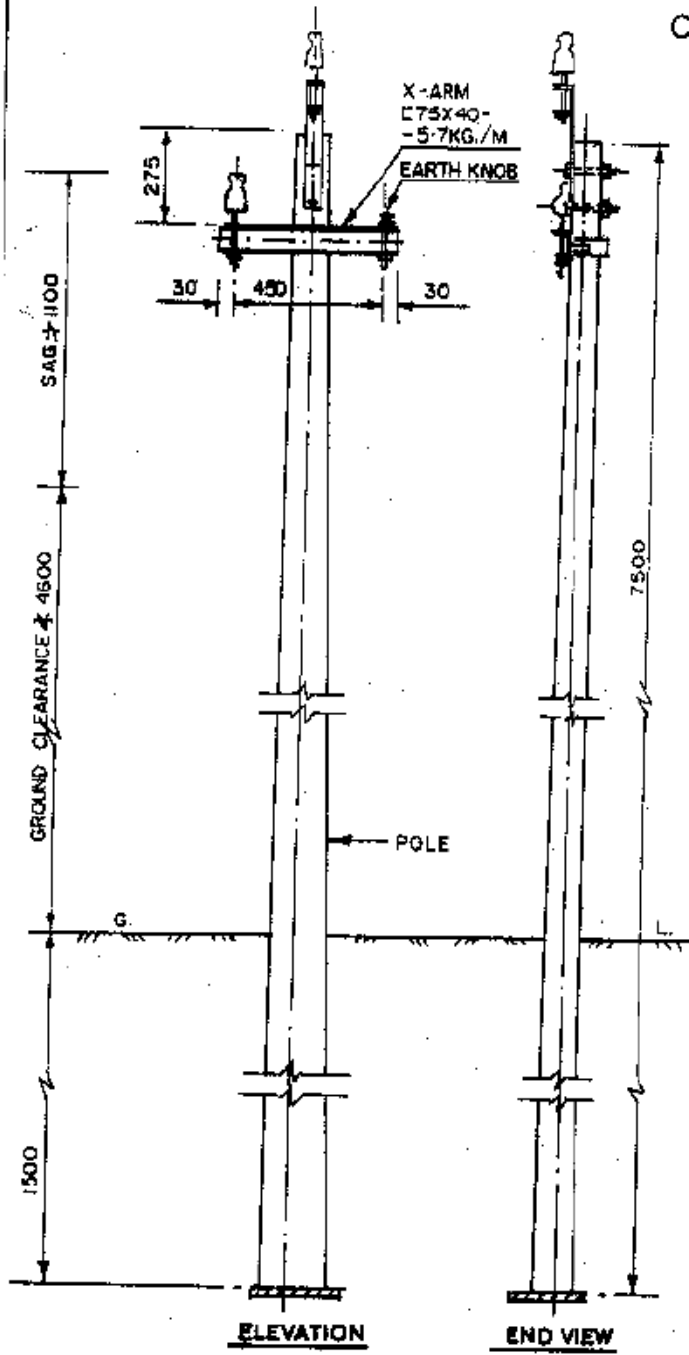

BILL OF MATERIAL

7.5M SUPPORT	1
CROSS-ARM	1
BACK CLAMP	1
L.T. PIN INSULATORS	2
L.T. PIN	2
EARTH KNOB	1
POLE TOP BRACKET	1
BOLTS 16 Ø WITH NUTS	4

ALL DIMENSIONS ARE IN mm.

२४० वी. लाईन
कंडक्टर रचना एवं अंतराल
१०-३ तार (मिश्रित रचना)
240V LINES
CONDUCTOR FORMATION AND
CLEARANCES
10.3-W (HORIZONTAL FORMATION)

SCALE: - N.T.S


APRIL, 1981.

Date:

Sign & Stamp of the Bidder

LT Line Vertical Formation and Clearances (230 V)

REC
CONSTRUCTION STANDARD
B-15

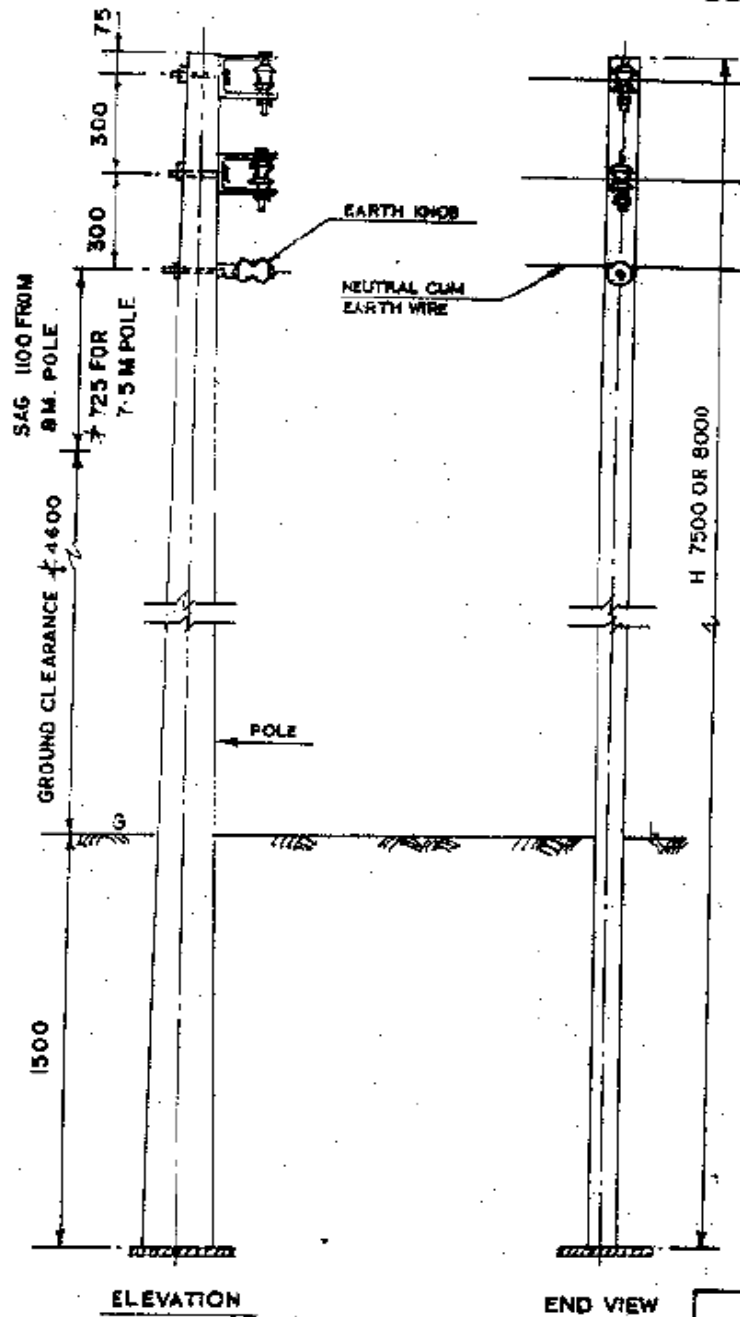

BILL OF MATERIAL

SUPPORT 7.5M OR 8-0M	1
U-CLAMP	2
SHACKLE INSULATORS	2
EARTH KNOB	1
BOLTS 16 Ø WITH NUTS	3

ALL DIMENSIONS ARE IN mm


२४० वी. लाईन
कन्सट्रक्शन एवं क्लरन्स
१०-३ तार (बडी रचना)
240V LINES
CONDUCTOR FORMATION AND
CLEARANCES
(10, 3-W VERTICAL FORMATION)

SCALE: N.T.S.

APRIL, 1981

Date:

Sign & Stamp of the Bidde

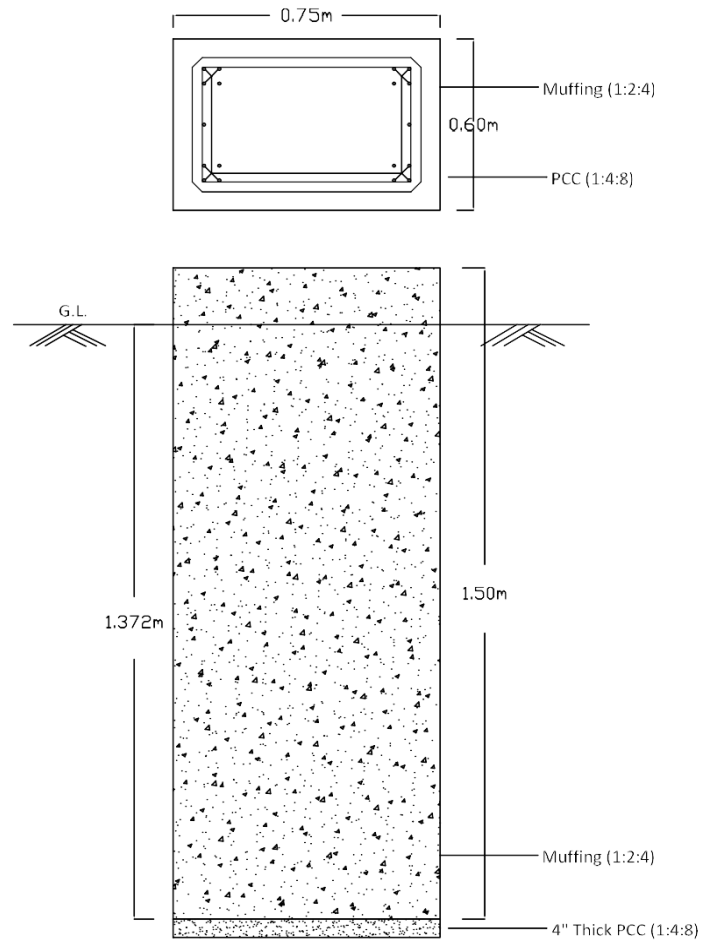


PSC POLE Muffing

For 8M PSC pole

Date:

Sign & Stamp of the Bidder

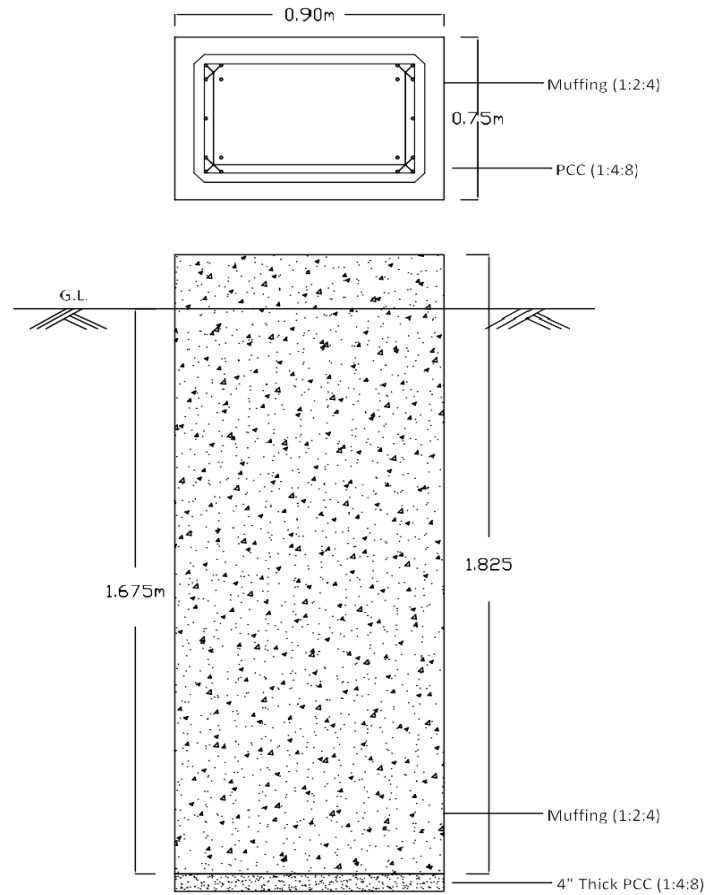


PSC POLE Muffing

For 10M PSC pole

Date:

Sign & Stamp of the Bidde

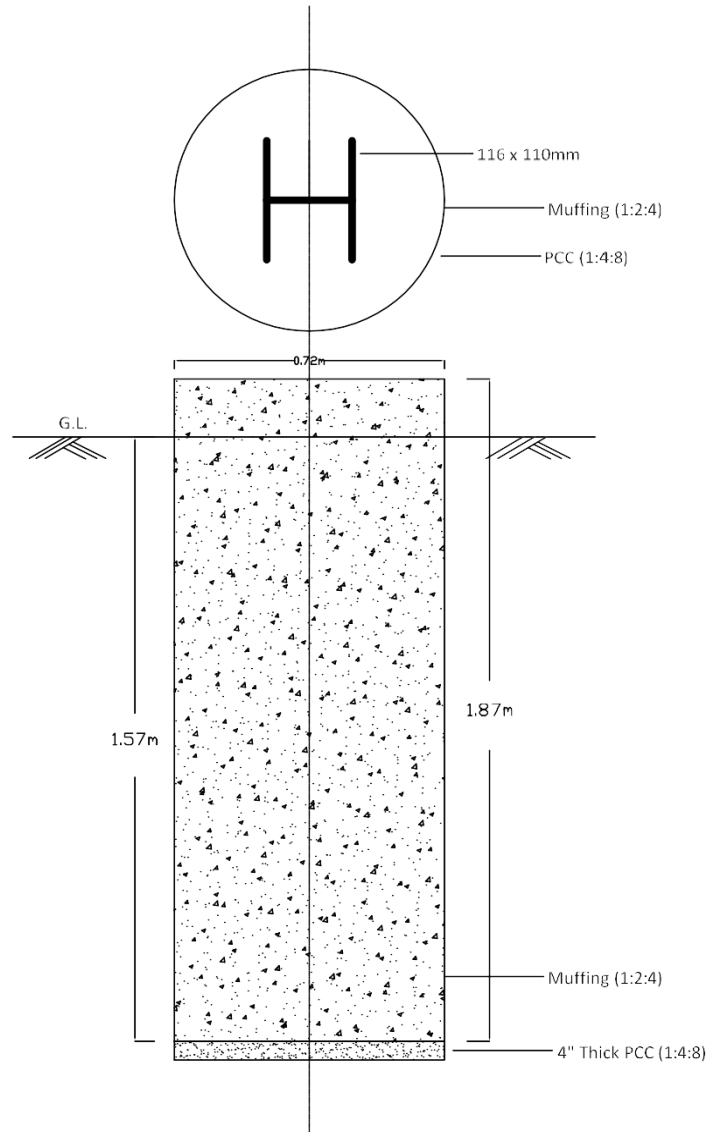


11m Girder POLE Muffing

(3.14 x 0.36 x 0.36 x 1.87)

Date:

Sign & Stamp of the Bidde

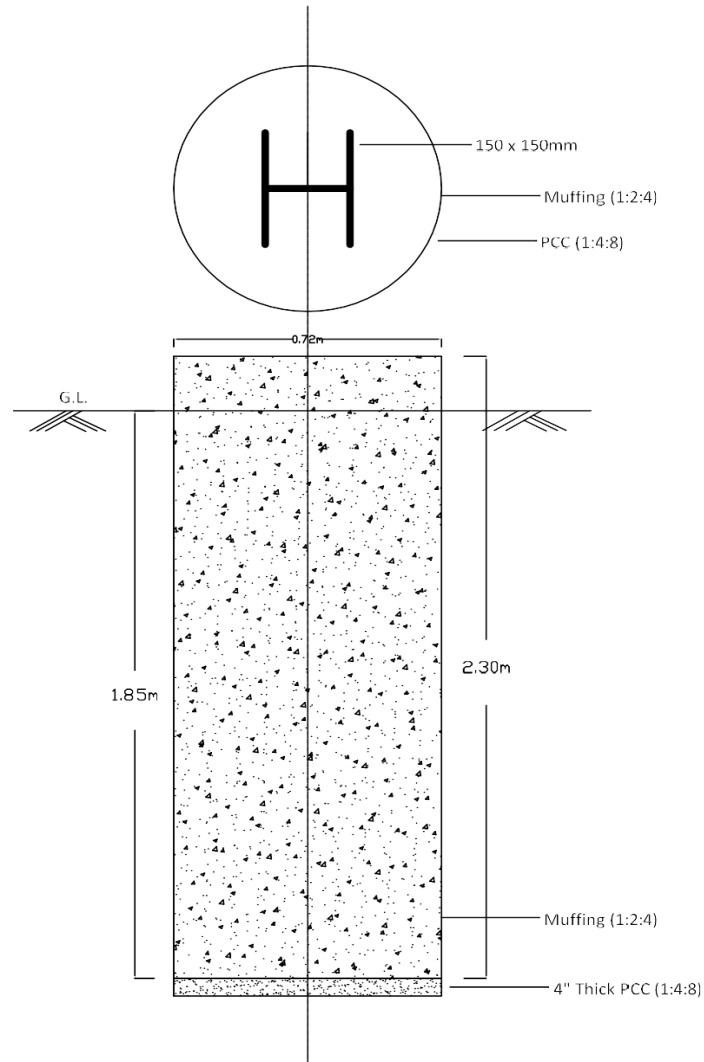


13m Girder POLE Muffing

(3.14 x 0.36 x 0.36 x 2.30)

Date:

Sign & Stamp of the Bidde

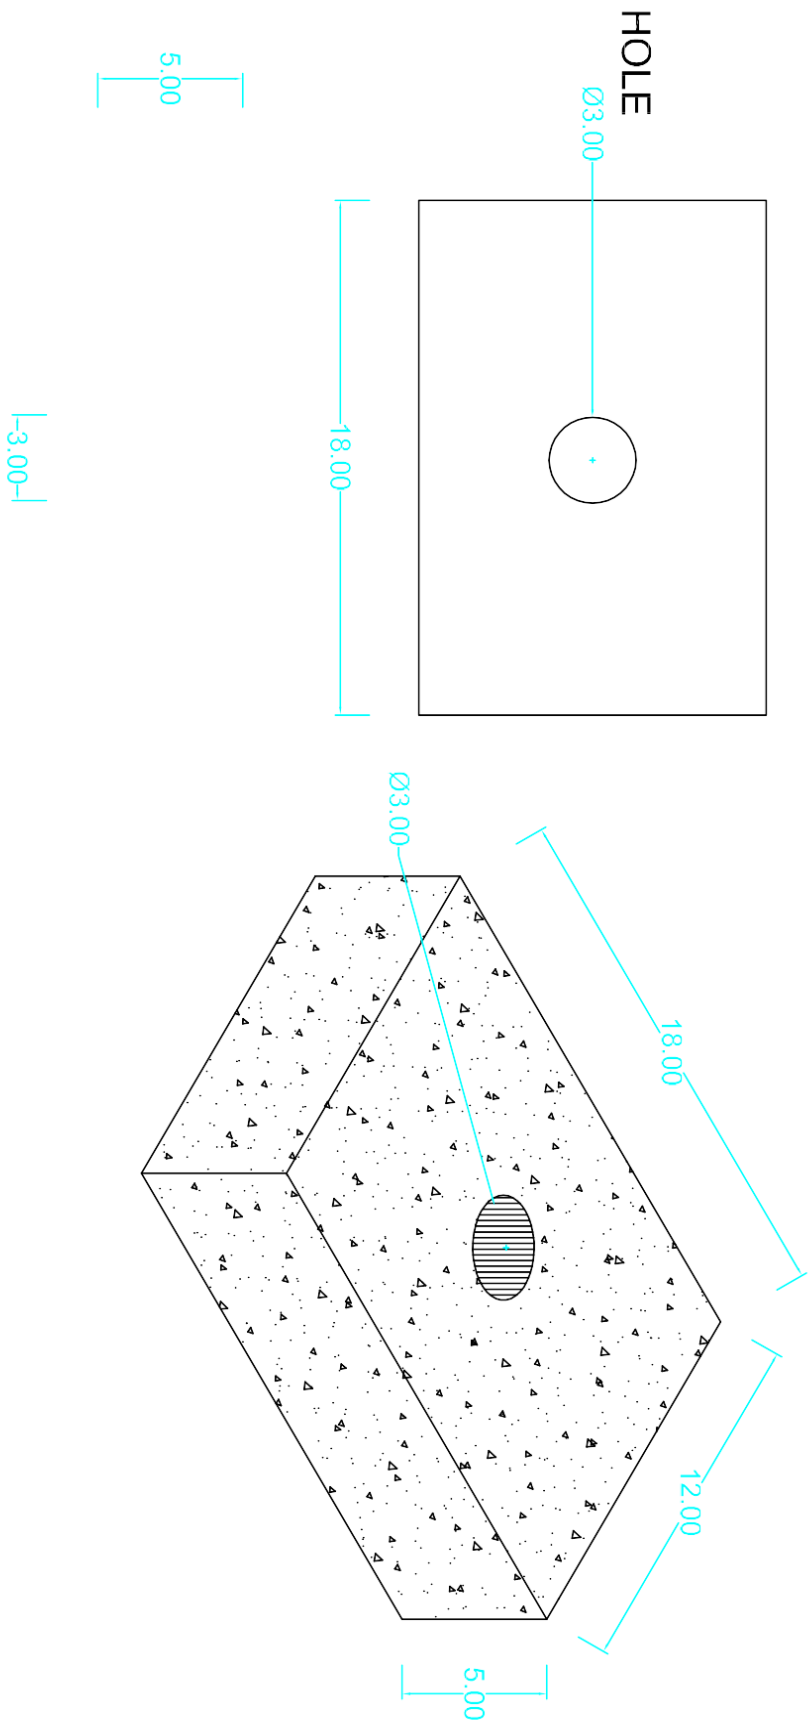

C. C. BLOCK

UTTAR GUJARAT VIJ CO. LTD.
NAME : C. C. BLOCK
Drg. No. : UGVCL/CC BLOCK/01
Not to scale. All dimensions are in inch.

Date:
Sign & Stamp of the Bidde